This electronic collection of documents is provided for the convenience of the user and is Not a Certified Document –

The documents contained herein were originally issued and sealed by the individuals whose names and license numbers appear on each page, on the dates appearing with their signature on that page.

This file or an individual page shall not be considered a certified document.

T. P. B. 5765

TRACT: C204385

STATE OF NORTH CAROLINA DEPARTMENT OF TRANSPORTATION

SIGNING PLAN DAVIDSON COUNTY

LOCATION: REPLACE BRIDGE NO. 115 ON SR 1711 (GUMTREE ROAD)
OVER WINSTON-SALEM SOUTHBOUND RAILROAD

PROJECT REFERENCE NO.

B - 5765

APPROVED:

DATE:

SEAL

Docusigned by CARO

SEAL

SEAL

JOSUBIACS27530.

JOSUBIACS27530.

JOSUBIACS27530.

DOCUMENT NOT CONSIDERED FINAL

UNLESS ALL SIGNATURES COMPLETED

GENERAL NOTES

- . SIGNS FURNISHED BY BUNN SIGN PLANT.
- IF REMOVAL OR RELOCATION OF SIGNS ON PRIVATE STREET (NON-STATE MAINTAINED) IS REQUIRED DUE TO CONSTRUCTION, THE CONTRACTOR SHALL INFORM THE ENGINEER. THE WORK WILL BE COMPLETED BY OTHERS.
- . WHEN NOT STATIONED OR DIMENSIONED ON PLANS, ALL 'E' AND 'F' SIGNS SHALL BE FIELD LOCATED BY THE ENGINEER
- . ALL EXISTING SIGNS ON "U" CHANNEL POST WITHIN THE PROJECT LIMITS SHALL BE REMOVED AND DISPOSED OF UNLESS OTHERWISE NOTED ON PLANS.
- . WHEN EXISTING SIGNS ARE REMOVED AND INSTALLED ON NEW SUPPORTS, THE RE-ERECTION SHALL IMMEDIATELY FOLLOW THE REMOVAL.

ORIENTATION OF GROUND MOUNTED SIGNS

CONSIDERED A PART OF THESE PLANS:

<u>TITLE</u>

<u>STD. NO</u>.

904.10

904.50

MOUNTING OF TYPE 'D', 'E' AND 'F' SIGNS ON 'U' CHANNEL POSTS

ROADWAY STANDARD DRAWING

THE FOLLOWING ROADWAY STANDARDS AS APPEAR IN "ROADWAY STANDARD DRAWINGS" - PROJECT SERVICES UNIT - N.C. DEPARTMENT OF TRANSPORTATION - RALEIGH, N.C., DATED JANUARY 2018 ARE APPLICABLE TO THIS PROJECT AND BY REFERENCE HEREBY ARE

SUMMARY OF QUANTITIES ITEM DESCRIPTION ITEM NO. QUANTITY UNIT DESC. SECT. 4025000000 STATE FURNISHED, TYPE E SIGN 23.25 SF. SUPPORTS, 3-LB STEEL U-CHANNEL 4072000000 53 LF. SIGN ERECTION, TYPE E 4102000000 EA. 4155000000 DISPOSAL OF SIGN SYSTEM, U-CHANNEL 14 EA.

SHEET NO. SIGN-1 SIGN-2 SIGN-3-5

INDEX

DESCRIPTION


N-1 TITLE SHEET

SIGN-2 TYPE E SIGNS
SIGN-3-5 SIGNING PLAN SHEETS

PLAN REVIEWED BY: N.C.D.O.T. SIGNING AND DELINEATION UNIT

KELVIN JORDAN SIGNING & DELINEATION REGIONAL ENGINEER

ASHLEY MATTHEWS, PE SIGNING & DELINEATION PROJECT DESIGN ENGINEER

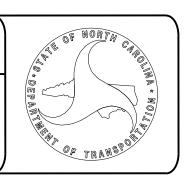

PLAN PREPARED BY: PARRISH AND PARTNERS


CHAD ROGERS, PE SIGNING & DELINEATION PROJECT ENGINEER

CURTIS HALL, PE SIGNING & DELINEATION PROJECT DESIGN ENGINEER



11325 N COMMUNITY HOUSE RD SUITE 260 CHARLOTTE, NC 28277

	401 QUANTITY REQ'D _1_ 30 X 30 W3-1 ONE "U" POST PER SIGN	402 QUANTITY REQ'D _2 30 X 30 W1-4 ONE "U" POSTS PER SIGN	403 QUANTITY REQ'D _1_ 45 M.P.H. 18 X 18 W13-1P MOUNT UNDER SIGN 402 IN 1 APPLICATION	QUANTITY REQ'D _1_ 35 M.P.H. 18 X 18 W13-1P MOUNT UNDER SIGN 402 IN 1 APPLICATION	A01 QUANTITY REQ'D 2 STOP 36 X 36 R1-1 ONE "U" POST PER SIGN	PROJECT REFERENCE NO. B - 5765 SIGN - 2 APPROVED: DATE: SEAL SEAL DOCUMENT NOT CONSIDERED FINAL UNLESS ALL SIGNATURES COMPLETED
						PARRISH PARTNERS 11325 N COMMUNITY HOUSE RD SUITE 260 CHARLOTTE, NC 28277
gning\B-5665_SUN_Z.dgn						
5 (B-5/65)\Project Design\Sig						
ransportation\NUUU BK_280						
arrish-pw\Documents\Surtace						
w:\\parrish-pw.bentley.com:p¿ ser:CHall						TYPE "E" SIGNS

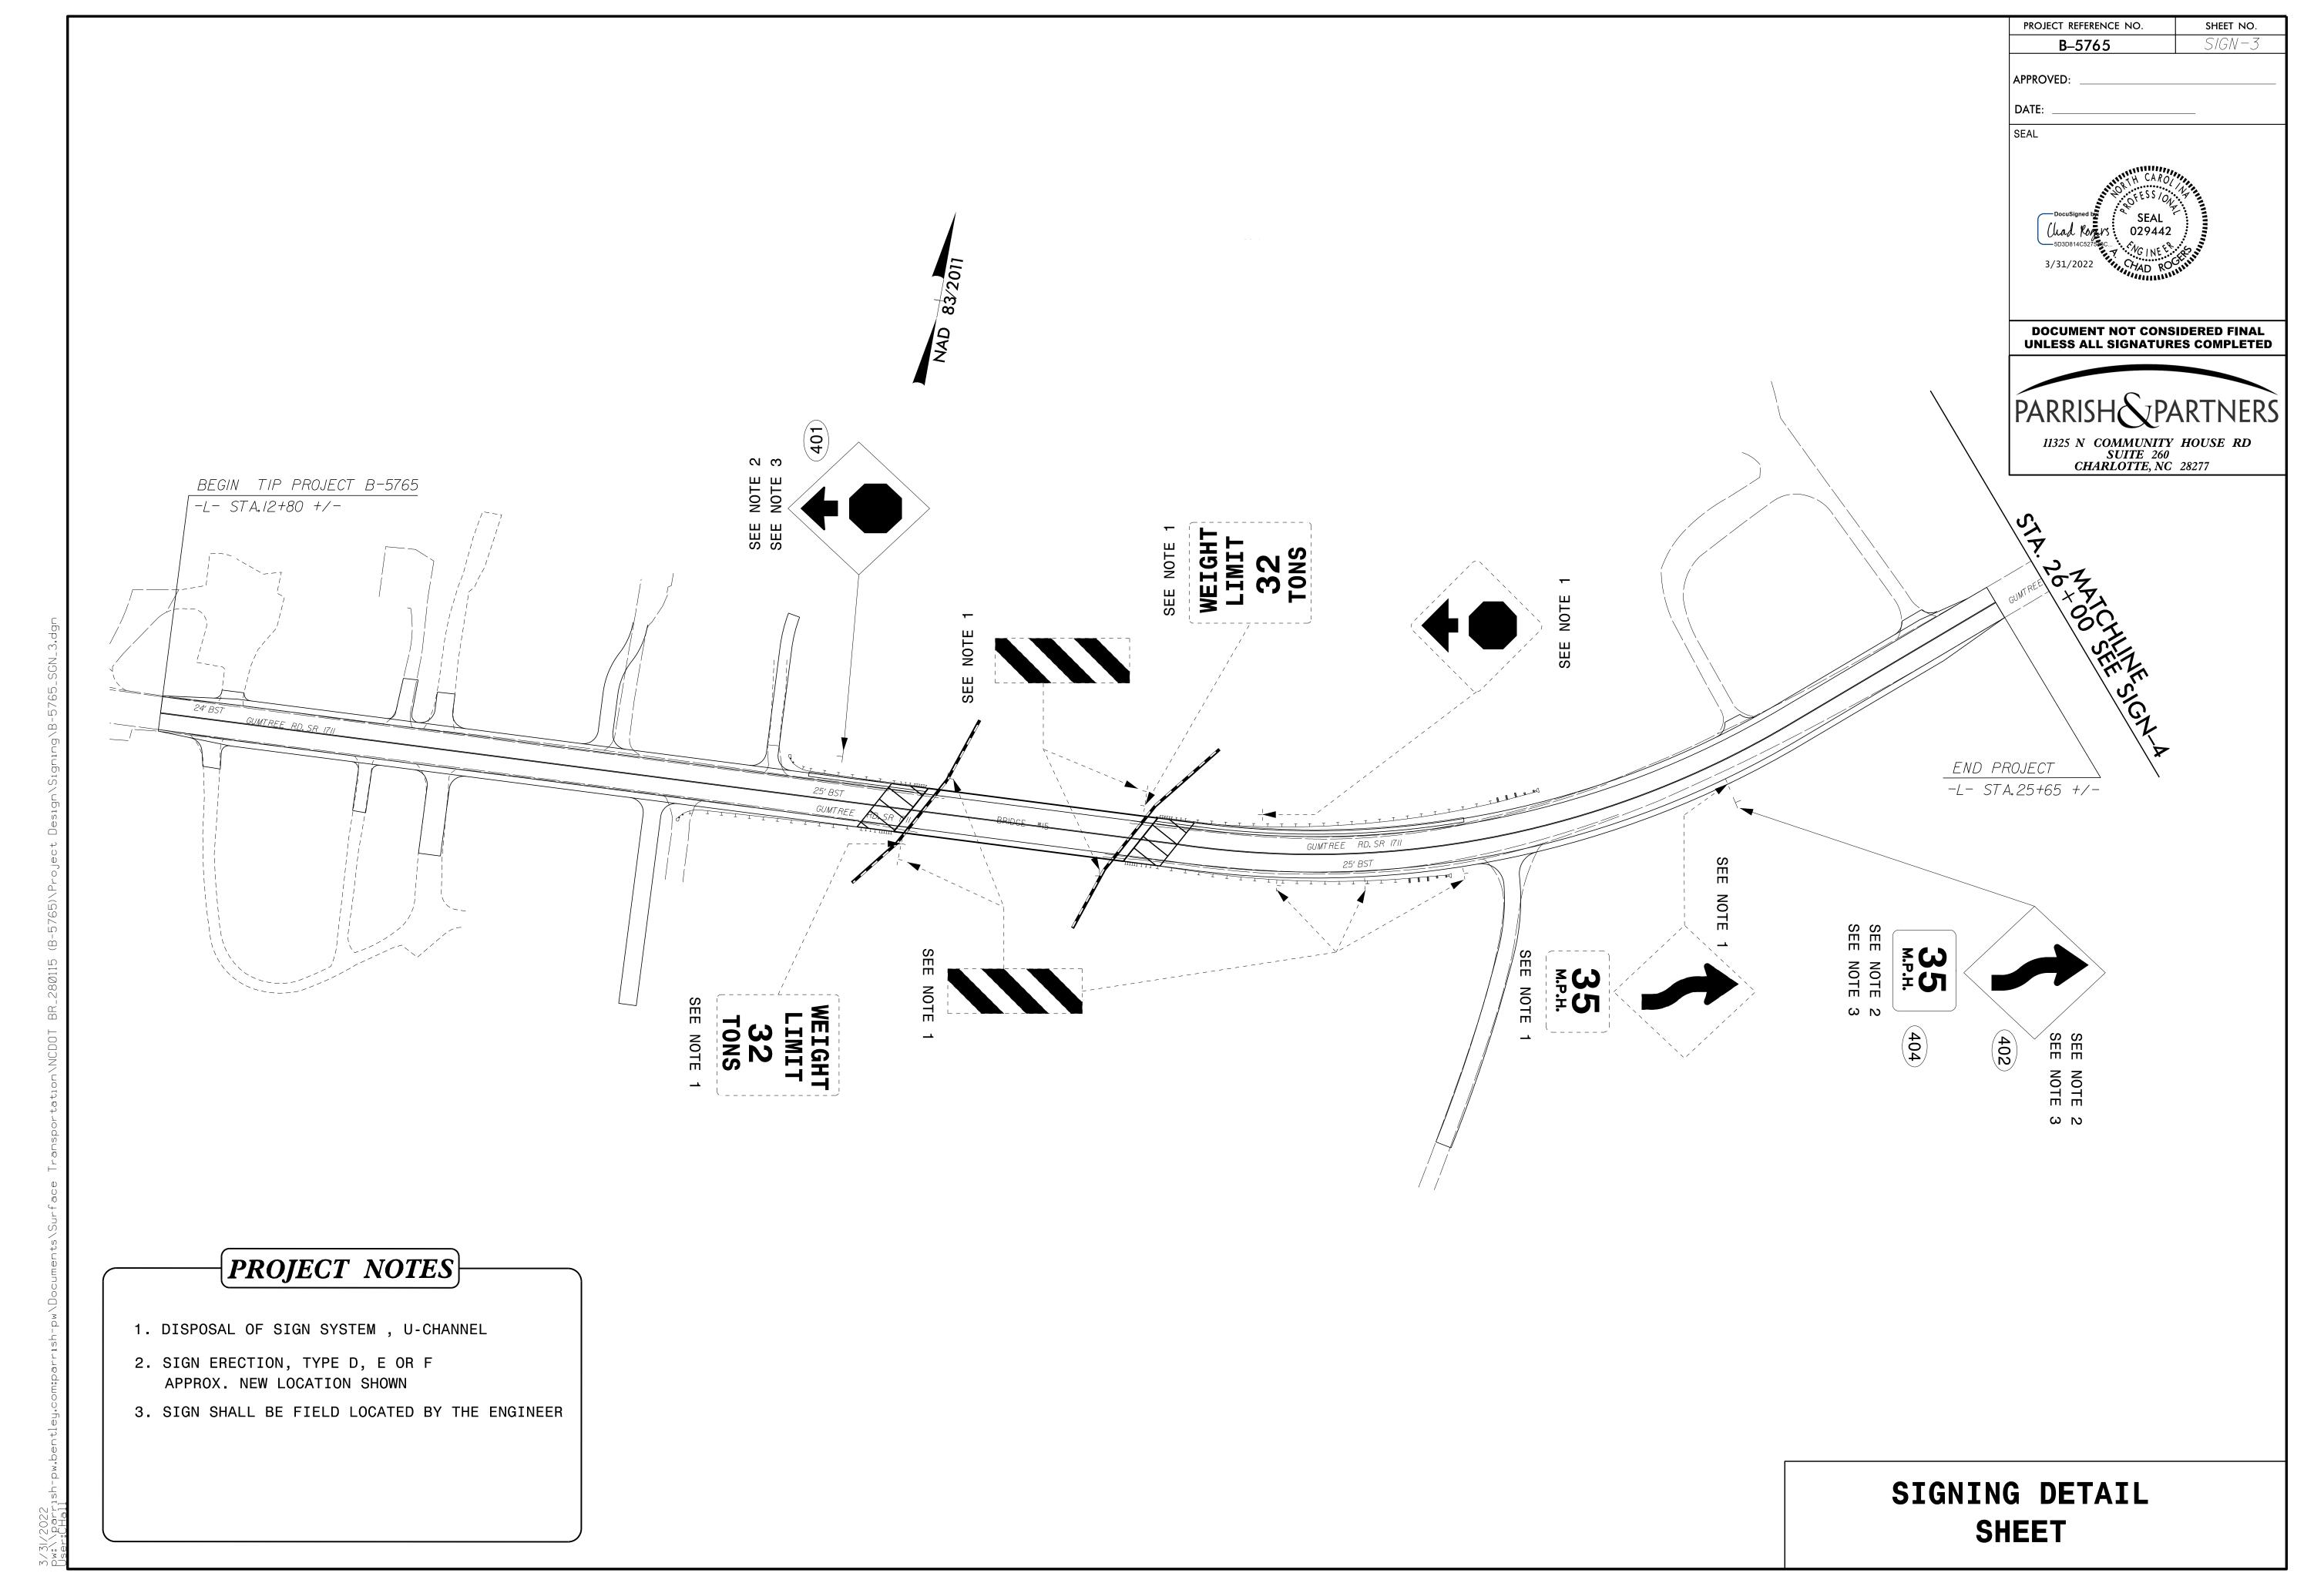

/31/2022 w:\\parrish-pw ser:CHall		SIGNING DETAIL SHEET
.bentley.com:parr	2. SIGN ERECTION, TYPE D, E OR F APPROX. NEW LOCATION SHOWN 3. SIGN SHALL BE FIELD LOCATED BY THE ENGINEER 4. RETAIN SIGN SYSTEM, U-CHANNEL	
1sh-pw\Docume	1. DISPOSAL OF SIGN SYSTEM , U-CHANNEL	
nts\Surface Transpor		
tation\NCDOT BR_2	GUNTREE RO. SR. TII	
80115 (B-5765)\Proje(-Y3- Sta.13+29.59 ***Jon Trace ***Jon Trac	TO HWY 109
ct Design\Signing\E		
.B-5765_SGN_4.dgn		
	BEGIN CONSTRUCTION -Y3- Sta. II+02.00	CHARLOTTE, NC 28277
	5201	PARRISH PARTNER 11325 N COMMUNITY HOUSE RD SUITE 260 CHARLOTTE, NC 28277
		Docusigned SEAL Jud Korys 029442 5D3D814C5275 3C. 3/31/2022 DOCUMENT NOT CONSIDERED FINAL
		SEAL SEAL SEAL
	OFFSITE DETOUR IMPROVEMENTS TO THE INTERSECTION OF SR 1711 (GUMTREE ROAD) AND SR 1713 (HEBRON CHURCH ROAD)	PROJECT REFERENCE NO. SHEET NO. B-5765 APPROVED:

DocuSign Envelope ID: 26C345D5-03EB-4566-A7CF-465864AD6D45

OFFSITE DETOUR IMPROVEMENTS TO THE INTERSECTION OF OLD US 52 AND SR 1713 (HEBRON CHURCH ROAD)

PROJECT REFERENCE NO.

B-5765

SIGN-5

APPROVED:

DATE:

SEAL

SEAL

Chad Rogers: 029442

5D3D814C52743C...

3/31/2022

Chad Rogers: 029442


3/31/2022

3/31/2022

DOCUMENT NOT CONSIDERED FINAL UNLESS ALL SIGNATURES COMPLETED


PARRISH PARTNERS

11325 N COMMUNITY HOUSE RD
SUITE 260
CHARLOTTE, NC 28277

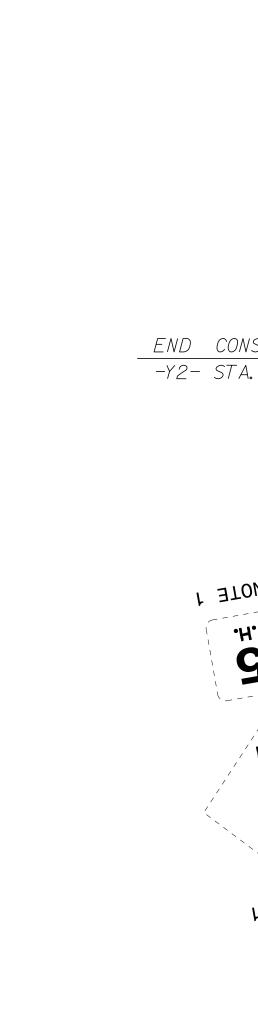

PROJECT NOTES

- 1. DISPOSAL OF SIGN SYSTEM , U-CHANNEL
- 2. SIGN ERECTION, TYPE D, E OR F APPROX. NEW LOCATION SHOWN
- 3. SIGN SHALL BE FIELD LOCATED BY THE ENGINEER
- 4. RETAIN SIGN SYSTEM, U-CHANNEL

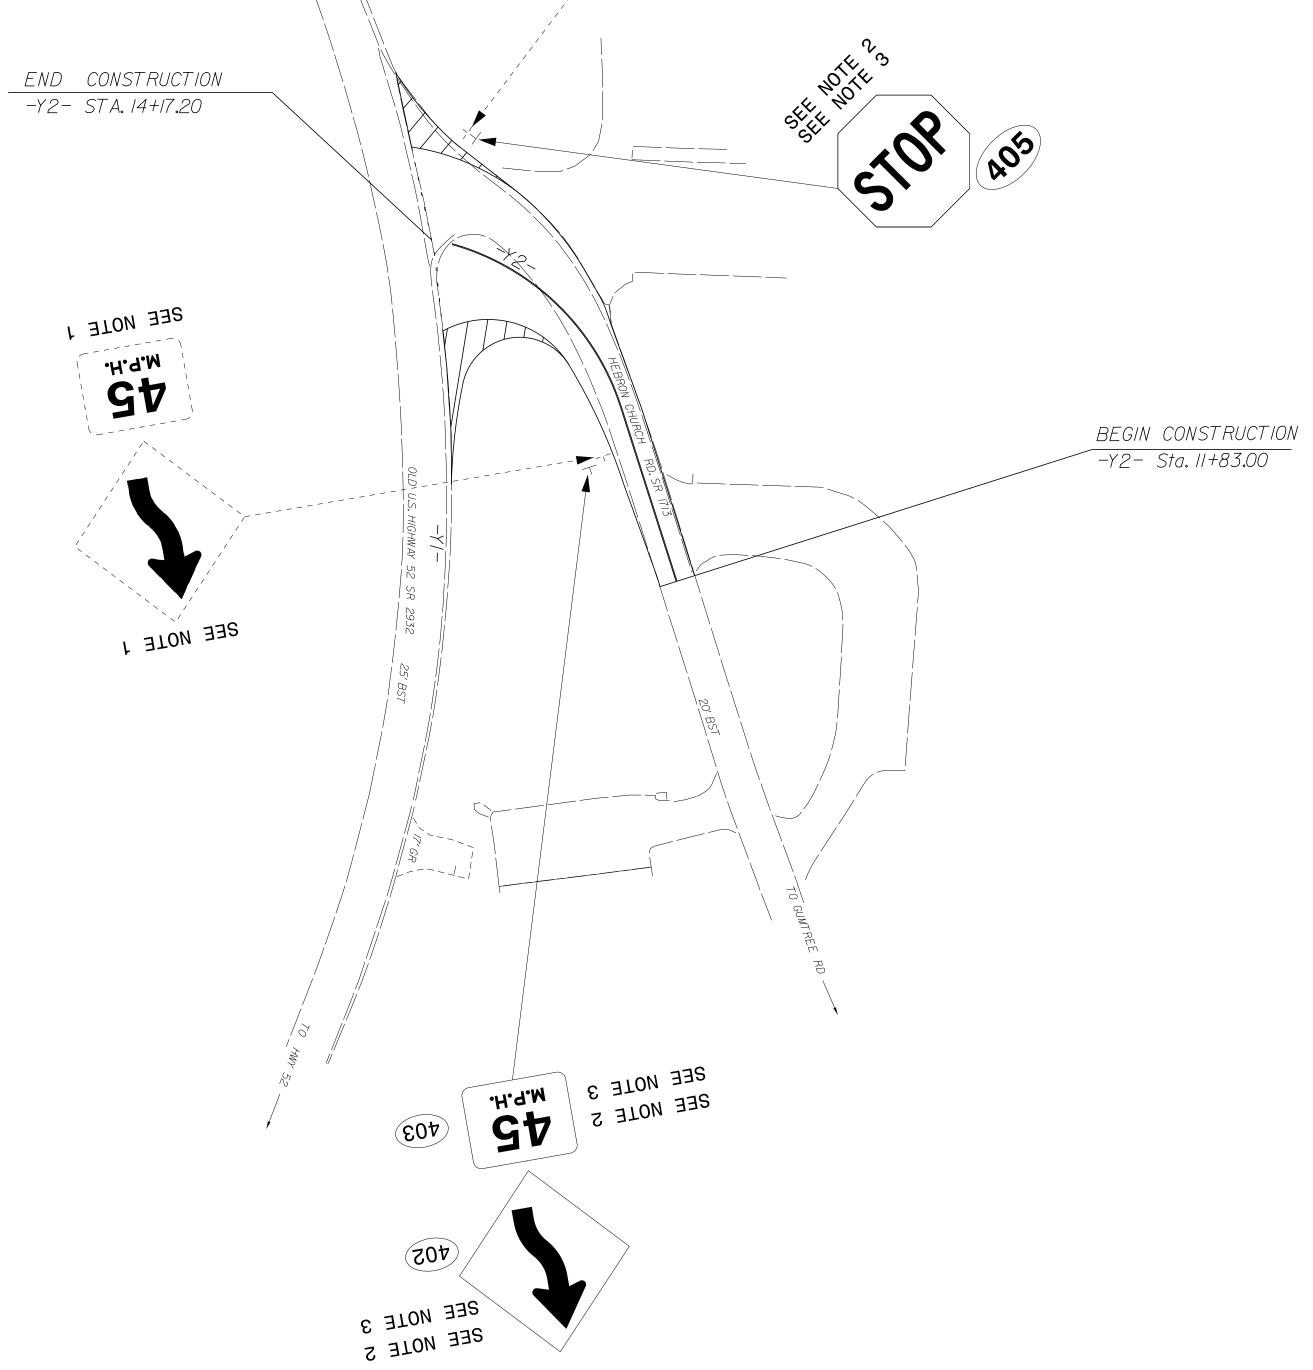

SIGNING DETAIL
SHEET