


**This electronic collection of documents is provided  
for the convenience of the user  
and is Not a Certified Document –**

**The documents contained herein were originally issued  
and sealed by the individuals whose names and license  
numbers appear on each page, on the dates appearing  
with their signature on that page.**

**This file or an individual page  
shall not be considered a certified document.**

04/21/20

**TIP PROJECT: B-5765**

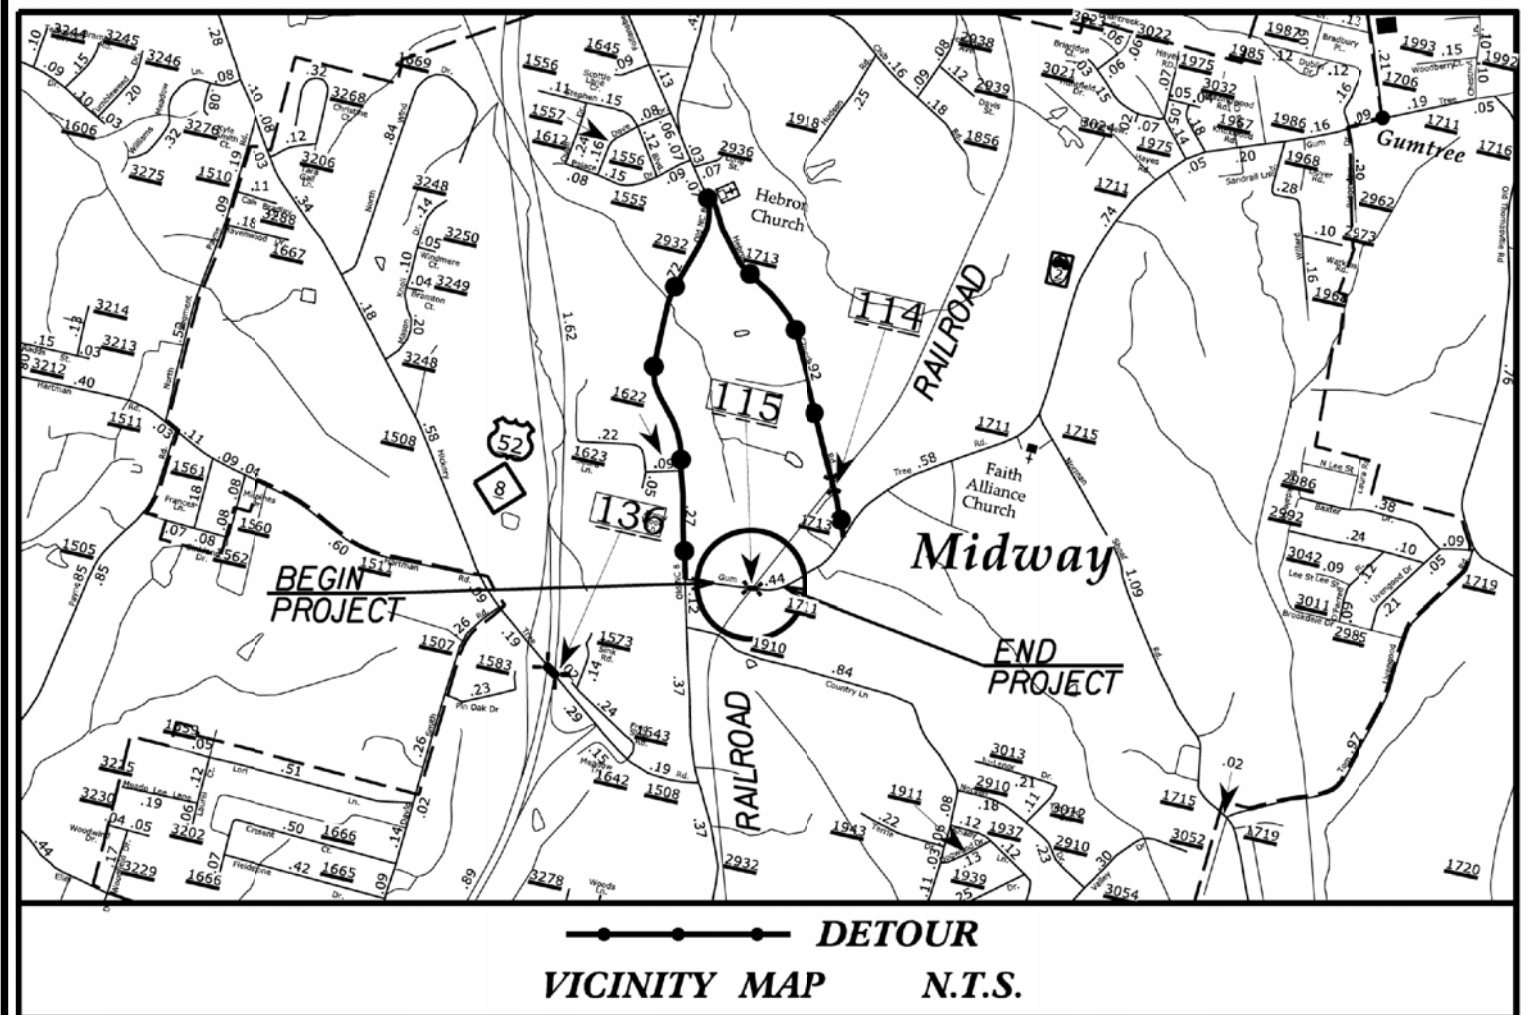

STATE OF NORTH CAROLINA  
DIVISION OF HIGHWAYS

**UTILITIES BY OTHERS PLANS  
DAVIDSON COUNTY**

**LOCATION: REPLACE BRIDGE NO. 115 ON SR 1711 (GUMTREE ROAD)  
OVER WINSTON-SALEM SOUTHBOUND RAILROAD**


**TYPE OF WORK: GRADING, DRAINAGE, PAVING AND STRUCTURES**

|            |           |
|------------|-----------|
| T.I.P. NO. | SHEET NO. |
| B-5765     | UO-1      |


**NOTE:**  
ALL UTILITY WORK SHOWN ON THIS SHEET WILL BE DONE BY OTHERS. NO PAYMENT WILL BE MADE TO THE CONTRACTOR FOR UTILITY WORK SHOWN ON THIS SHEET.

**BEGIN TIP PROJECT B-5765**  
-L- STA.12+80.00

**END TIP PROJECT B-5765**  
-L- STA.25+65.00

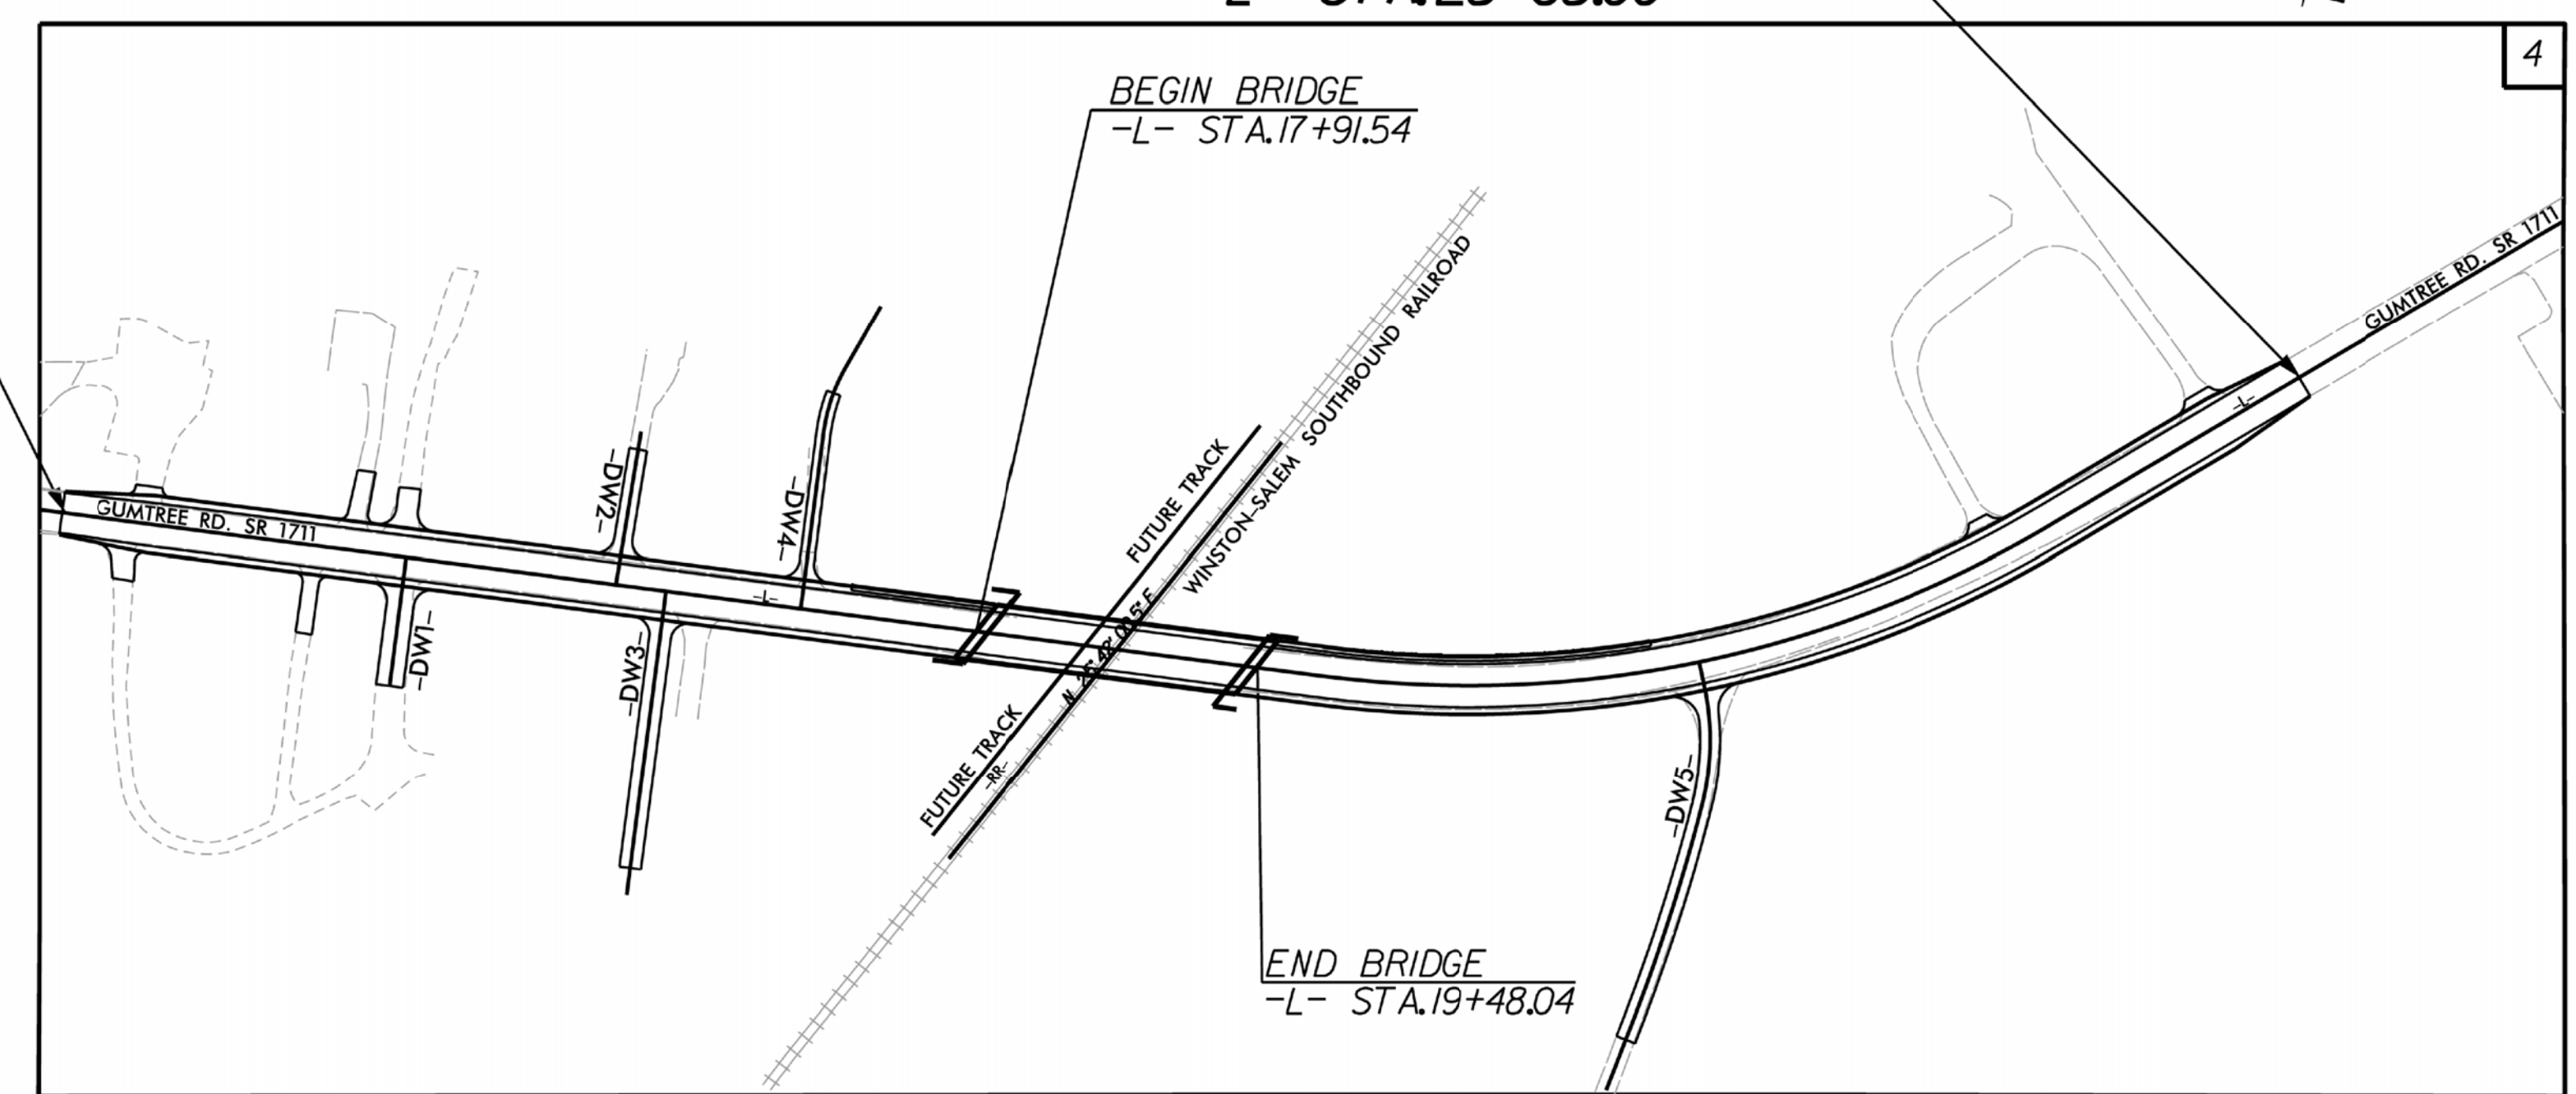

**PRELIMINARY PLANS**  
DO NOT USE FOR CONSTRUCTION

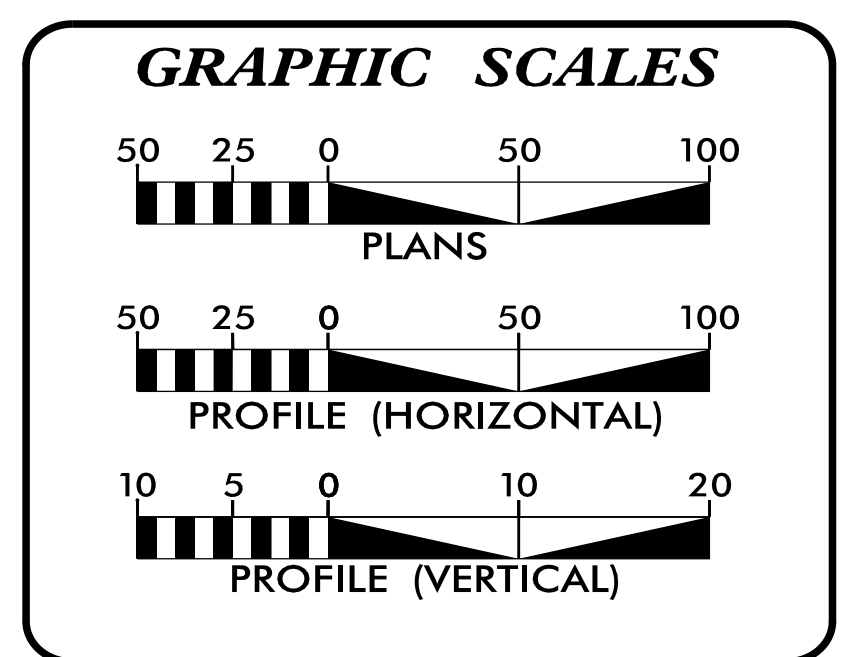

**INDEX OF SHEETS**

| SHEET NO.:     | DESCRIPTION:    |
|----------------|-----------------|
| UO-1           | TITLE SHEET     |
| UO-2 THRU UO-4 | UBO PLAN SHEETS |

**UTILITY OWNERS WITH CONFLICTS**

|     |                         |
|-----|-------------------------|
| (A) | TELEPHONE - AT&T        |
| (B) | POWER - DUKE ENERGY     |
| (C) | GAS - PNG               |
| (D) | CATV - SPECTRUM         |
| (E) | WATER - DAVIDSON COUNTY |

**UCC**  
Utility Coordination Consultants  
P.O. Box 450  
Mineral Springs, NC 28108  
704-844-9093

|               |                             |
|---------------|-----------------------------|
| CHAD ROGERS   | UTILITY PROJECT ENGINEER    |
| JOHN GAILLARD | PROJECT UTILITY COORDINATOR |
| JIM CARLSON   | DESIGN UTILITY COORDINATOR  |


**DIVISION OF HIGHWAYS  
DIVISION 9**  
375 SILAS CREEK PARKWAY  
WONSTON SALEM, 27127

|                |                           |
|----------------|---------------------------|
| DAVID TRANTHAM | DIVISION UTILITY ENGINEER |
| DAVID STUTTS   | DOT PROJECT MANAGER       |
|                | DIVISION CONTACT #3       |
|                | DIVISION CONTACT #4       |



### UTILITIES BY OTHERS


ALL PROPOSED UTILITY WORK SHOWN ON THIS SHEET WILL BE DONE BY OTHERS. NO PAYMENT WILL BE MADE TO THE CONTRACTOR FOR PROPOSED UTILITY WORK SHOWN ON THIS SHEET.

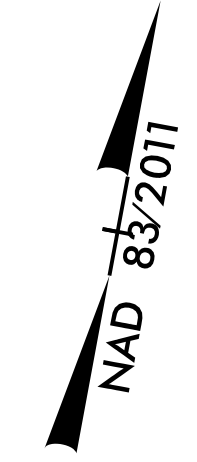

Proposed Water Line  
Existing Water Line to be Abandoned

### UTILITIES BY OTHERS

ALL PROPOSED UTILITY WORK SHOWN ON THIS SHEET WILL BE DONE BY OTHERS. NO PAYMENT WILL BE MADE TO THE CONTRACTOR FOR PROPOSED UTILITY WORK SHOWN ON THIS SHEET.

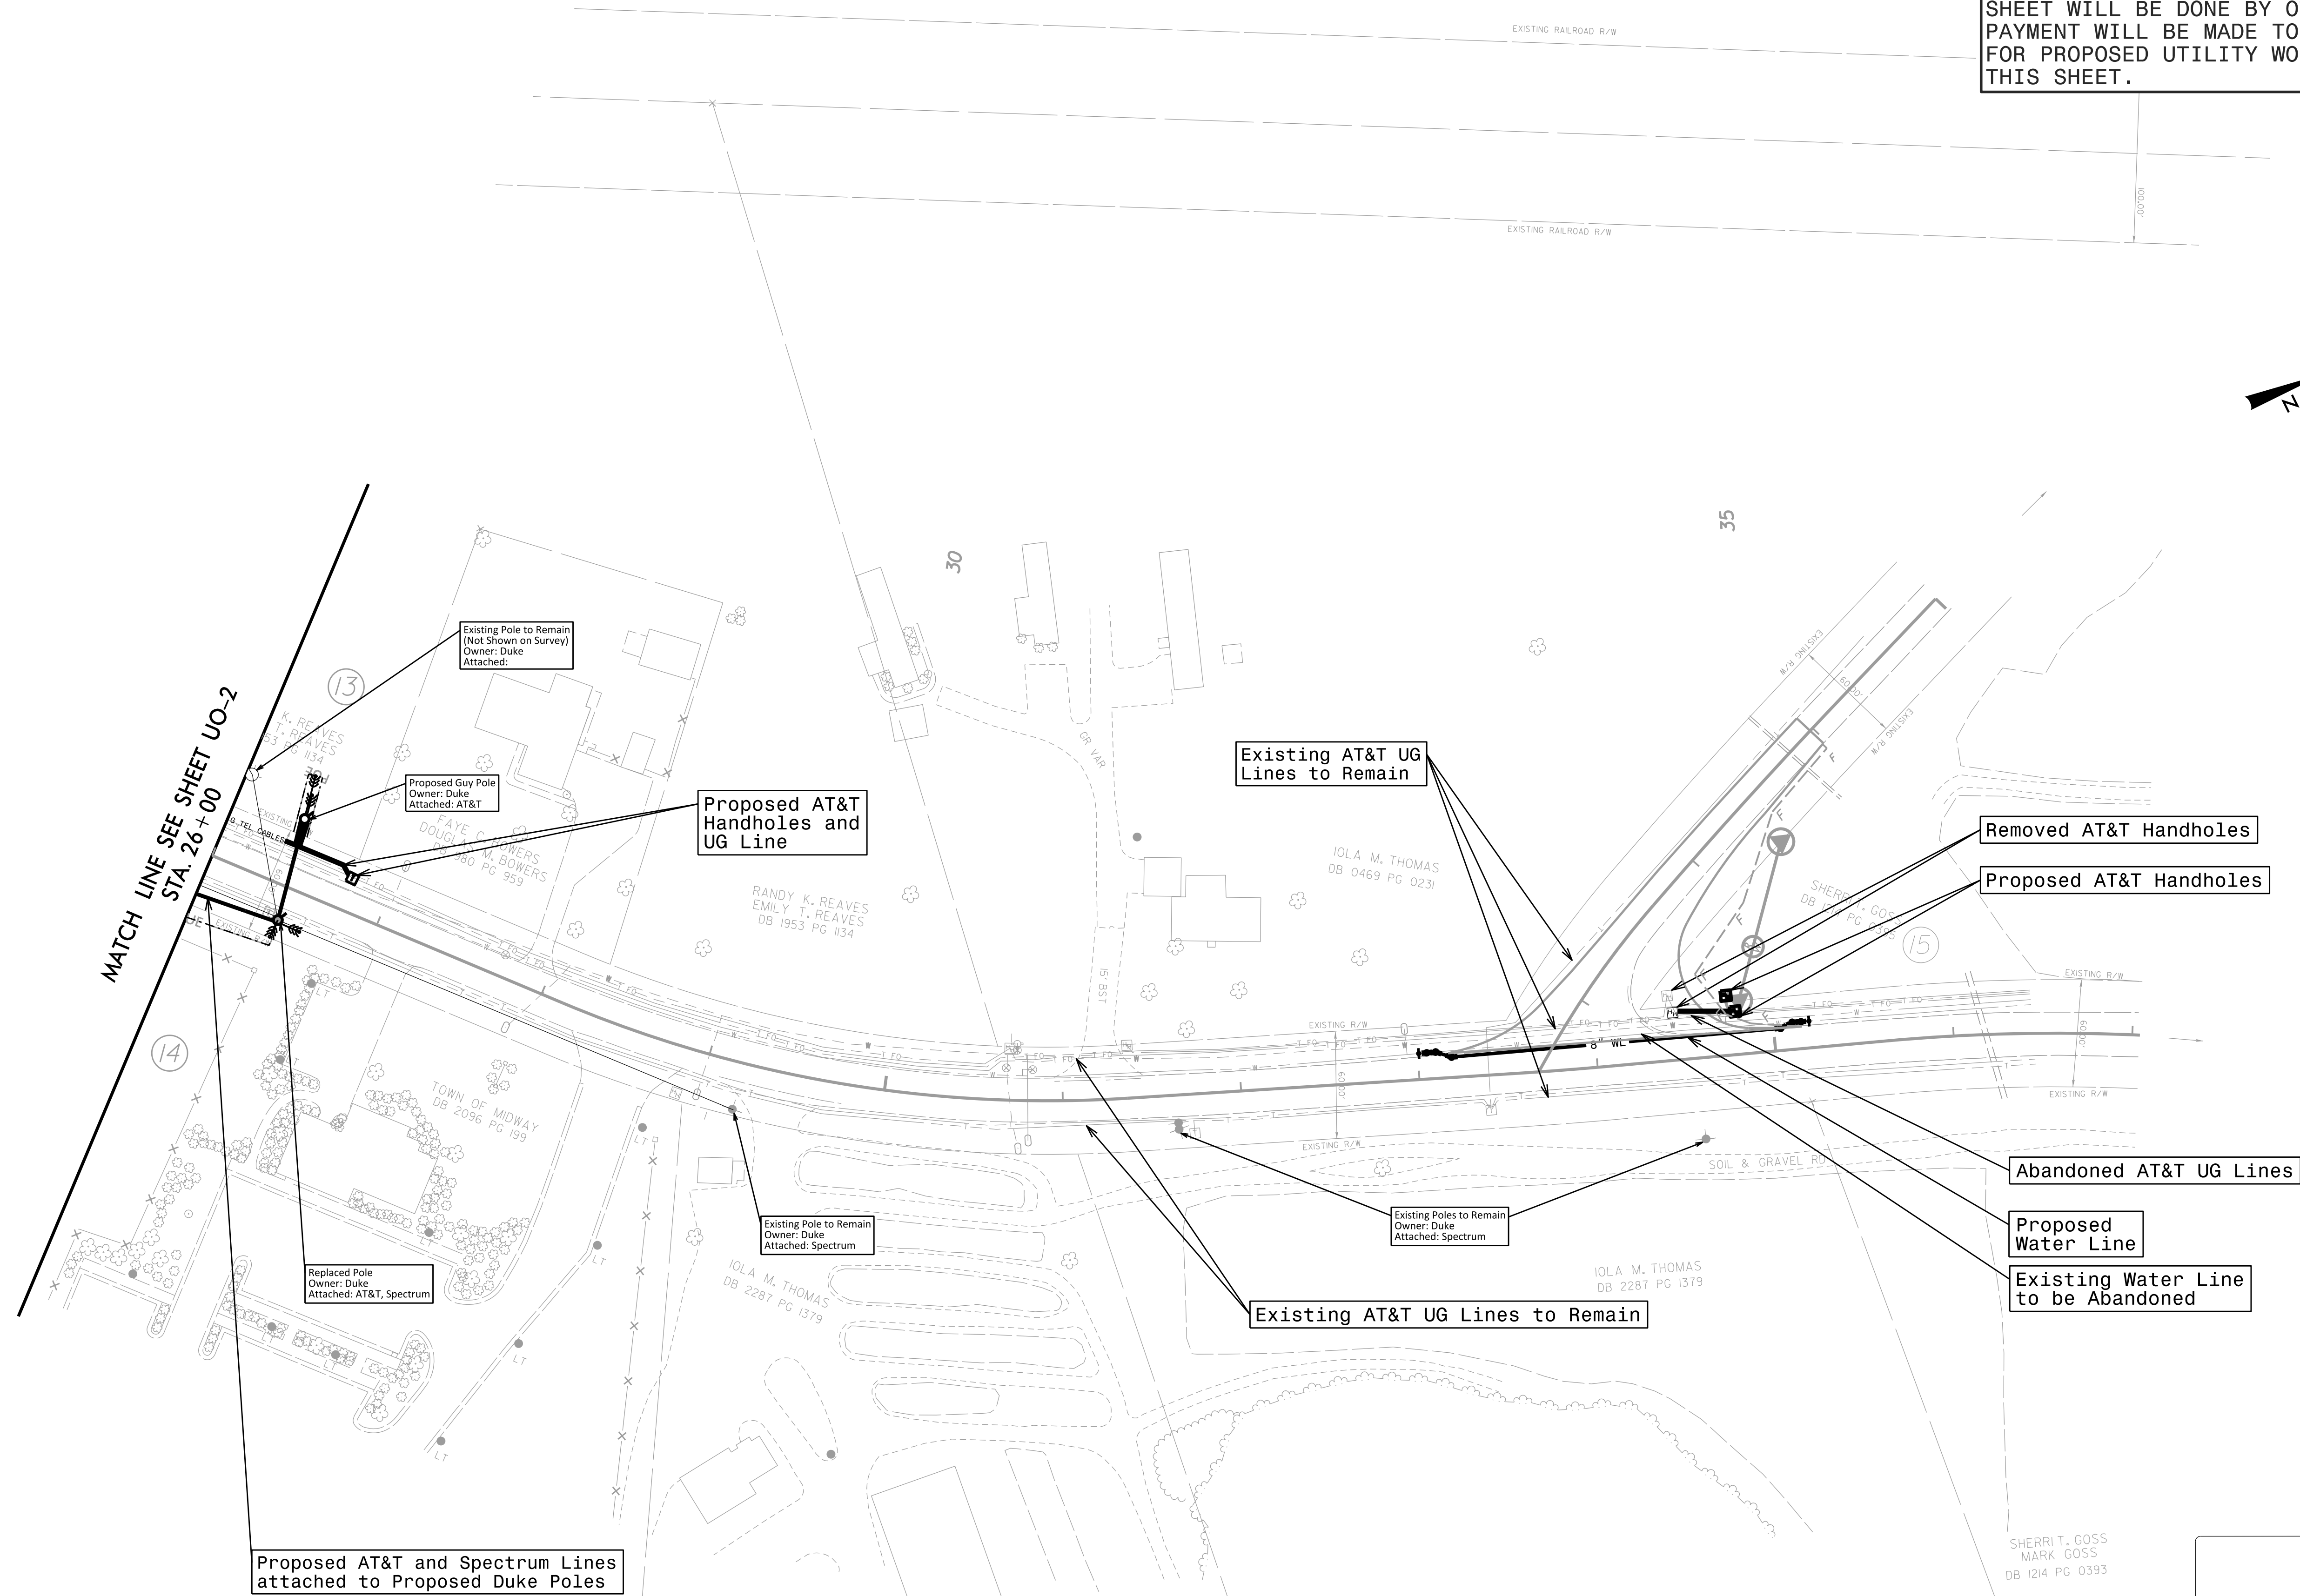

**UCC**  
 Utility Coordination Consultants  
 P.O. Box 450  
 Mineral Springs, NC 28108  
 704-844-9093

SHERRI T. GOSS  
 MARK GOSS  
 DB 1214 PG 0393