


EMBED WOVEN WIRE FENCE 16" INTO PROPOSED WALL IN A SLEEVE OR BLOCKOUT WITH EPOXY OR CONCRETE GROUT ANCHORING SYSTEM. PRE-MEASURE AND CENTER THE PROPOSED FENCE ON TOP OF WALL FOR POST SPACINGS. IF DRILLING THE HOLES FOR POSTS, USE A ROTARY DRILL TO DRILL HOLES IN THE CONCRETE. NO IMPACT DRILLS WILL BE ALLOWED, TO ELIMINATE ANY POSSIBILITY OF STRUCTURAL DAMAGES TO THE PROPOSED WALL.

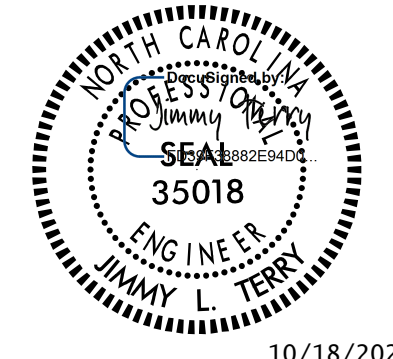

**DOCUMENT NOT CONSIDERED FINAL
UNLESS ALL SIGNATURES COMPLETED**

**WOVEN WIRE FENCE ON
RETAINING WALL**

ORIGINAL BY: C. B. PRUETT DATE: MAY 2022
 MODIFIED BY: S. G. MELVIN DATE: JUNE 2022
 CHECKED BY: DATE:
 FILE SPEC.:

10/17/2022
 X:\NC001\A-0009CC\Roadway\Proj\A-0009CC_Plan_Sheets\A-0009CC_Rdy_Detail_Sht_02B-2(Woven Wire Fence on Retaining Wall).dgn
 User:smelvin