
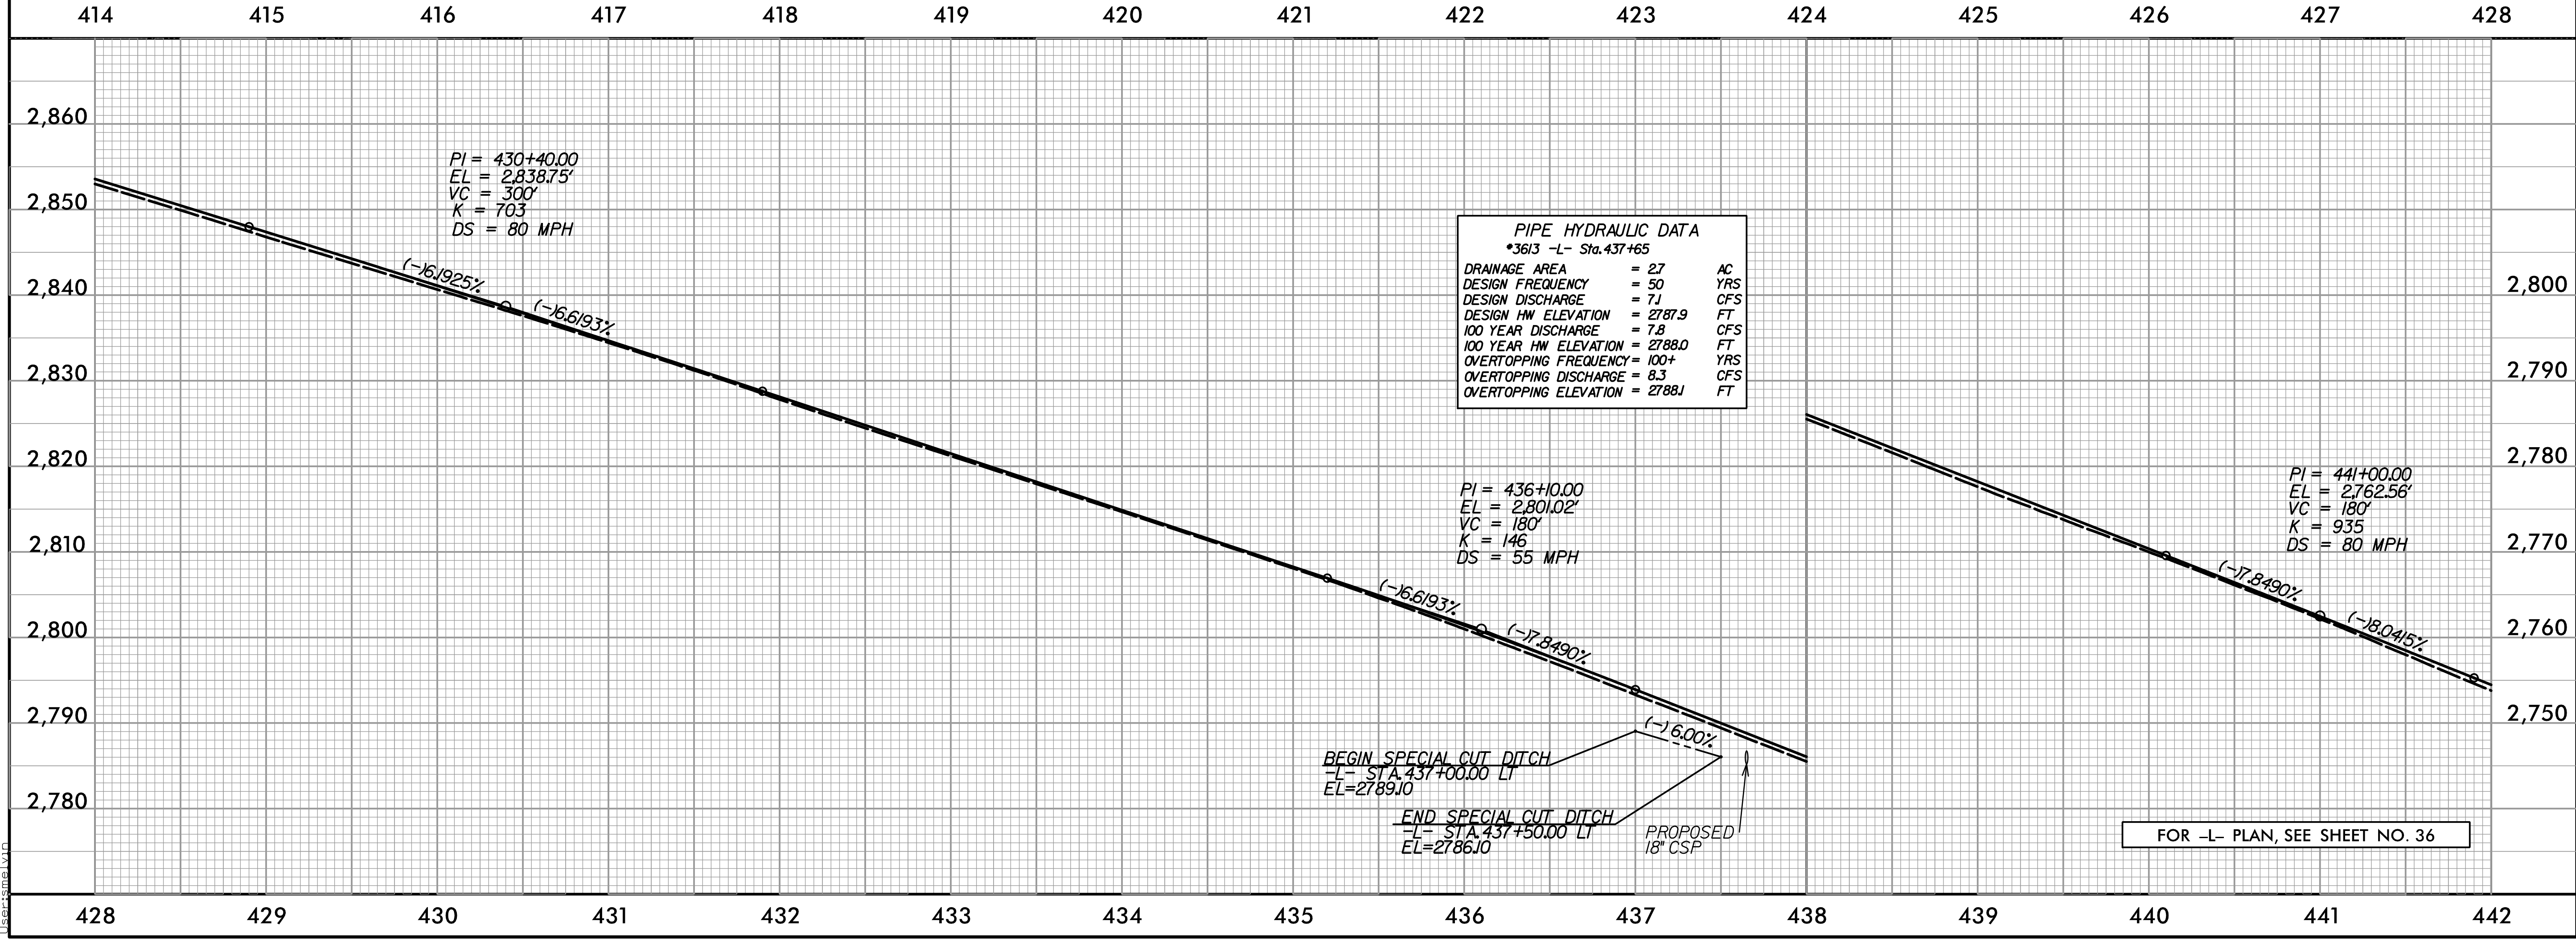
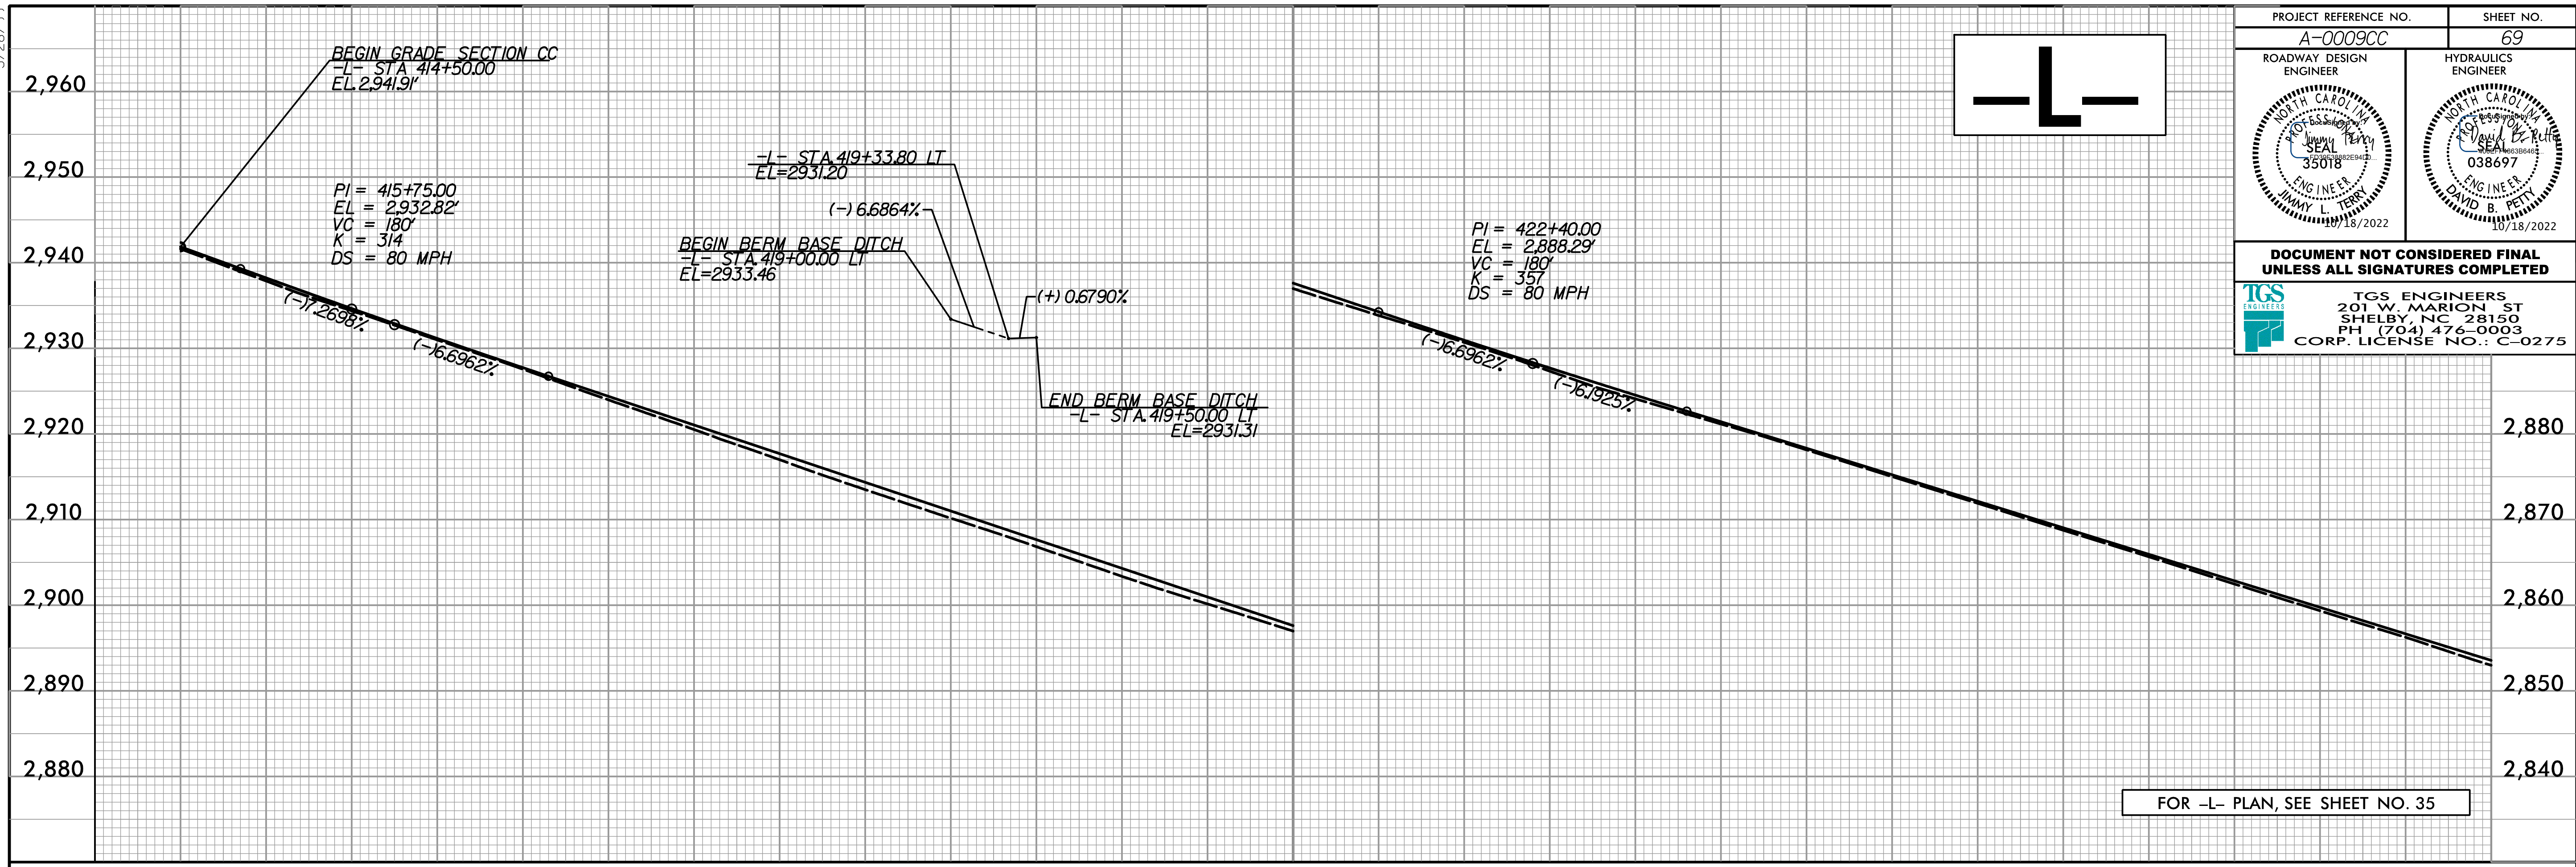


5/28/2022

PROJECT REFERENCE NO. A-0009CC	SHEET NO. 69
ROADWAY DESIGN ENGINEER	HYDRAULICS ENGINEER
DOCUMENT NOT CONSIDERED FINAL UNLESS ALL SIGNATURES COMPLETED	
 TGS ENGINEERS 201 W. MARION ST SHELBY, NC 28150 PH (704) 476-0003 CORP. LICENSE NO.: C-0275	

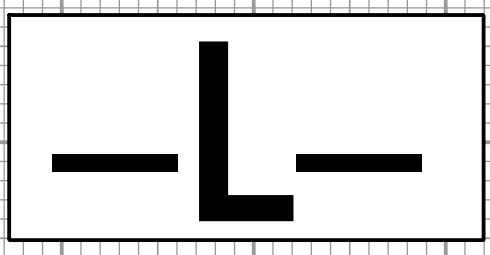

I:\Projects\2022\A-0009\Roadway\Proj\A-0009\CC\_Plan\_Sheets\A-0009\CC\_Plan\_Sheets.dgn