
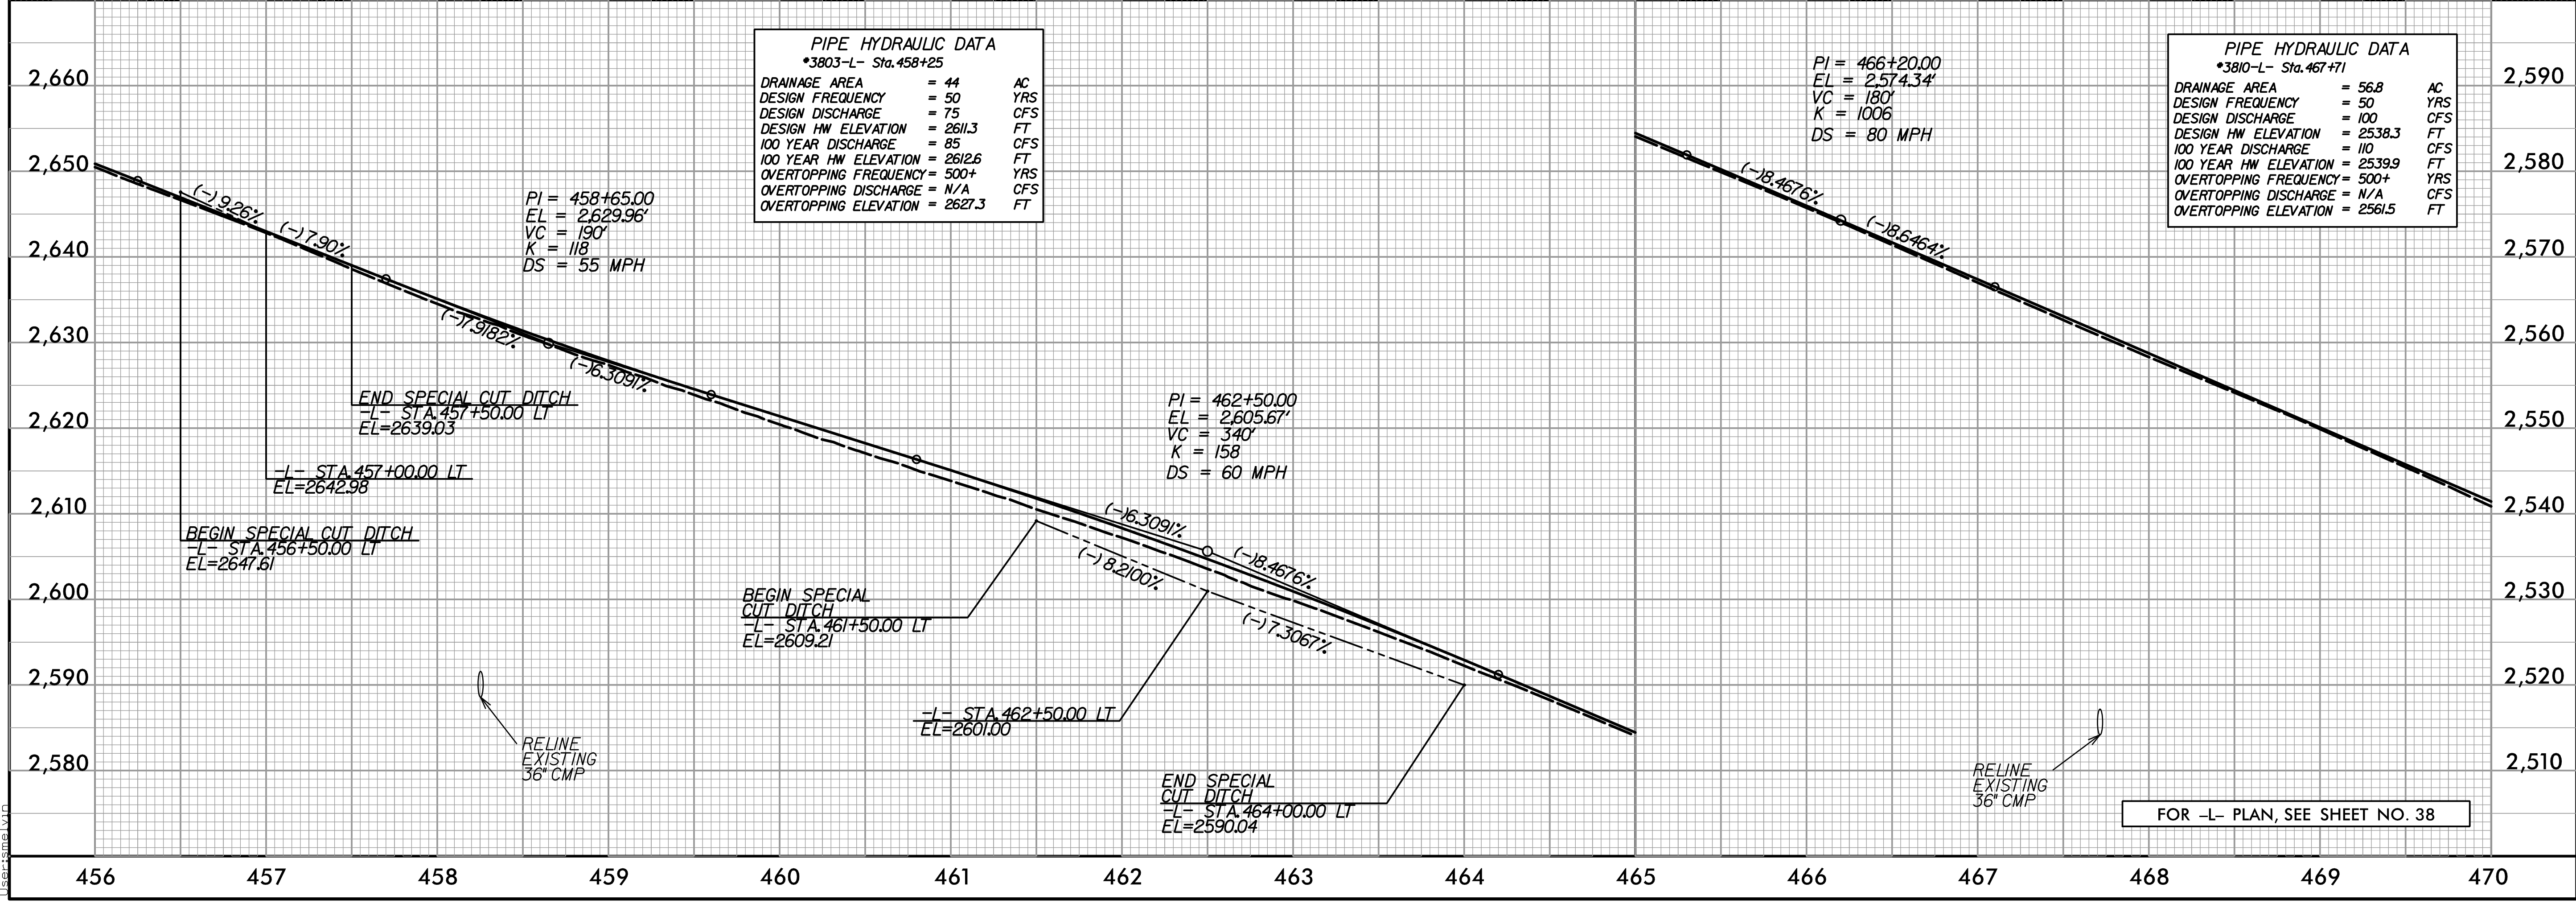
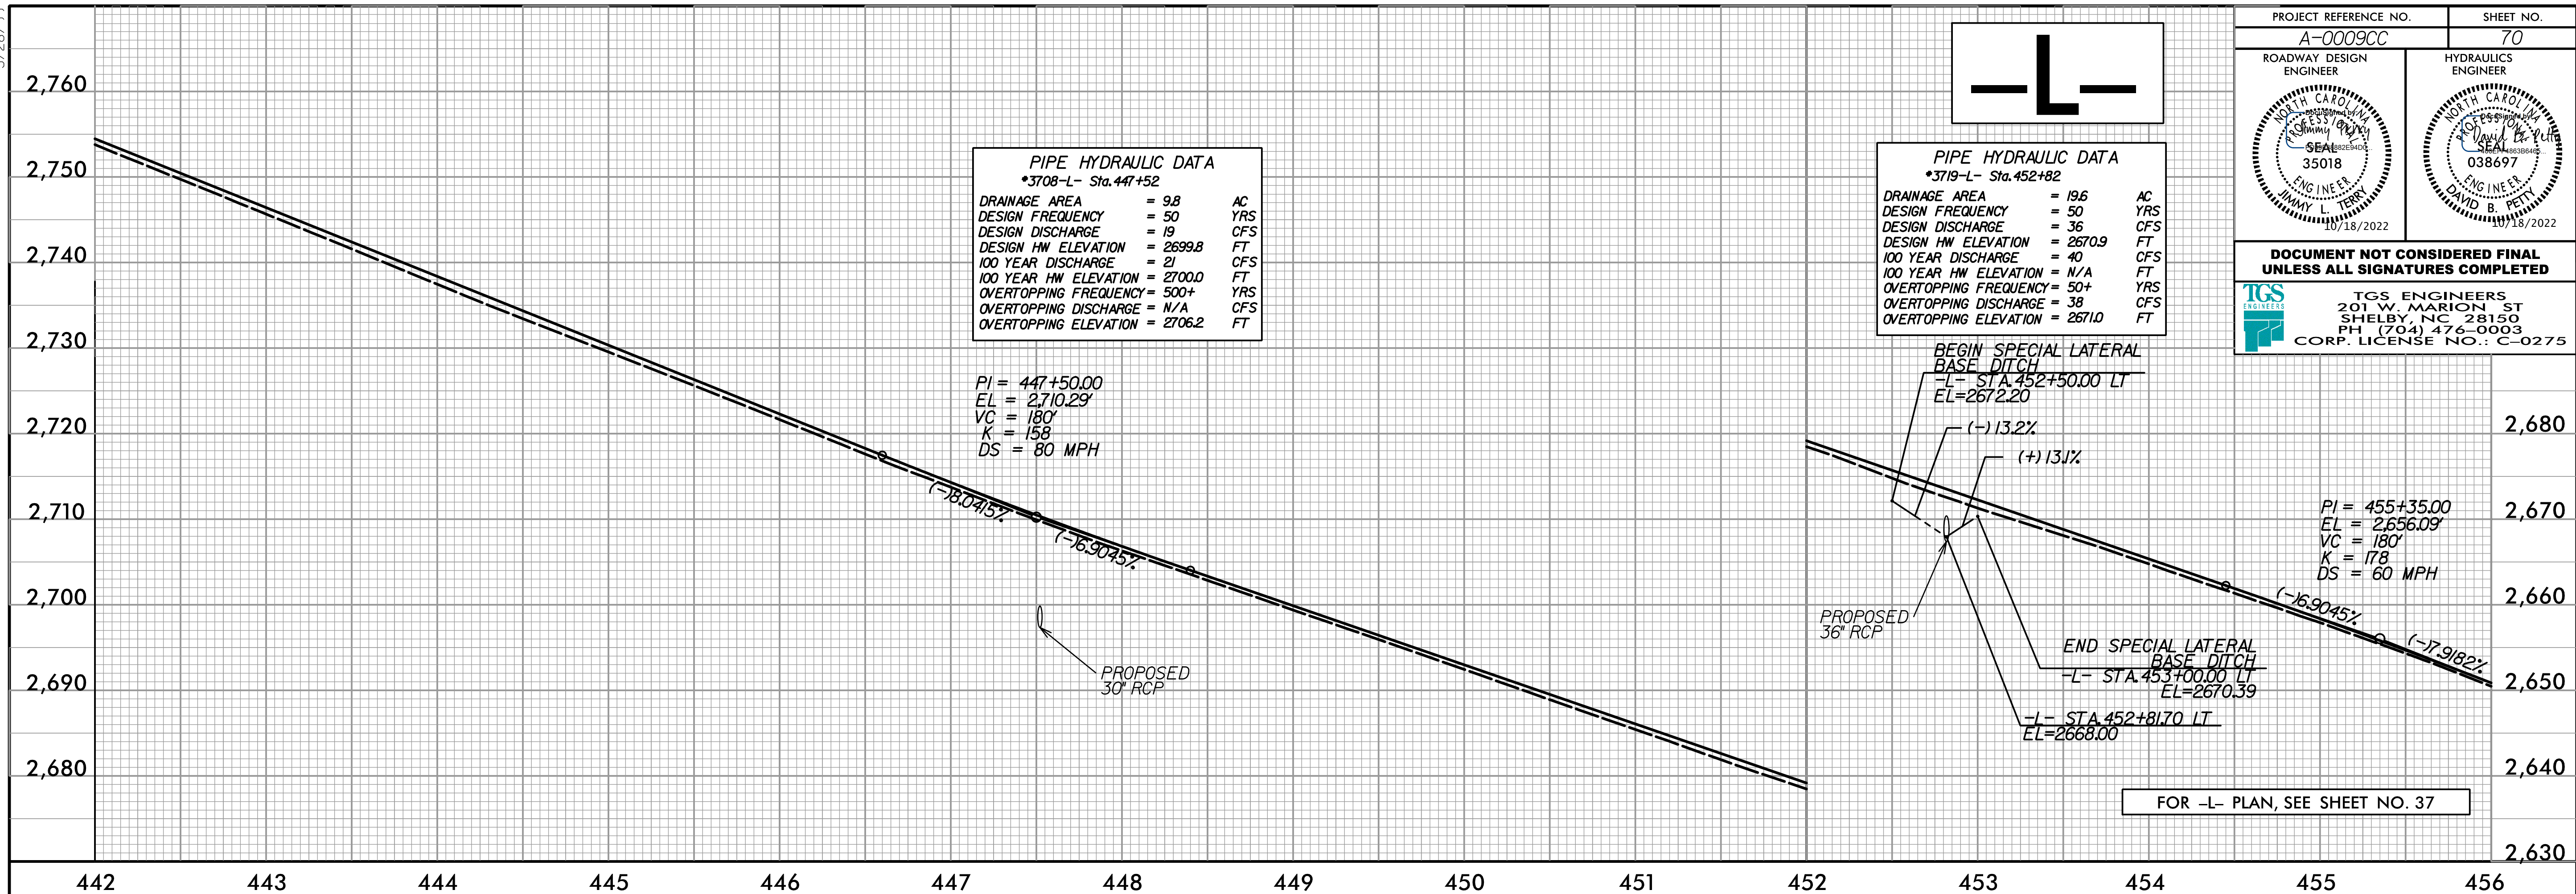


5/28/2022

PROJECT REFERENCE NO. A-0009CC	SHEET NO. 70
ROADWAY DESIGN ENGINEER SEA 35018 JIMMY L. TERRY 11/18/2022	HYDRAULICS ENGINEER DAVID B. PETT 038697 11/18/2022
DOCUMENT NOT CONSIDERED FINAL UNLESS ALL SIGNATURES COMPLETED	
TGS ENGINEERS 201 W. MARION ST SHELBY, NC 28150 PH (704) 476-0003 CORP. LICENSE NO.: C-0275	

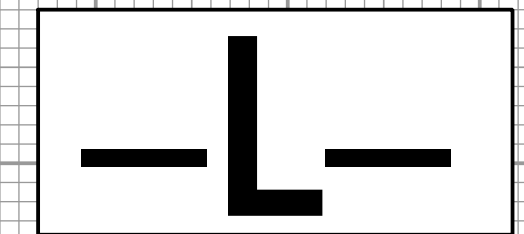

I:\Projects\A-0009\Roadway\Proj\A-0009\CC_Plan_Sheets\A-0009\CC_Rdy_pfl_Sheets.dgn