



5/28/2022

-Y2-

PROJECT REFERENCE NO. A-0009CC	SHEET NO. 72
ROADWAY DESIGN ENGINEER	HYDRAULICS ENGINEER
DOCUMENT NOT CONSIDERED FINAL UNLESS ALL SIGNATURES COMPLETED	
TGS ENGINEERS 201 W. MARION ST SHELBY, NC 28150 PH (704) 476-0003 CORP. LICENSE NO.: C-0275	

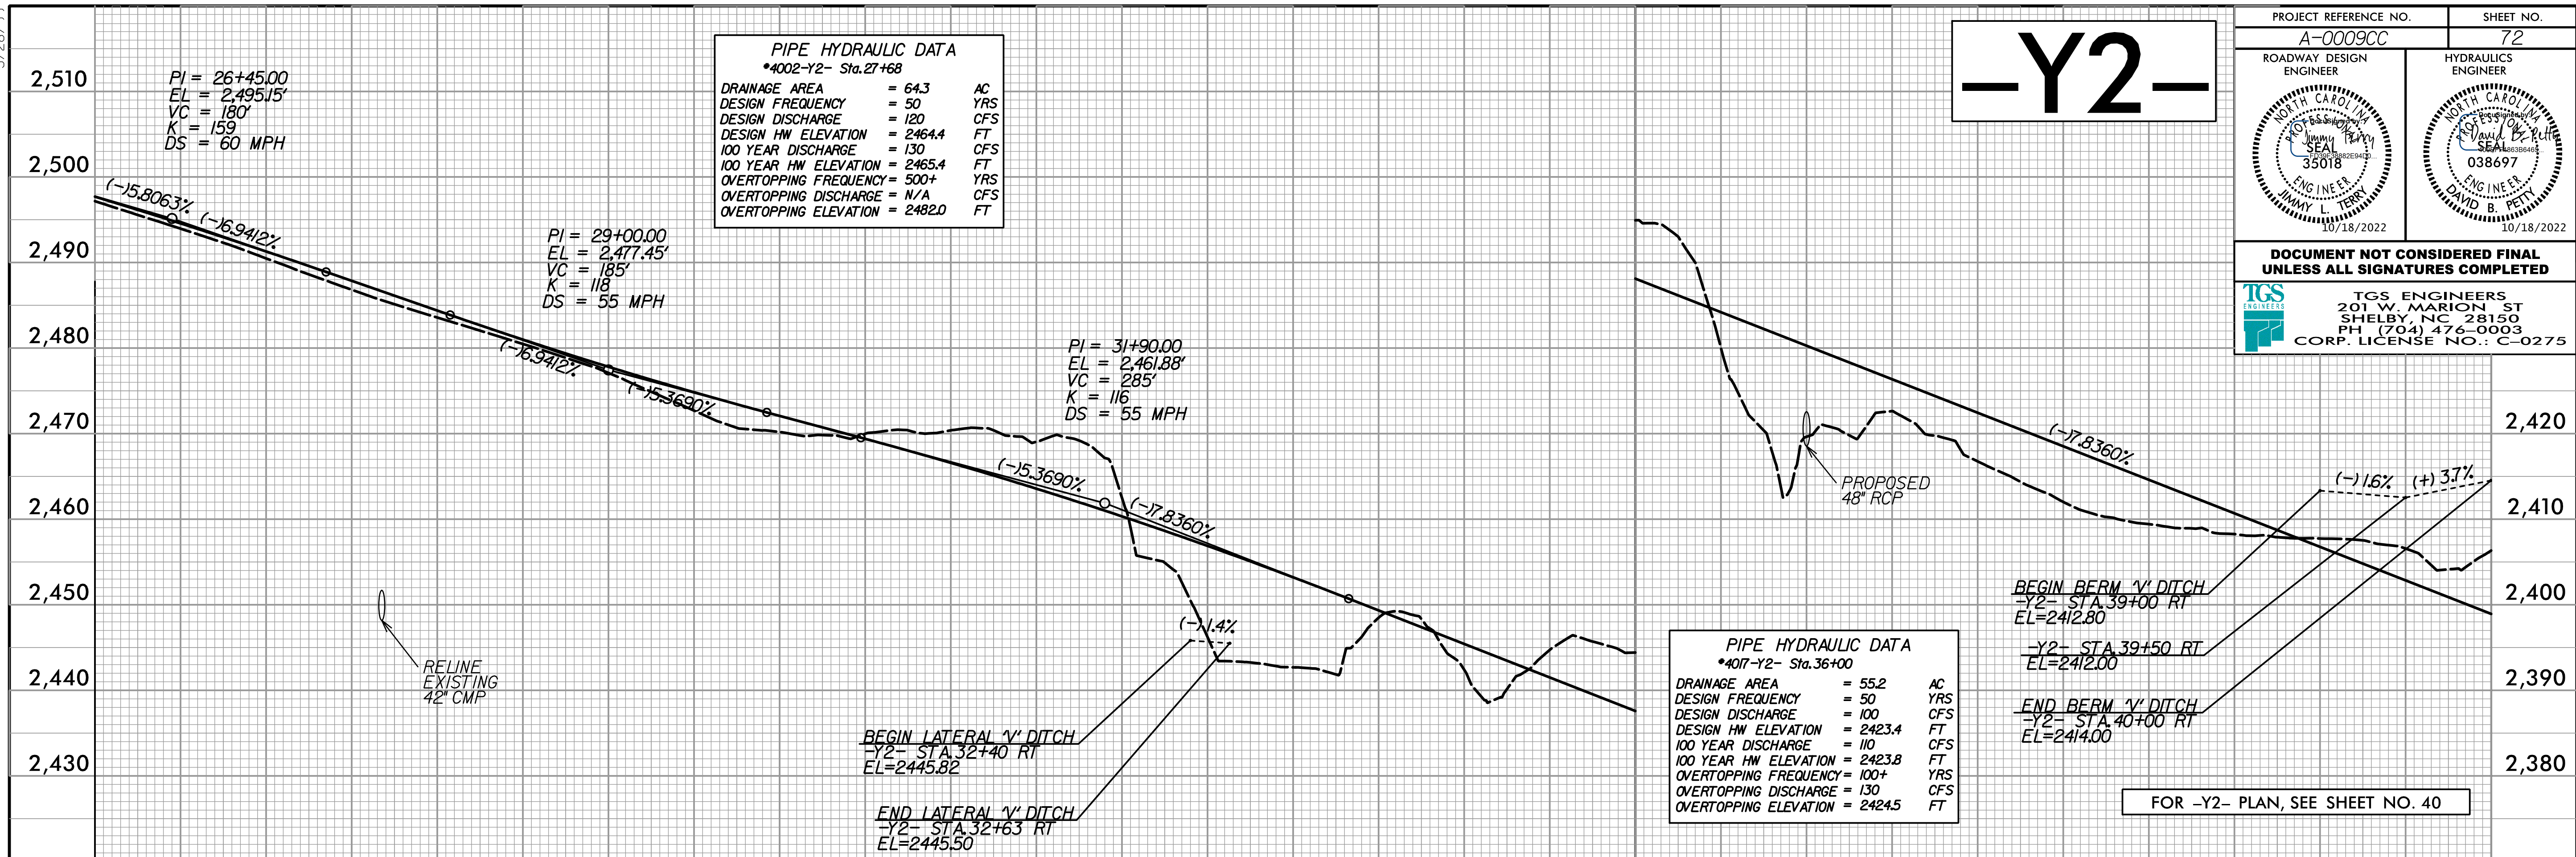

FOR -Y2- PLAN, SEE SHEET NO. 40

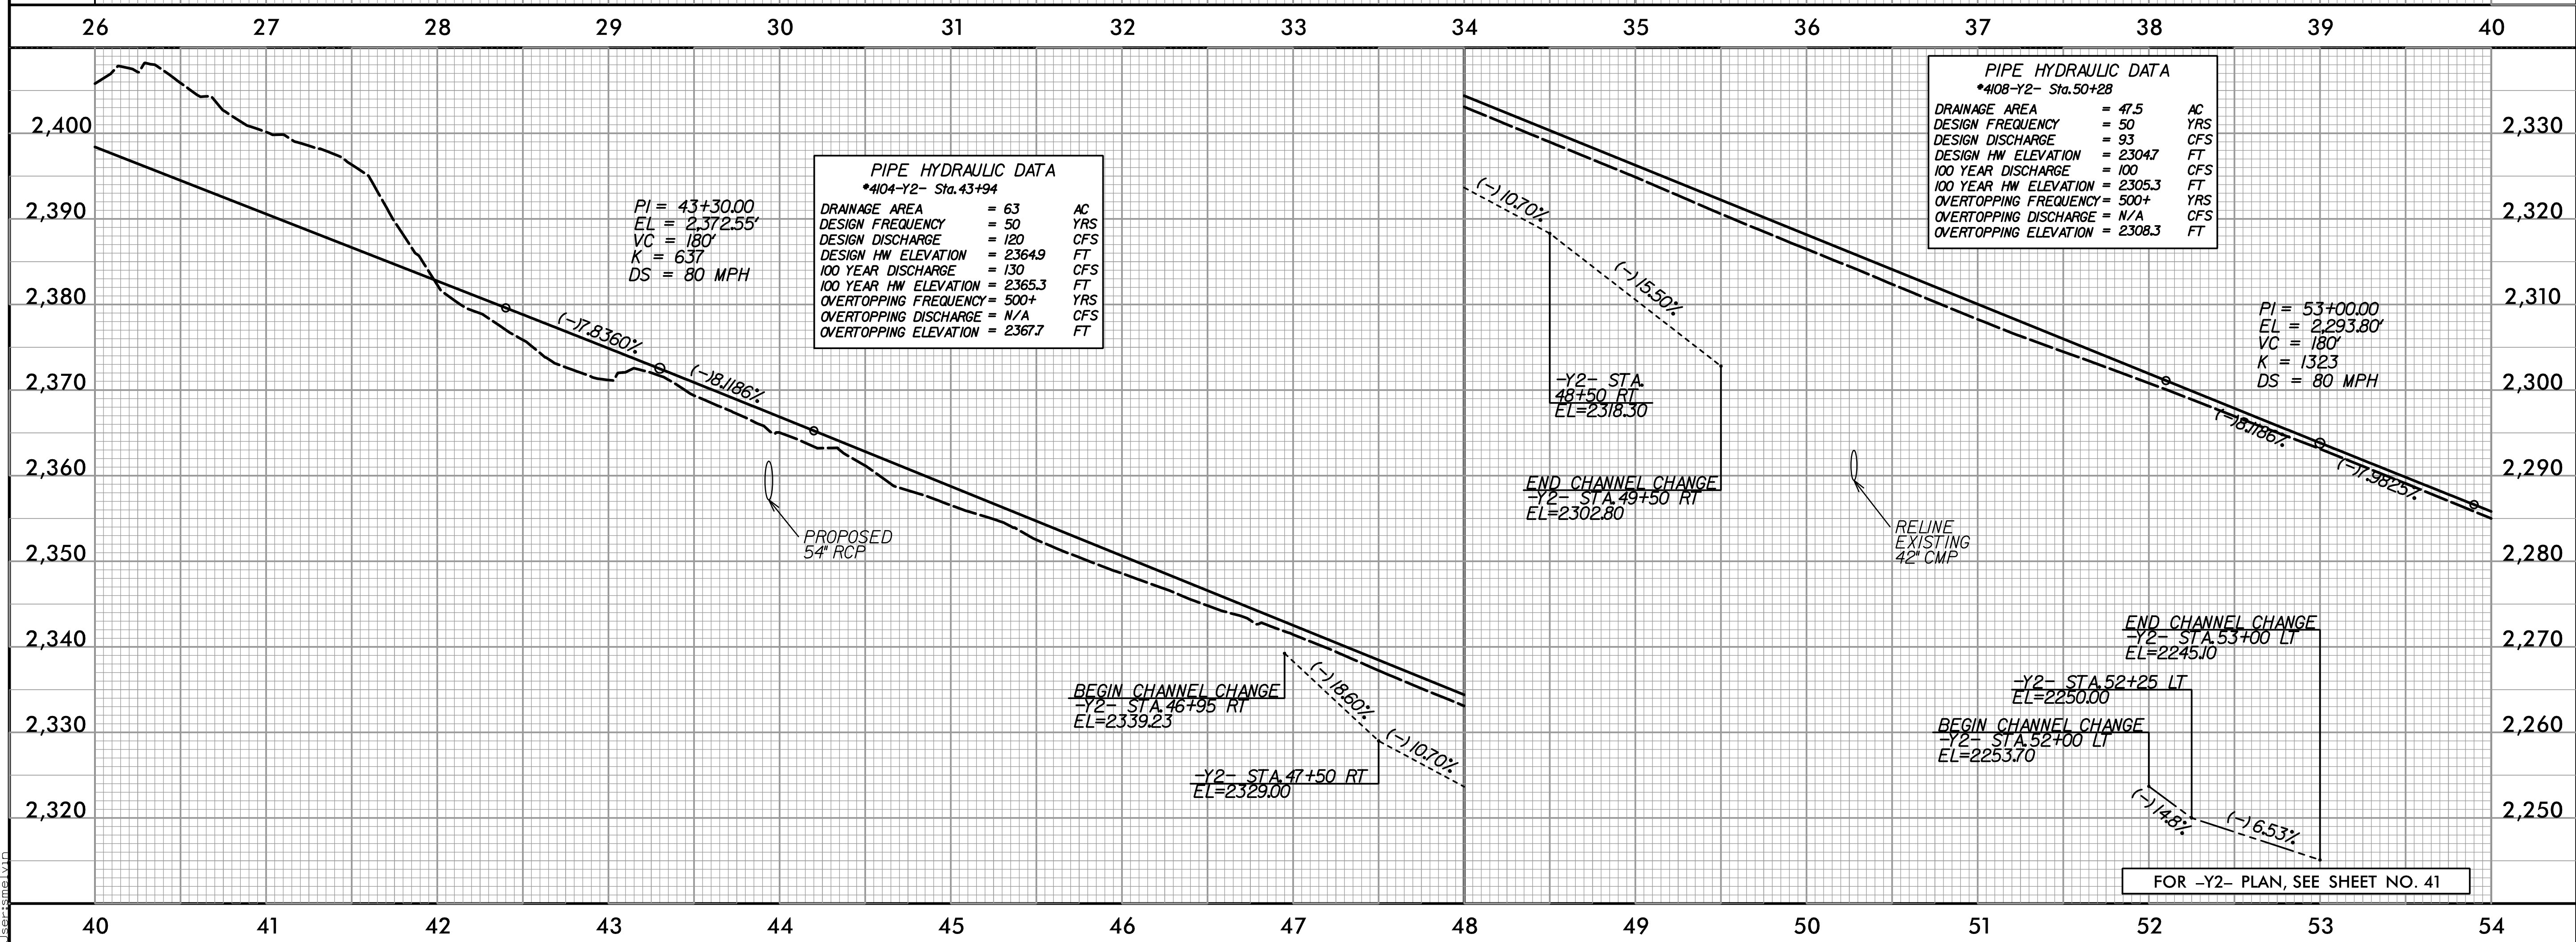

FOR -Y2- PLAN, SEE SHEET NO. 41

I:\Projects\A-0009CC\Roadway\Proj\A-0009CC_Plan_Sheets\A-0009CC_Rdy_pfl_Sheets.dgn