
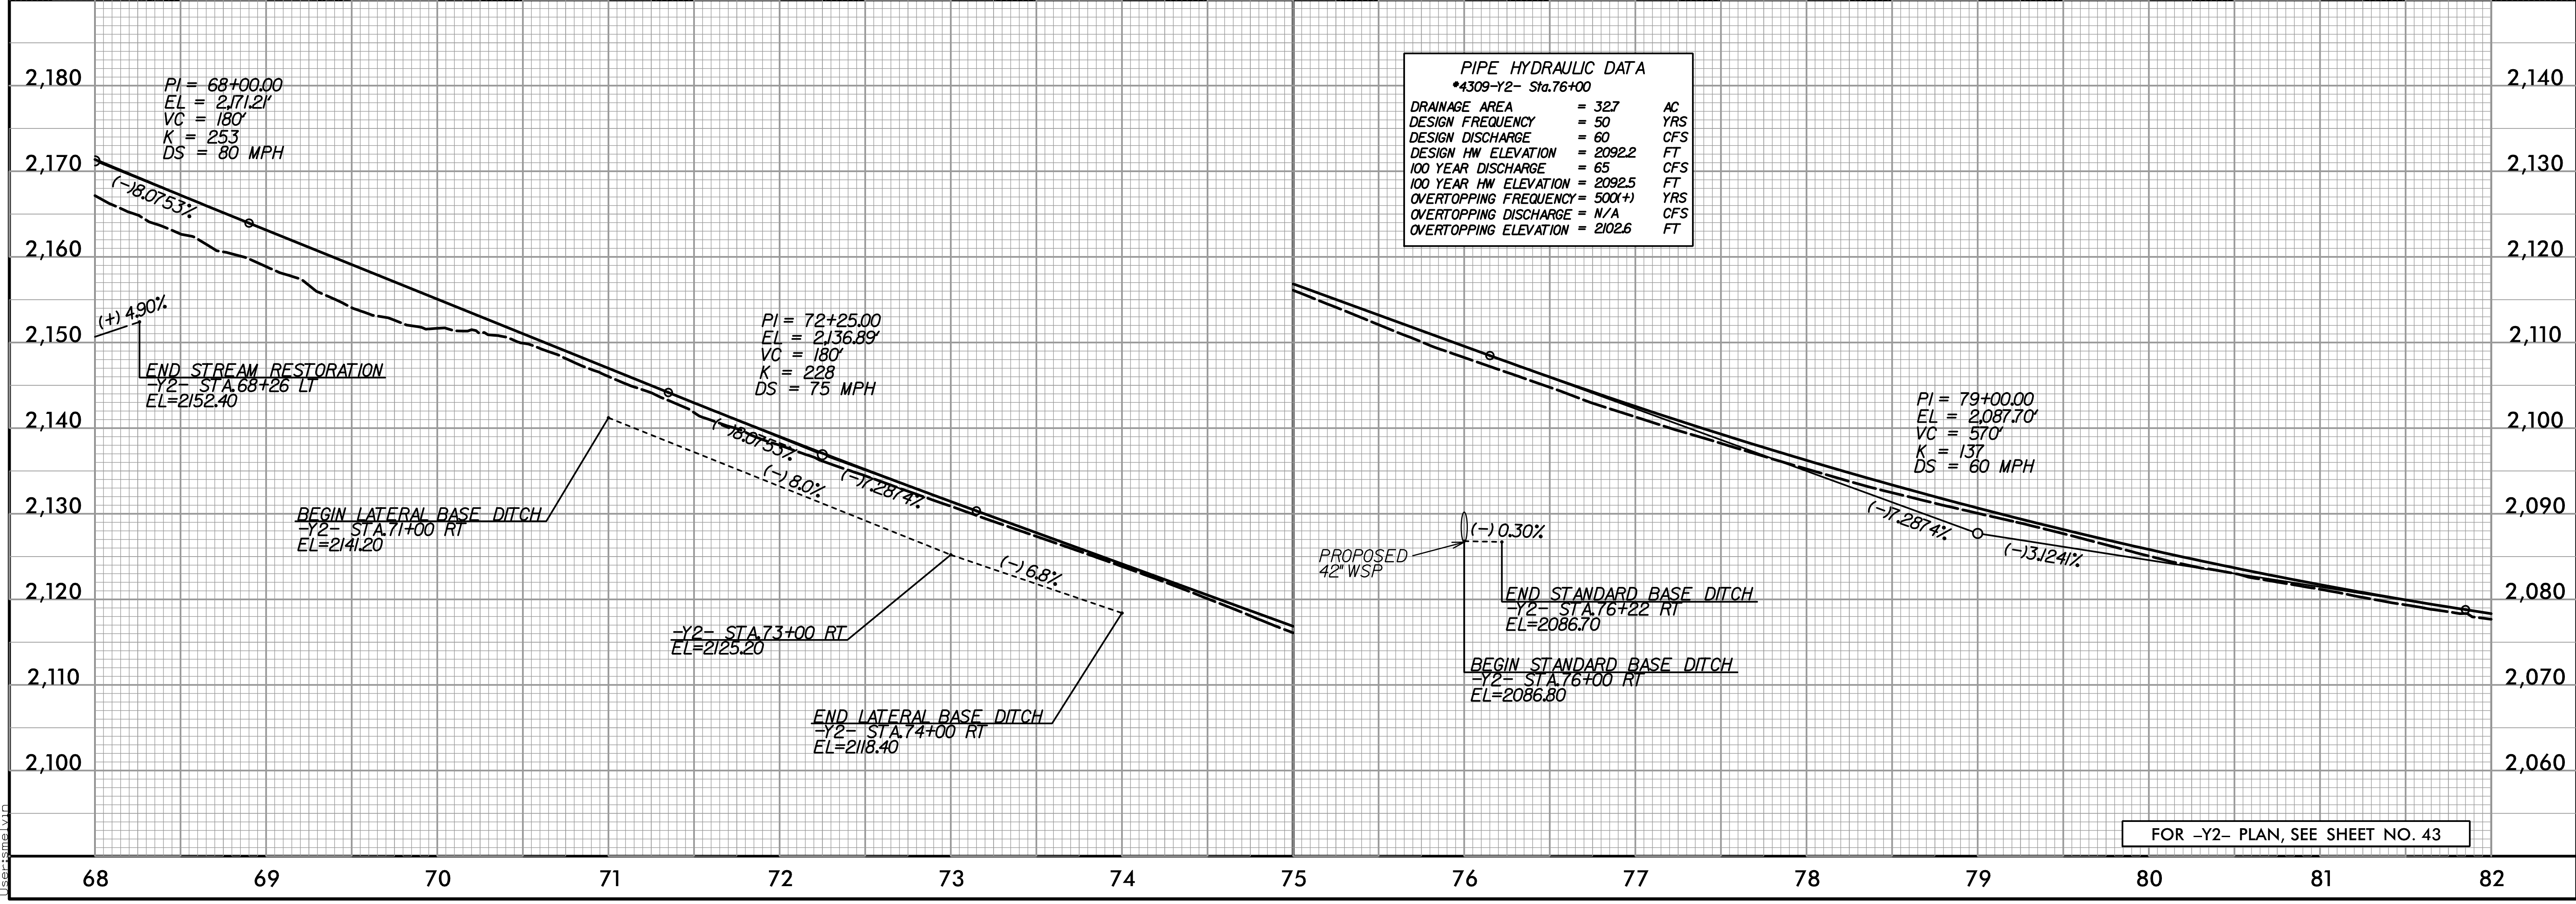


5/28/2022

-Y2-

PROJECT REFERENCE NO. A-0009CC	SHEET NO. 73
ROADWAY DESIGN ENGINEER	HYDRAULICS ENGINEER
10/18/2022	
DOCUMENT NOT CONSIDERED FINAL UNLESS ALL SIGNATURES COMPLETED	
 TGS ENGINEERS 201 W. MARION ST SHELBY, NC 28150 PH (704) 476-0003 CORP. LICENSE NO.: C-0275	

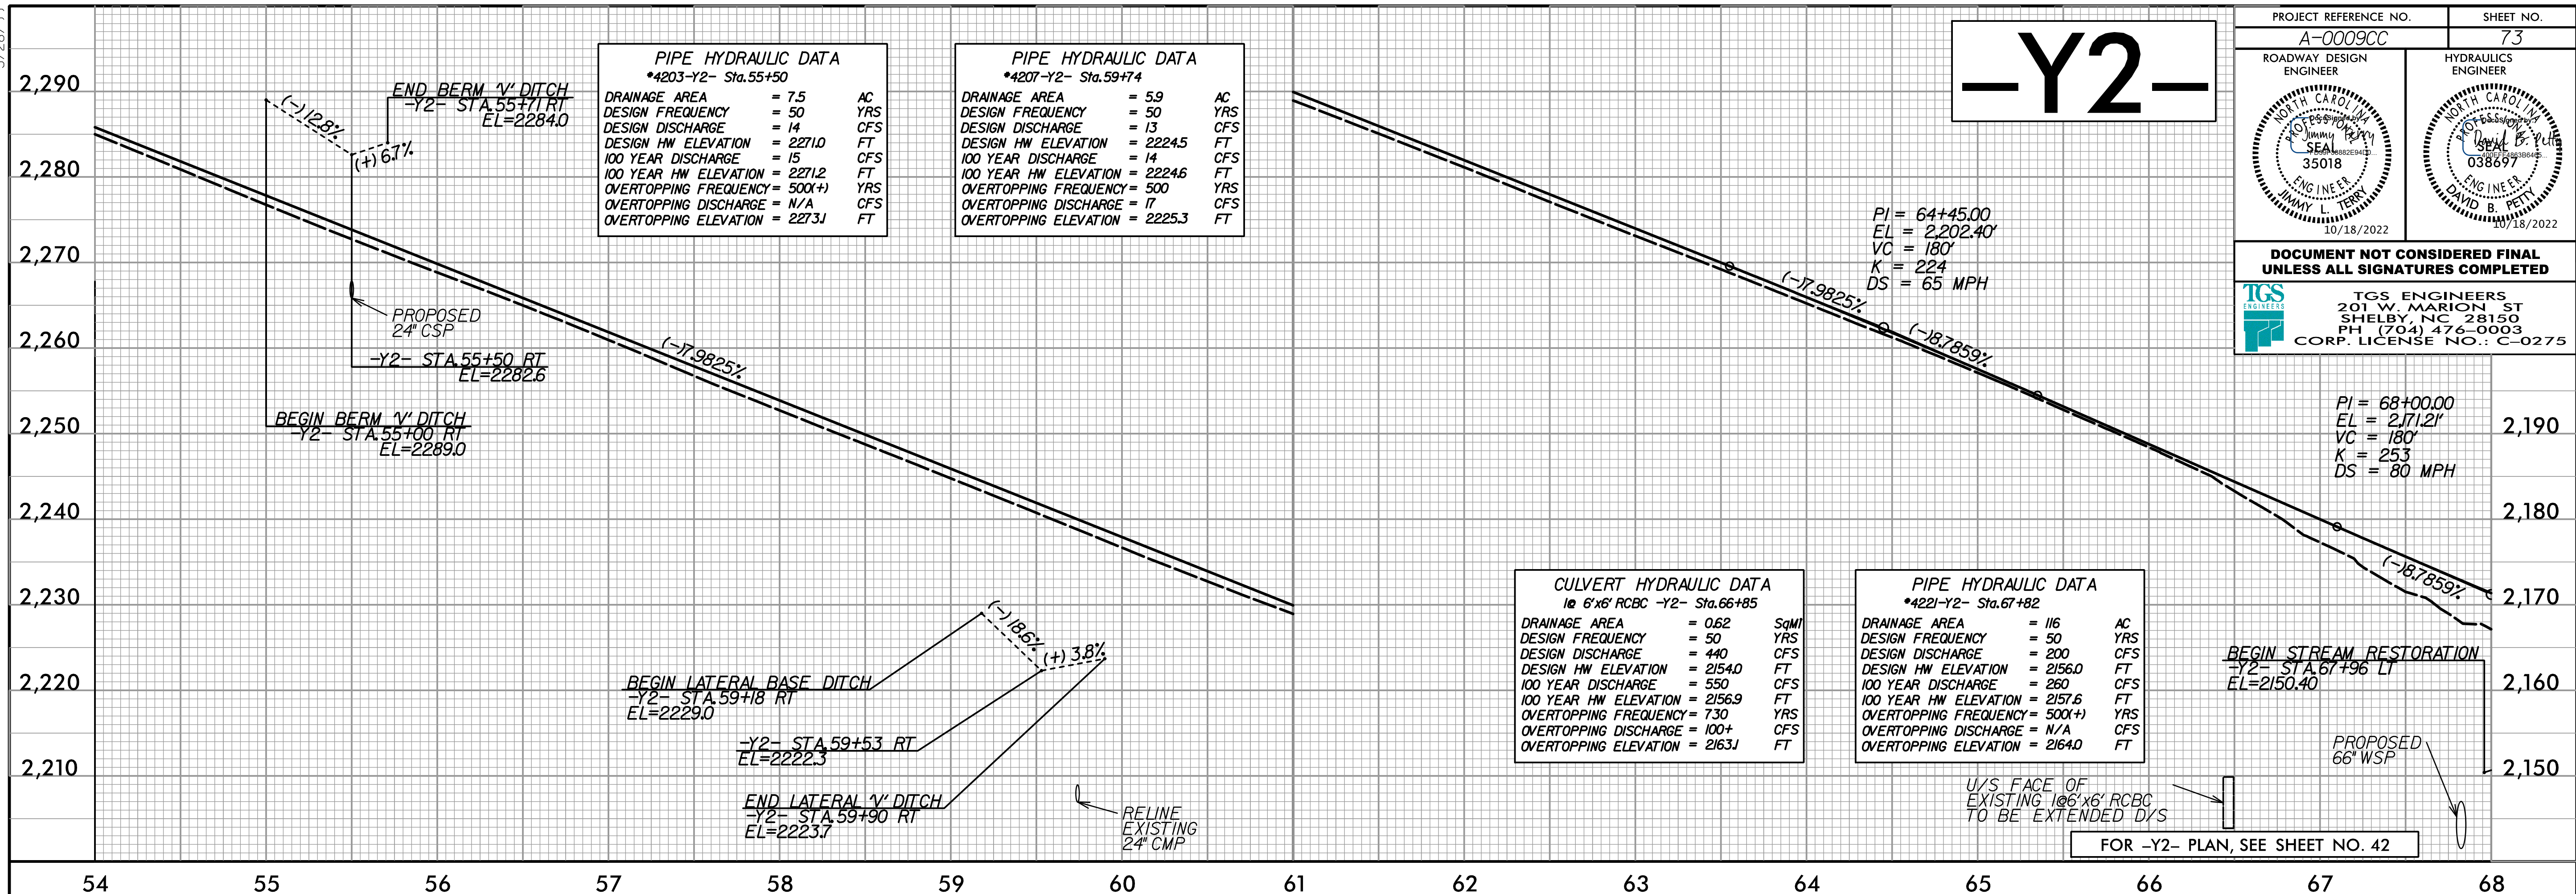

X:\Projects\A-0009\Roadway\Proj\A-0009CC_Plan_Sheets\A-0009CC_Plan_Sheets.dgn

FOR -Y2- PLAN, SEE SHEET NO. 42

FOR -Y2- PLAN, SEE SHEET NO. 43