


5/28/99



-Y2-

PROJECT REFERENCE NO. A-0009CC	SHEET NO. 74
ROADWAY DESIGN ENGINEER SEAL 35018 JIMMY L. TERRY 11/18/2022	HYDRAULICS ENGINEER SEAL 038697 DAVID B. PETT 11/18/2022
DOCUMENT NOT CONSIDERED FINAL UNLESS ALL SIGNATURES COMPLETED	
TGS ENGINEERS 201 W. MARION ST SHELBY, NC 28150 PH (704) 476-0003 CORP. LICENSE NO.: C-0275	

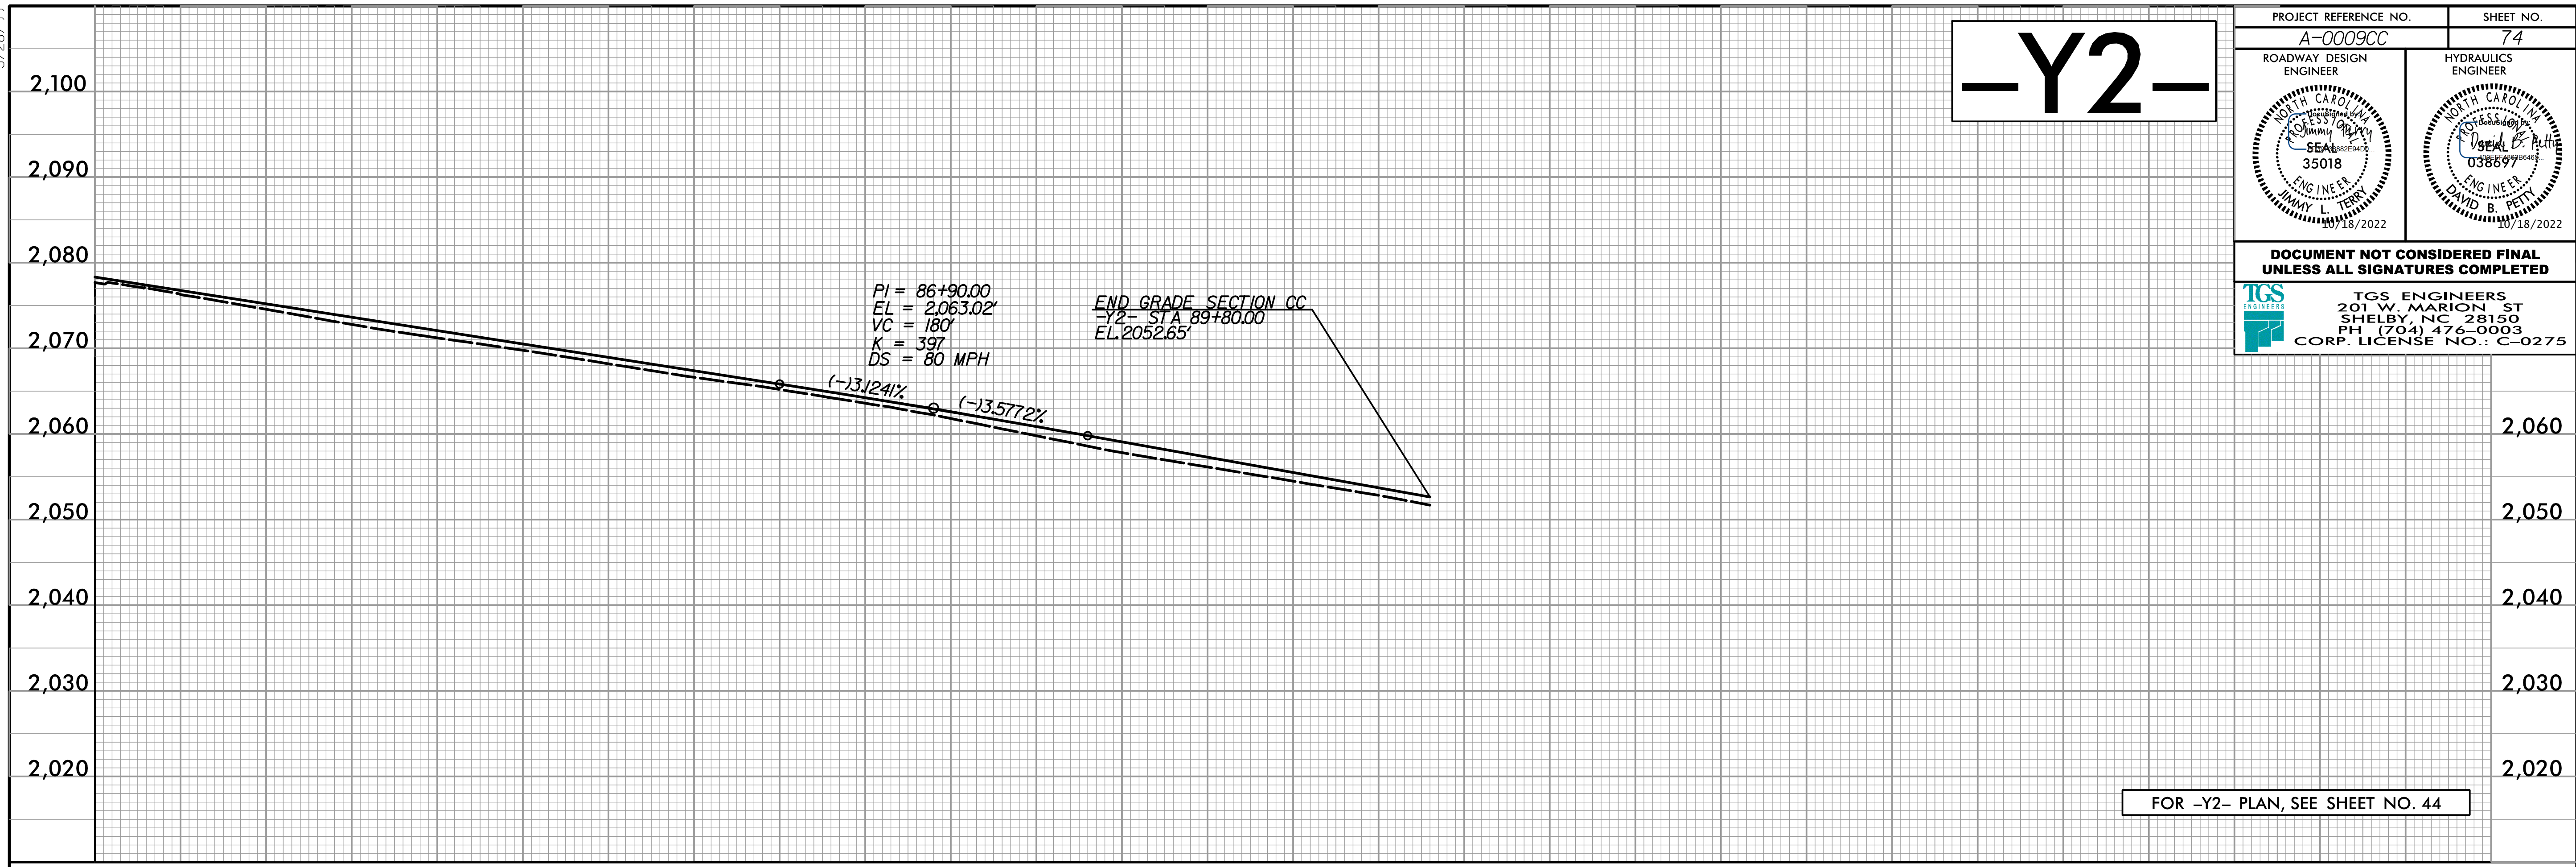

-DR3-

-DR4-

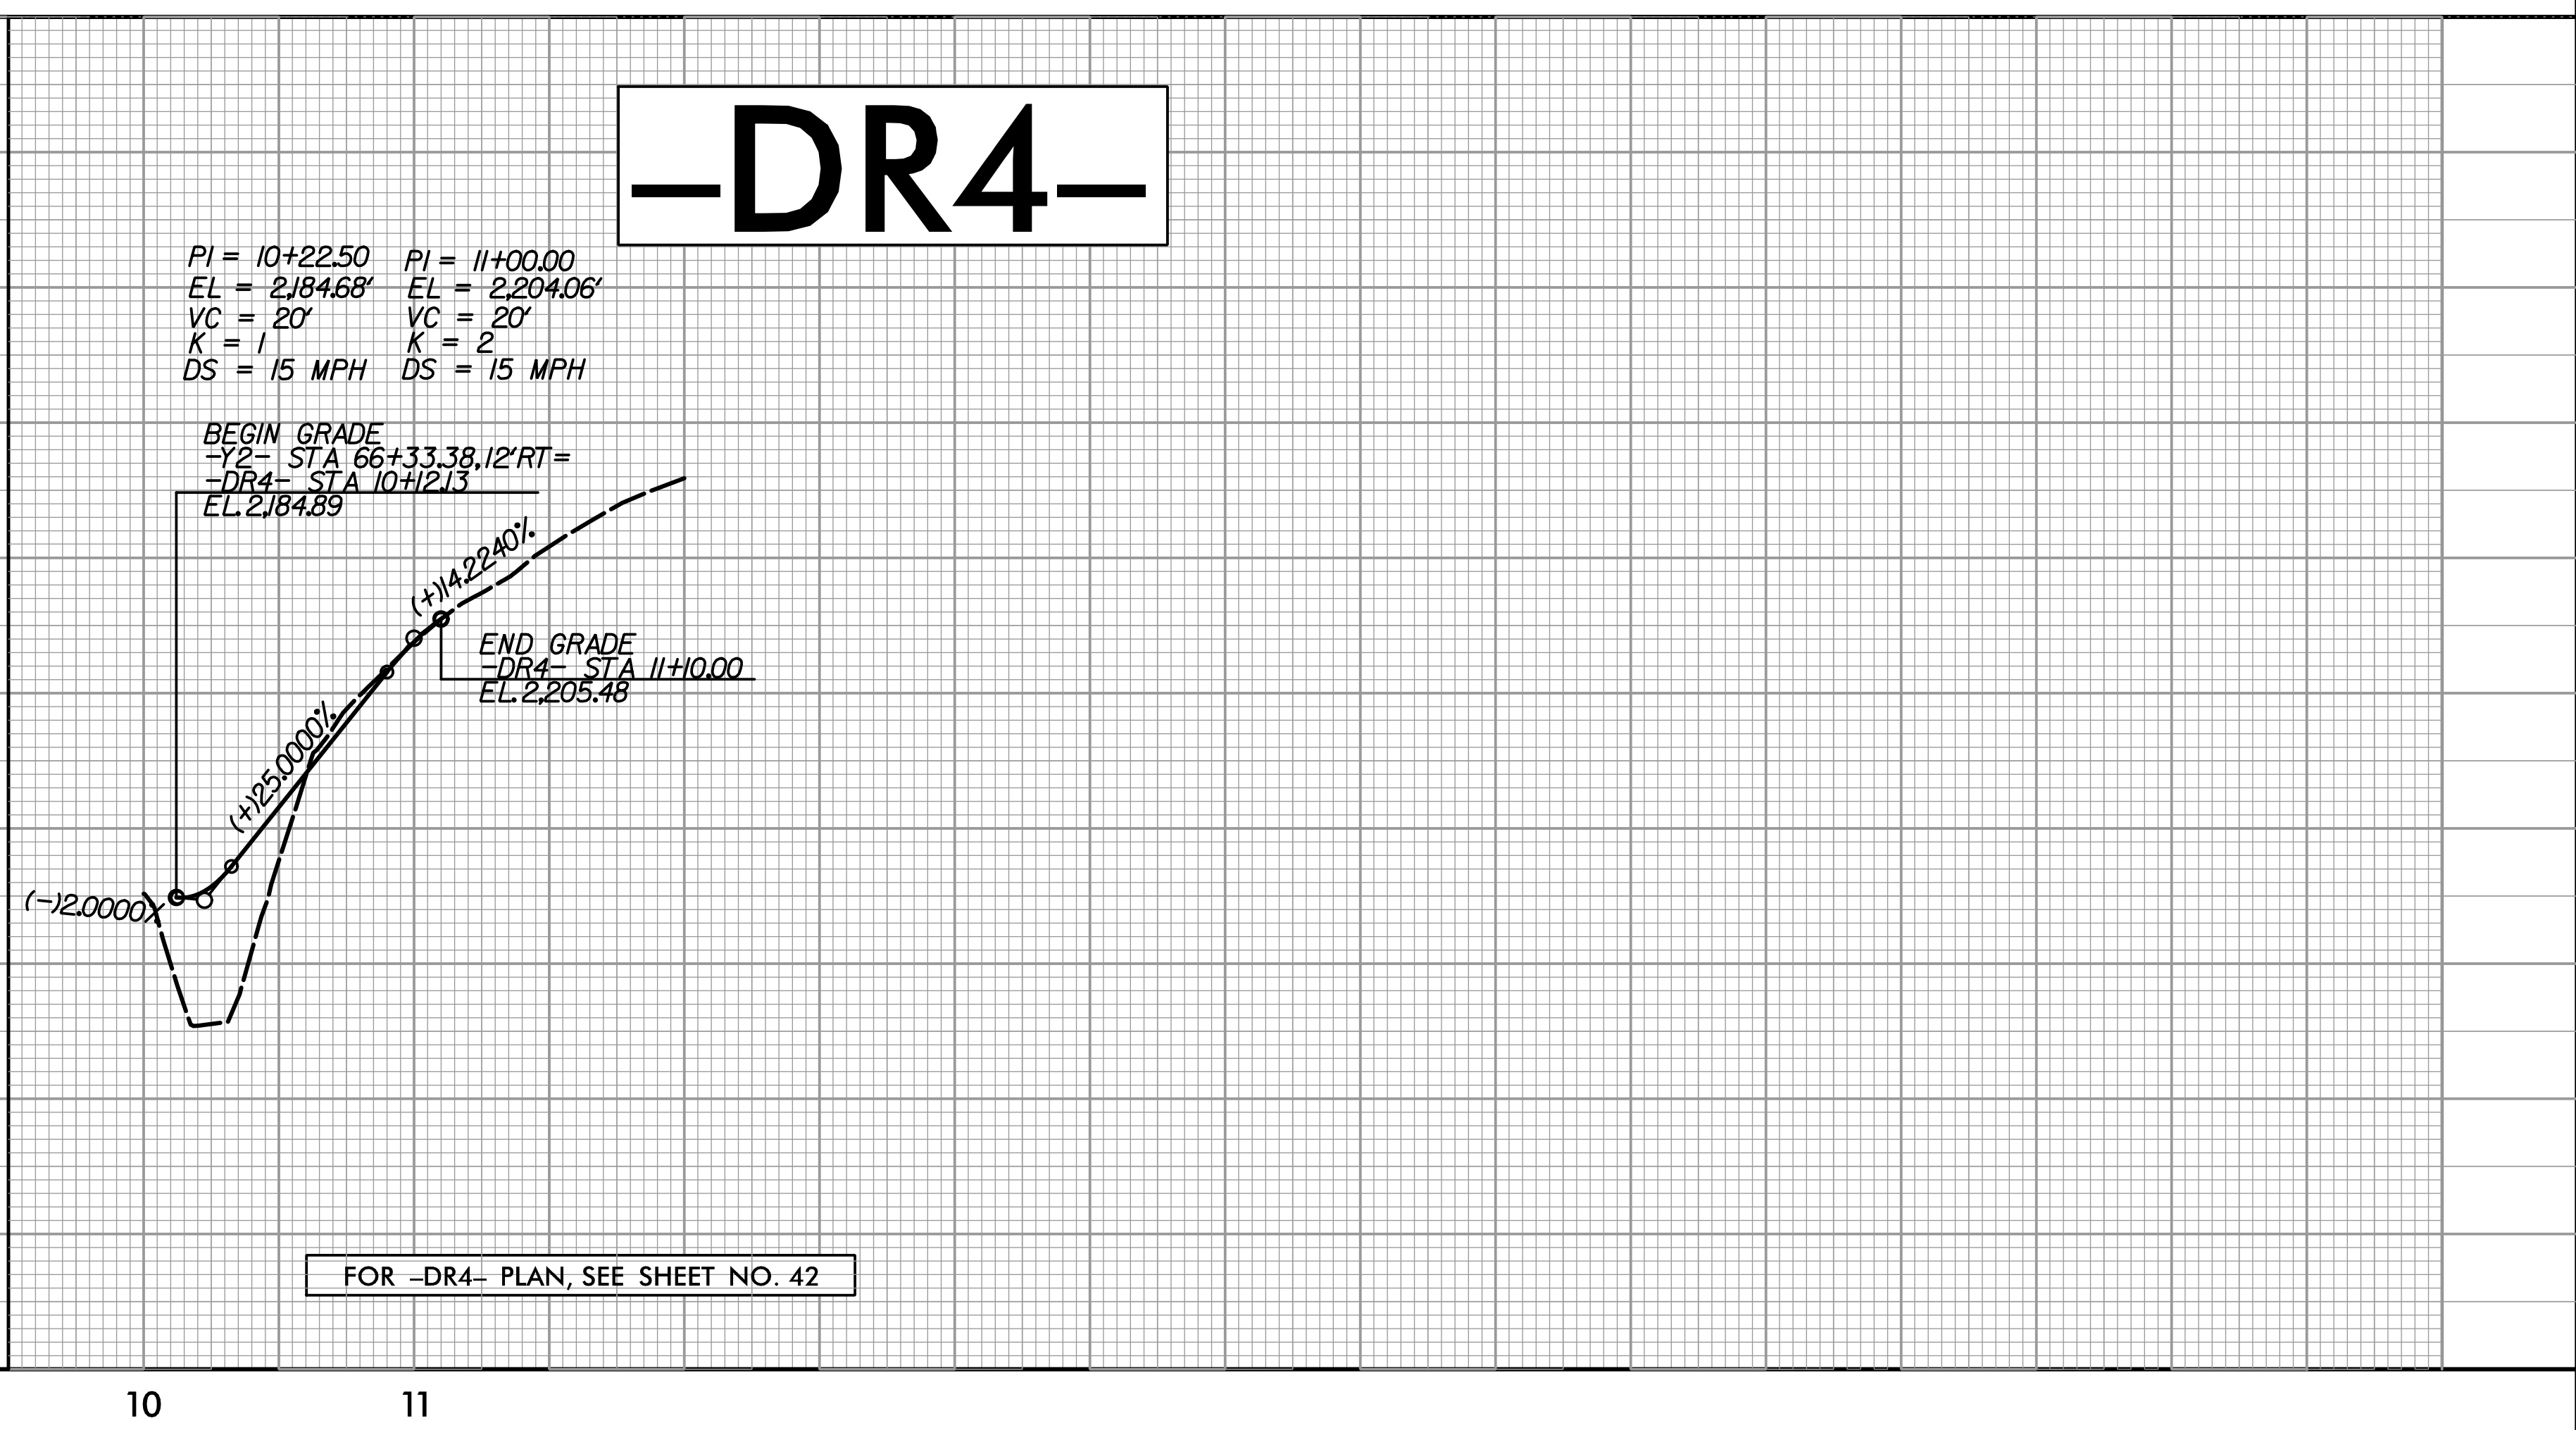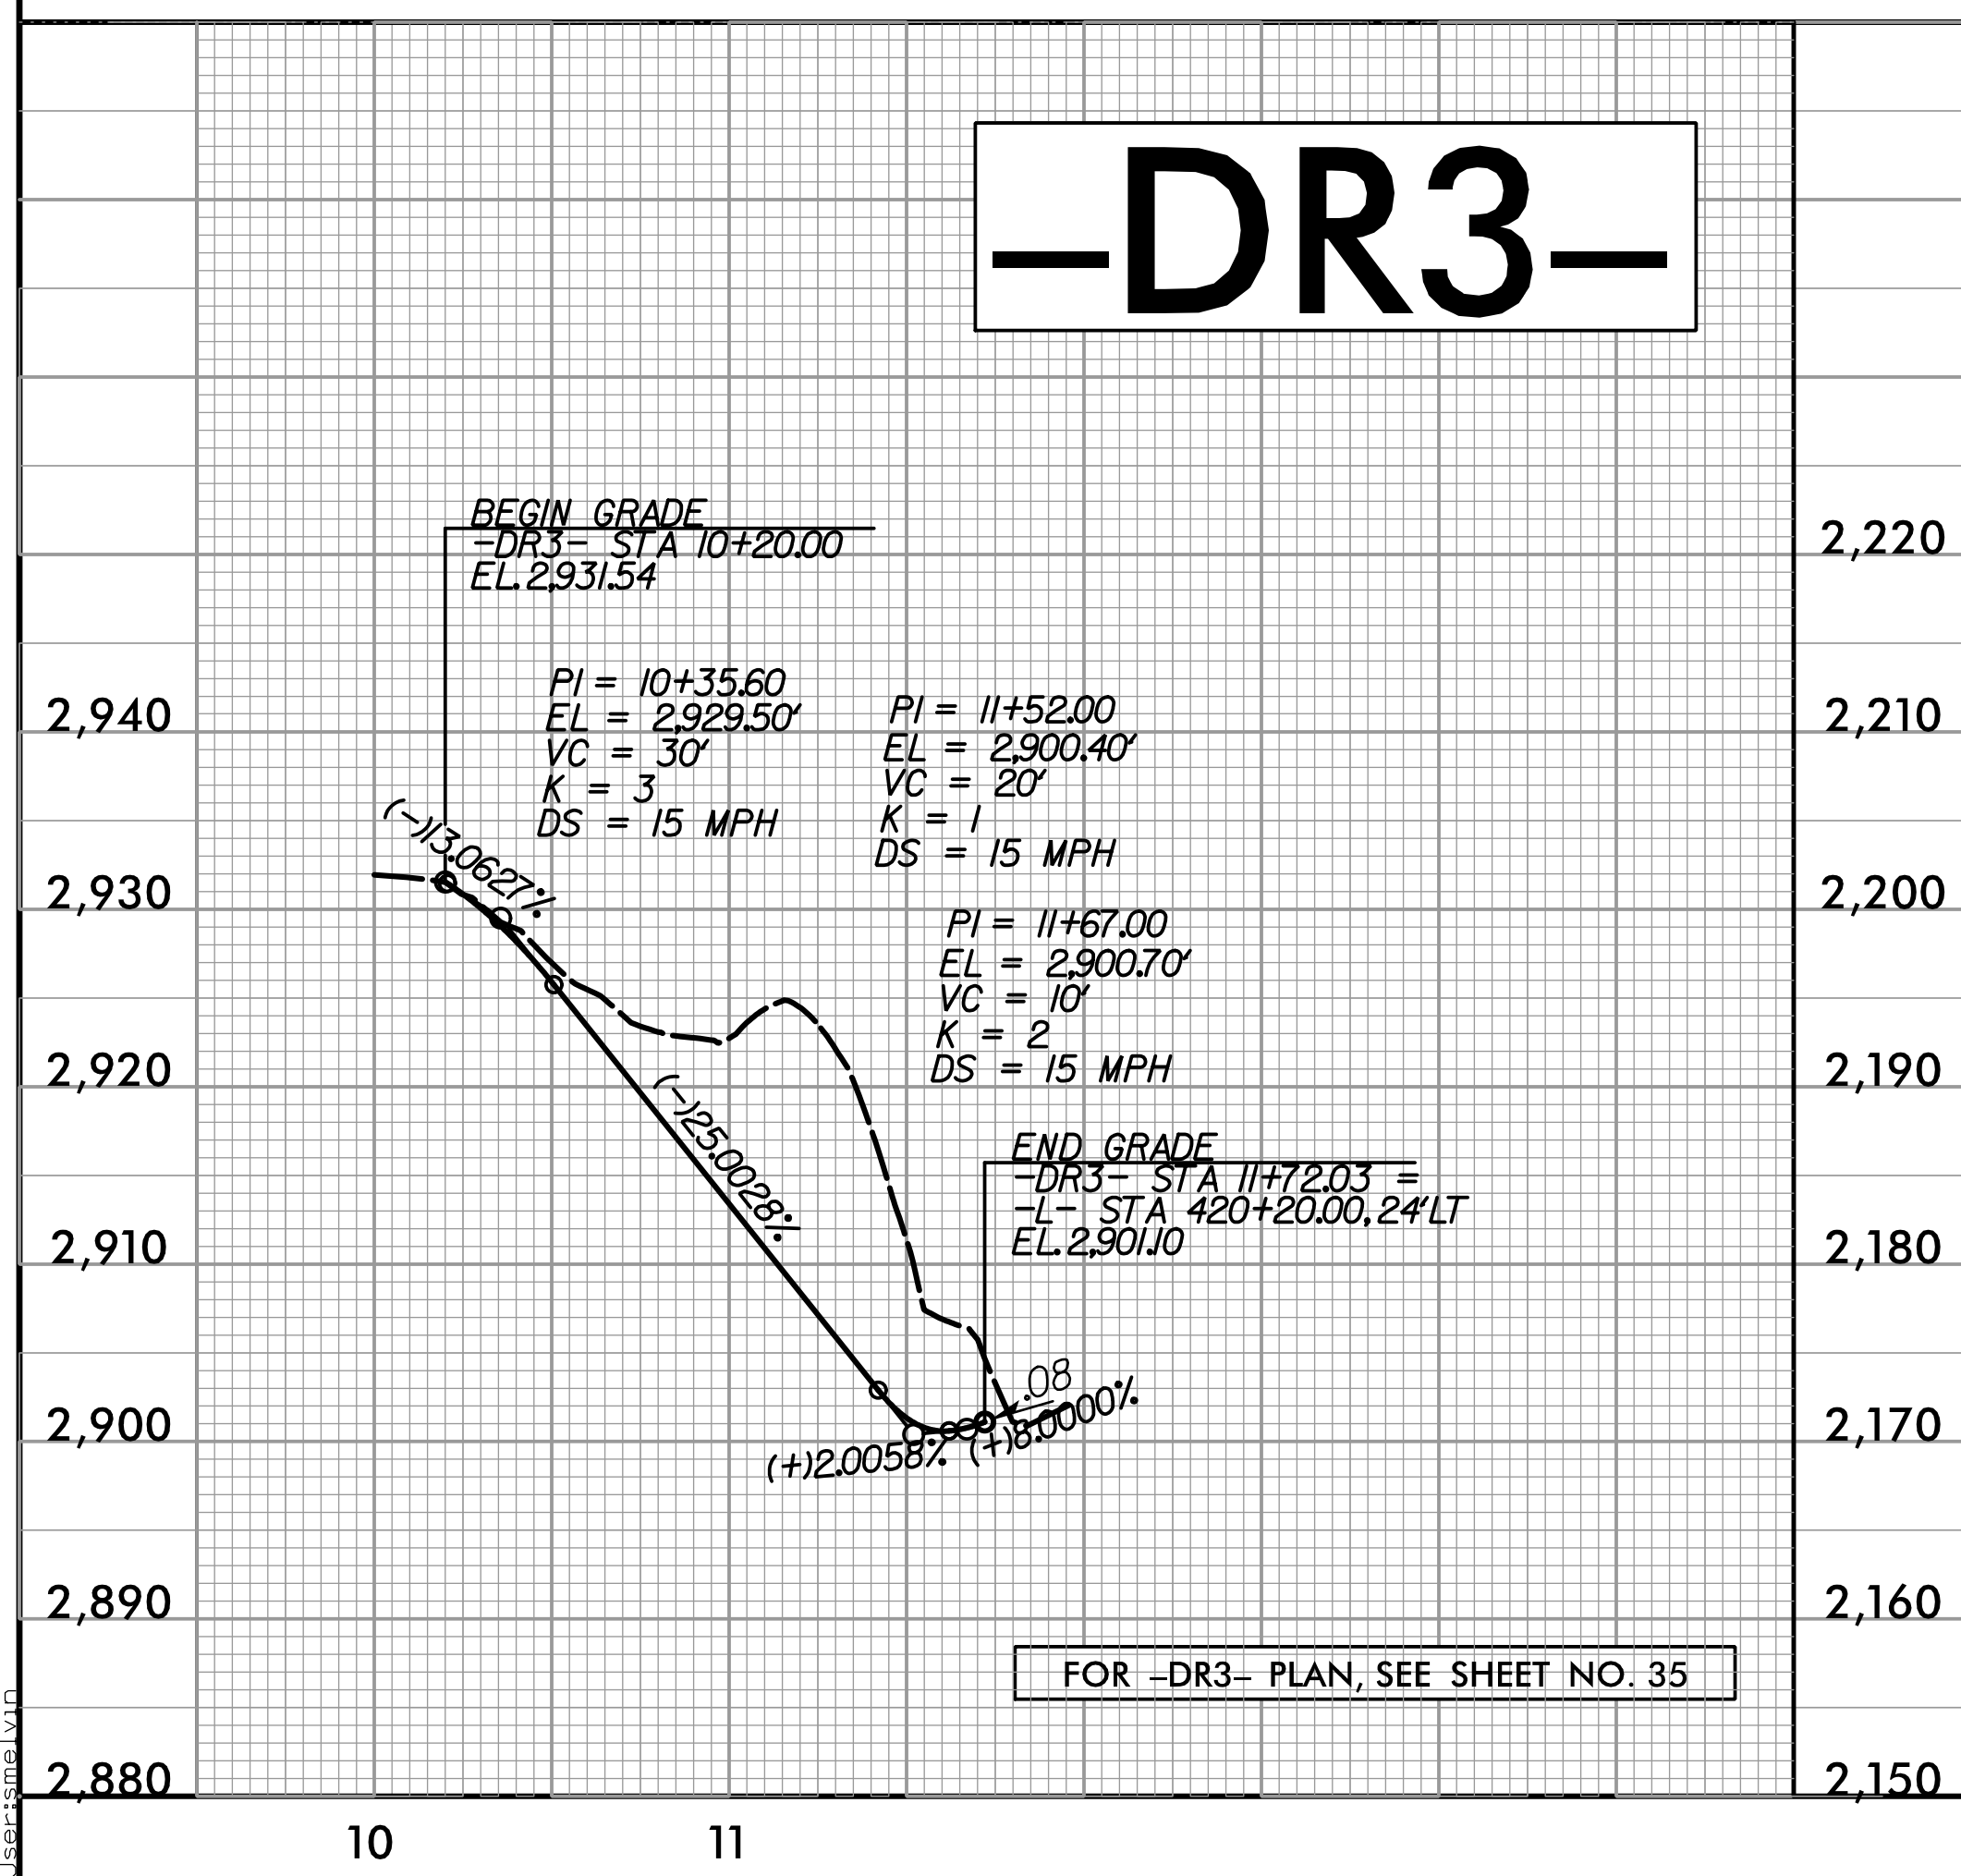

X:\R\2002\A-0009\Roadway\Proj\A-0009CC_Plan_Sheets\A-0009CC_Rdy_pfl_Sheets.dgn