


 ENVIRONMENTALLY SENSITIVE AREA
SEE PROJECT SPECIAL PROVISIONS


NOTE:
PLACE TEMPORARY ROCK SEDIMENT DAMS TYPE - B
AND TEMPORARY ROCK SILT CHECKS TYPE - A AT
DRAINAGE OUTLETS.

CLEARING AND GRUBBING
EROSION CONTROL FOR
CONSTRUCTION SHEET 44


 MINIMIZE CLEARING
AND GRUBBING
 SAFETY FENCE

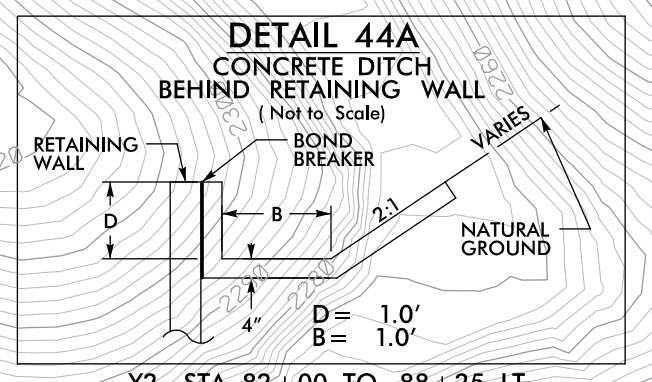

-Y2- STA. 82+00 TO 88+25 LT
(SEE WALL ENVELOPES FOR DITCH GRADE)

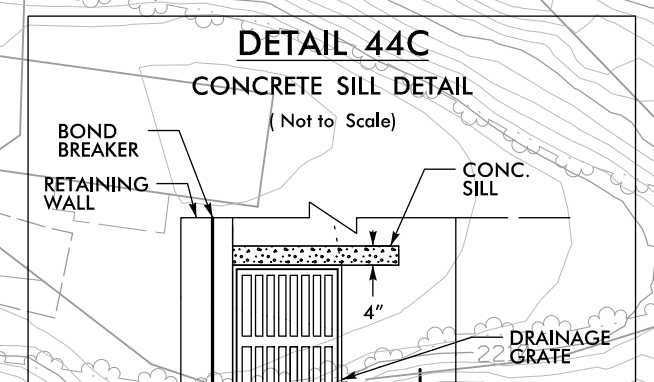

-Y2- STA. 86+74 LT

PROJECT REFERENCE NO. A-0009CC	SHEET NO. EC-13/CONST.44
RW SHEET NO.	
ROADWAY DESIGN ENGINEER	HYDRAULICS ENGINEER
 TGS ENGINEERS 201 W. MARION ST-STE 200 SHELBY, NC 28150 PH (704) 476-0003 CORP. LICENSE NO.: C-0275	


NAD 83/2011

MATCH LINE STA -Y2- 82+00.00
MATCH TO SHEET NO. 43

PROP. RETAINING WALL #35
W/CONCRETE DITCH
BEGIN -Y2- STA. 77+94±
END -Y2- STA. 88+25±

BEGIN TIP PROJECT A-0009CD
-Y2- STA. 89+80.00

60 x 12 x 3
1.5 inch Skimmer
with 0.625 inch
Orifice Diameter
4 ft. weir
ID 44.1

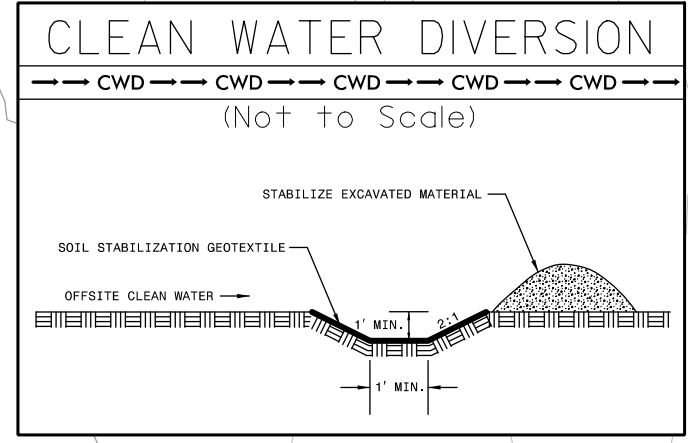

END TIP PROJECT A-0009CC
-Y2- STA. 89+80.00

SECTION A-0009CC
SECTION A-0009CD

