


DocuSigned by:  
**Jimmy Terry**  
 FDSNF3882E94D0...  
 APPROVED: \_\_\_\_\_  
 DATE: 10/18/2022

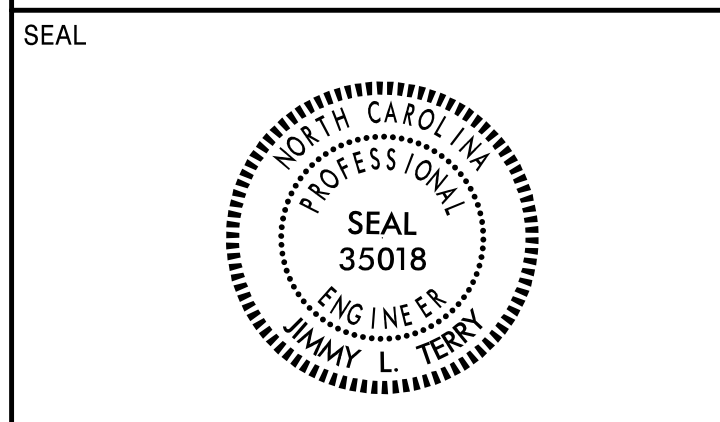

**DOCUMENT NOT CONSIDERED FINAL  
 UNLESS ALL SIGNATURES COMPLETED**

**TGS ENGINEERS**  
 201 W. MARION ST. STE 200  
 SHELBY, NC 28150  
 PH (704) 476-0003  
 CORP. LICENSE NO.: C-0275

SIGN NUMBER: 101 TYPE: B QUANTITY: 1 SIGN WIDTH: 8'-0" HEIGHT: 4'-0" TOTAL AREA: 32.0 Sq.Ft. BORDER TYPE: FLUSH RECESS: 0" WIDTH: 0.75" RADII: 2.25" NO. Z BARS: 2 LENGTH: 88.0	BACKG COLOR: Green COPY COLOR: White SYMBOL X Y WID HT MAT'L: 0.125" (3.2 mm) ALUMINUM	DESIGN BY: SGM PROJECT ID: A-0009CC LOCATION: GRAHAM CO - NC 143 CHECKED BY: Mar 02, 2022 DIV: 14
--	---	--

USE NOTES: 1,2  
 1. Legend and border(except those that are colored black) shall be direct applied Grade C sheeting.  
 2. Background shall be Grade C reflective sheeting.

LETTER POSITIONS

Letter spacings are to start of next letter		Series/Size
		Text Length
6	R o b b i n s v i l l e	D 2000 42.8
1	o	D 2000 7.1
82.9	2.8 4.3 6	
6	C h e r o h a l a S k y w a y	D 2000 67.5
2	o	D 2000 9.5
80.5	5.3 4.3 6	
6	J o y c e K i l m e r	D 2000 50.6
6	M e m o r i a l F o r e s t	D 2000 59.1
2	6	D 2000 9.4
80.6	5.3 4.1 6	

FILENAME: A-0009CC\_Sgn\_Sgn\_Type\_B NORTH CAROLINA D.O.T. SIGN DETAIL

SIGN NUMBER: 102 TYPE: B QUANTITY: 1 SIGN WIDTH: 6'-0" HEIGHT: 2'-0" TOTAL AREA: 12.0 Sq.Ft. BORDER TYPE: FLUSH RECESS: 0.38" WIDTH: 0.63" RADII: 1.5" NO. Z BARS: LENGTH:	BACKG COLOR: White COPY COLOR: Black SYMBOL X Y WID HT MAT'L: 0.125" (3.2 mm) ALUMINUM	DESIGN BY: SGM PROJECT ID: A-0009CC LOCATION: GRAHAM CO - NC 28 CHECKED BY: Mar 03, 2022 DIV: 14
---	---	---

USE NOTES: 1,2  
 1. Legend and border(except those that are colored black) shall be direct applied Grade C sheeting.  
 2. Background shall be Grade C reflective sheeting.

LETTER POSITIONS

Letter spacings are to start of next letter		Series/Size
		Text Length
4	U S 1 2 9 2 1 M I L E S	D 2000 64
23.1	6 5.5 4.2 6 4.1 23.1	D 2000 25.8

FILENAME: A-0009CC\_Sgn\_Sgn\_Type\_B NORTH CAROLINA D.O.T. SIGN DETAIL

10/14/2022  
 X:\NC001\A-0009\Traffic\Signing\A-0009\CC\CADD\Quantities & GK Signs\A-0009\CC\_Sgn\_Sgn\_Type\_B.dgn  
 User: smelvin

**TYPE "B" SIGNS**