


APPROVED: *Jimmy Terry*
 DATE: 10/18/2022

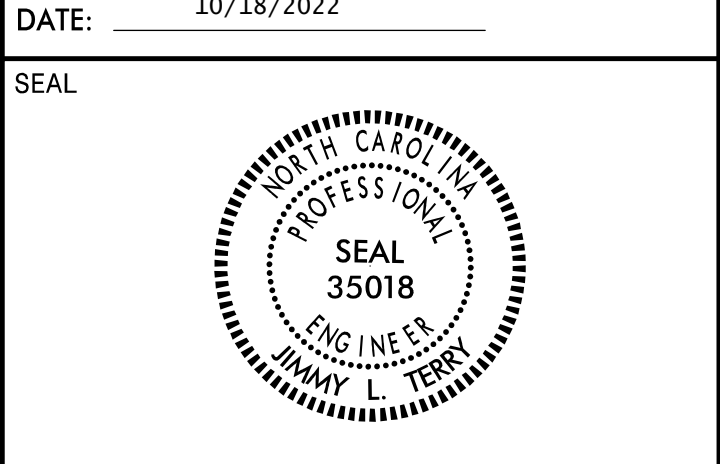

DOCUMENT NOT CONSIDERED FINAL
 UNLESS ALL SIGNATURES COMPLETED

TGS ENGINEERS
 201 W. MARION ST., STE 200
 SHELBY, NC 28150
 PH (704) 476-0003
 CORP. LICENSE NO.: C-0275

SIGN NUMBER: 301 **BACKG COLOR:** Yellow **DESIGN BY:** SGM **CHECKED BY:** Mar 02, 2022
TYPE: D **COPY COLOR:** Black **PROJECT ID:** A-0009CC **LOCATION:** GRAHAM CO - NC 28 **DIV:** 14

QUANTITY: 1

SYMBOL	X	Y	WID	HT
AR_Type D	6.6	19.3	6	9
AR_Type D	56.4	4.7	6	9

SIGN WIDTH: 6'-6" **HEIGHT:** 3'-6"
TOTAL AREA: 22.8 Sq.Ft.

BORDER TYPE: FLUSH
RECESS: 0.625"
WIDTH: 0.875"
RADII: 2.25"

MAT'L: 0.125" (3.2 mm) ALUMINUM

NO. Z BARS:
LENGTH:

USE NOTES: 1,2

- Legend and border(except those that are colored black) shall be direct applied Grade C sheeting.
- Background shall be Grade C reflective sheeting.

Spacing Factor is 1 unless specified otherwise

LETTER POSITIONS

Letter spacings are to start of next letter

Letter	T	R	U	C	K	A	D	V	I	S	O	R	Y	Series/Size				
10.1	3.9	4.3	4.5	4.5	3.5	5	5	4	4.5	1.7	4.2	4.6	3.8	4.3	10.1	D 2000		
7.6	4.6	3.4	5	3.8	3.5	5	2.4	4.1	5	4.5	3.8	5	4.5	3.1	7.6	D 2000		
7.1	2.4	4	2.4	4.4	3.5	5	5.1	4.1	3.4	5	4.5	4.6	3.8	4.5	3.6	3.4	7.1	D 2000
13.4	4.6	3.6	3.8	3.1	5	4.9	3.4	5	5.1	2	3.9	3.6	3.4	13.4		D 2000		

FILENAME: A-0009CC_Sgn_Sgn_Type_D NORTH CAROLINA D.O.T. SIGN DETAIL

SIGN NUMBER: 302 **BACKG COLOR:** Green **DESIGN BY:** SGM **CHECKED BY:** Jan 24, 2022
TYPE: D **COPY COLOR:** White **PROJECT ID:** A-0009CC **LOCATION:** GRAHAM CO - NC 143 **DIV:** 14

QUANTITY: 1

SYMBOL	X	Y	WID	HT
AR_Type D	6.6	19.3	6	9
AR_Type D	56.4	4.7	6	9

SIGN WIDTH: 6'-0" **HEIGHT:** 2'-6"
TOTAL AREA: 15.0 Sq.Ft.

BORDER TYPE: FLUSH
RECESS: 0"
WIDTH: 0.75"
RADII: 2.25"

MAT'L: 0.125" (3.2 mm) ALUMINUM

NO. Z BARS:
LENGTH:

USE NOTES: 1,2

- Legend and border(except those that are colored black) shall be direct applied Grade C sheeting.
- Background shall be Grade C reflective sheeting.

Spacing Factor is 1 unless specified otherwise

LETTER POSITIONS

Letter spacings are to start of next letter

Letter	F	o	n	t	a	n	a	Series/Size					
21.6	4.3	4.6	4.1	2.8	4.6	4.4	3.4	22.3	D 2000				
6.6	5	2.5	4.9	3.4	4.6	3.5	6	5.3	1.6	2.6	4.5	21.6	D 2000

FILENAME: A-0009CC_Sgn_Sgn_Type_D NORTH CAROLINA D.O.T. SIGN DETAIL

SIGN NUMBER: 303 **BACKG COLOR:** Green **DESIGN BY:** SGM **CHECKED BY:** Feb 01, 2022
TYPE: D **COPY COLOR:** White **PROJECT ID:** A-0009CC **LOCATION:** GRAHAM CO - NC 28 **DIV:** 14

QUANTITY: 1

SYMBOL	X	Y	WID	HT
AR_Type D	6.5	17.8	6	9
AR_Type D	56.4	4.7	6	9

SIGN WIDTH: 6'-0" **HEIGHT:** 2'-6"
TOTAL AREA: 15.4 Sq.Ft.

BORDER TYPE: FLUSH
RECESS: 0"
WIDTH: 0.75"
RADII: 2.25"

MAT'L: 0.125" (3.2 mm) ALUMINUM

NO. Z BARS:
LENGTH:

USE NOTES: 1,2

- Legend and border(except those that are colored black) shall be direct applied Grade C sheeting.
- Background shall be Grade C reflective sheeting.

Spacing Factor is 1 unless specified otherwise

LETTER POSITIONS

Letter spacings are to start of next letter

Letter	B	r	y	s	o	n	C	i	t	y	Series/Size			
21.6	5	2.5	4.9	3.4	4.6	3.5	6	5.3	1.6	2.6	4.5	6.5	D 2000	
6.6	4.7	4.6	4.6	4.6	2.2	4.3	3.1	5	2.2	2.2	1.9	3.5	22.6	D 2000

FILENAME: A-0009CC_Sgn_Sgn_Type_D NORTH CAROLINA D.O.T. SIGN DETAIL

SIGN NUMBER: 304 **BACKG COLOR:** Green **DESIGN BY:** SGM **CHECKED BY:** Mar 02, 2022
TYPE: D **COPY COLOR:** White **PROJECT ID:** A-0009CC **LOCATION:** GRAHAM CO - NC 28 **DIV:** 14

QUANTITY: 1

SYMBOL	X	Y	WID	HT
AR_Type D	6.3	27.3	6	9
AR_Type D	6.3	8.7	6	9

SIGN WIDTH: 6'-6" **HEIGHT:** 3'-6"
TOTAL AREA: 22.8 Sq.Ft.

BORDER TYPE: FLUSH
RECESS: 0"
WIDTH: 0.75"
RADII: 3"

MAT'L: 0.125" (3.2 mm) ALUMINUM

NO. Z BARS:
LENGTH:

USE NOTES: 1,2

- Legend and border(except those that are colored black) shall be direct applied Grade C sheeting.
- Background shall be Grade C reflective sheeting.

Spacing Factor is 1 unless specified otherwise

LETTER POSITIONS

Letter spacings are to start of next letter

Letter	C	h	e	r	o	h	a	l	a	Series/Size				
6	5.3	4.4	4.4	2.8	4.6	4.4	4.6	1.9	3.4	36.3	D 2000			
6	5	4.1	4.7	7.2	4.1	4.5	42.4				D 2000			
6	4.9	4.1	5	4.1	3.5	6	5.1	2.2	2.2	6.8	4.4	2.3	21.4	D 2000
6	5.8	4.4	5.9	6	4.3	4.6	2.8	4	3.1	2.4	28.8			D 2000

FILENAME: A-0009CC_Sgn_Sgn_Type_D NORTH CAROLINA D.O.T. SIGN DETAIL

10/14/2022
 X:\nc001\A-0009\Traffic\Signing\A-0009CC\CADD\Quantities & GM_Signs\A-0009CC_Sgn_Sgn_Type_D.dgn
 User: smelvin

TYPE "D" SIGNS