

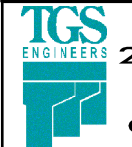



TIP NO. A-0009CC	SHEET NO. SIGN-3C
APPROVED:  F039F3882E94D0	
DATE: 10/18/2022	
	
DOCUMENT NOT CONSIDERED FINAL UNLESS ALL SIGNATURES COMPLETED	
 TGS ENGINEERS 201 W. MARION ST., STE 200 SHELBY, NC 28150 PH (704) 476-0003 CORP. LICENSE NO.: C-0275	

SIGN NUMBER: 305 TYPE: D QUANTITY: 1 SIGN WIDTH: 6'-6" HEIGHT: 3'-6" TOTAL AREA: 22.9 Sq.Ft. BORDER TYPE: FLUSH RECESS: 0" WIDTH: 0.75" RADII: 3" NO. Z BARS: LENGTH:	BACKG COLOR: Green COPY COLOR: White <table border="1"> <tr><th>SYMBOL</th><th>X</th><th>Y</th><th>WID</th><th>HT</th></tr> <tr><td>AR_Type D</td><td>6</td><td>27.3</td><td>6</td><td>9</td></tr> <tr><td>AR_Type D</td><td>6</td><td>8.8</td><td>6</td><td>9</td></tr> </table> MAT'L: 0.125" (3.2 mm) ALUMINUM	SYMBOL	X	Y	WID	HT	AR_Type D	6	27.3	6	9	AR_Type D	6	8.8	6	9	DESIGN BY: SGM PROJECT ID: A-0009CC CHECKED BY: LOCATION: GRAHAM CO - NC 28 Mar 02, 2022 DIV: 14
SYMBOL	X	Y	WID	HT													
AR_Type D	6	27.3	6	9													
AR_Type D	6	8.8	6	9													

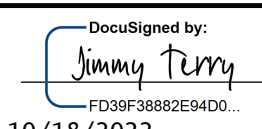


Spacing Factor is 1 unless specified otherwise

LETTER POSITIONS

Letter spacings are to start of next letter											Series/Size	
											Text Length	
	C	h	e	r	o	h	a	l	a			D 2000
21.4	5.3	4.4	4.4	2.8	4.6	4.4	4.6	1.9	3.4	20.9		35.7
	S	k	y	w	a	y						D 2000
21.4	5	4.1	4.7	7.2	4.1	4.5	27					29.6
	J	o	y	c	e	K	i	l	m	e	r	D 2000
21.4	4.9	4.1	5	4.1	3.5	6	5.1	2.2	2.2	6.8	4.4	50.6
	M	e	m	F	o	r	e	s	t			D 2000
21.4	5.8	4.4	5.9	6	4.3	4.6	2.8	4	3.1	2.4	13.4	43.2

NORTH CAROLINA D.O.T. SIGN DETAIL

SIGN NUMBER: 306 TYPE: D QUANTITY: 1 SIGN WIDTH: 6'-0" HEIGHT: 1'-6" TOTAL AREA: 9.4 Sq.Ft. BORDER TYPE: FLUSH RECESS: 0" WIDTH: 0.75" RADII: 2.25" NO. Z BARS: LENGTH:	BACKG COLOR: Green COPY COLOR: White <table border="1"> <tr><th>SYMBOL</th><th>X</th><th>Y</th><th>WID</th><th>HT</th></tr> <tr><td>AR_Type D</td><td>7.1</td><td>6</td><td>6</td><td>9</td></tr> </table> MAT'L: 0.125" (3.2 mm) ALUMINUM	SYMBOL	X	Y	WID	HT	AR_Type D	7.1	6	6	9	DESIGN BY: SGM PROJECT ID: A-0009CC CHECKED BY: LOCATION: GRAHAM CO - NC 28 Mar 02, 2022 DIV: 14
SYMBOL	X	Y	WID	HT								
AR_Type D	7.1	6	6	9								

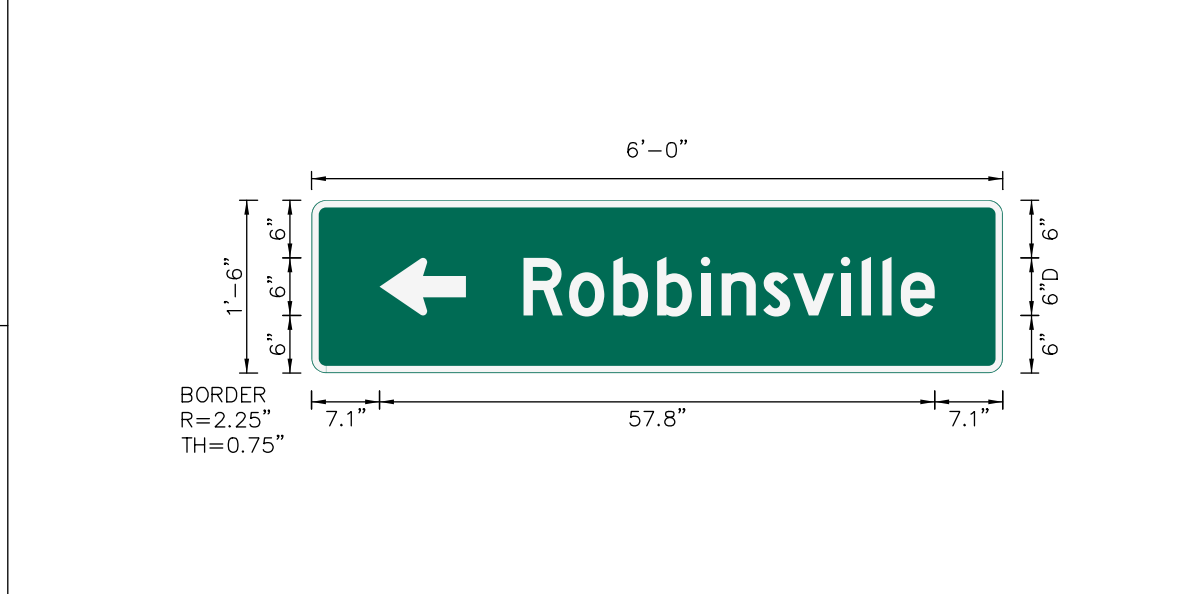


Spacing Factor is 1 unless specified otherwise

LETTER POSITIONS

Letter spacings are to start of next letter											Series/Size	
											Text Length	
	R	o	b	b	i	n	s	v	i	l	e	D 2000
22.1	4.7	4.6	4.6	4.6	2.2	4.3	3.1	5	2.2	2.2	1.9	42.8

NORTH CAROLINA D.O.T. SIGN DETAIL

SIGN NUMBER: 312 TYPE: D QUANTITY: 1 SIGN WIDTH: 3'-6" HEIGHT: 3'-6" TOTAL AREA: 12.3 Sq.Ft. BORDER TYPE: FLUSH RECESS: 0" WIDTH: 0.75" RADII: 3" NO. Z BARS: LENGTH:	BACKG COLOR: Green COPY COLOR: White <table border="1"> <tr><th>SYMBOL</th><th>X</th><th>Y</th><th>WID</th><th>HT</th></tr> </table> MAT'L: 0.125" (3.2 mm) ALUMINUM	SYMBOL	X	Y	WID	HT	DESIGN BY: SGM PROJECT ID: A-0009CC CHECKED BY: LOCATION: GRAHAM CO - NC 28 Feb 01, 2022 DIV: 14
SYMBOL	X	Y	WID	HT			

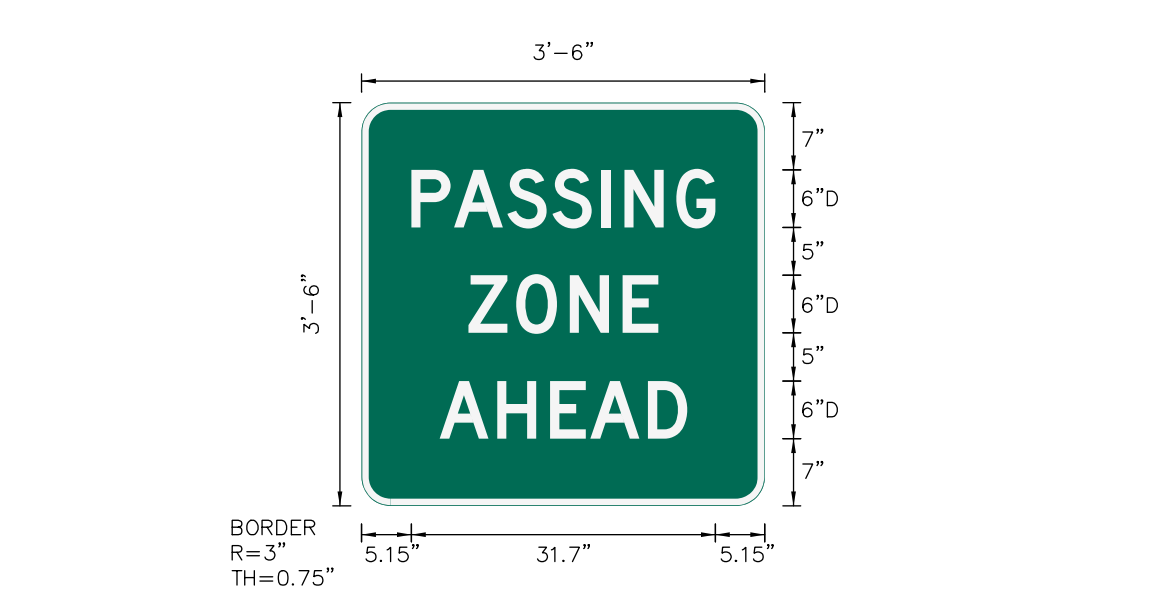

Spacing Factor is 1 unless specified otherwise

LETTER POSITIONS

Letter spacings are to start of next letter											Series/Size	
											Text Length	
	P	A	S	S	I	N	G					D 2000
5.2	4.4	5.6	4.7	5.1	2.4	5.4	4.1	5.1				31.7
	Z	O	N	E								D 2000
11.1	5	5.6	5.5	3.7	11.1							19.8
	A	H	E	A	D							D 2000
8.1	6	5.5	4.2	6	4.1	8.1						25.8

NORTH CAROLINA D.O.T. SIGN DETAIL

10/14/2022
 X:\nc001\A-0009\Traffic\Signing\A-0009CC\CADD\Quantities & GM_Signs\A-0009CC_Sgn_Sgn_Type_D.dgn
 User:smelvrn

TYPE "D" SIGNS