


TIP NO. A-0009CC	SHEET NO. SIGN-5
APPROVED: <i>Jimmy Terry</i> DocuSigned by: Jimmy Terry F039F5882E9400	
DATE: 10/18/2022	
SEAL	
DOCUMENT NOT CONSIDERED FINAL UNLESS ALL SIGNATURES COMPLETED	
TGS ENGINEERS 201 W. MARION ST., STE 200 SHELBY, NC 28150 PH (704) 476-0003 CORP. LICENSE NO.: C-0275	

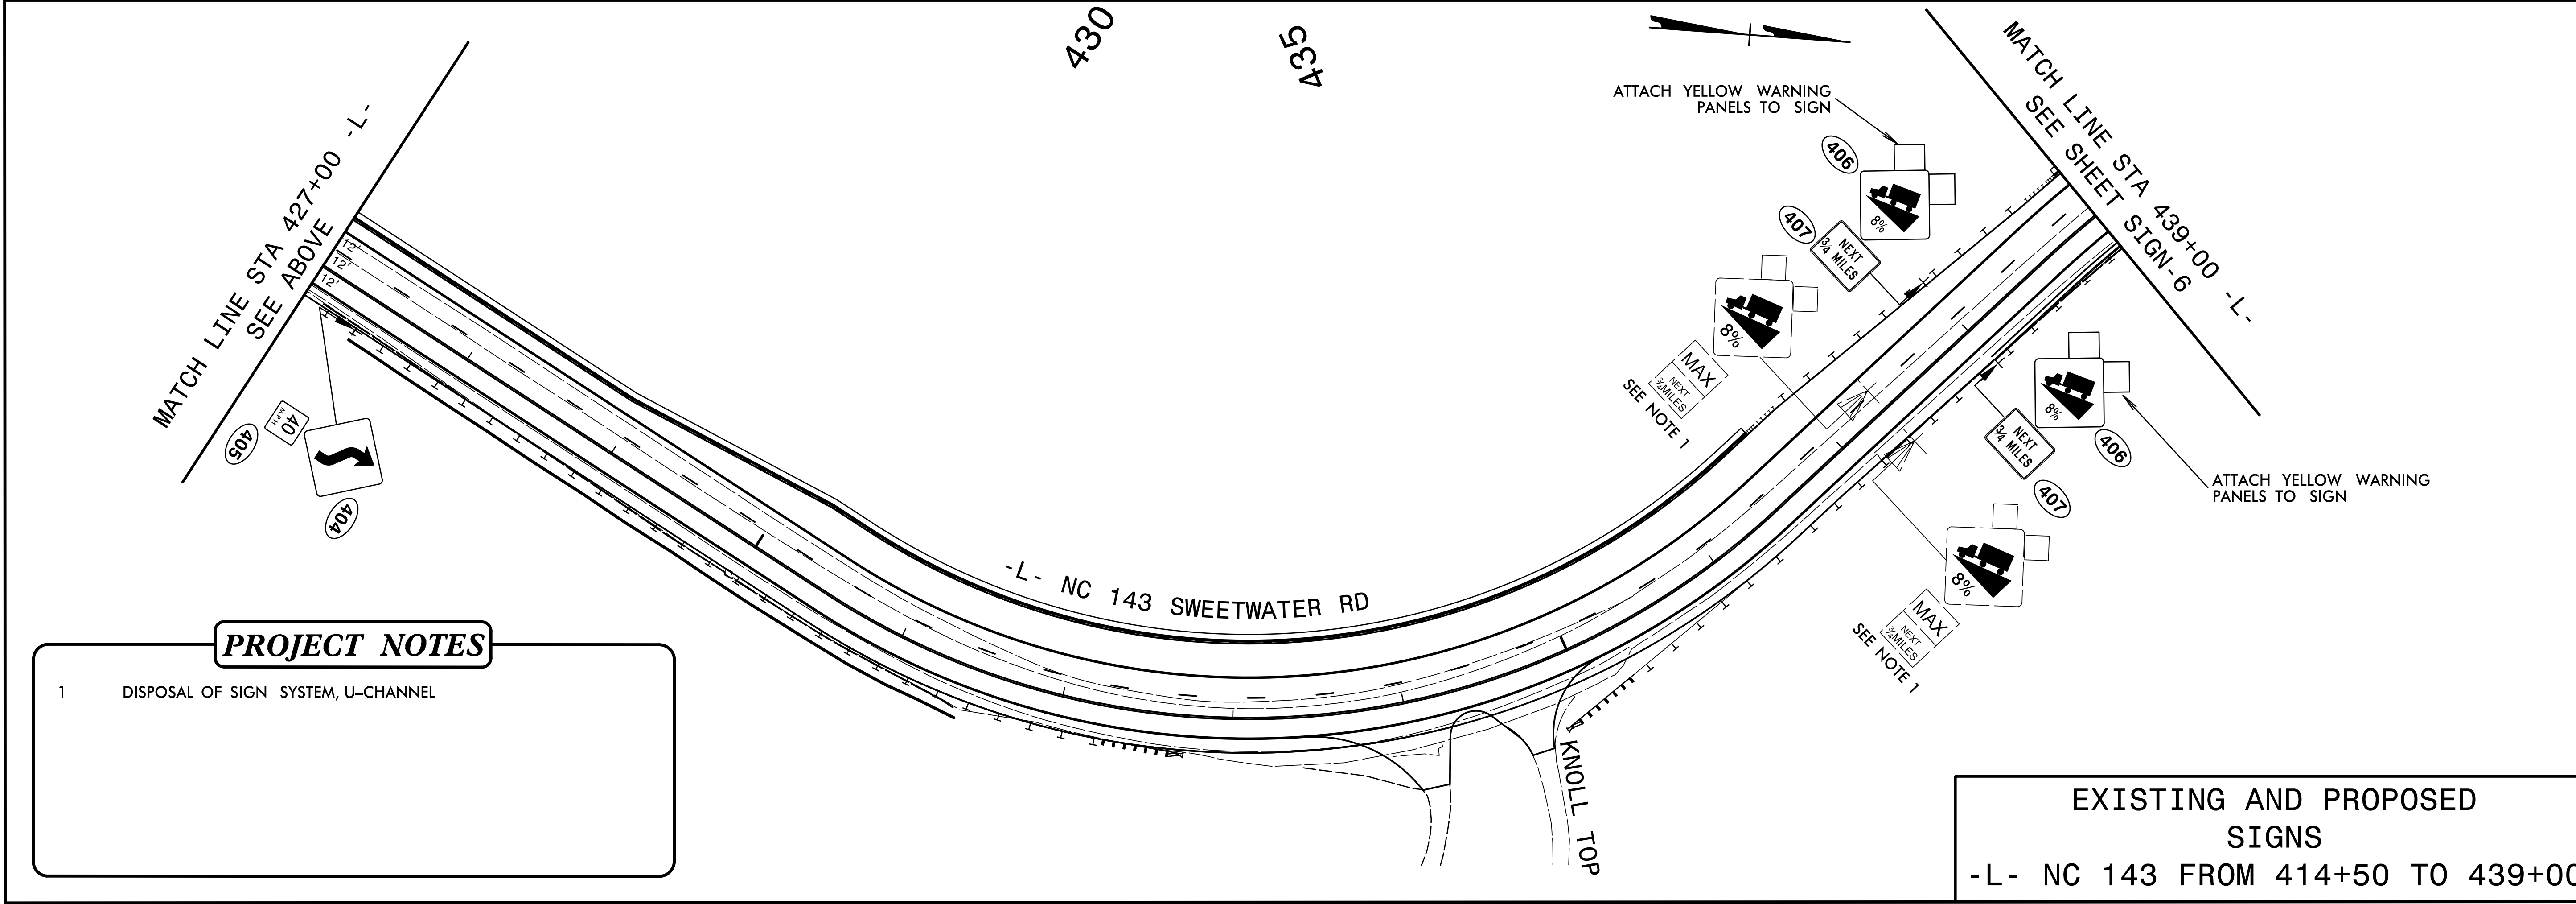

**PROJECT NOTES**

1 DISPOSAL OF SIGN SYSTEM, U-CHANNEL

EXISTING AND PROPOSED  
SIGNS  
-L- NC 143 FROM 414+50 TO 439+00