


| | |
|---|---------------------|
| TIP NO. A-0009CC | SHEET NO. SIGN-6 |
| APPROVED: <i>Jimmy Terry</i> <small>DocuSigned by: Jimmy Terry FD39F5882E34D0...</small> | |
| DATE: 10/18/2022 | |
| SEAL | |
| DOCUMENT NOT CONSIDERED FINAL UNLESS ALL SIGNATURES COMPLETED | |
| TGS ENGINEERS 201 W. MARION ST., STE 200 SHELBY, NC 28150 PH (704) 476-0003 CORP. LICENSE NO.: C-0275 | |

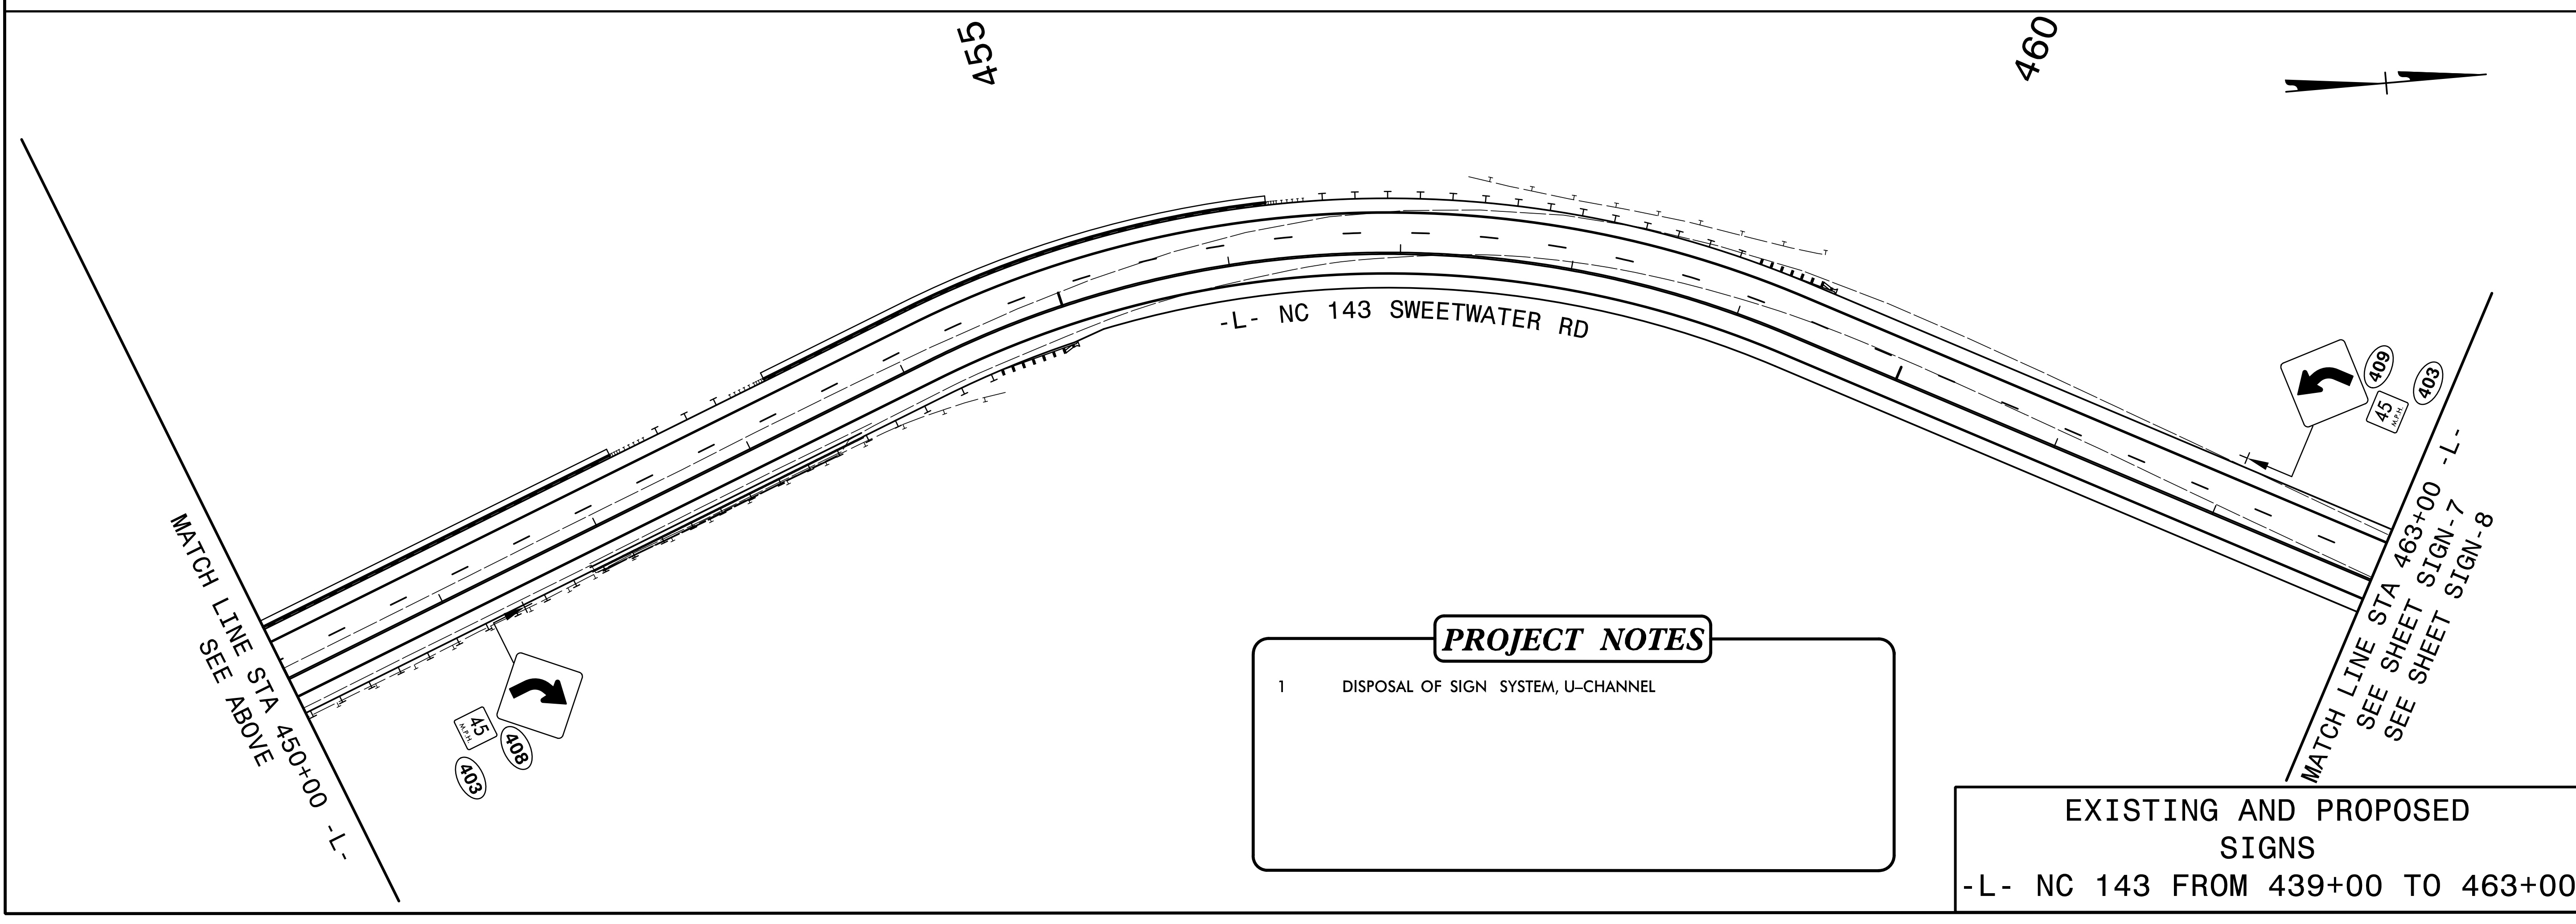

PROJECT NOTES

1 DISPOSAL OF SIGN SYSTEM, U-CHANNEL

EXISTING AND PROPOSED SIGNS
-L- NC 143 FROM 439+00 TO 463+00