
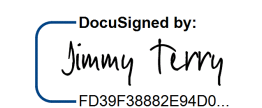
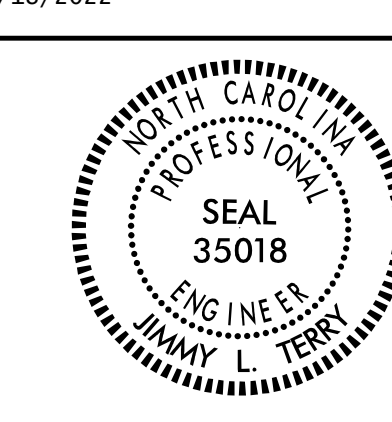
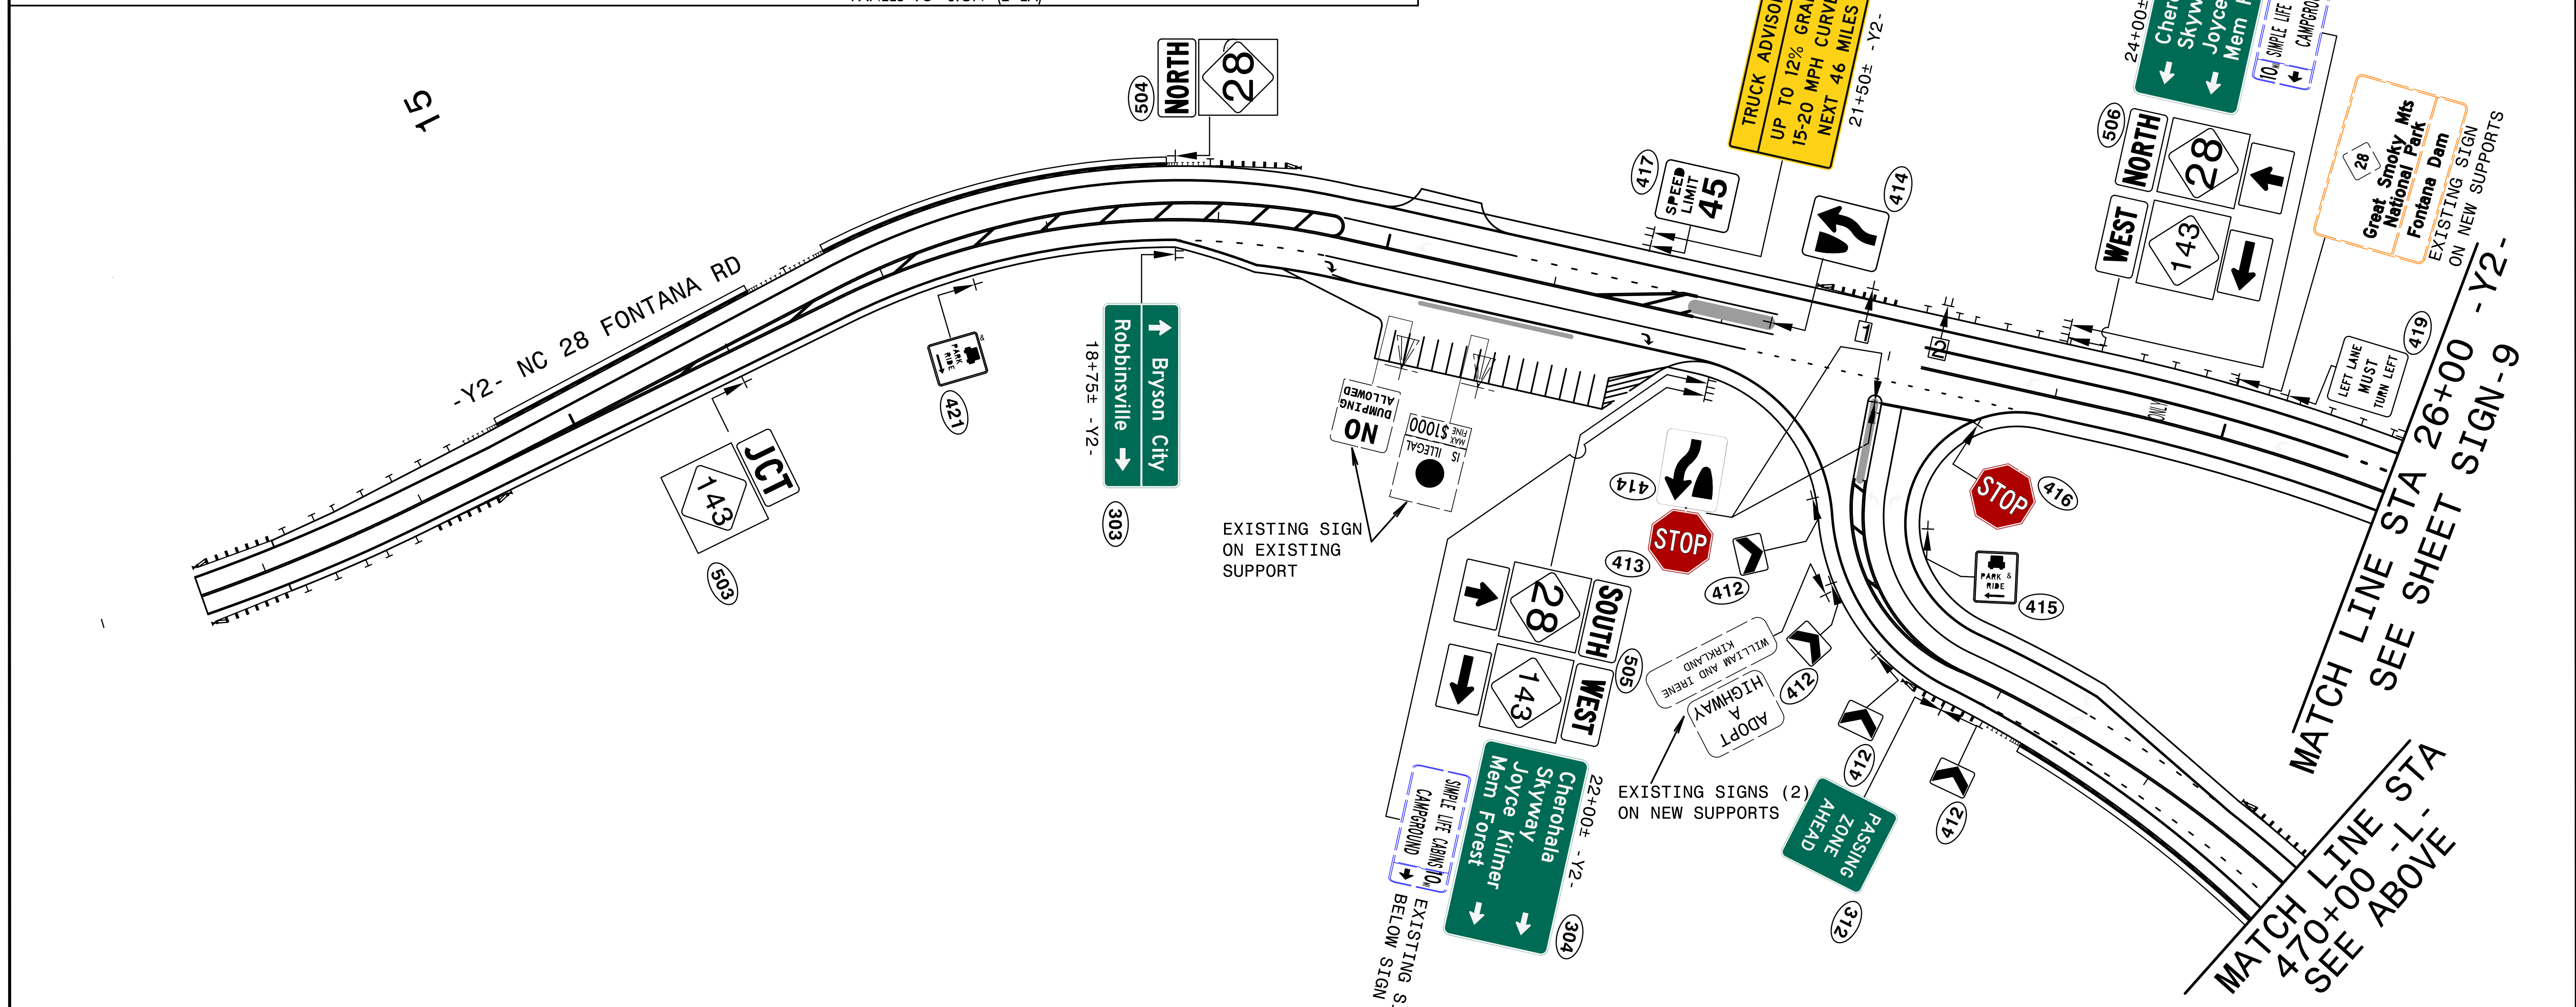
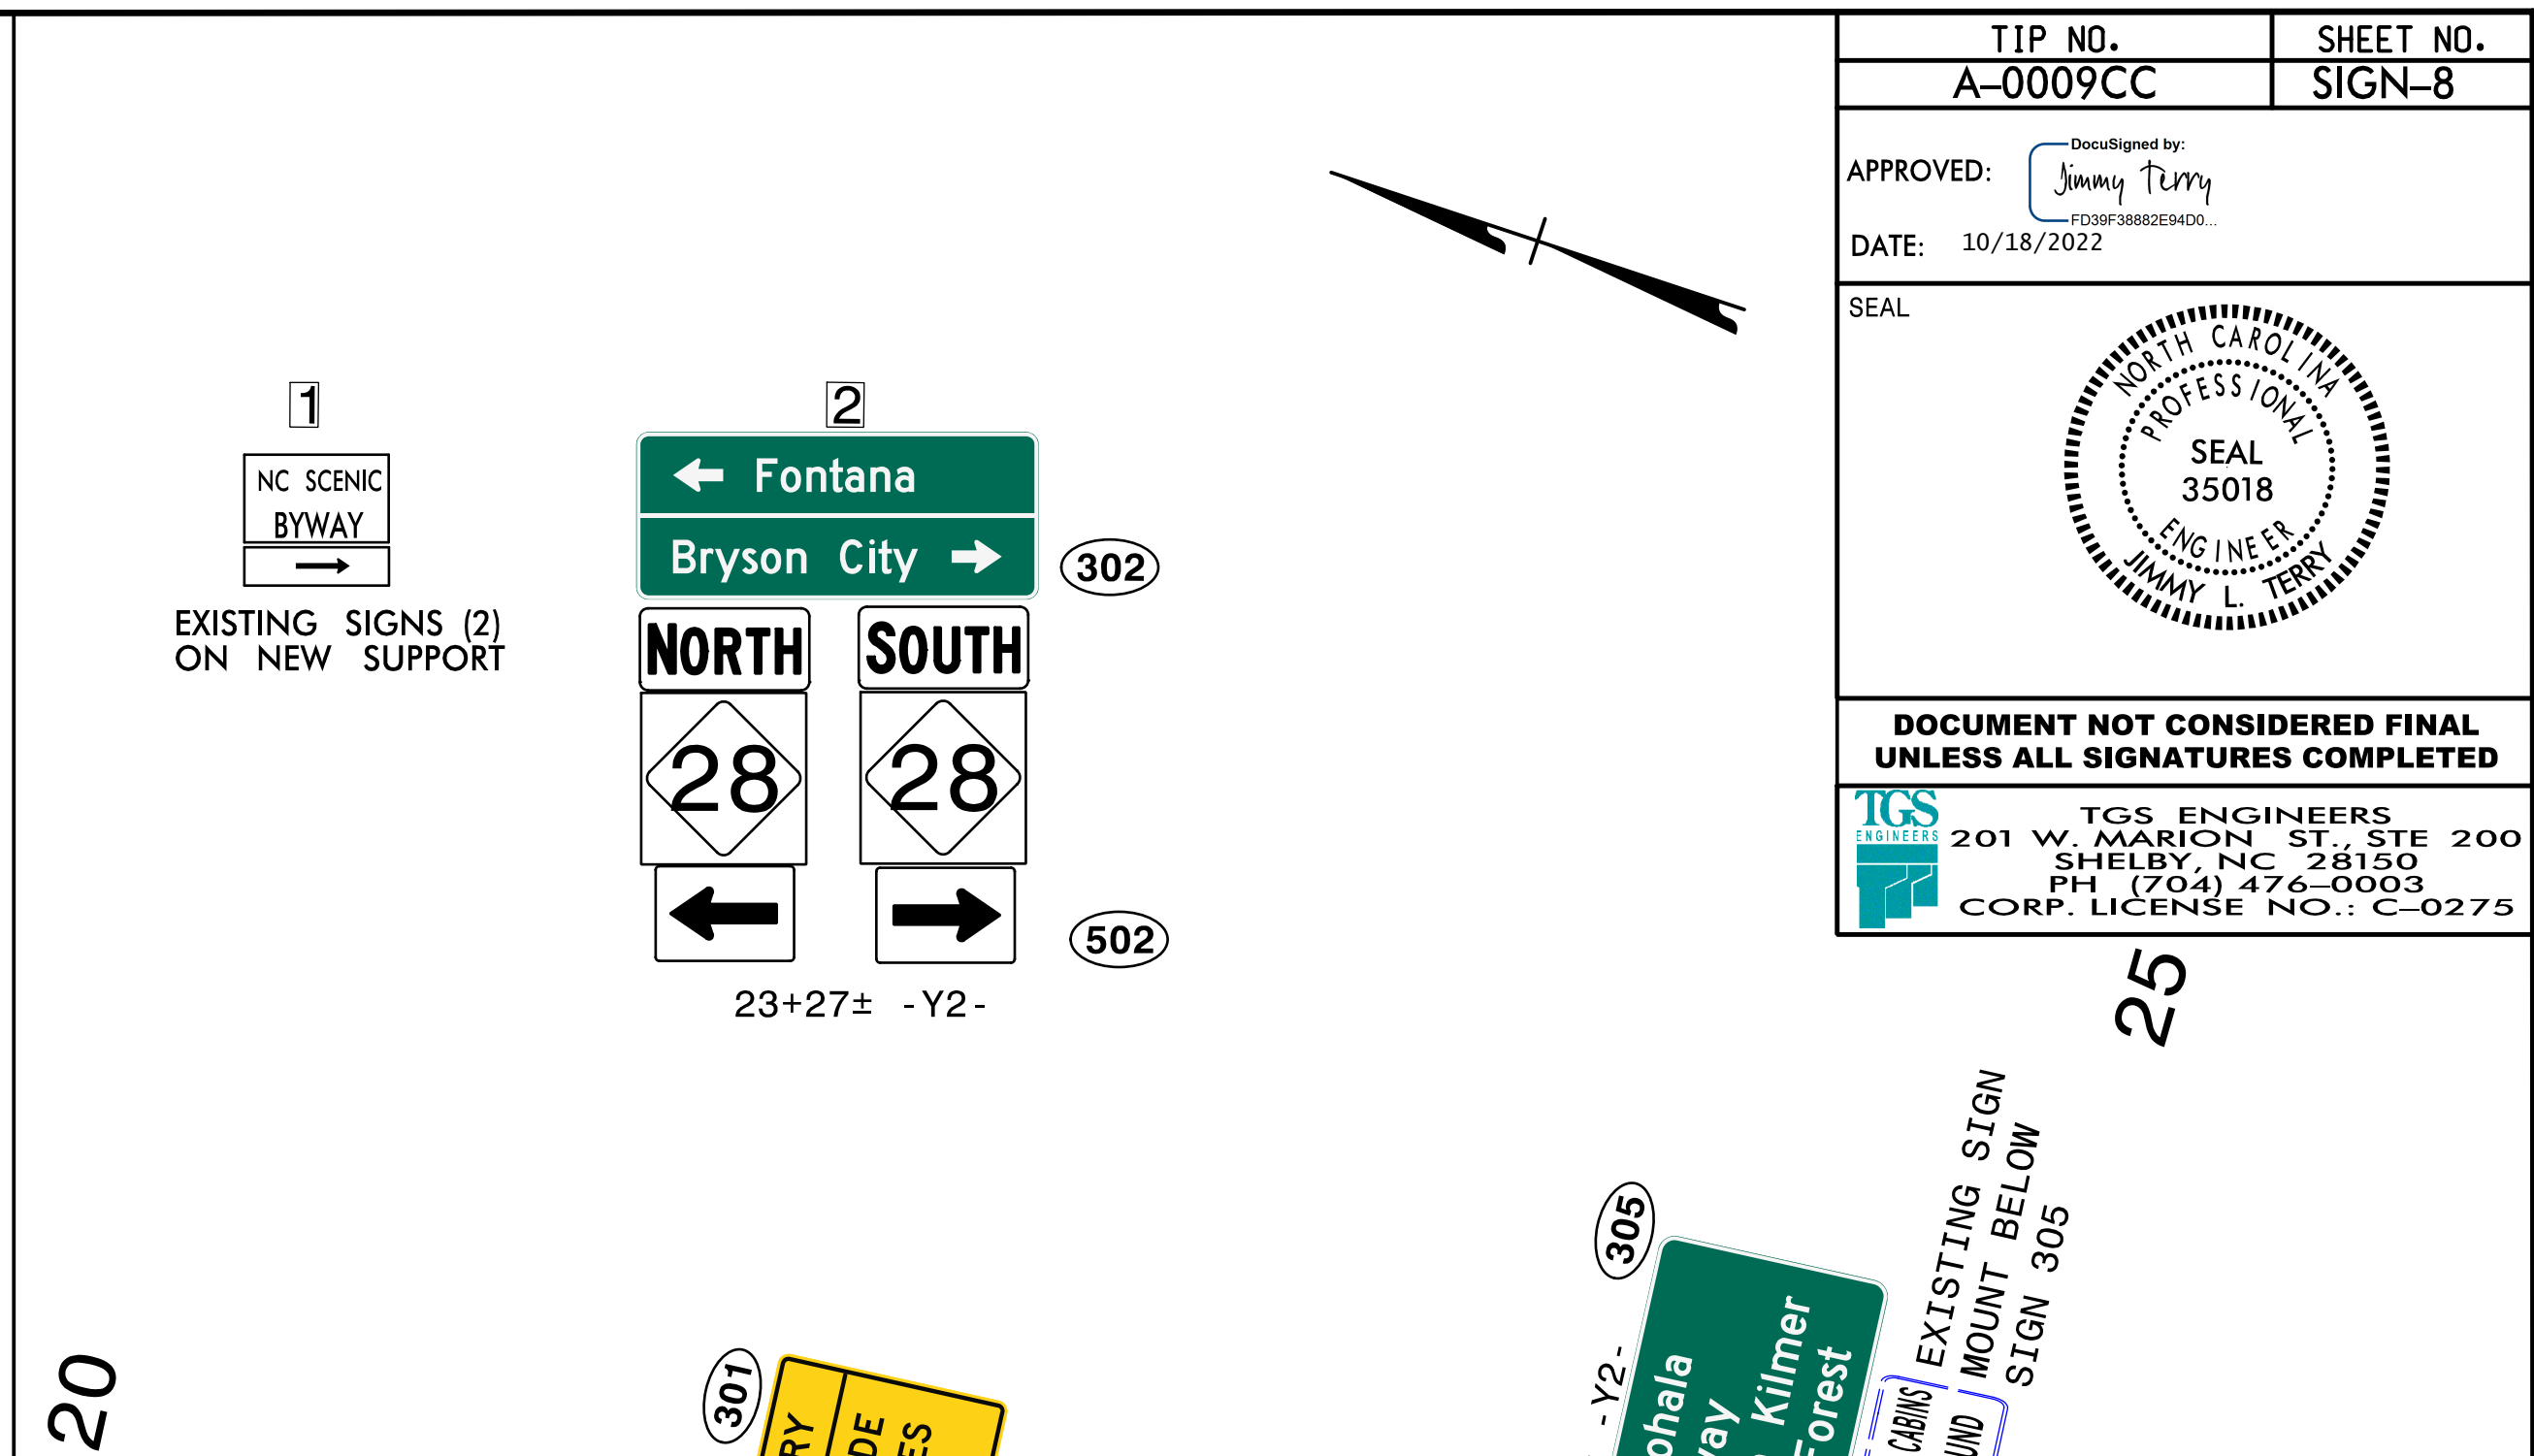


TIP NO. A-0009CC	SHEET NO. SIGN-8
APPROVED:  DATE: 10/18/2022	
SEAL 	
DOCUMENT NOT CONSIDERED FINAL UNLESS ALL SIGNATURES COMPLETED	
TGS ENGINEERS 201 W. MARION ST. STE 200 SHELBY, NC 28150 PH: (704) 476-0003 CORP. LICENSE NO.: C-0275	

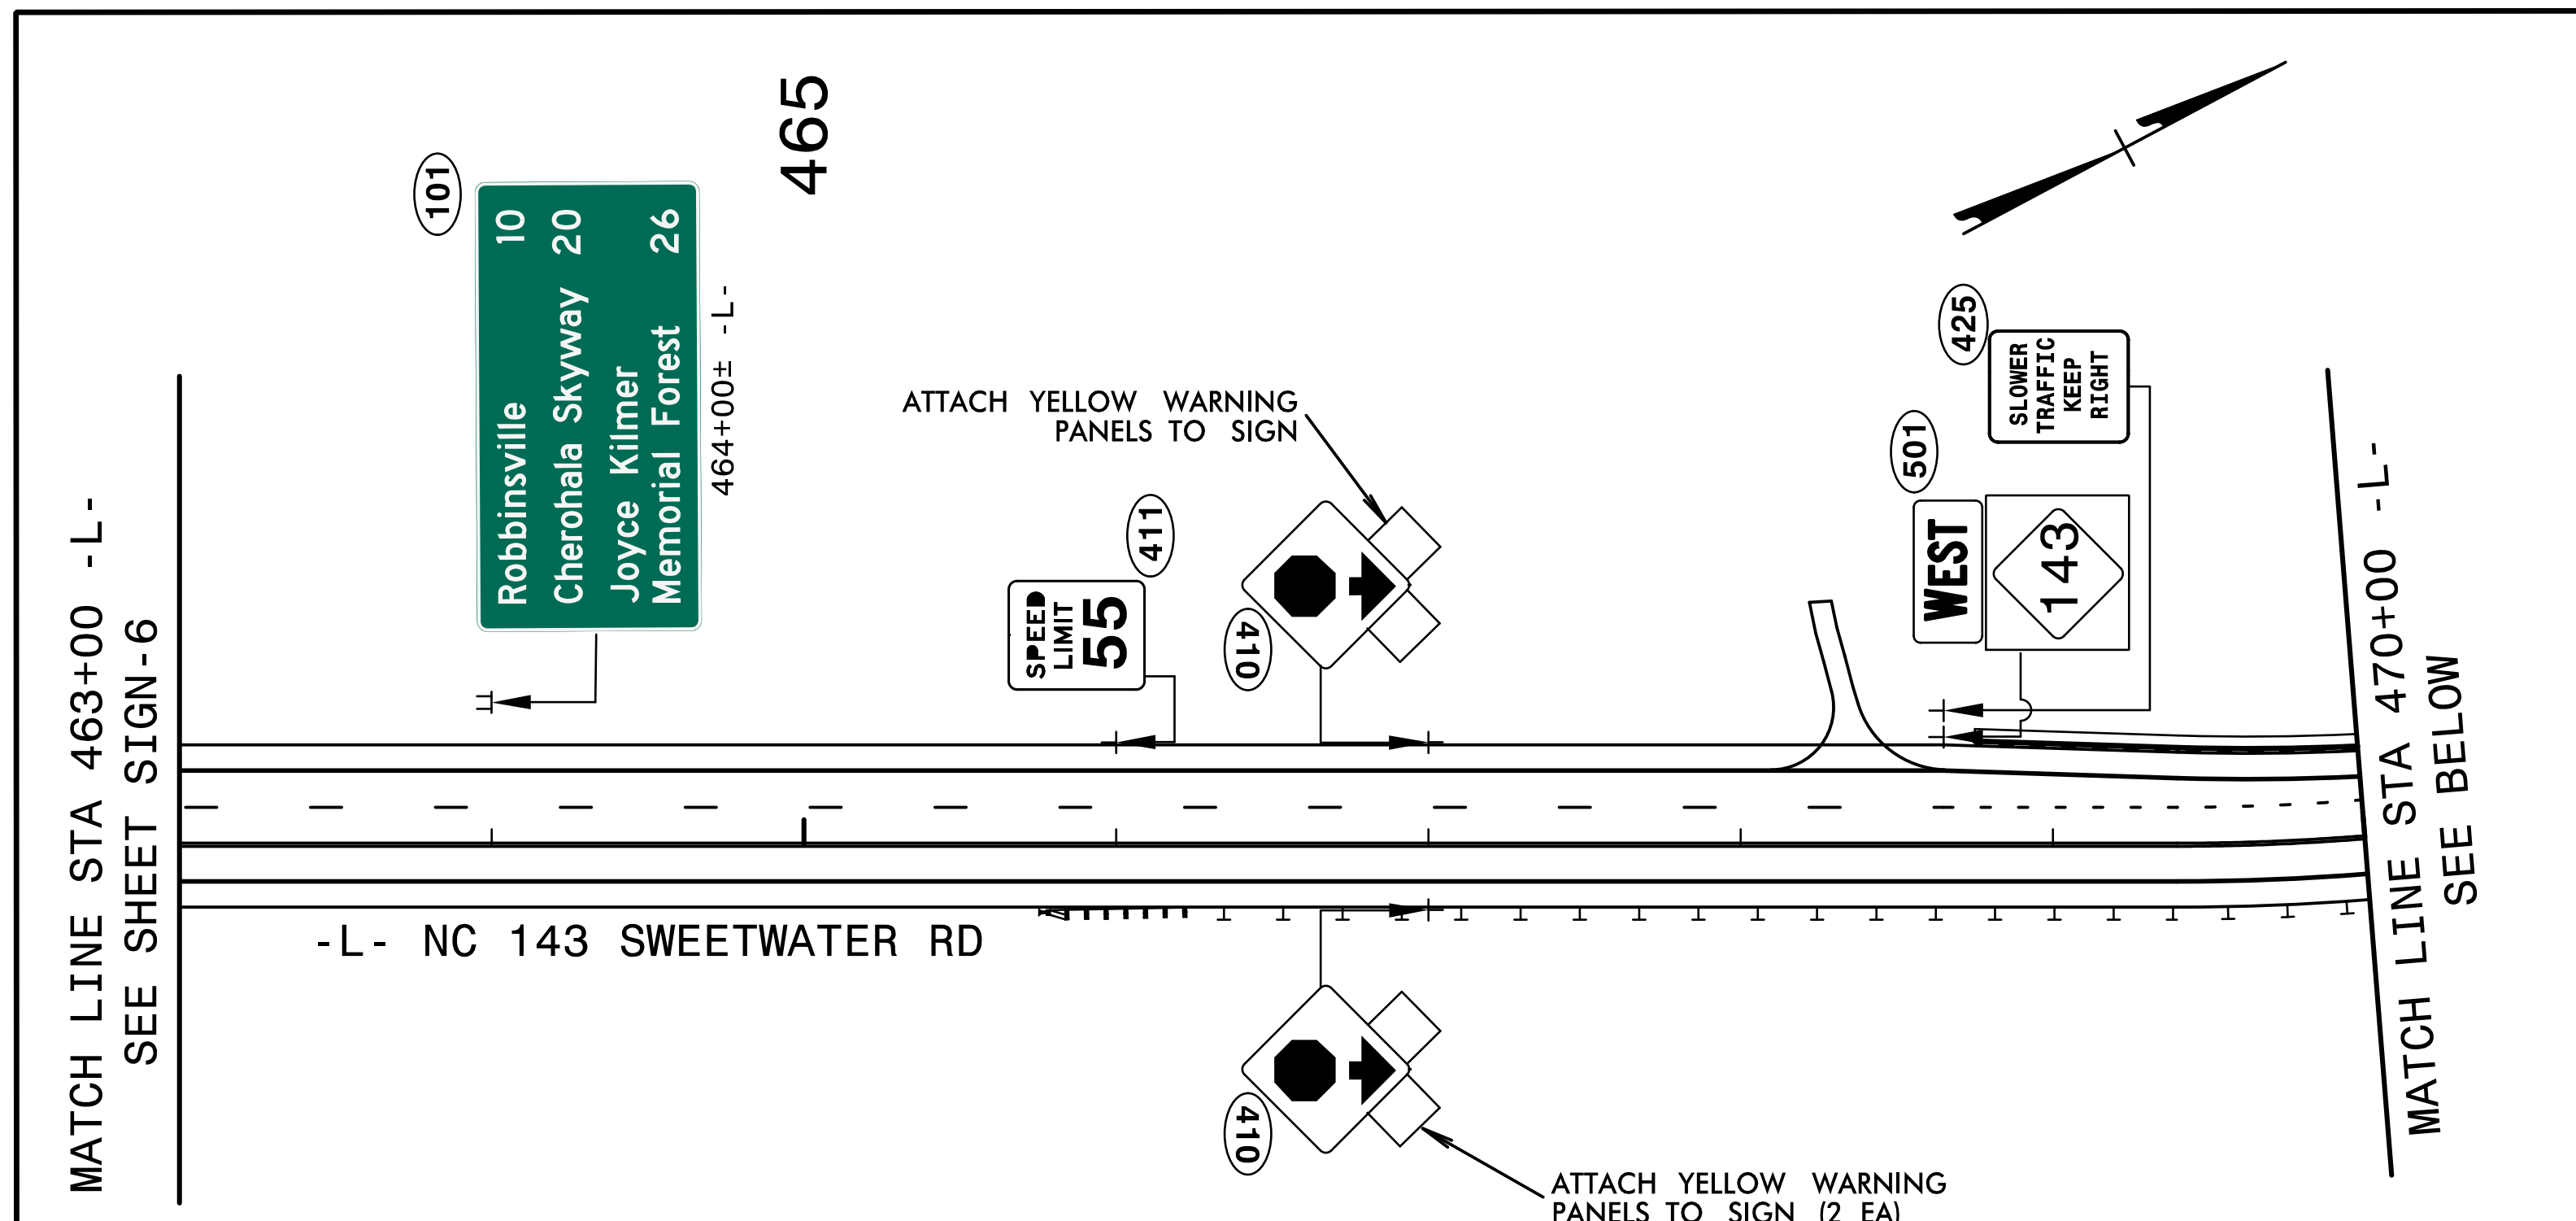

**PROPOSED SIGNS**  
 -L- NC 143 FROM 463+00 TO 474+20  
 -Y2- NC 28 FROM 12+60 TO 26+00