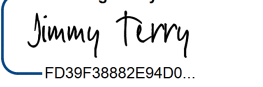

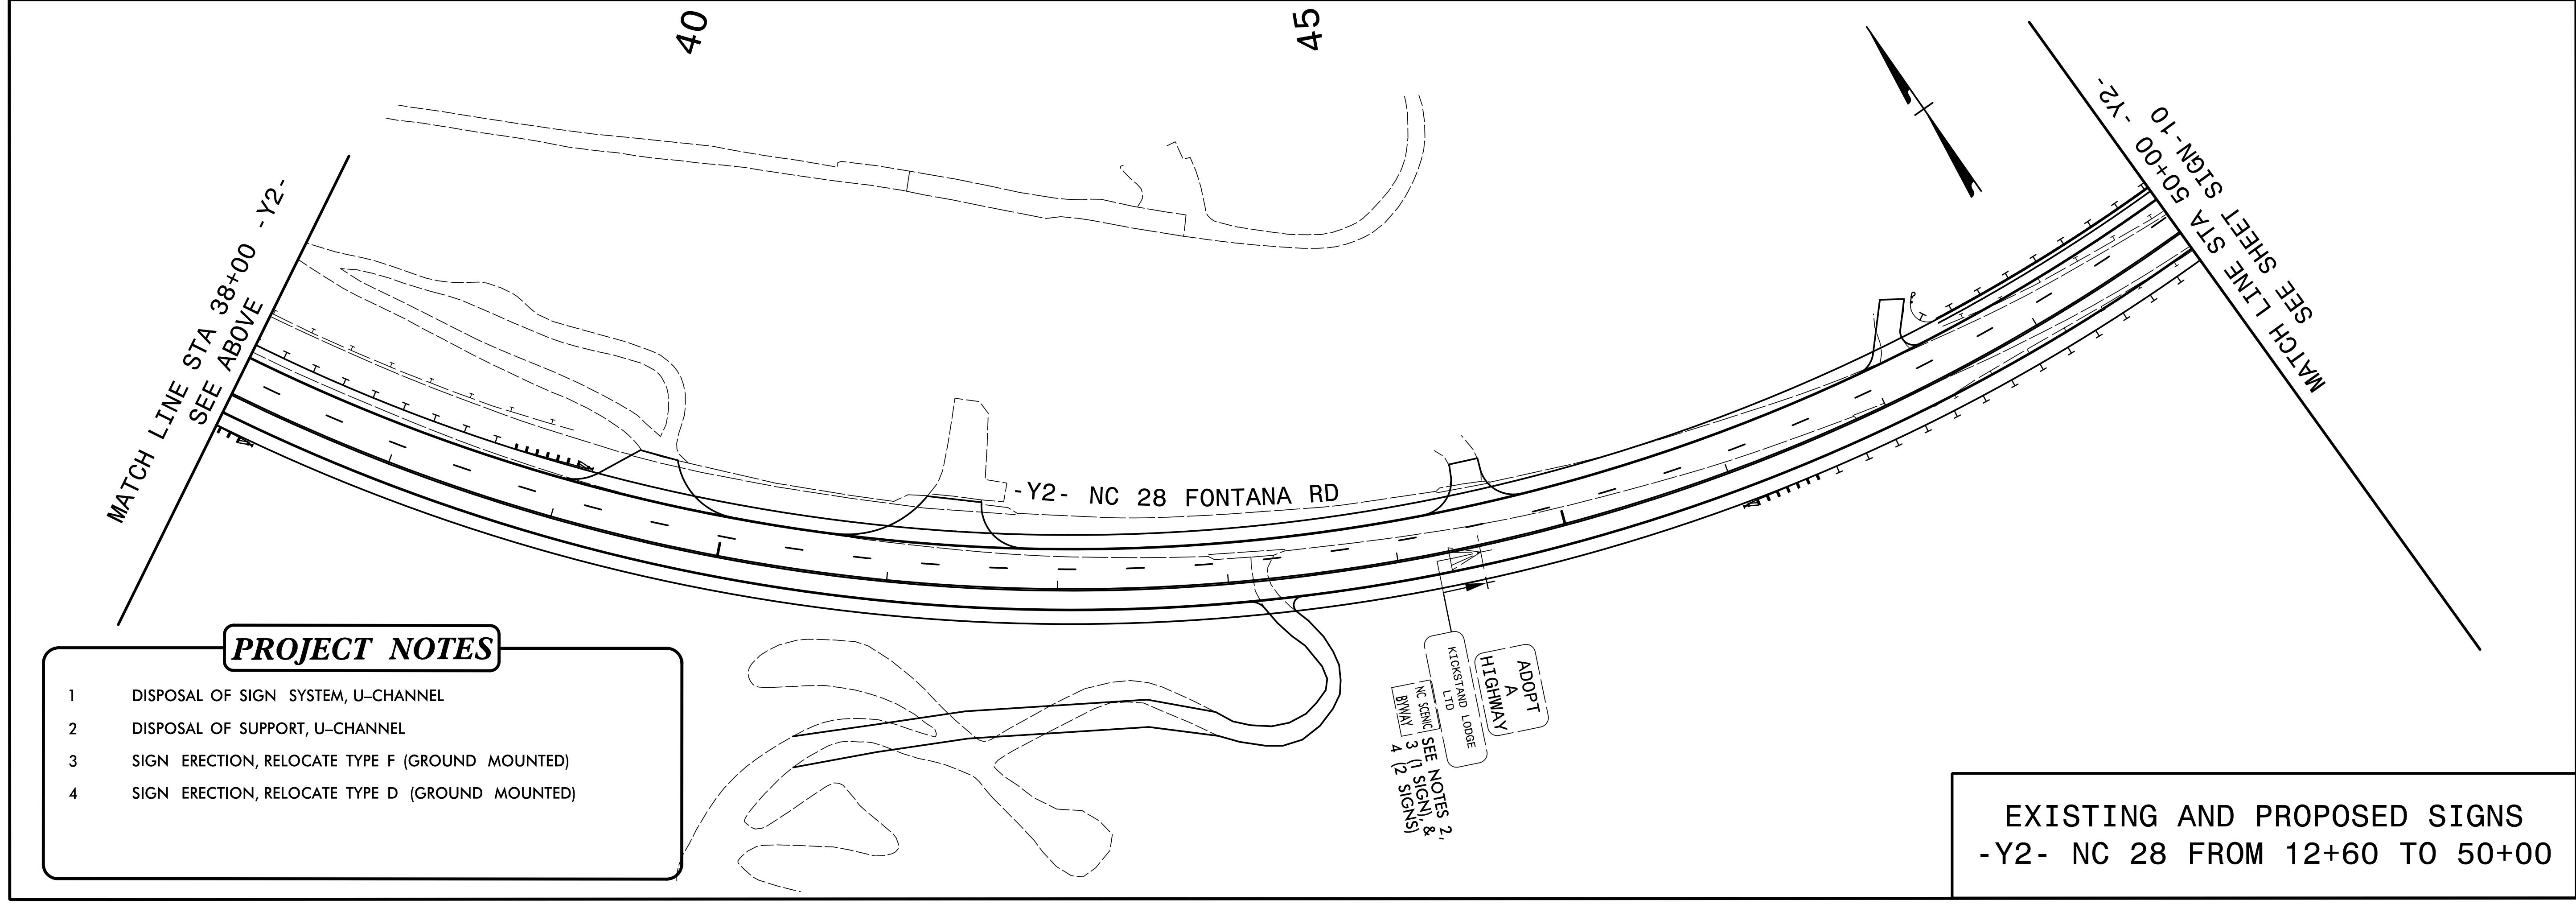
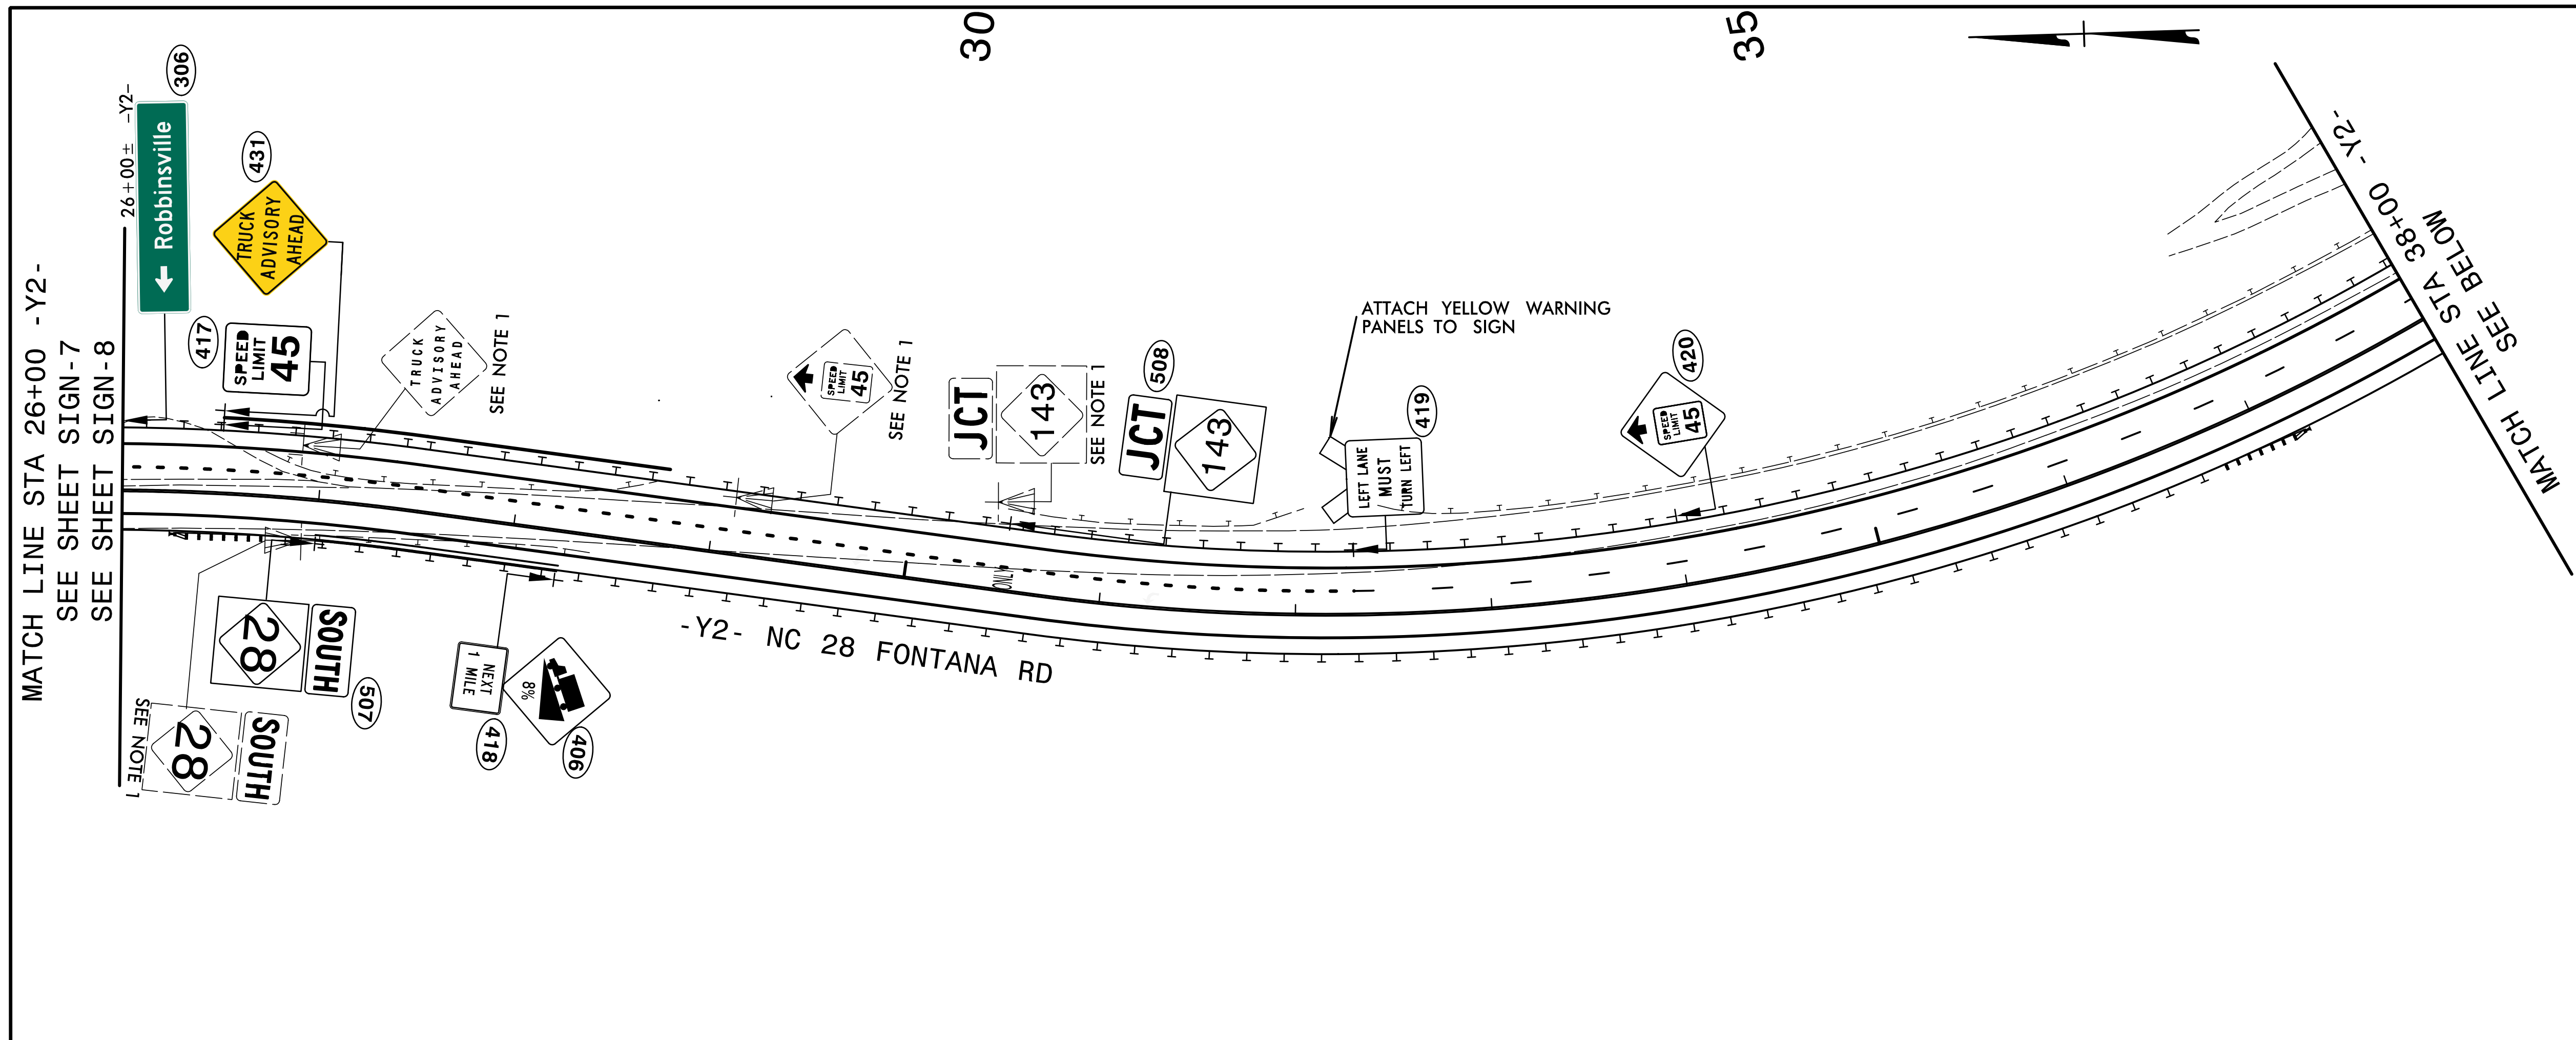


TIP NO. A-0009CC	SHEET NO. SIGN-9
APPROVED:  DocuSigned by: Jimmy Terry E039F58852E34D0	
DATE: 10/18/2022	
SEAL 	
DOCUMENT NOT CONSIDERED FINAL UNLESS ALL SIGNATURES COMPLETED	
TGS ENGINEERS 201 W. MARION ST., STE 200 SHELBY, NC 28150 PH (704) 476-0003 CORP. LICENSE NO.: C-0275	



- PROJECT NOTES**
- DISPOSAL OF SIGN SYSTEM, U-CHANNEL
 - DISPOSAL OF SUPPORT, U-CHANNEL
 - SIGN ERECTION, RELOCATE TYPE F (GROUND MOUNTED)
 - SIGN ERECTION, RELOCATE TYPE D (GROUND MOUNTED)

EXISTING AND PROPOSED SIGNS
-Y2- NC 28 FROM 12+60 TO 50+00