


TIP NO. A-0009CC	SHEET NO. SIGN-11
APPROVED: <i>Jimmy Terry</i> <small>PROF. 3882E4H00</small>	
DATE: 10/18/2022	
SEAL	
DOCUMENT NOT CONSIDERED FINAL UNLESS ALL SIGNATURES COMPLETED	
TGS ENGINEERS 201 W. MARION ST., STE 200 SHELBY, NC 28150 PH (704) 476-0003 CORP. LICENSE NO.: C-0275	

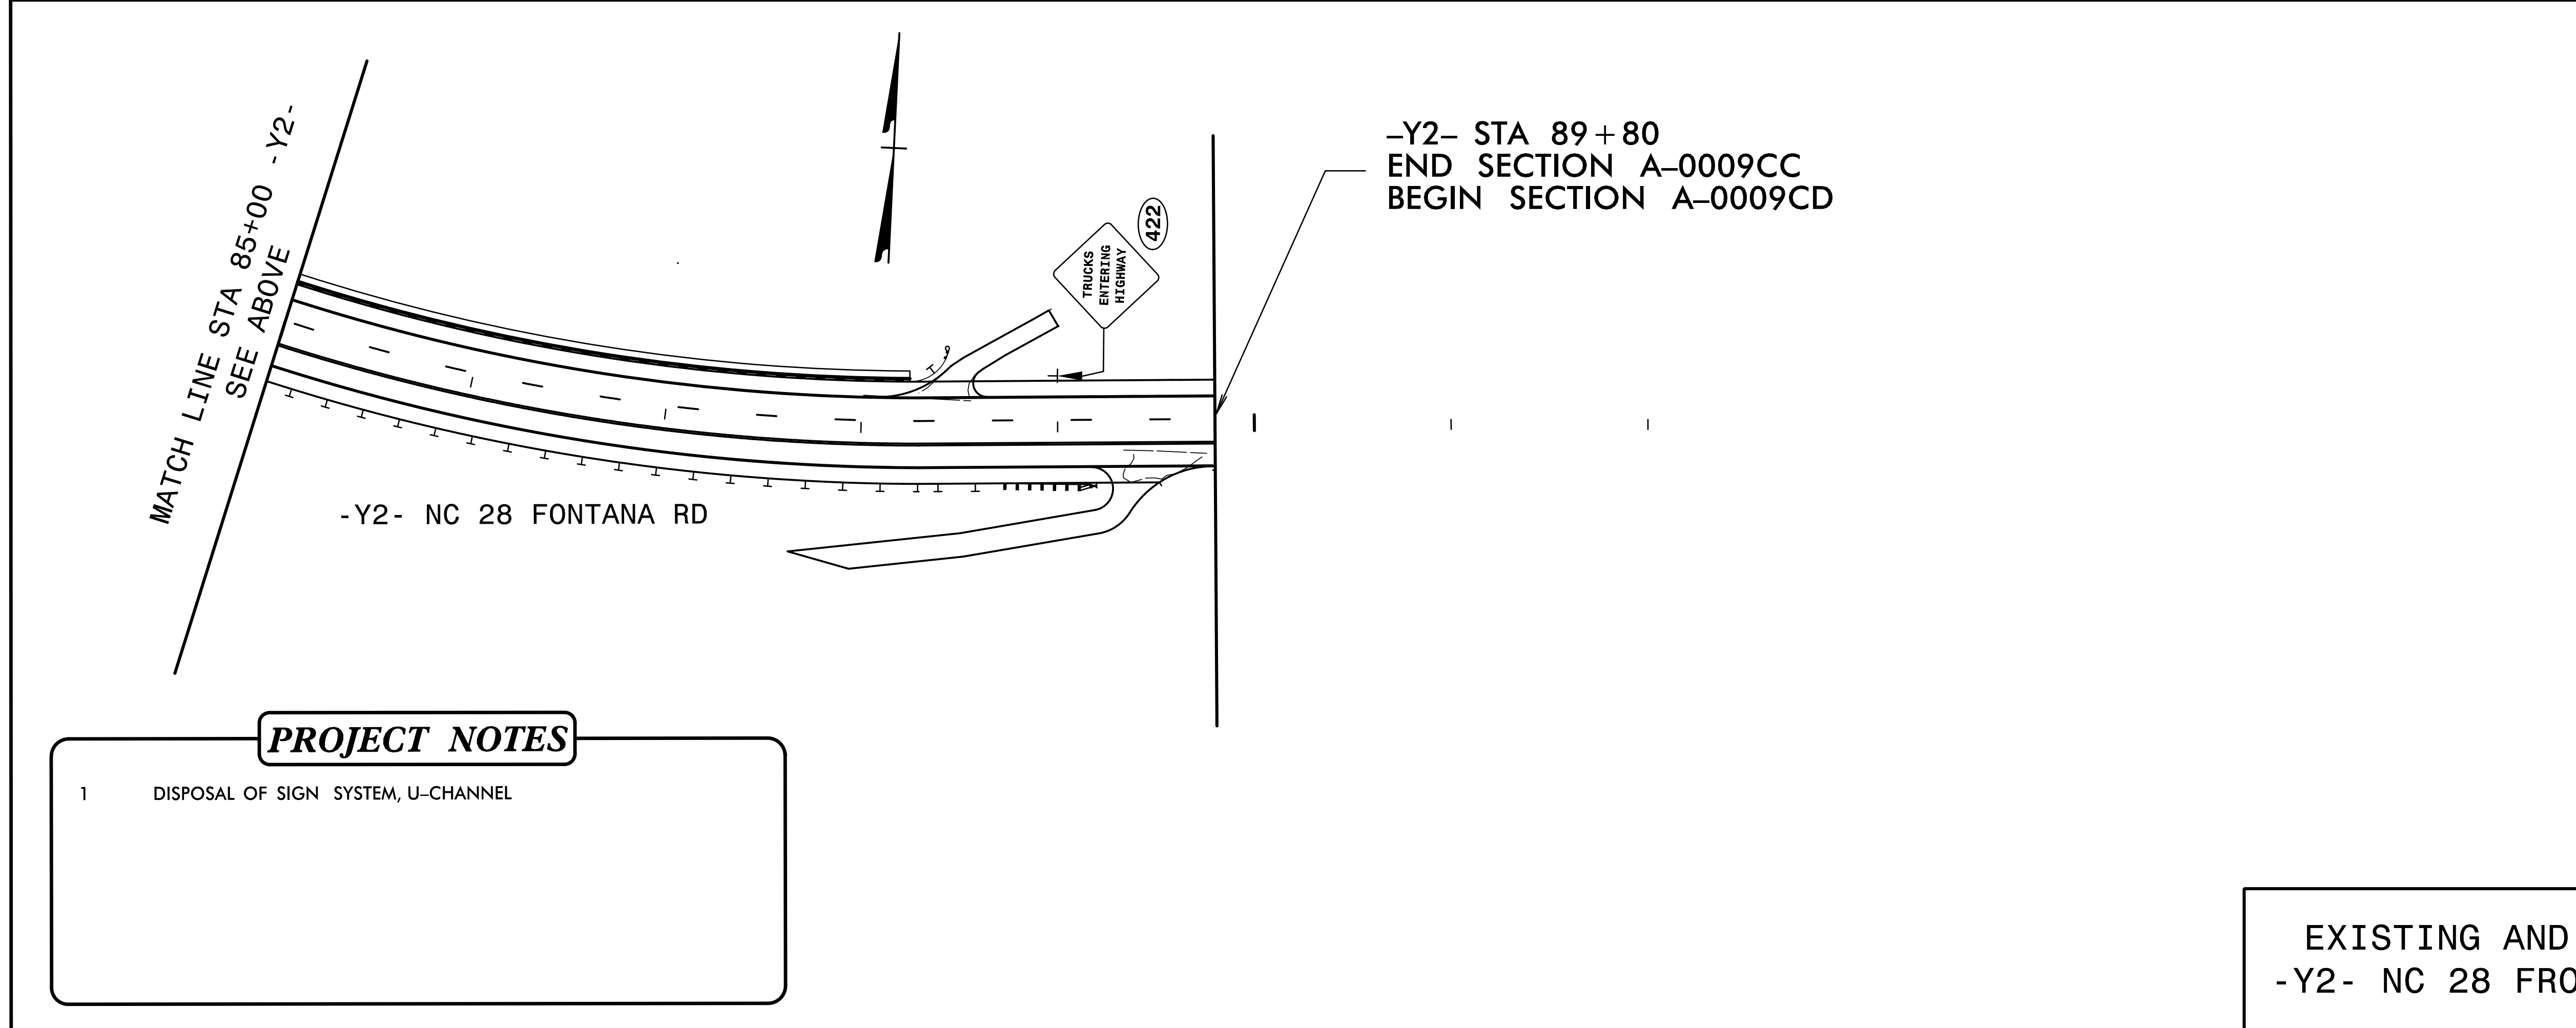

PROJECT NOTES

1 DISPOSAL OF SIGN SYSTEM, U-CHANNEL

EXISTING AND PROPOSED SIGNS
-Y2- NC 28 FROM 73+00 TO 89+80