


UTILITIES BY OTHERS





ALL PROPOSED UTILITY WORK SHOWN ON THIS SHEET WILL BE DONE BY OTHERS. NO PAYMENT WILL BE MADE TO THE CONTRACTOR FOR PROPOSED UTILITY WORK SHOWN ON THIS SHEET.

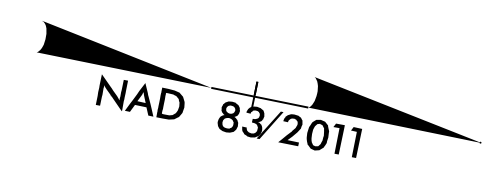

5/14/99
15-OCT-2022 01:57 Utilities\Engineering\UBD\Proj\A-0009CC\ut-rdy36_UO03_psh.dgn
BC (TGS) 5/14/99

MATCH LINE STA -L- 428+00.00
MATCH TO SHEET UO-2

MATCH LINE STA -L- 442+00.00
MATCH TO SHEET UO-4

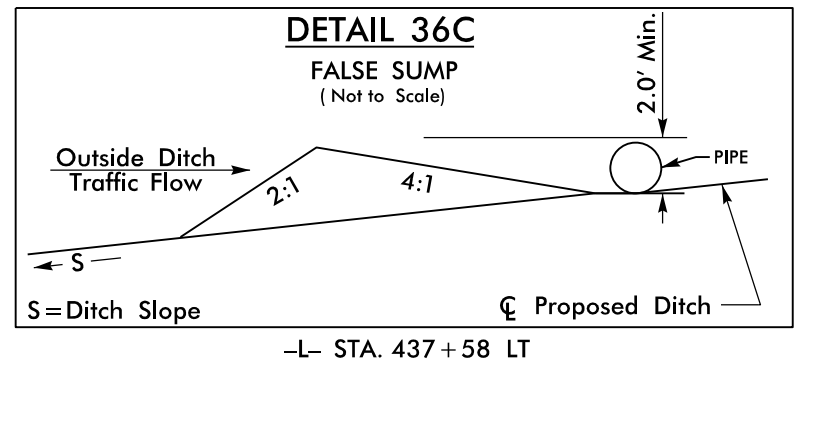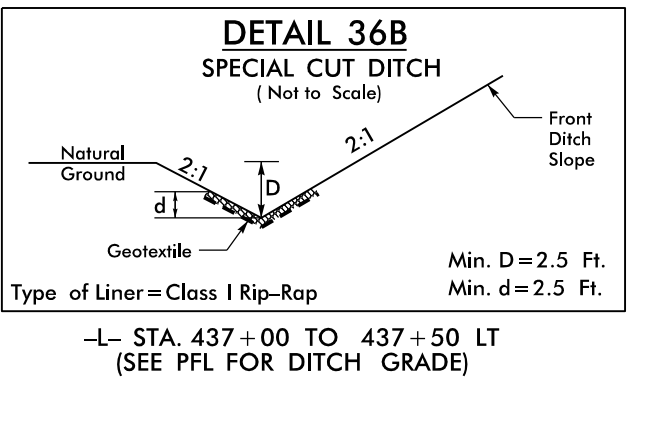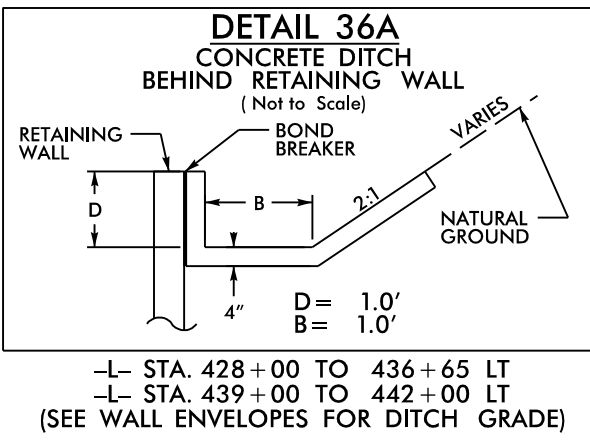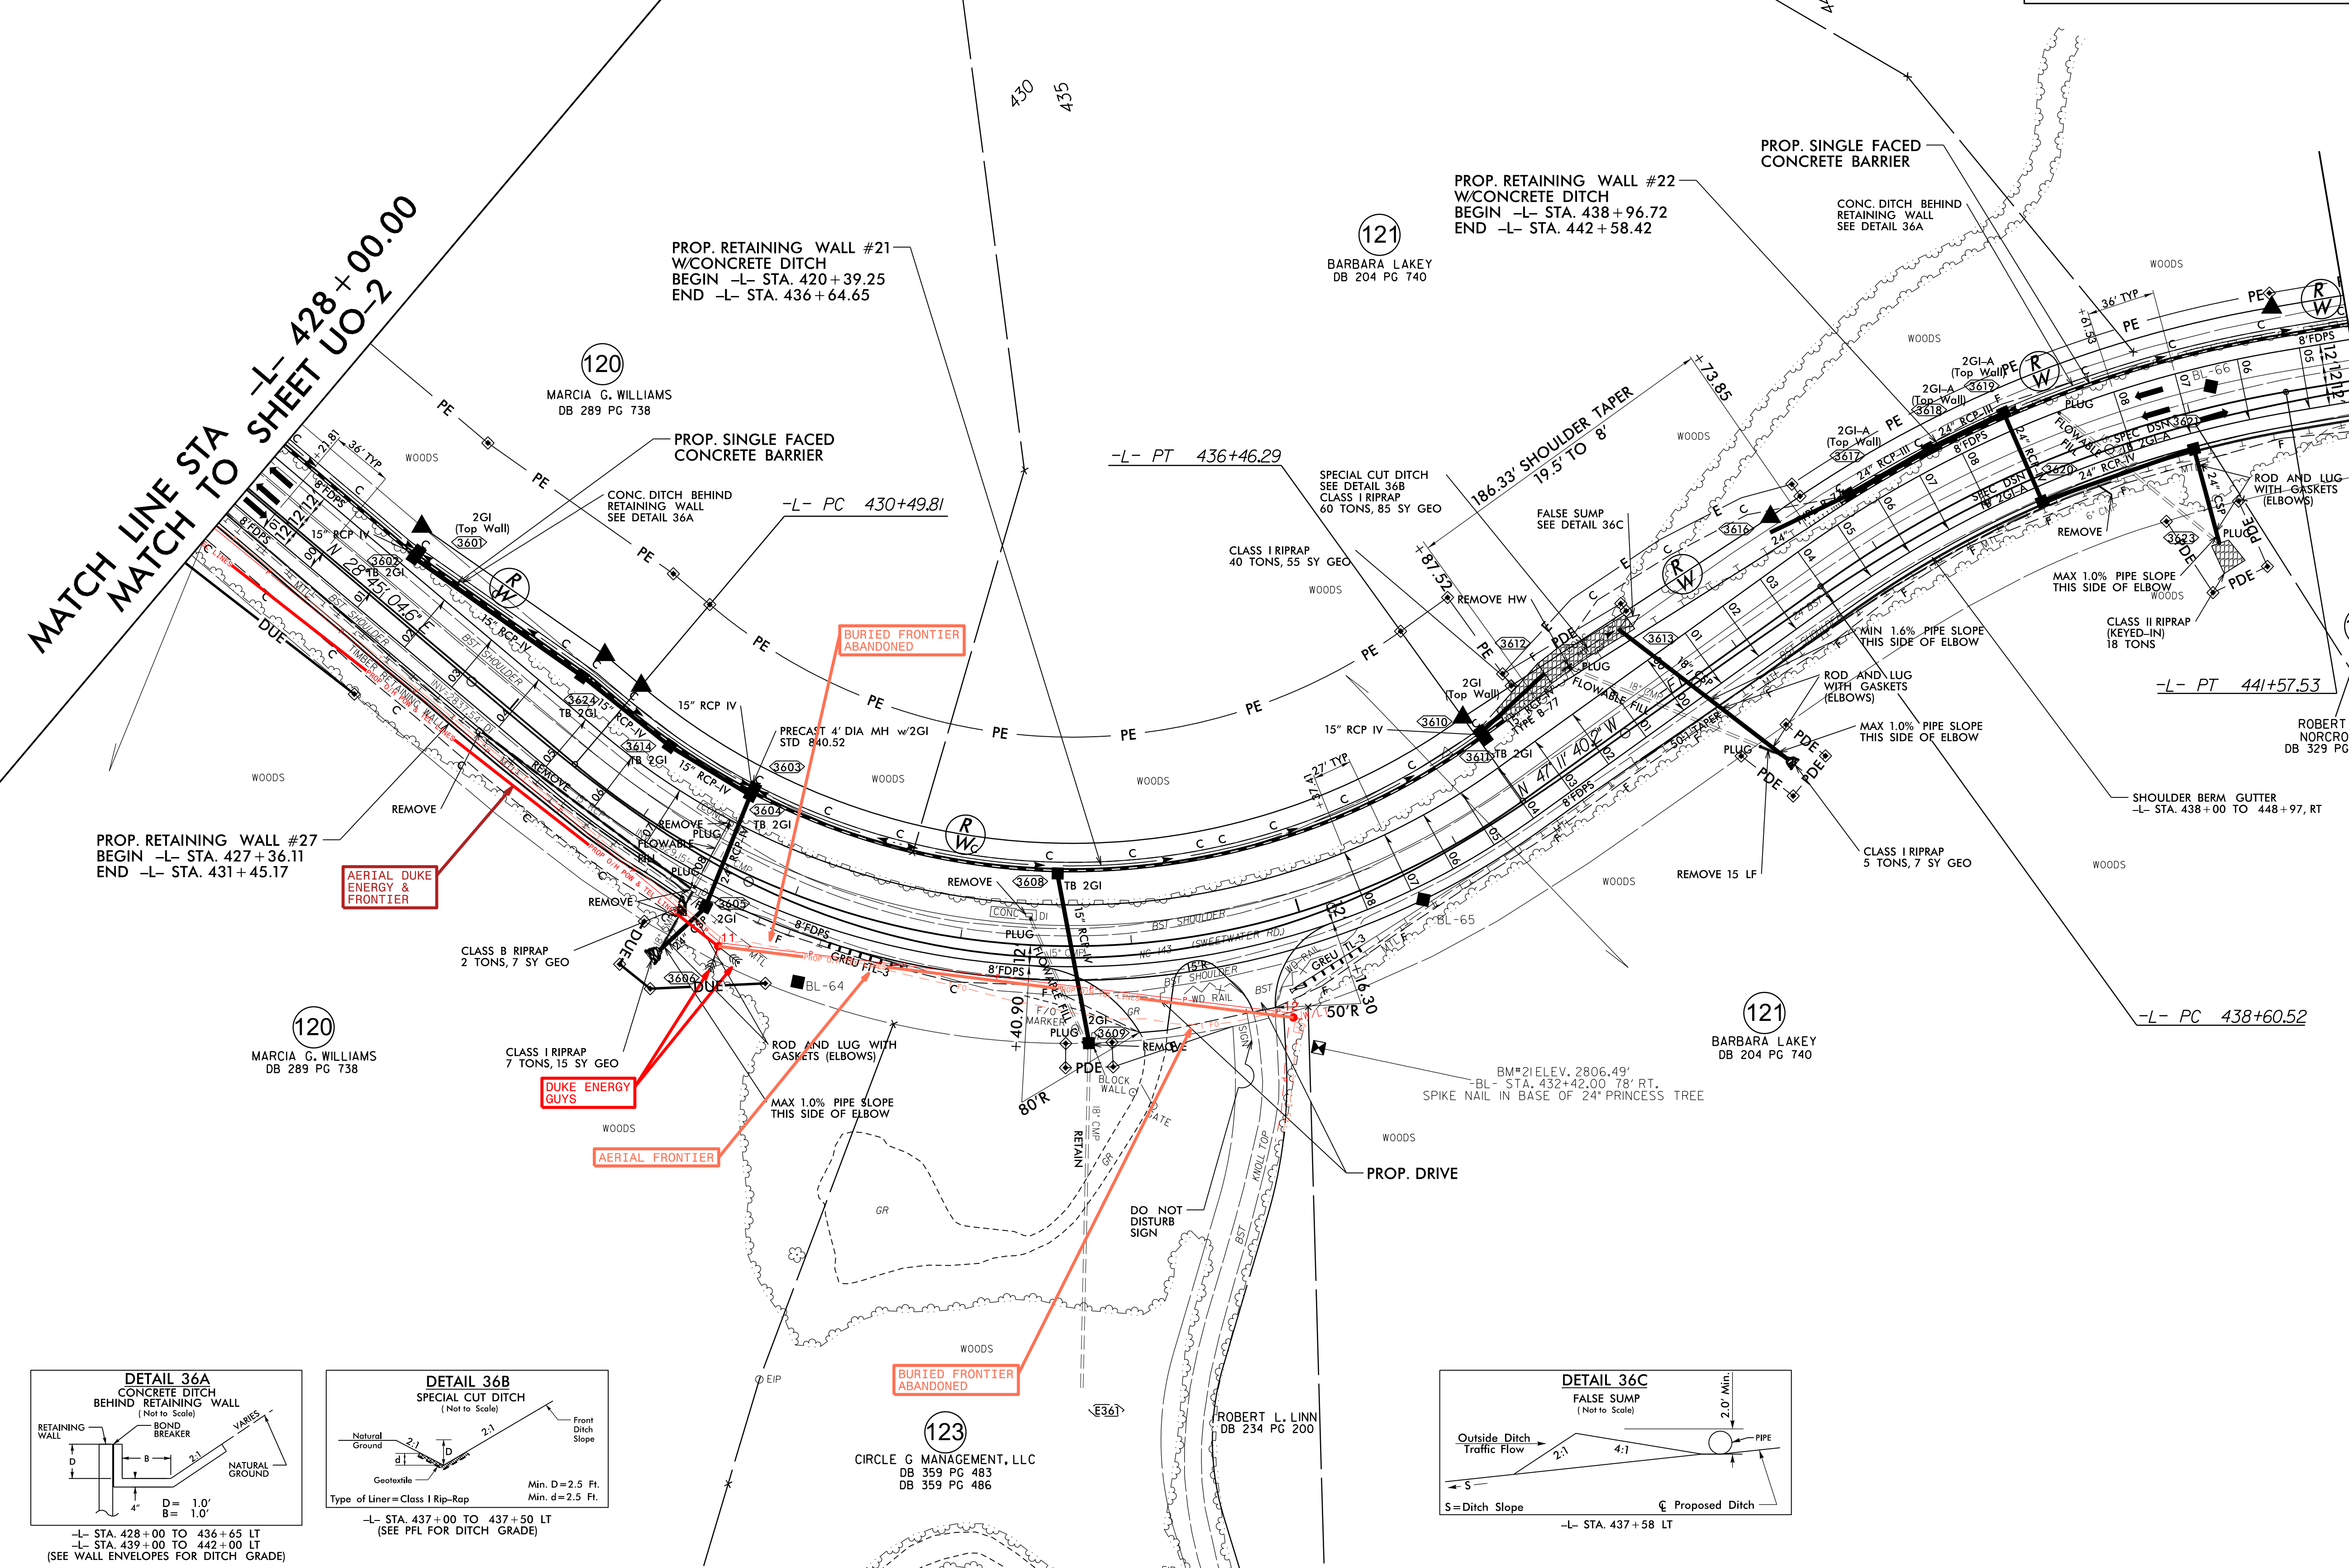

123
CIRCLE G MANAGEMENT, LLC
DB 359 PG 483
DB 359 PG 486

122
U.S. FOREST S
TRACT N-1
DB 102 PG

121
BARBARA LAKEY
DB 204 PG 740

120
MARCIA G. WILLIAMS
DB 289 PG 738

120
MARCIA G. WILLIAMS
DB 289 PG 738

121
BARBARA LAKEY
DB 204 PG 740

125
ROBERT K. NORCROSS
DB 329 PG 466