


5/14/99  
14-OCT-2022 11:27  
C:\Users\jacob\OneDrive\Engineering\UBOV\Projects\A-0009CC-ut-rdy44\_U011\_psh.dgn  
SECTION A-0009CC  
SECTION A-0009CC

PROJECT REFERENCE NO.	SHEET NO.
A-0009CC	U0-11
THIS SHEET CORRESPONDS TO RDY-44	

### UTILITIES BY OTHERS

ALL PROPOSED UTILITY WORK SHOWN ON THIS SHEET WILL BE DONE BY OTHERS. NO PAYMENT WILL BE MADE TO THE CONTRACTOR FOR PROPOSED UTILITY WORK SHOWN ON THIS SHEET.

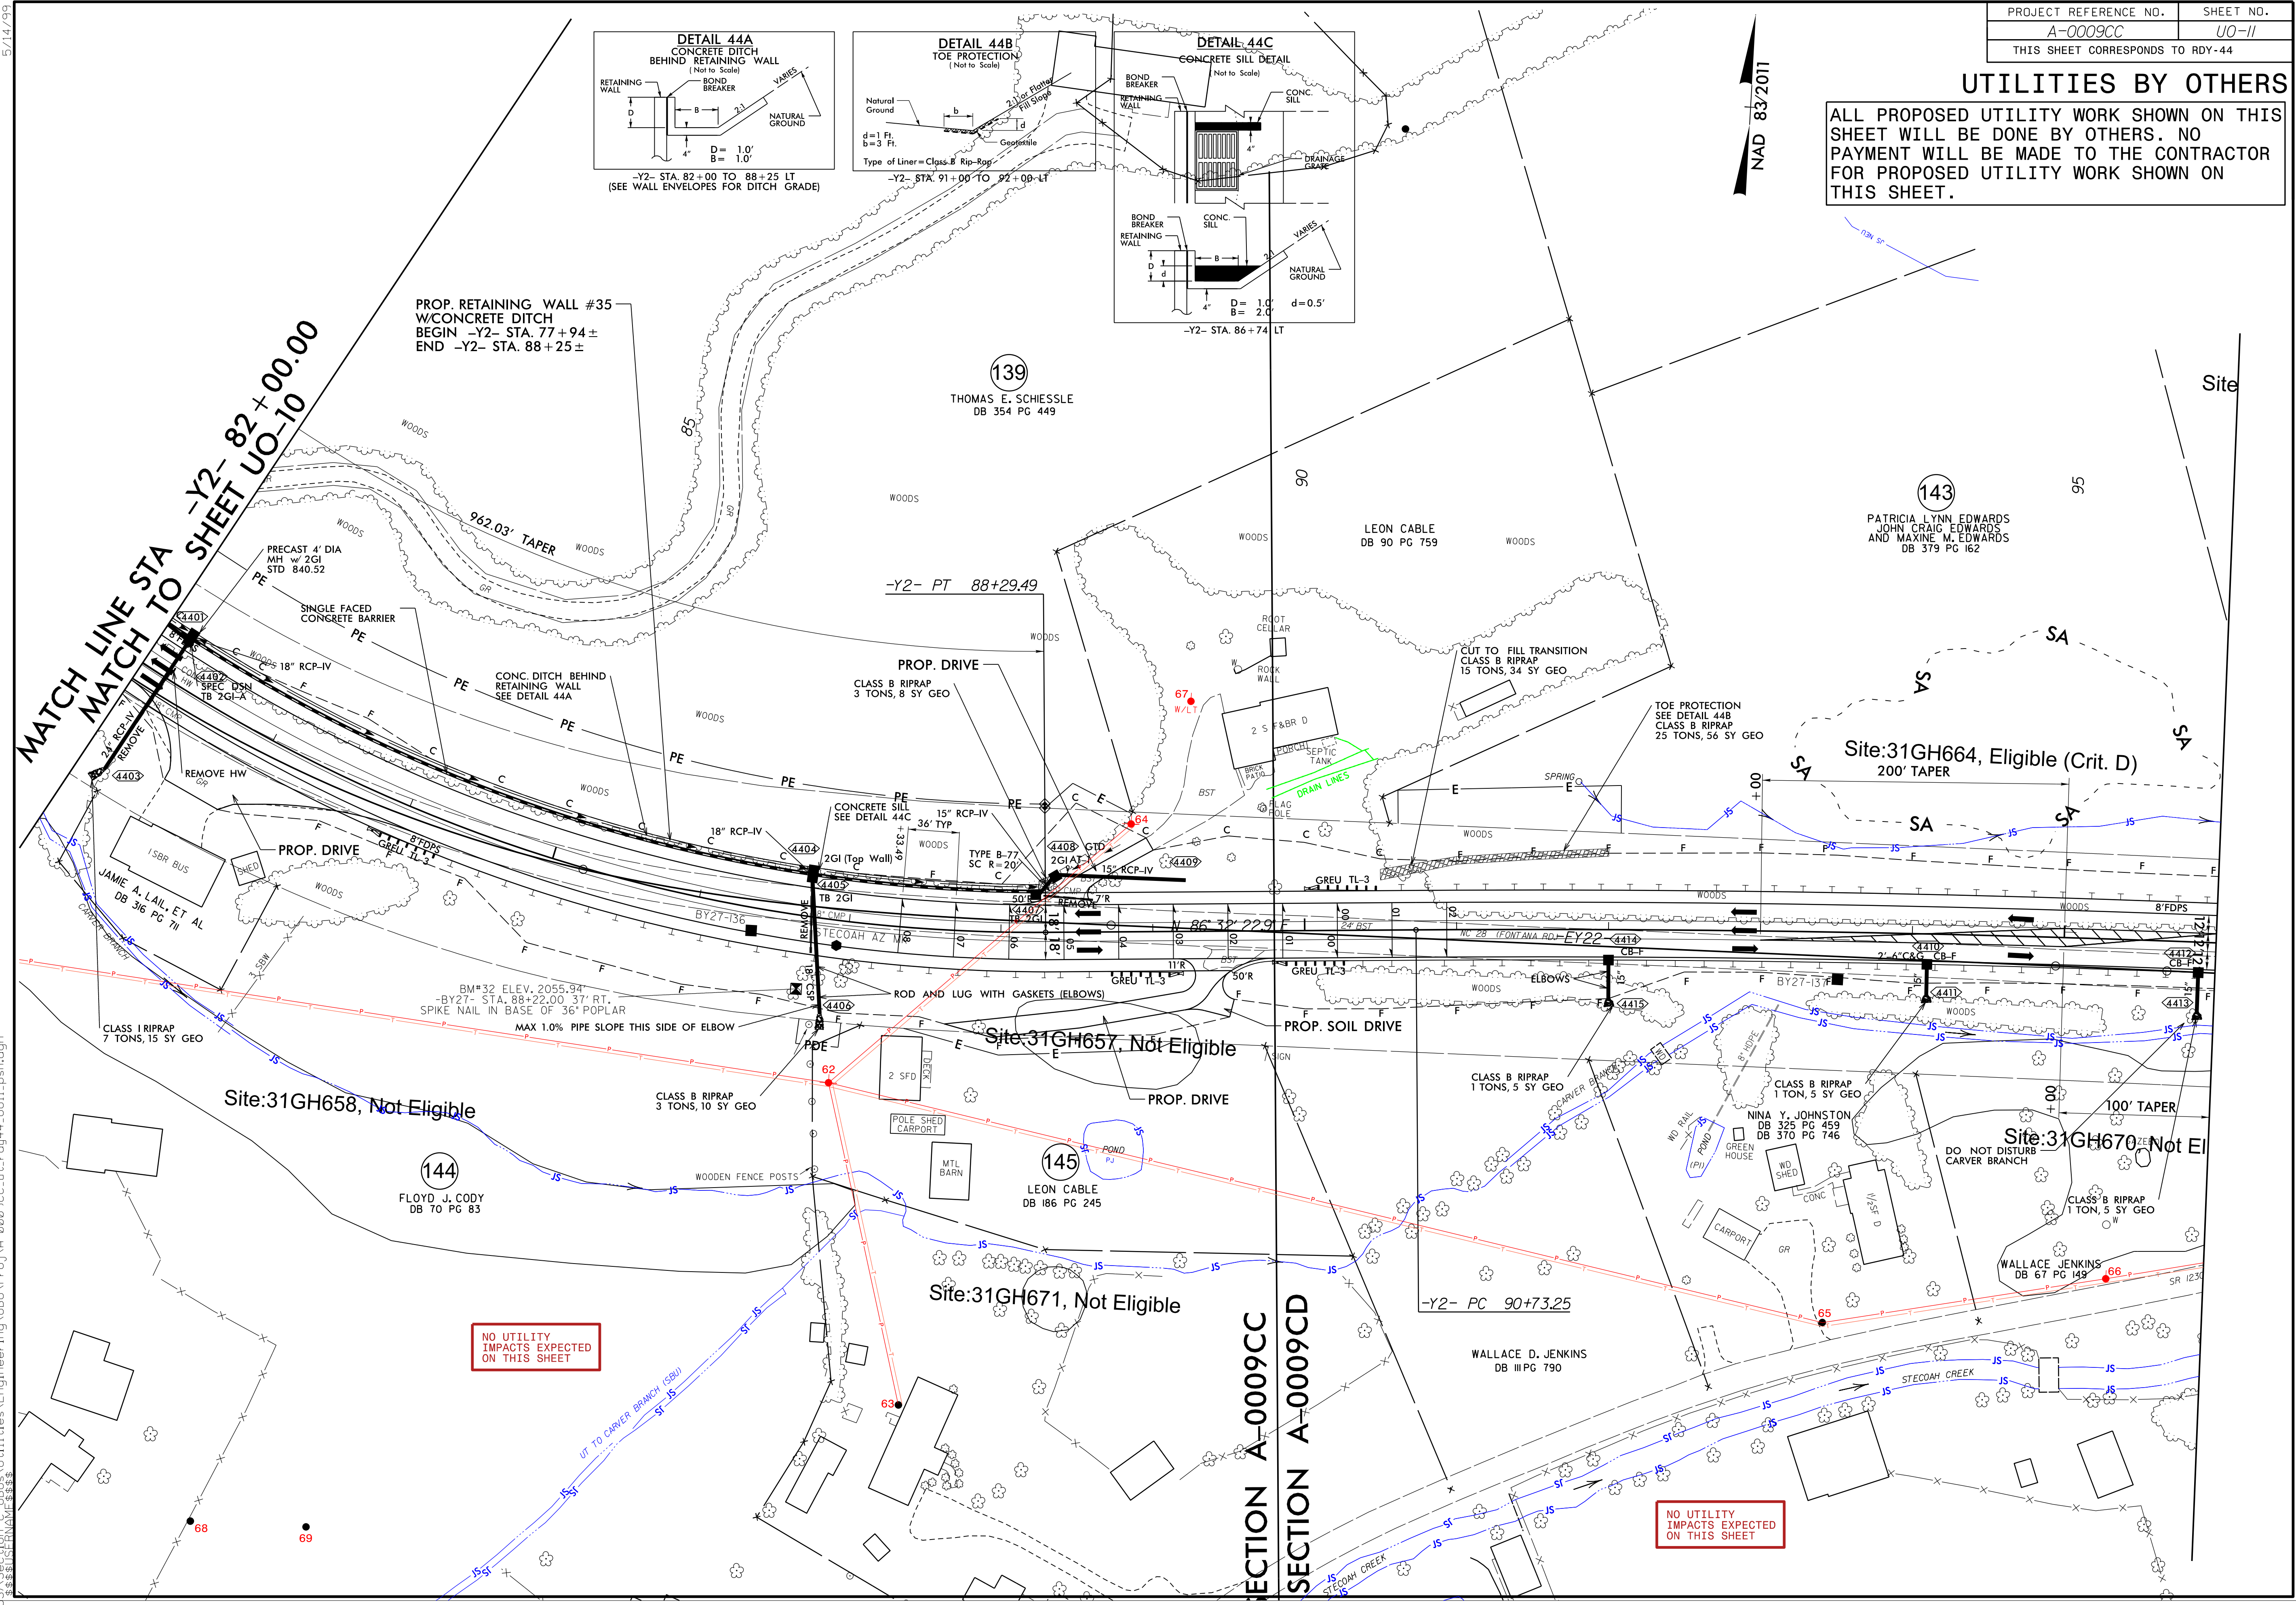

NO UTILITY IMPACTS EXPECTED ON THIS SHEET

NO UTILITY IMPACTS EXPECTED ON THIS SHEET

MATCH LINE STA -Y2- 82+00.00  
MATCH TO SHEET U0-10

SECTION A-0009CC  
SECTION A-0009CC