


INDEX			
STR.	STATION	DESCRIPTION	SHEET NUMBERS
1	66+85.00 -Y2-	SINGLE 6 FT.X 6 FT. REINFORCED CONCRETE BOX CULVERT RIGHT EXT.	C1-1 THRU C1-7
W21	420+39.00 -L- TO 436+65.00 -L-	SOIL NAIL RETAINING WALL	W21-1 THRU W21-5
W22	438+96.00 -L- TO 442+58.00 -L-	SOIL NAIL RETAINING WALL	W22-1 THRU W22-3
W23	448+40.00 -L- TO 452+25.00 -L-	SOIL NAIL RETAINING WALL	W23-1 THRU W23-3
W24	453+25.00 -L- TO 456+25.00 -L-	SOIL NAIL RETAINING WALL	W24-1 THRU W24-3
W25	468+75.00 -L- TO 471+75.00 -L-	SOIL NAIL RETAINING WALL	W25-1 THRU W25-3
W26	421+36.00 -L- TO 423+54.00 -L-	MSE RETAINING WALL	W26-1 THRU W26-3
W27	427+36.00 -L- TO 431+45.00 -L-	SHORED MSE RETAINING WALL	W27-1 THRU W27-8
W30	26+50.00 -Y2- TO 28+75.00 -Y2-	SHORED MSE RETAINING WALL	W30-1 THRU W30-7
W32	58+90.00 -Y2- TO 66+83.00 -Y2-	SHORED MSE RETAINING WALL	W32-1 THRU W32-7
W33	63+75.00 -Y2- TO 66+03.00 -Y2-	SOIL NAIL RETAINING WALL	W33-1 THRU W33-3
W34	71+25.00 -Y2- TO 72+75.00 -Y2-	CAST-IN-PLACE GRAVITY RETAINING WALL	W34-1 THRU W34-2
W35	77+94.00 -Y2- TO 88+25.00 -Y2-	SOIL NAIL RETAINING WALL	W35-1 THRU W35-4
W39	14+59.00 -Y2- TO 16+25.00 -Y2-	SOIL NAIL RETAINING WALL	W39_40-1 THRU W39_40-3
W40	16+75.00 -Y2- TO 18+70.00 -Y2-	SOIL NAIL RETAINING WALL	W39_40-1 THRU W39_40-3

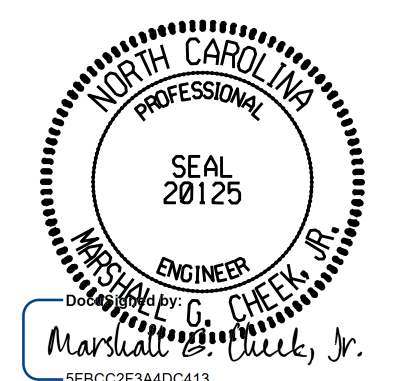


 10/18/2022 | 9:49 AM EDT
 DOCUMENT NOT CONSIDERED FINAL
 UNLESS ALL SIGNATURES COMPLETED
TGS ENGINEERS
 706 HILLSBOROUGH STREET
 SUITE 200
 RALEIGH, NC 27603
 PH (919) 773-8887
 CORP. LICENSE NO.: C-0275

PROJECT NO. A-0009CC
GRAHAM COUNTY

STATE OF NORTH CAROLINA
 DEPARTMENT OF TRANSPORTATION
 RALEIGH

STRUCTURE INDEX

REVISIONS						SHEET NO.
NO.	BY:	DATE:	NO.	BY:	DATE:	TOTAL SHEETS
1			3			4
2			4			

DRAWN BY : S.B. WILLIAMS DATE : 10-22
 CHECKED BY : MGC DATE : 10-22