



DETAIL A

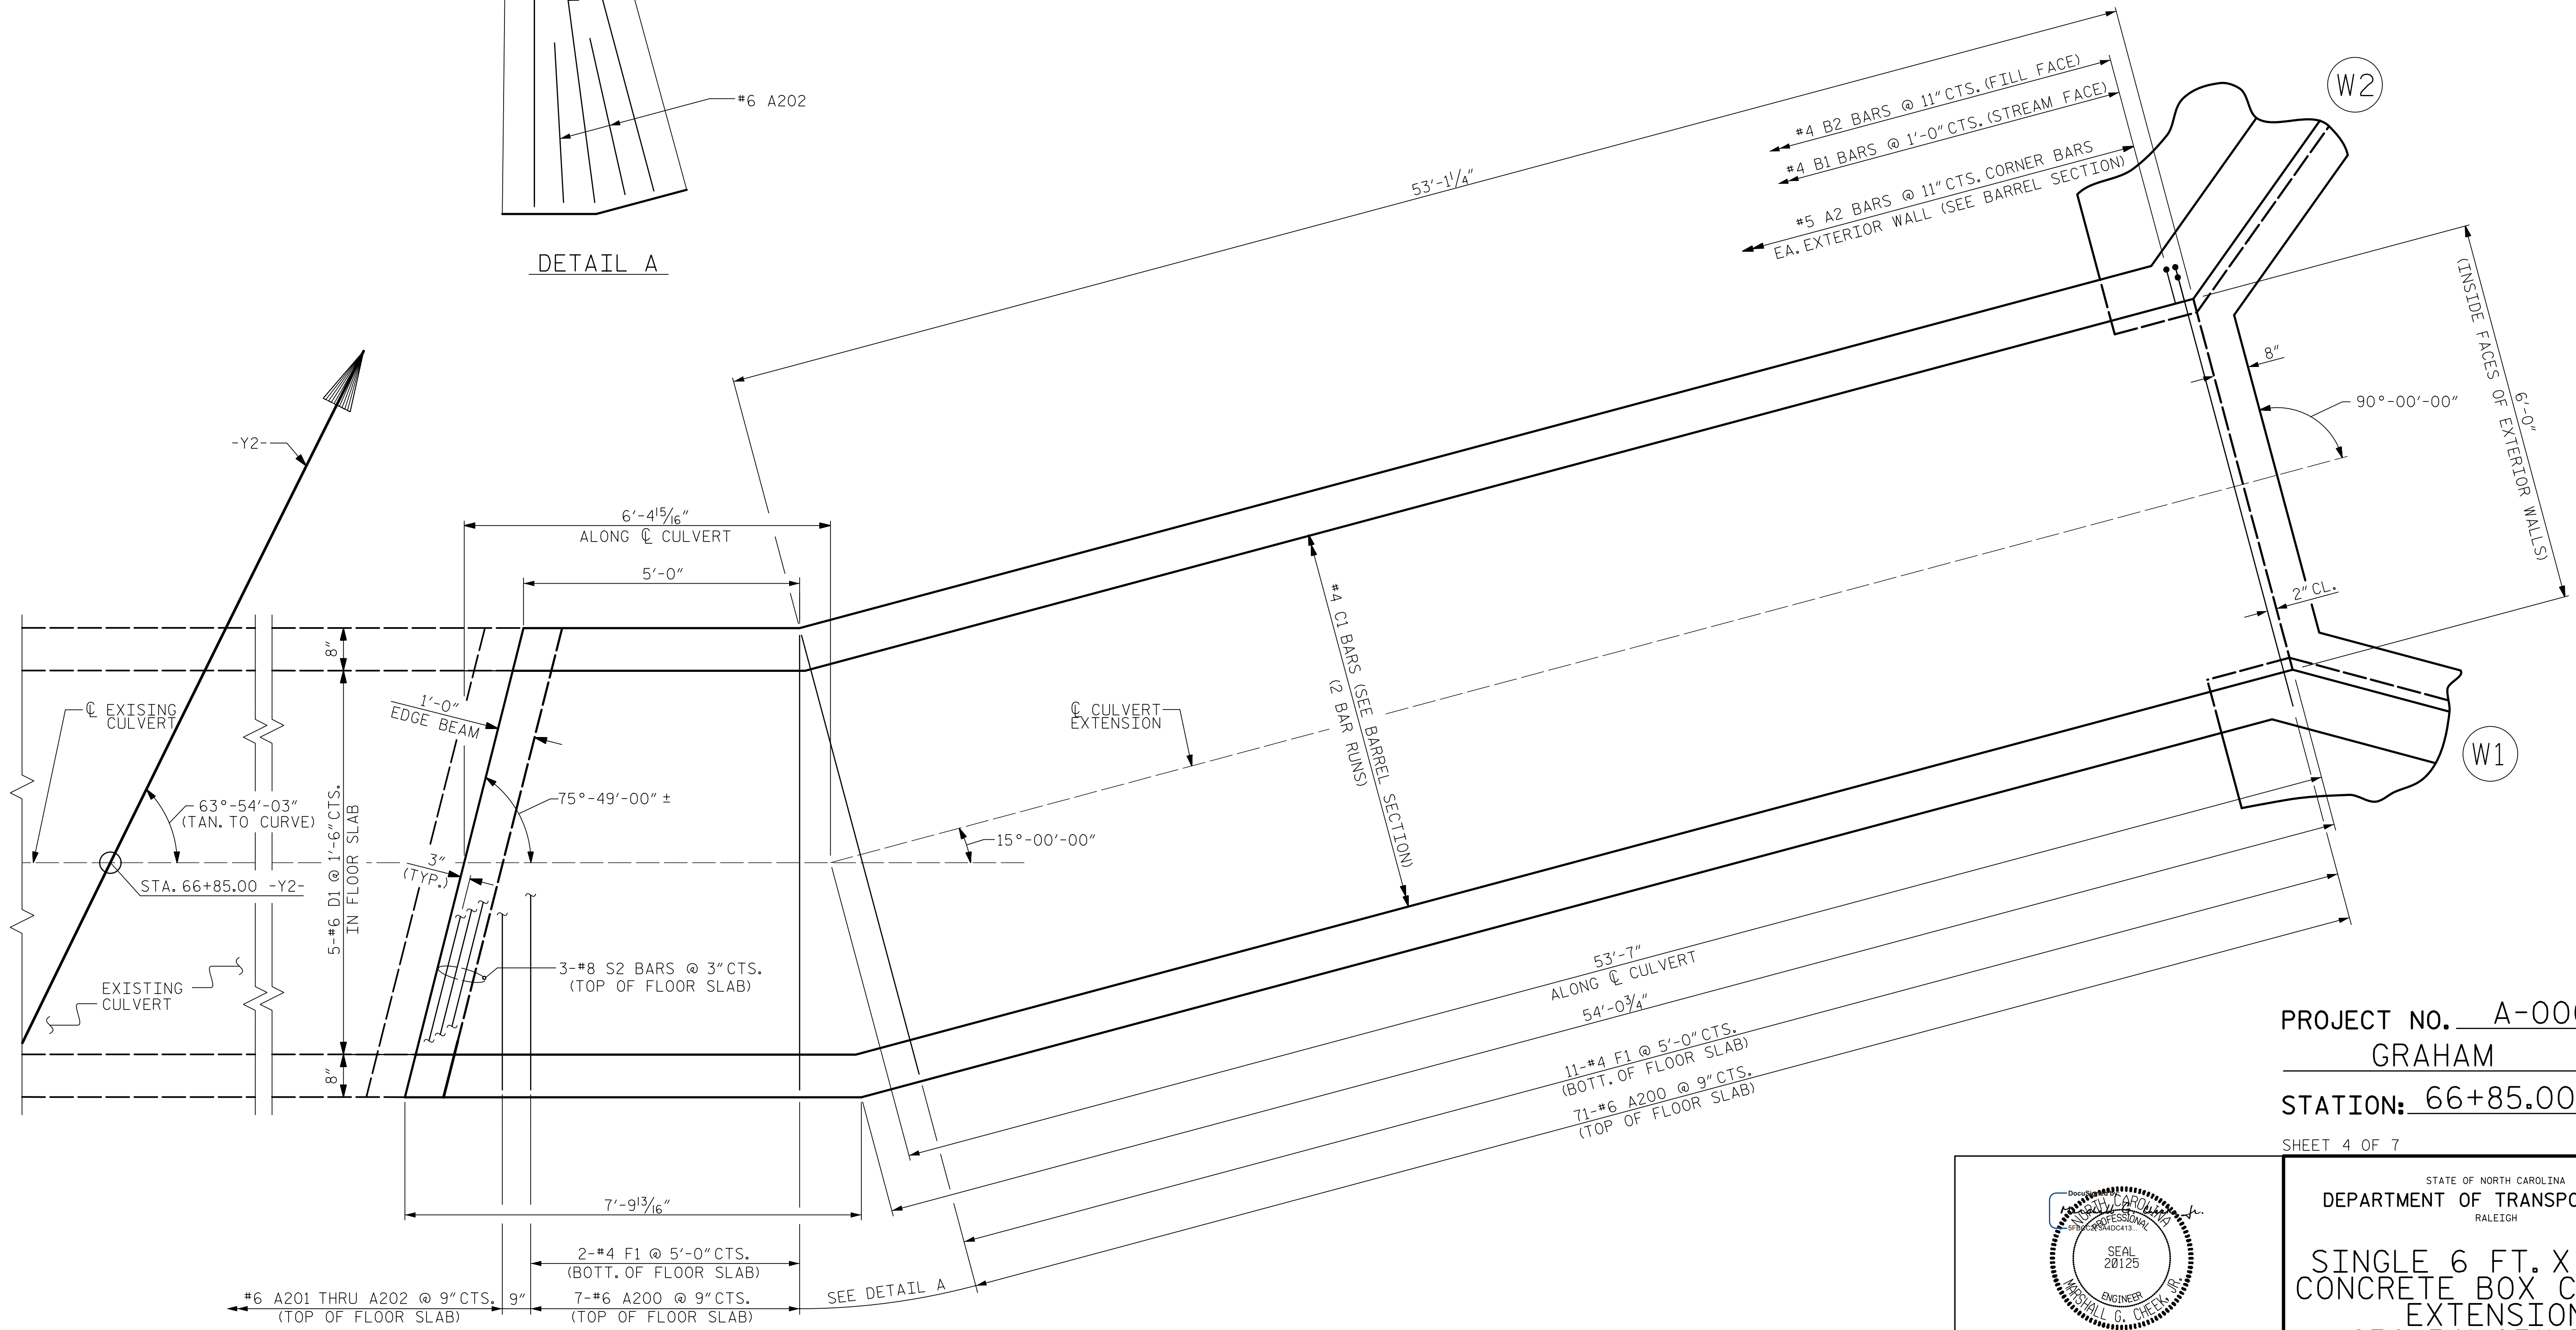

PROJECT NO. A-0009CC
GRAHAM COUNTY
 STATION: 66+85.00 -Y2-

SHEET 4 OF 7

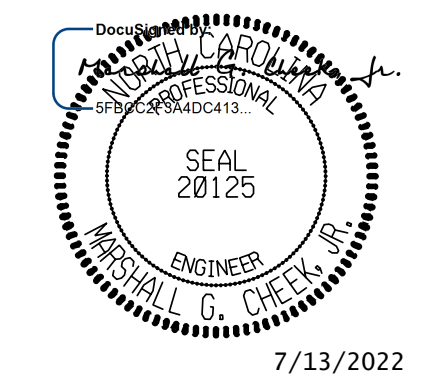

STATE OF NORTH CAROLINA
 DEPARTMENT OF TRANSPORTATION
 RALEIGH
**SINGLE 6 FT. X 6 FT.
 CONCRETE BOX CULVERT
 EXTENSION
 63°-54'-03" SKEW**

PLAN OF FLOOR SLAB

NOTE: #4 C1 BARS SHALL BE FIELD BENT AS NECESSARY.
 FOR S1 BARS IN FLOOR SLAB & WING FOOTINGS, SEE WING SHEET.
 FOR D1 DOWELS IN INTERIOR WALLS, SEE SHEET 3 OF 7.

DRAWN BY :	ZCS	DATE :	05/21
CHECKED BY :	MGC	DATE :	09/21
DESIGN ENGINEER OF RECORD:	ZCS	DATE :	06/22

DOCUMENT NOT CONSIDERED FINAL UNLESS ALL SIGNATURES COMPLETED					
TGS ENGINEERS 706 HILLSBOROUGH STREET SUITE 200 RALEIGH, NC 27603 PH (919) 773-8887 CORP. LICENSE NO.: C-0275					
REVISIONS					
NO.	BY:	DATE:	NO.	BY:	DATE:
1			3		
2			4		
					SHEET NO. C1-4 TOTAL SHEETS 7