


DETAIL B

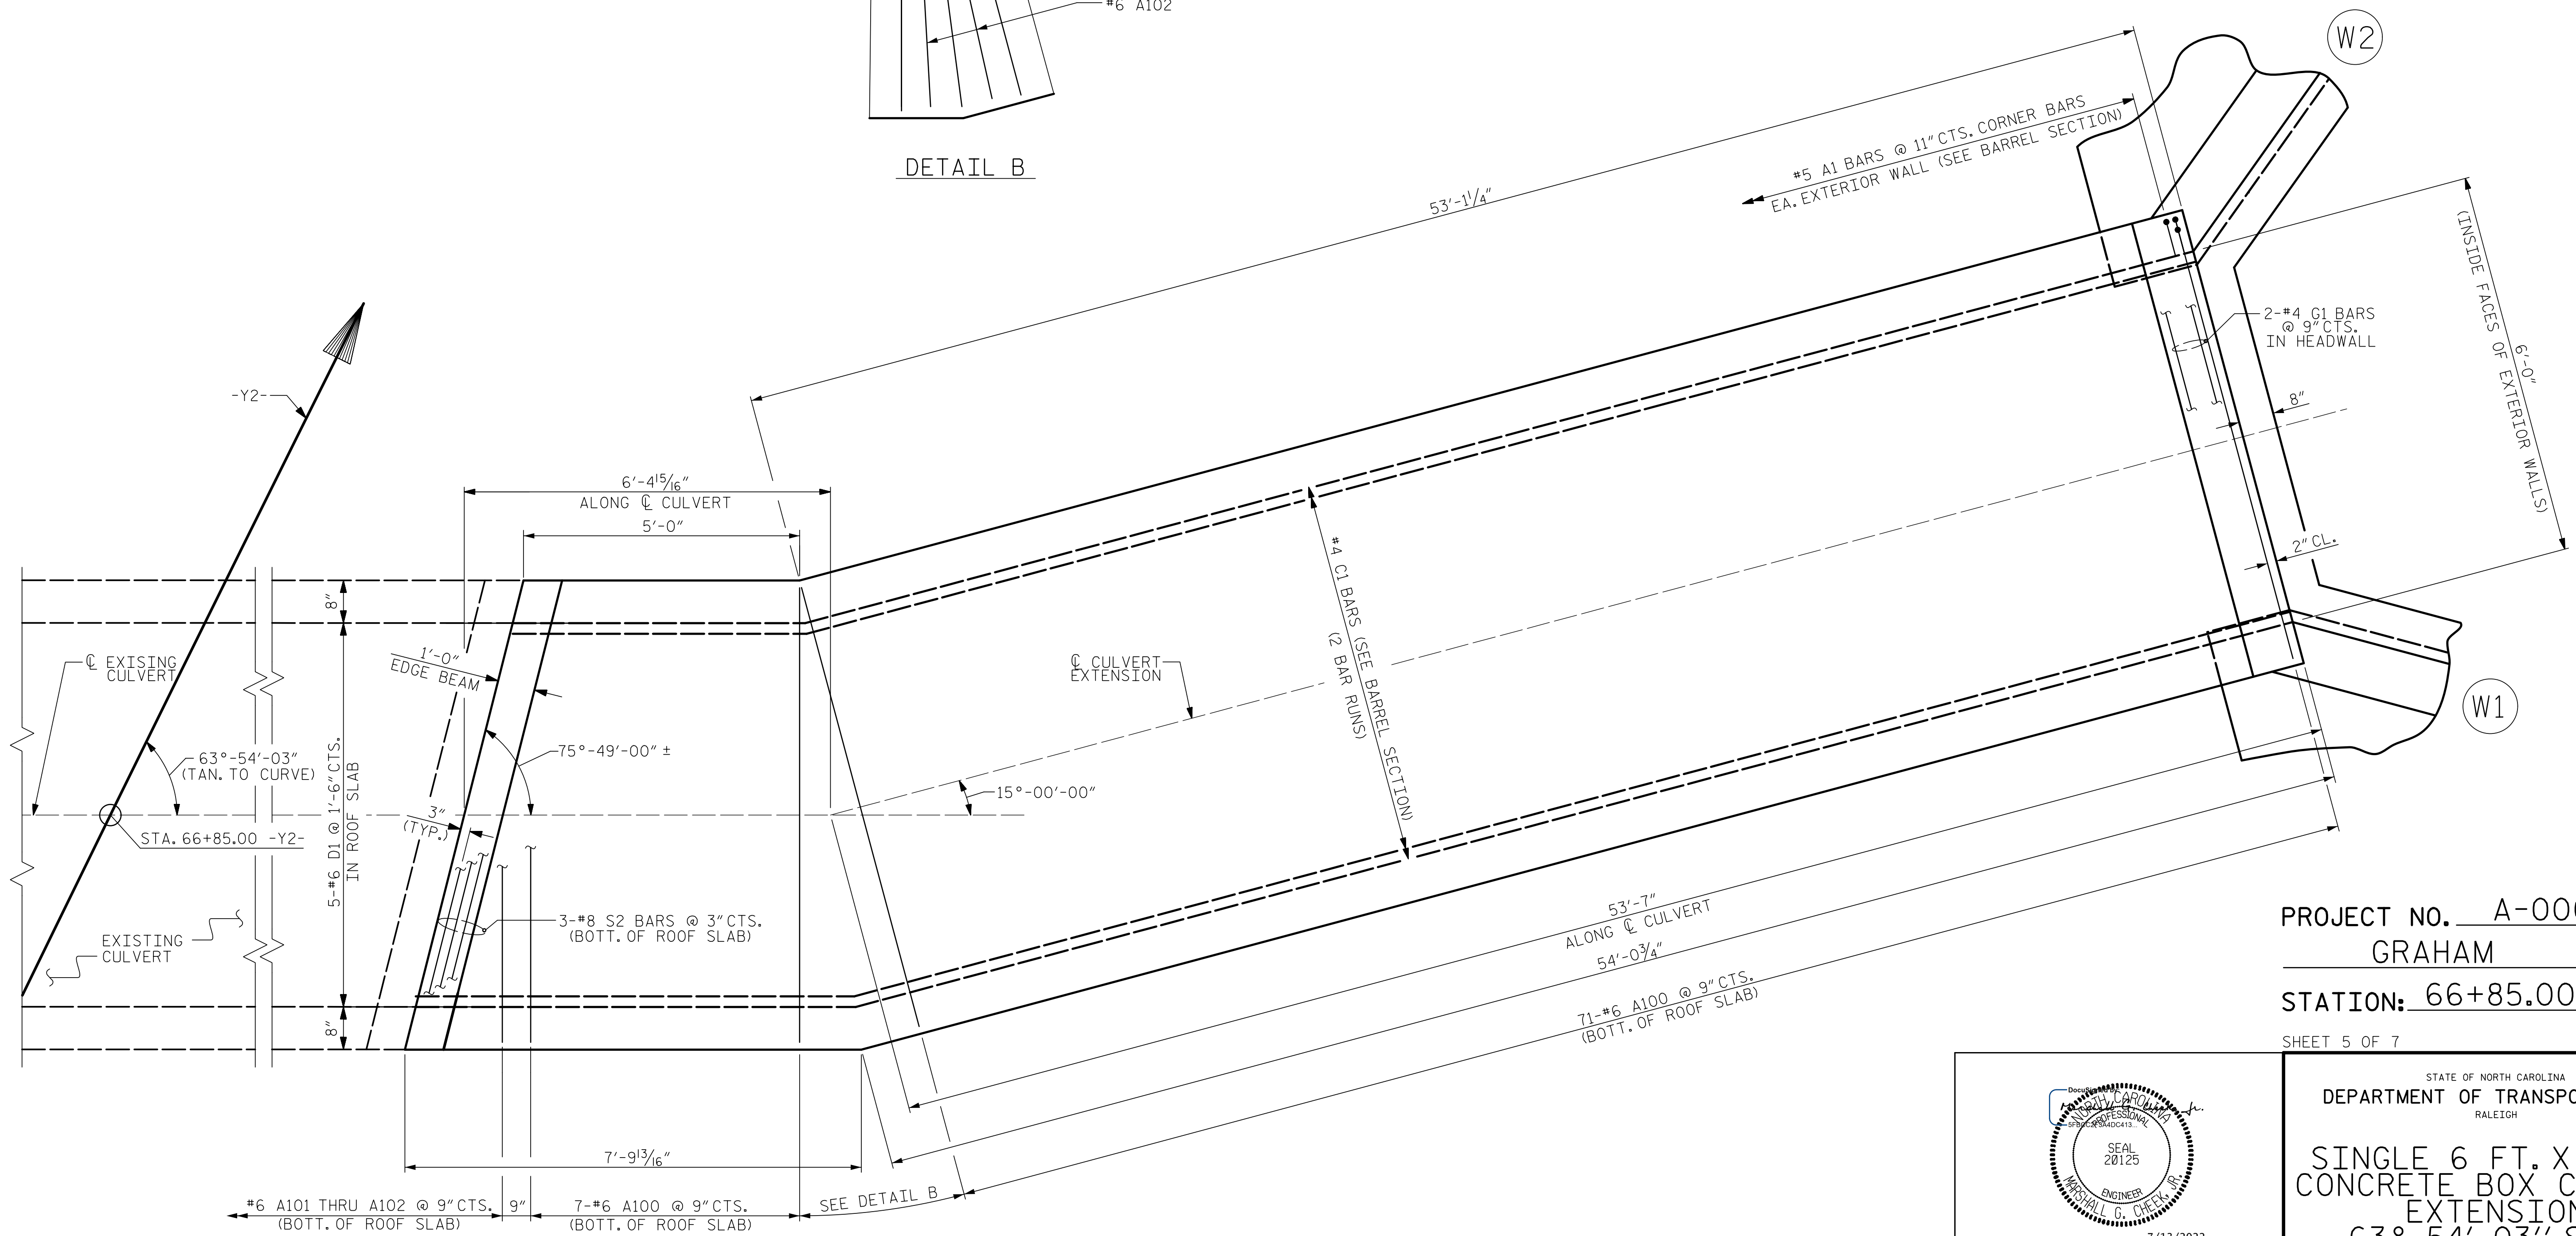


PLAN OF ROOF SLAB

NOTE: #4 C1 BARS SHALL BE FIELD BENT AS NECESSARY.

PROJECT NO. A-0009CC
GRAHAM COUNTY
 STATION: 66+85.00 -Y2-

SHEET 5 OF 7

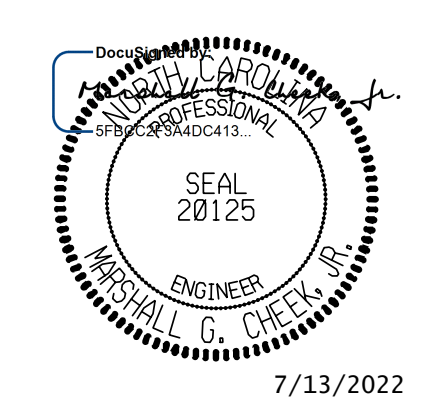

STATE OF NORTH CAROLINA
 DEPARTMENT OF TRANSPORTATION
 RALEIGH
 SINGLE 6 FT. X 6 FT.
 CONCRETE BOX CULVERT
 EXTENSION
 63°-54'-03" SKEW

DRAWN BY :	ZCS	DATE :	05/21
CHECKED BY :	MGC	DATE :	09/21
DESIGN ENGINEER OF RECORD:	ZCS	DATE :	06/22

DOCUMENT NOT CONSIDERED FINAL UNLESS ALL SIGNATURES COMPLETED						REVISIONS						SHEET NO.	
TGS ENGINEERS 706 HILLSBOROUGH STREET SUITE 200 RALEIGH, NC 27603 PH (919) 773-8887 CORP. LICENSE NO.: C-0275			NO.	BY:	DATE:	NO.	BY:	DATE:	NO.	BY:	DATE:	C1-5	
			1			3			4			TOTAL SHEETS	
			2									7	