
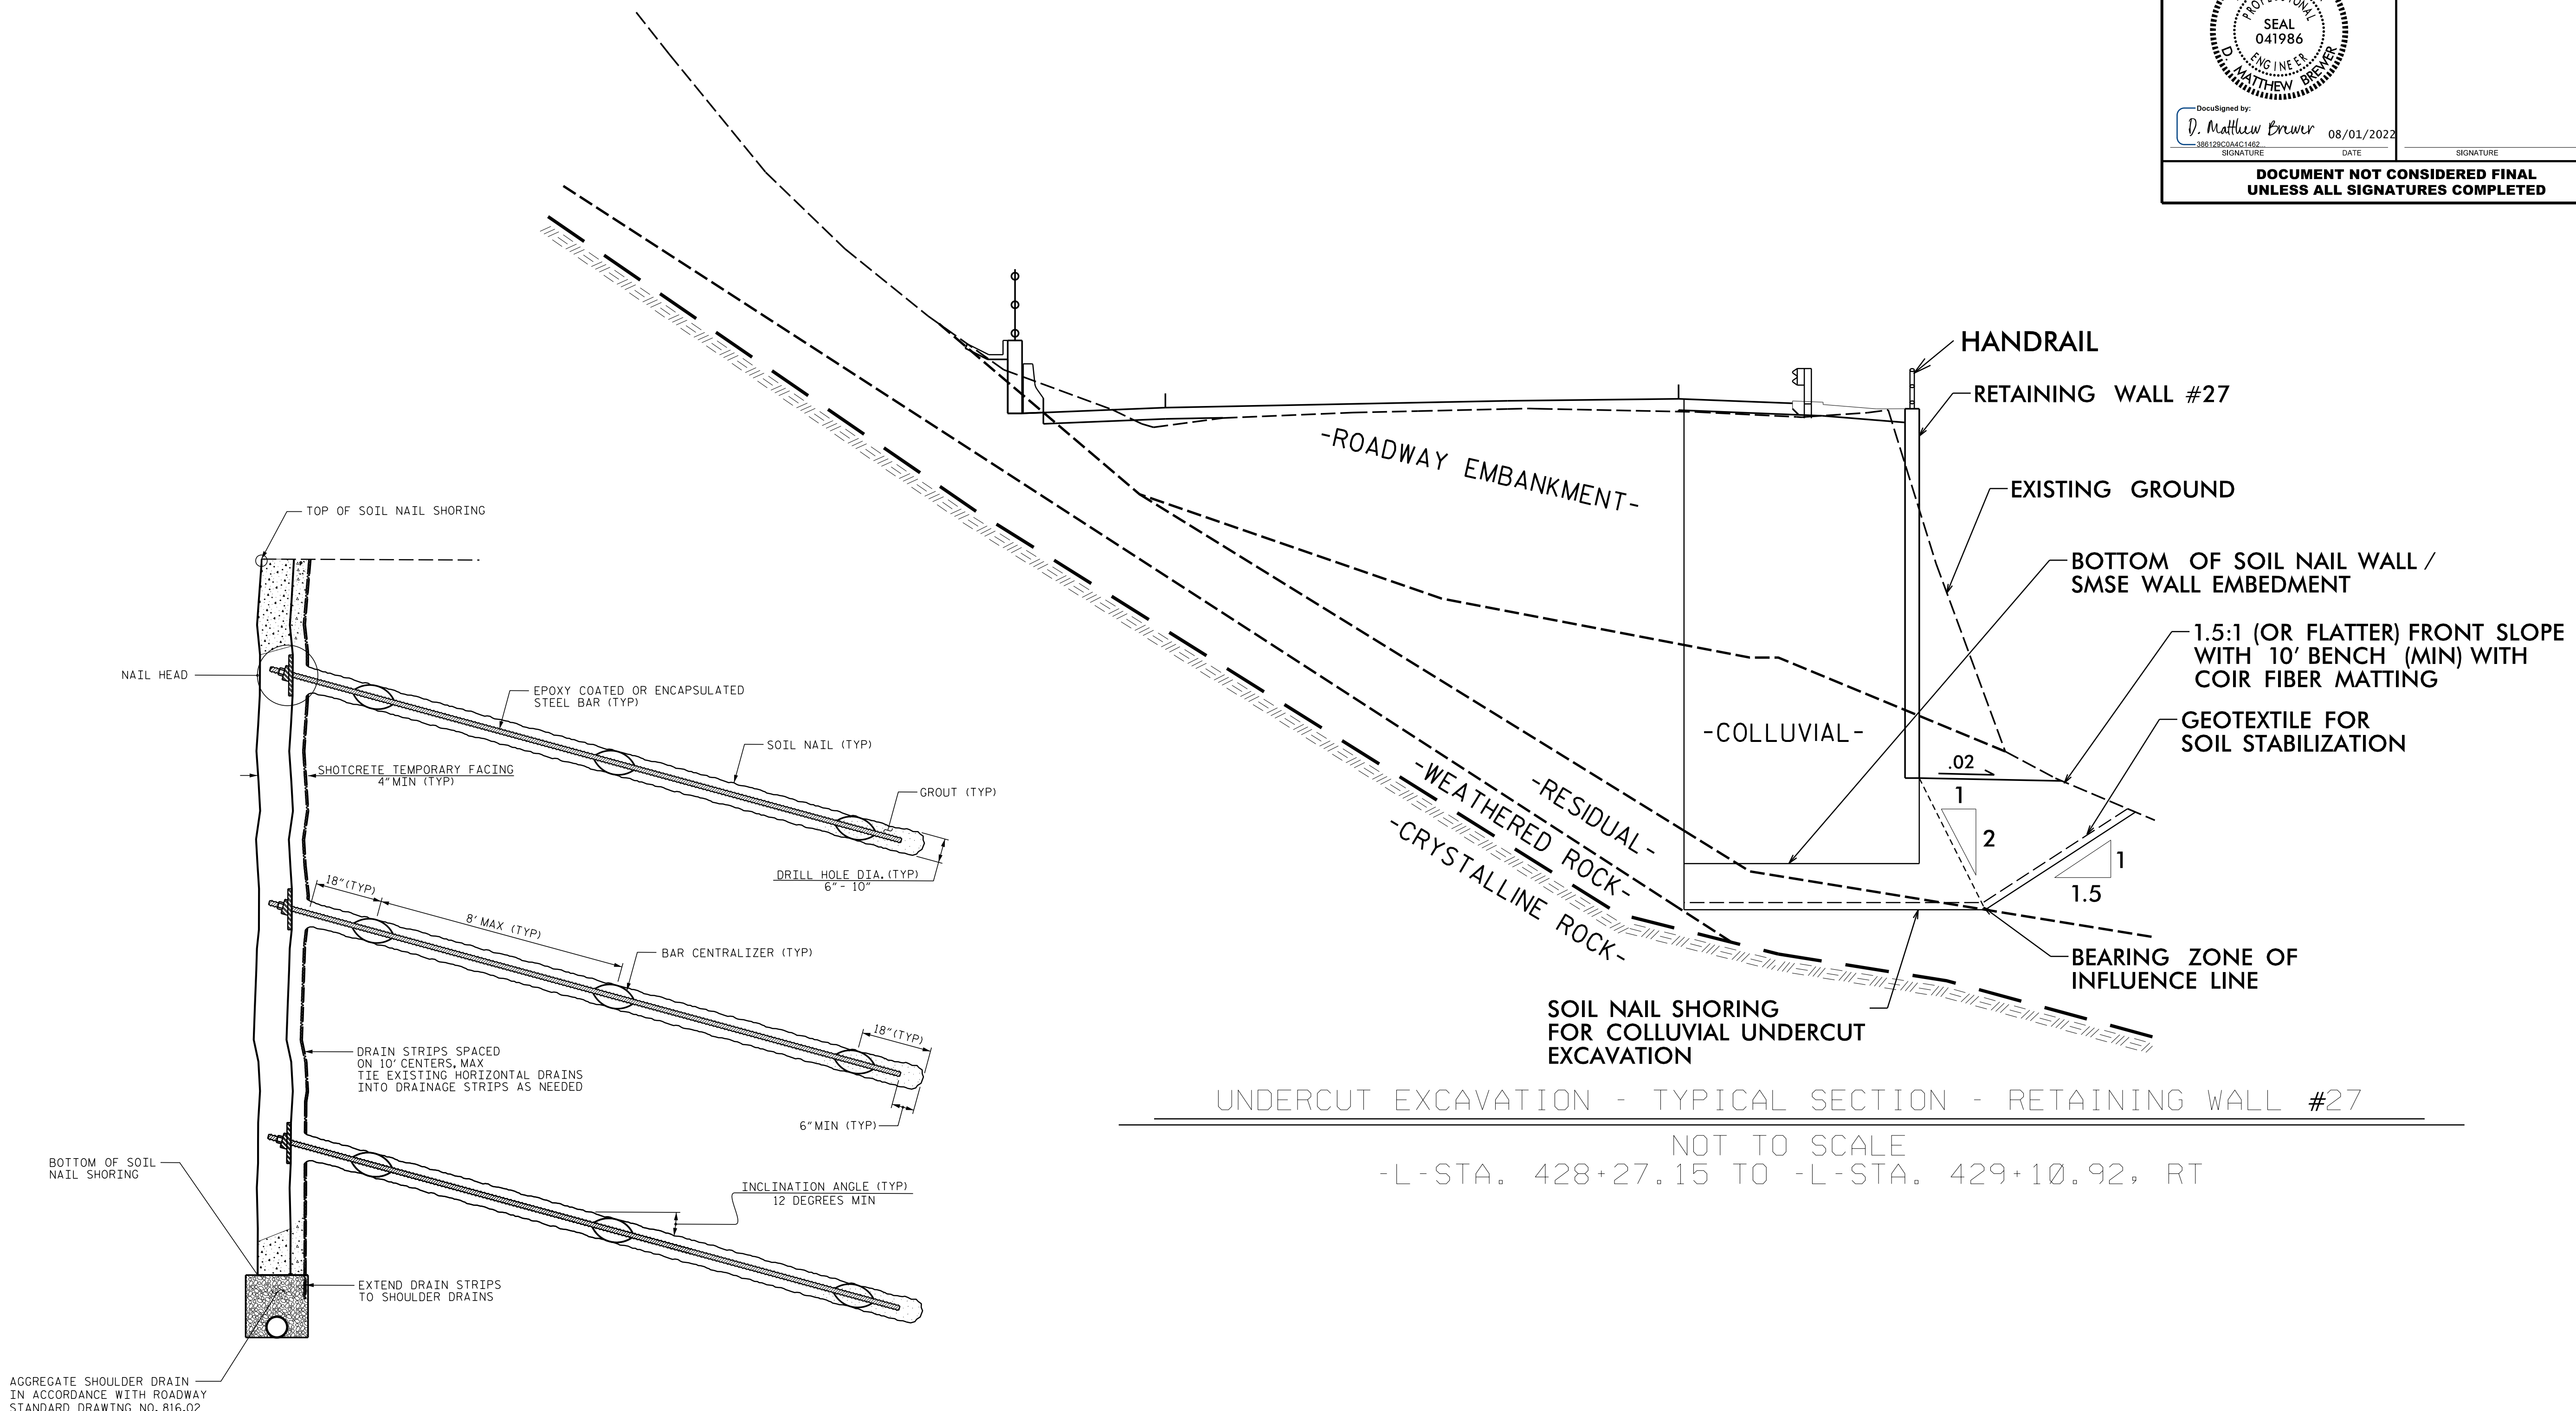


GEOTECHNICAL ENGINEER  SEAL 041986 ENGINEER M. MATTHEW BREWER	ENGINEER _____ SIGNATURE DATE
DocuSigned by: D. Matthew Brewer 08/01/2022 38612626A6C1452 SIGNATURE DATE	
DOCUMENT NOT CONSIDERED FINAL UNLESS ALL SIGNATURES COMPLETED	



SOIL NAIL SHORING - TYPICAL SECTION
NOT TO SCALE

UNDERCUT EXCAVATION - TYPICAL SECTION - RETAINING WALL #27
NOT TO SCALE
-L- STA. 428+27.15 TO -L- STA. 429+10.92, RT

PROJECT NO.: A-0009CC
 GRAHAM COUNTY
 STATION: -L- 427+36, 28' RT TO 431+45, 31' RT
 SHEET 7 OF 8

PREPARED BY: M. BREWER	DATE: 7/10/2022
REVIEWED BY: R. KRAL	DATE: 7/10/2022

Prepared in the Office of:



**CAROLINAS
GEOTECHNICAL
GROUP**
 2400 CROWNPOINT EXECUTIVE DRIVE
 SUITE 800
 CHARLOTTE, NC 28227
 (980) 339-8684

REVISIONS					
NO.	BY	DATE	NO.	BY	DATE
1			3		
2			4		

SHEET NO. W27-7