




RETAINING WALL #35:


GEOTECHNICAL ENGINEER  SEAL 042642 ROBERT E. KRAL	ENGINEER _____ DATE _____
DocuSigned by:  SIGNATURE	08/01/2022 DATE
DOCUMENT NOT CONSIDERED FINAL UNLESS ALL SIGNATURES COMPLETED	

THE WALL ENVELOPE DOES NOT ACCURATELY DEPICT THE ACTUAL WALL FACE OF WALL #35 AT THE FOLLOWING LOCATION:
-Y2- STA. 78+50.00 TO 88+25.00, LT

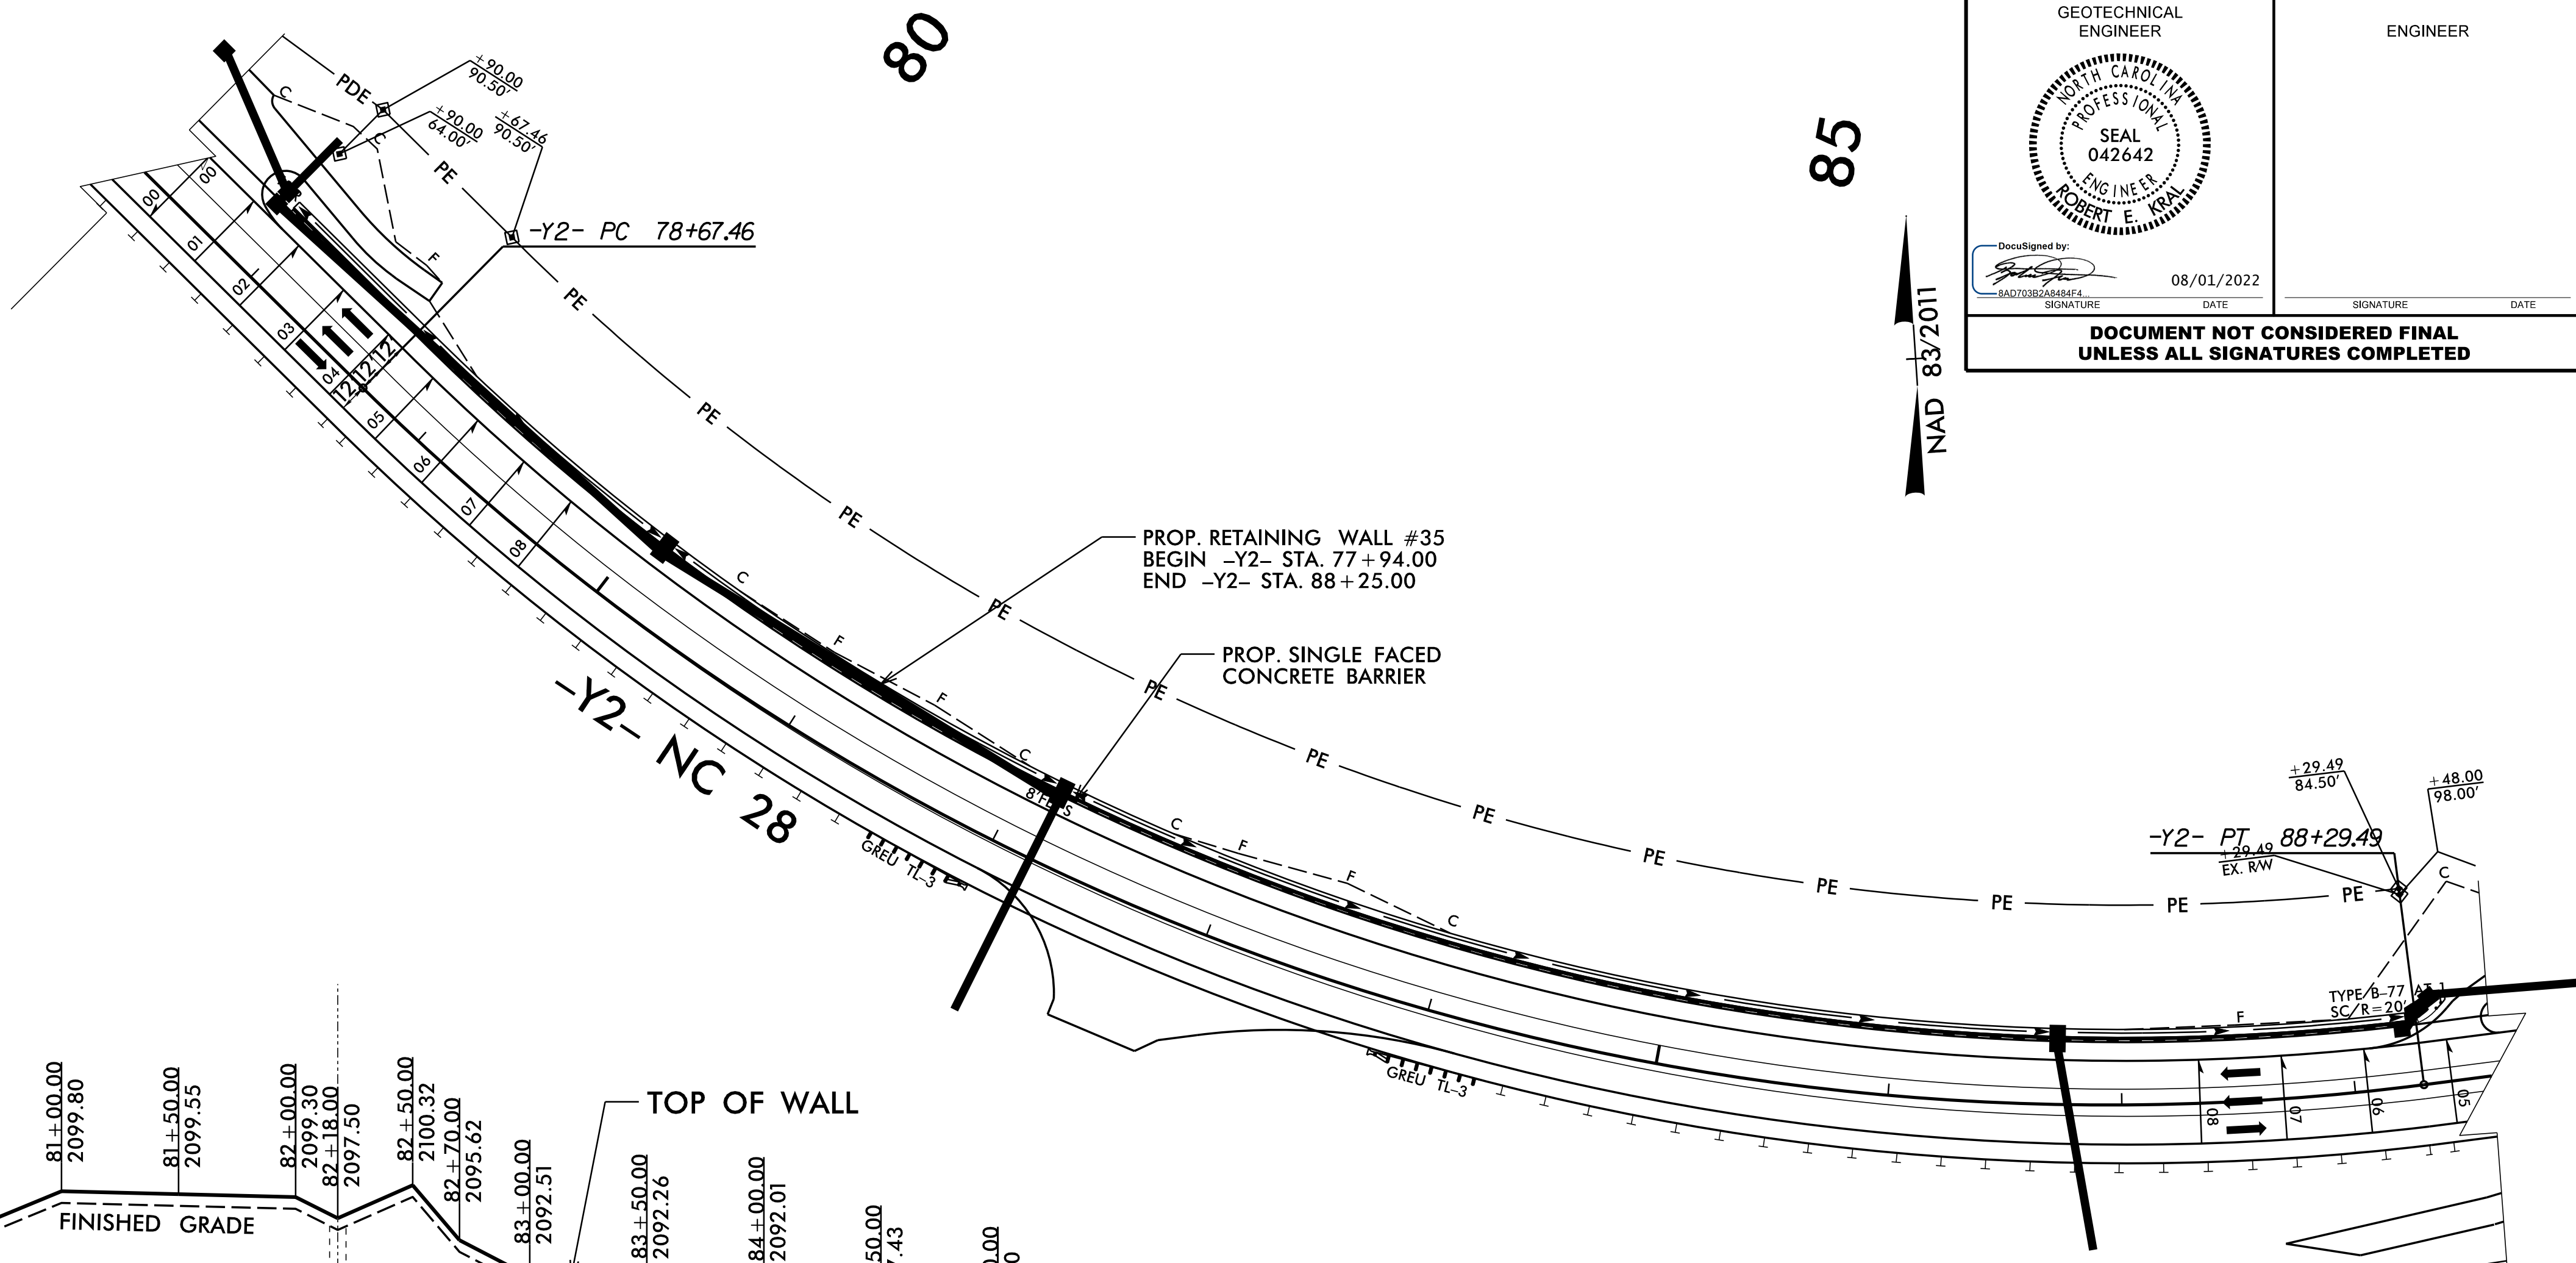

RETAINING WALL #35 - PLAN

NOT TO SCALE

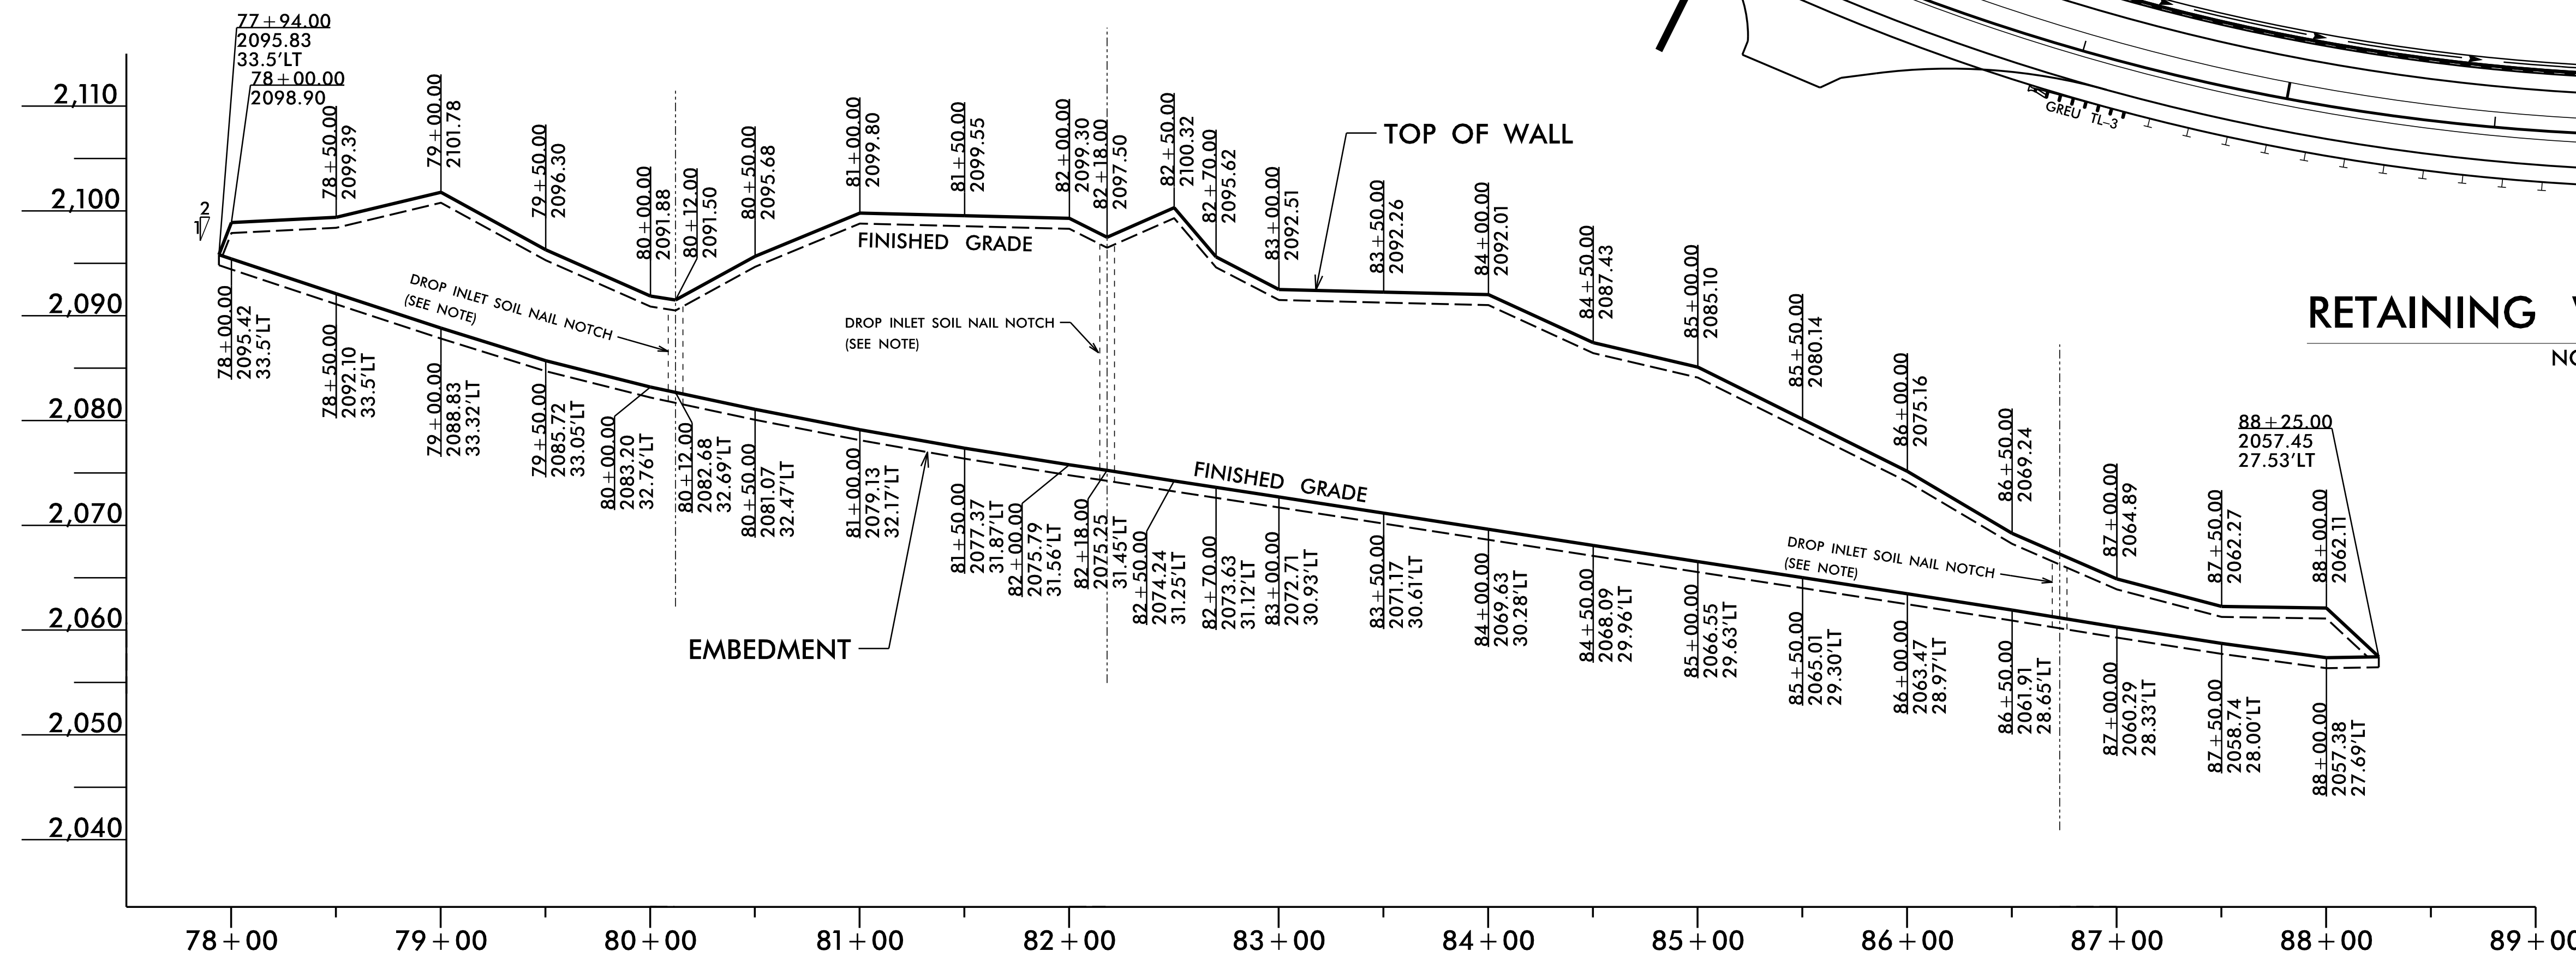

RETAINING WALL #35 - ENVELOPE

NOT TO SCALE
(LOOKING AT FACE OF WALL)

PROJECT NO.: A-0009CC

GRAHAM COUNTY

RETAINING WALL #35: -Y2- 77+94, 34' LT TO 88+25, 28' LT

SHEET 1 OF 4

PREPARED BY: R. KRAL
REVIEWED BY: M. BREWER


DATE: 7/9/2022
DATE: 7/9/2022

RETAINING WALL #35 ENVELOPE AND WALL LAYOUT PROVIDED BY TGS ENGINEERS, INC.

Prepared in the Office of:



CAROLINAS GEOTECHNICAL GROUP
2400 CROWNPPOINT EXECUTIVE DRIVE
SUITE 800
CHARLOTTE, NC 28227
(980) 339-8684

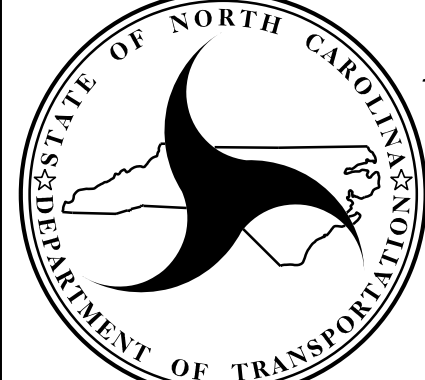

NORTH CAROLINA DEPARTMENT OF TRANSPORTATION
DIVISION OF HIGHWAYS

GEOTECHNICAL ENGINEERING UNIT

REVISIONS					
NO.	BY	DATE	NO.	BY	DATE
1			3		
2			4		

RETAINING WALL #35
SOIL NAIL RETAINING WALL

SHEET NO. W35-1