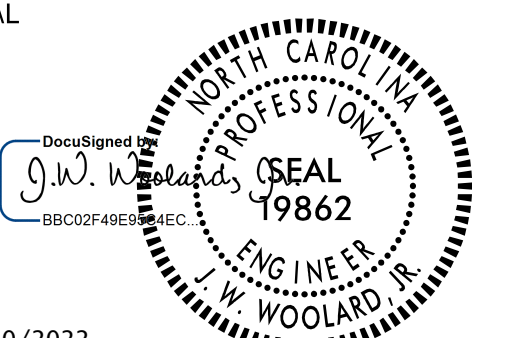



**This electronic collection of documents is provided  
for the convenience of the user  
and is Not a Certified Document –**

**The documents contained herein were originally issued  
and sealed by the individuals whose names and license  
numbers appear on each page, on the dates appearing  
with their signature on that page.**

**This file or an individual page  
shall not be considered a certified document.**

TIP NO. B-4571	SHEET NO. PMP-1
APPROVED: _____	
DATE: _____	
SEAL	
	
DOCUMENT NOT CONSIDERED FINAL UNLESS ALL SIGNATURES COMPLETED	
	

**STATE OF NORTH CAROLINA  
DEPARTMENT OF TRANSPORTATION**

**PAVEMENT MARKING PLAN  
LINCOLN COUNTY**

**LOCATION: BRIDGE NO. 7 OVER INDIAN CREEK ON NC 182  
TYPE OF WORK: GRADING, DRAINAGE, PAVING, AND STRUCTURE**

**ROADWAY STANDARD DRAWINGS**

THE FOLLOWING ROADWAY STANDARDS AS APPEAR IN "ROADWAY STANDARD DRAWINGS" - PROJECT SERVICES UNIT - N.C. DEPARTMENT OF TRANSPORTATION - RALEIGH, N.C., DATED JANUARY 2018 ARE APPLICABLE TO THIS PROJECT AND BY REFERENCE HEREBY ARE CONSIDERED A PART OF THESE PLANS:

STD. NO.	TITLE
1205.01	PAVEMENT MARKINGS - LINE TYPES & OFFSETS
1205.02	PAVEMENT MARKINGS - 2 LANE & MULTILANE ROADWAYS
1205.12	PAVEMENT MARKINGS - BRIDGES
1250.01	RAISED PAVEMENT MARKERS - INSTALLATION SPACING
1251.01	RAISED PAVEMENT MARKERS - PERMANENT & TEMPORARY
1253.01	RAISED PAVEMENT MARKERS - SNOWPLOWABLE
1261.01	GUARDRAIL & BARRIER DELINEATORS - INSTALLATION SPACING
1261.02	GUARDRAIL & BARRIER DELINEATORS - TYPES & MOUNTING
1262.01	GUARDRAIL END DELINEATION

**FINAL PAVEMENT MARKING SCHEDULE**

SYMBOL	DESCRIPTION	PAY ITEM
V1	WHITE EDGELINE (4", 20 MIL)	POLYUREA
V13	YELLOW DOUBLE CENTER (4", 20 MIL)	POLYUREA
MA	YELLOW & YELLOW, PERMANENT RAISED PAVEMENT MARKERS	
ME	YELLOW & YELLOW, SNOWPLOWABLE PAVEMENT MARKERS	

**GENERAL NOTES**


THE FOLLOWING GENERAL NOTES APPLY AT ALL TIMES FOR THE DURATION OF THE CONSTRUCTION PROJECT, EXCEPT WHEN OTHERWISE NOTED IN THE PLAN, OR DIRECTED BY THE ENGINEER.


- A) INSTALL PAVEMENT MARKINGS AND PAVEMENT MARKERS ON THE FINAL SURFACE AS FOLLOWS:
 

ROAD NAME	MARKING	MARKER
ALL ROADS	POLYUREA	SNOWPLOWABLE RAISED
BRIDGE DECKS	POLYUREA	PERMANENT RAISED
- B) TIE PROPOSED PAVEMENT MARKING LINES TO EXISTING PAVEMENT MARKING LINES.
- C) REMOVE/REPLACE ANY CONFLICTING/DAMAGED PAVEMENT MARKINGS AND MARKERS.

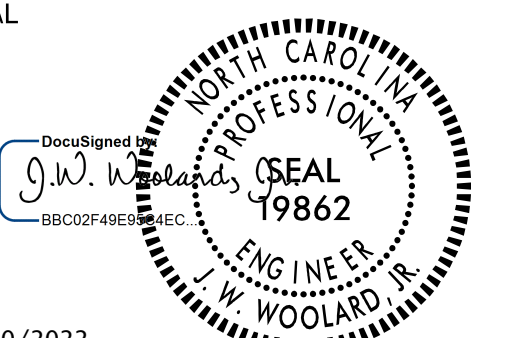

**PROJECT: B-4571**

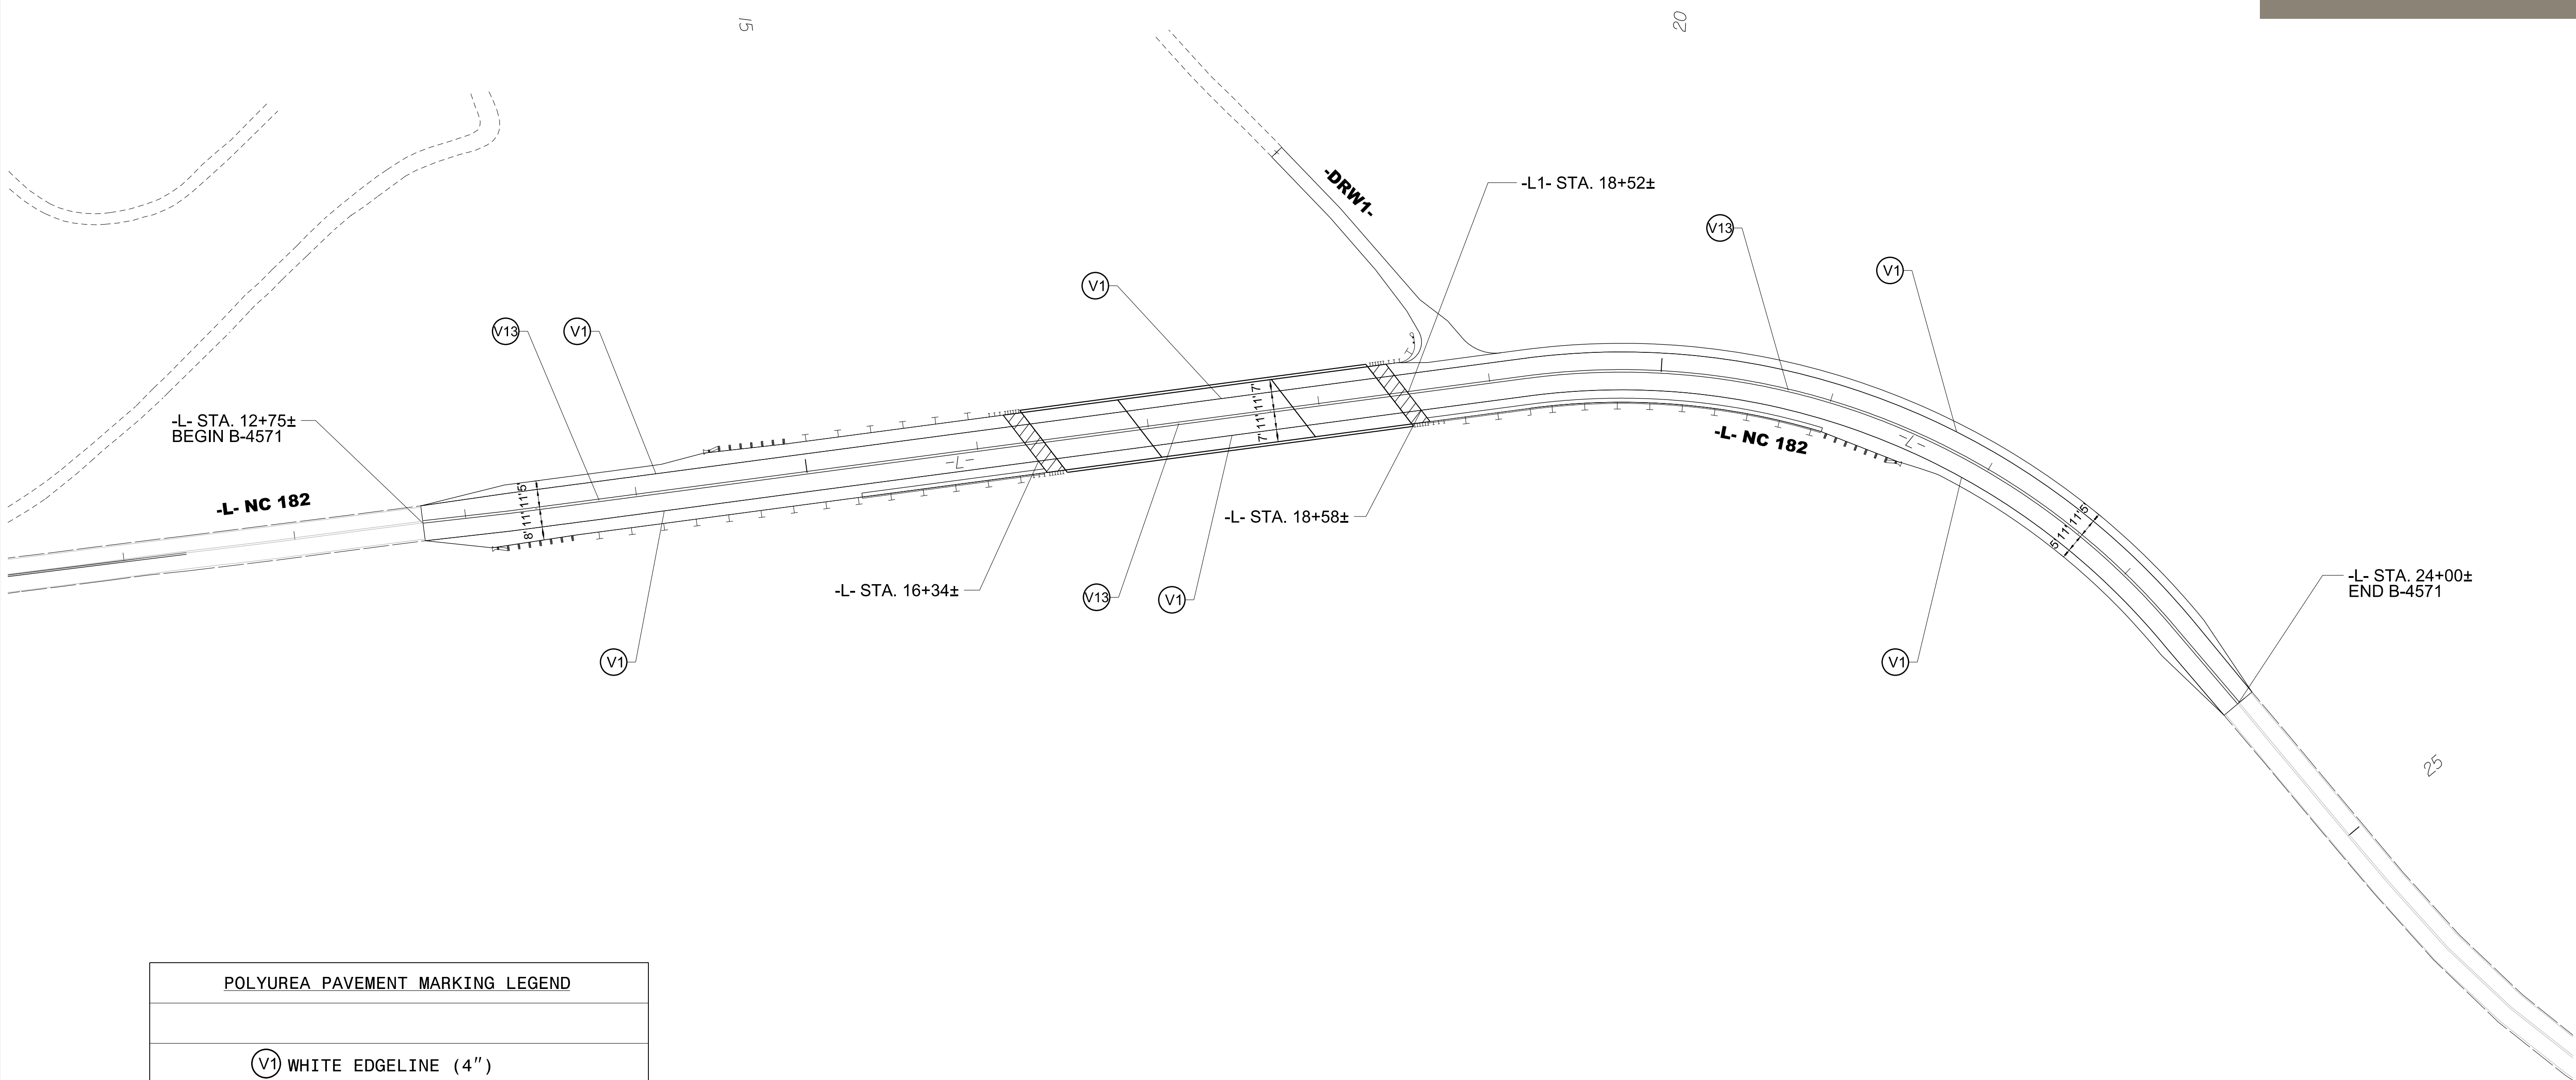
9/20/2022  
U:\Trat\ffo\Signing\CADD\PM\Plan\_Sheets\B-4571\_pmp\_01.dgn  
angood



<b>NCDOT CONTACT:</b>	
<u>DAVID STUTTS, PE</u> STRUCTURES MANAGEMENT UNIT	

<b>PLAN PREPARED BY:</b>	
<u>JAY W. WOOLARD, P.E.</u> SENIOR TRANSPORTATION ENGINEER	
<u>ANDREW N. GOOD</u> TRANSPORTATION DESIGNER	

<b>INDEX</b>	
SHEET NO.	DESCRIPTION
PMP-1	PAVEMENT MARKING PLAN TITLE AND SCHEDULE SHEET
PMP-2	PAVEMENT MARKING DETAIL

TIP NO. B-4571	SHEET NO. PMP-2
APPROVED: _____	
DATE: _____	
SEAL	
	
9/20/2022	
DOCUMENT NOT CONSIDERED FINAL UNLESS ALL SIGNATURES COMPLETED	
	



POLYUREA PAVEMENT MARKING LEGEND	
	WHITE EDGELINE (4")
	YELLOW DOUBLE CENTER (4")

PAVEMENT MARKING DETAIL

9/20/2022  
 U:\Traffic\Signing\CADD\PM\Plan Sheets\B-4571\_pmp\_02.dgn  
 andood