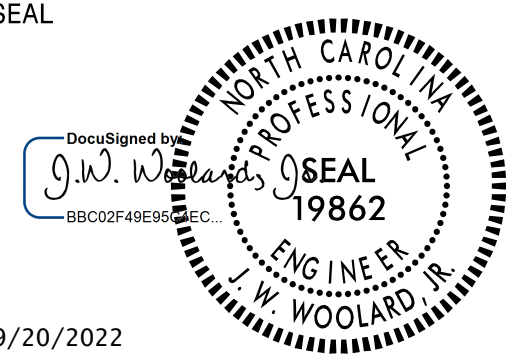



**This electronic collection of documents is provided
for the convenience of the user
and is Not a Certified Document –**

**The documents contained herein were originally issued
and sealed by the individuals whose names and license
numbers appear on each page, on the dates appearing
with their signature on that page.**

**This file or an individual page
shall not be considered a certified document.**

STATE PROJECT REFERENCE NO. B-4571	SHEET NO. SIGN-1
APPROVED: _____	
DATE: _____	
SEAL  9/20/2022	
DOCUMENT NOT CONSIDERED FINAL UNLESS ALL SIGNATURES COMPLETED	
	

**STATE OF NORTH CAROLINA
DEPARTMENT OF TRANSPORTATION**

**SIGNING PLAN
LINCOLN COUNTY**

**LOCATION: BRIDGE NO. 7 OVER INDIAN CREEK ON NC 182
TYPE OF WORK: GRADING, DRAINAGE, PAVING, AND STRUCTURE**

ROADWAY STANDARD DRAWINGS

THE FOLLOWING ROADWAY STANDARDS AS APPEAR IN "ROADWAY STANDARD DRAWINGS" - PROJECT SERVICES UNIT - N.C. DEPARTMENT OF TRANSPORTATION - RALEIGH, N.C., DATED JANUARY 2018 ARE APPLICABLE TO THIS PROJECT AND BY REFERENCE HEREBY ARE CONSIDERED A PART OF THESE PLANS:

STD. NO.	TITLE
904.10	ORIENTATION OF GROUND MOUNTED SIGNS
904.50	MOUNTING OF TYPE 'D', 'E' AND 'F' SIGNS ON 'U' CHANNEL POSTS

PAY ITEM NOTES

- 1 DISPOSAL OF SIGN SYSTEM, U-CHANNEL

GENERAL NOTES

- . SIGNS FURNISHED BY CONTRACTOR.
- . IF REMOVAL OR RELOCATION OF SIGNS ON PRIVATE STREET (NON-STATE MAINTAINED) IS REQUIRED DUE TO CONSTRUCTION, THE CONTRACTOR SHALL INFORM THE ENGINEER. THE WORK WILL BE COMPLETED BY OTHERS.
- . WHEN NOT STATIONED OR DIMENSIONED ON PLANS, ALL 'E' SIGNS SHALL BE FIELD LOCATED BY THE ENGINEER.
- . ALL EXISTING SIGNS ON "U" CHANNEL POST WITHIN THE PROJECT LIMITS SHALL BE REMOVED AND DISPOSED OF UNLESS OTHERWISE NOTED ON PLANS.
- . WHEN EXISTING SIGNS ARE REMOVED AND INSTALLED ON NEW SUPPORTS, THE RE-ERECTION SHALL IMMEDIATELY FOLLOW THE REMOVAL.
- . THE BACKGROUND FOR TYPE E SIGNS SHALL BE TYPE C REFLECTIVE SHEETING.

SUMMARY OF QUANTITIES

ITEM NO.	ITEM DESCRIPTION	QUANTITY	UNIT
4025000000	CONTRACTOR FURNISHED, TYPE E SIGN	62	SF.
4072000000	SUPPORTS, 3-LB STEEL U-CHANNEL	98	LF.
4102000000	SIGN ERECTION, TYPE E	14	EA.
4155000000	DISPOSAL OF SIGN SYSTEM, U-CHANNEL	15	EA.

INDEX


SHEET NO.	DESCRIPTION
SIGN-1	SIGNING PLAN TITLE SHEET
SIGN-1A	TYPE 'E' SIGNS
SIGN-2-3	EXISTING / PROPOSED SIGNING

PROJECT: B-4571

9/20/2022
 Us:\Trat\ffo\Signing\CADD\Signing Layout Plans\PLAN SHEETS\B-4571\SIGN_01.dgn
 andgood

NCDOT CONTACT:

DAVID STUTTS, PE STRUCTURES MANAGEMENT UNIT

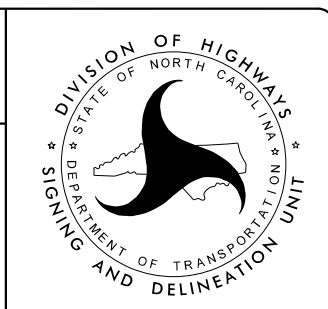


PLAN PREPARED BY:

JAY W. WOOLARD, P.E. SENIOR TRANSPORTATION ENGINEER
ANDREW N. GOOD TRANSPORTATION DESIGNER




Stantec Consulting Services Inc.
 801 Jones Franklin Road
 Suite 300
 Raleigh, NC 27606
 Tel. (919) 851-6866
 Fax. (919) 851-7024
 www.stantec.com
 License No. F-6672

401 QUANTITY REQ'D 2

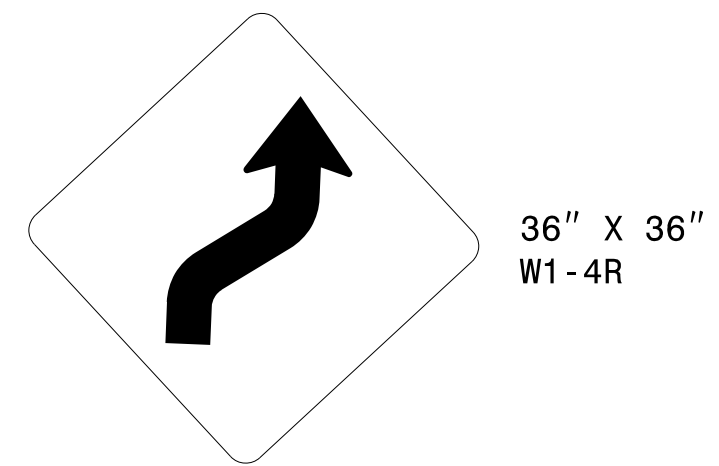


ONE "U" POST PER SIGN

402 QUANTITY REQ'D 1

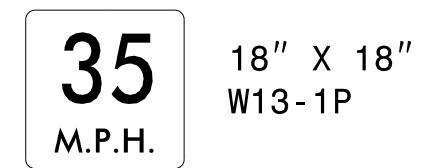


MOUNT BELOW SIGN #401
IN 01 INSTALLATION

403 QUANTITY REQ'D 1

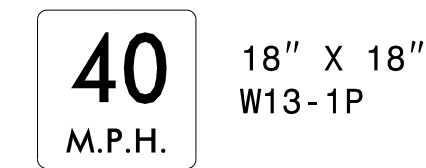


MOUNT BELOW SIGN #401
IN 01 INSTALLATION

404 QUANTITY REQ'D 5

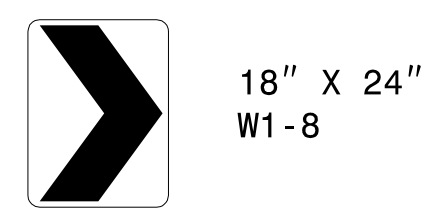

ONE "U" POST PER SIGN

405 QUANTITY REQ'D 5

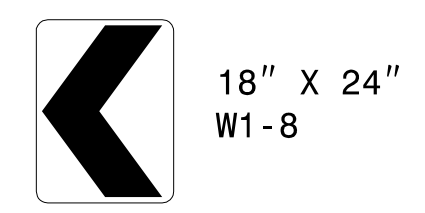

MOUNT BEHIND SIGN #404
IN 5 INSTALLATIONS

STATE PROJECT REFERENCE NO. B-4571 SHEET NO. SIGN-1A

APPROVED: _____
DATE: _____

SEAL
DocuSigned by:
J.W. Woolard
Professional Engineer
19862
J.W. WOOLARD JR.
9/20/2022



DOCUMENT NOT CONSIDERED FINAL
UNLESS ALL SIGNATURES COMPLETED



9/20/2022
Us\Traffic\Signing\CADD\Signing Layout Plans\PLAN SHEETS\B-4571-SIGN_01A.dgn
angood

TYPE "E" SIGNS

STATE PROJECT REFERENCE NO. B-4571	SHEET NO. SIGN-2
APPROVED: _____	
DATE: _____	
SEAL	
	
9/20/2022	
DOCUMENT NOT CONSIDERED FINAL UNLESS ALL SIGNATURES COMPLETED	
	

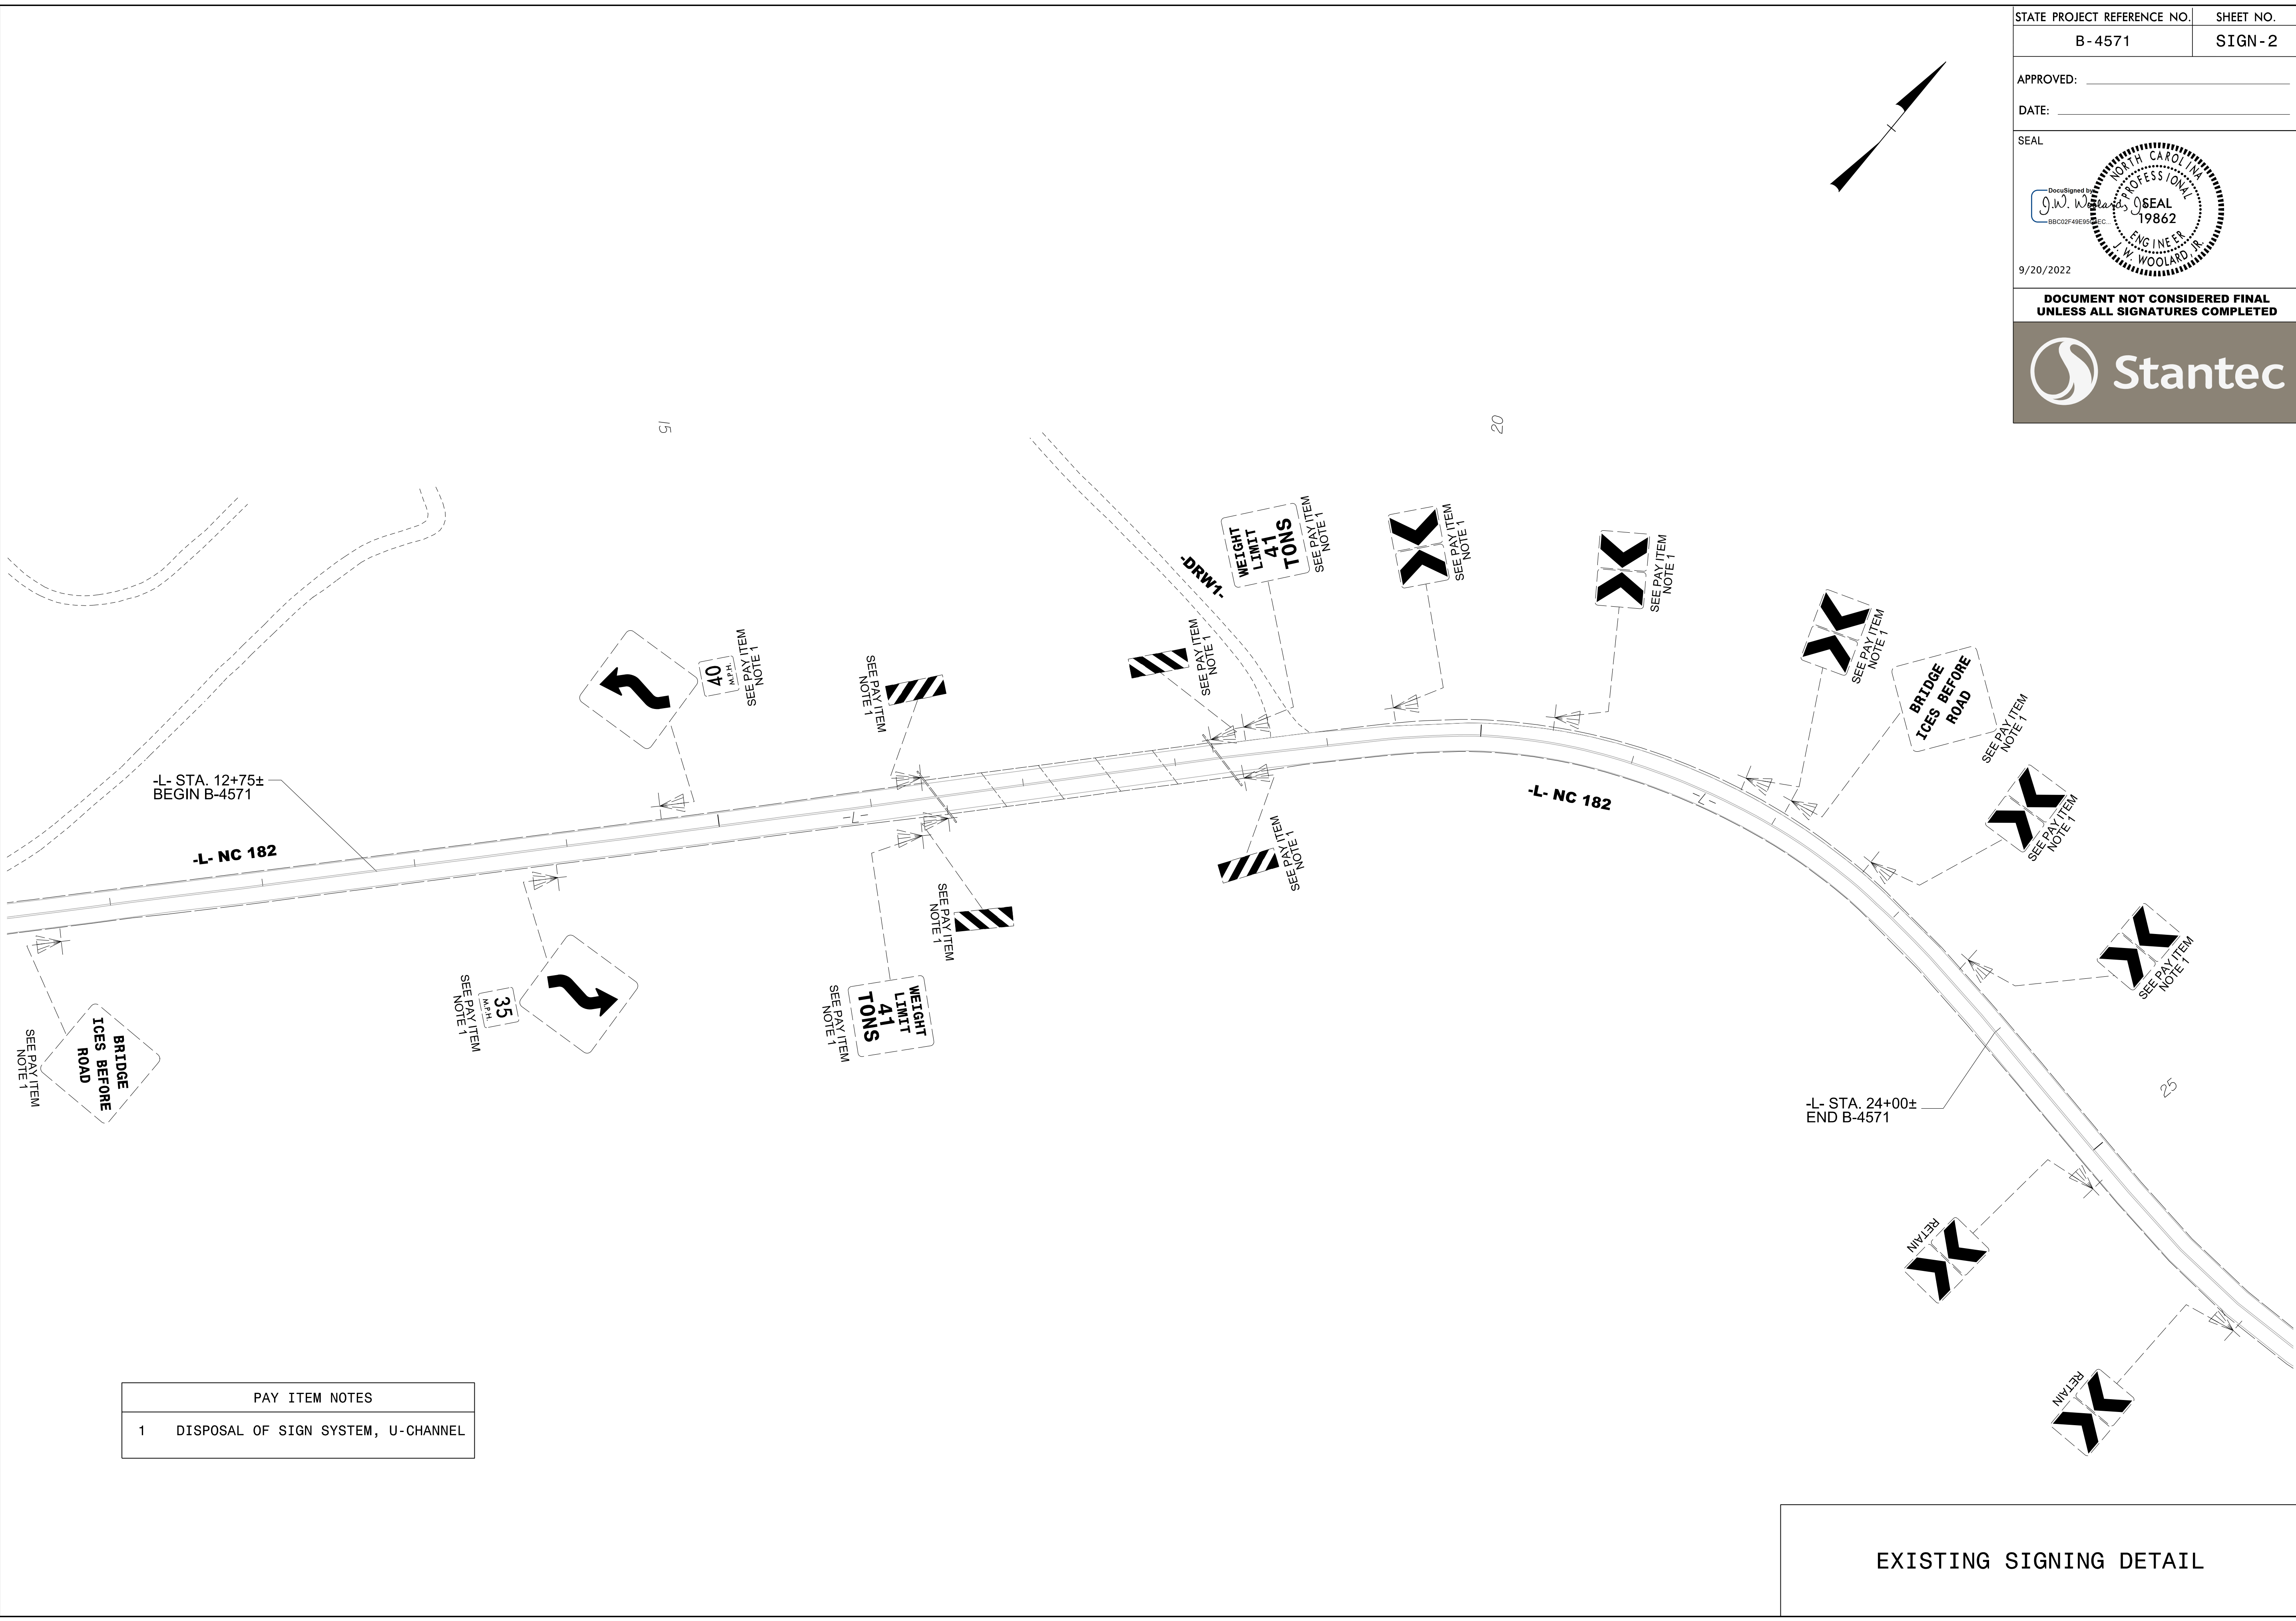
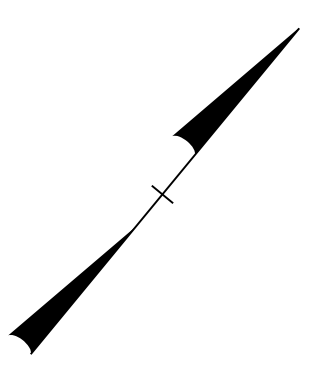


PAY ITEM NOTES	
1	DISPOSAL OF SIGN SYSTEM, U-CHANNEL

EXISTING SIGNING DETAIL

9/20/2022
U:\Traffic\Signing\CADD\Signing Layout\ Plans\PLAN SHEETS\B-4571\SIGN.02.dgn
angood

STATE PROJECT REFERENCE NO. B-4571	SHEET NO. SIGN-3
APPROVED: _____	
DATE: _____	
SEAL	
<p>9/20/2022</p> <p>DOCUMENT NOT CONSIDERED FINAL UNLESS ALL SIGNATURES COMPLETED</p>	

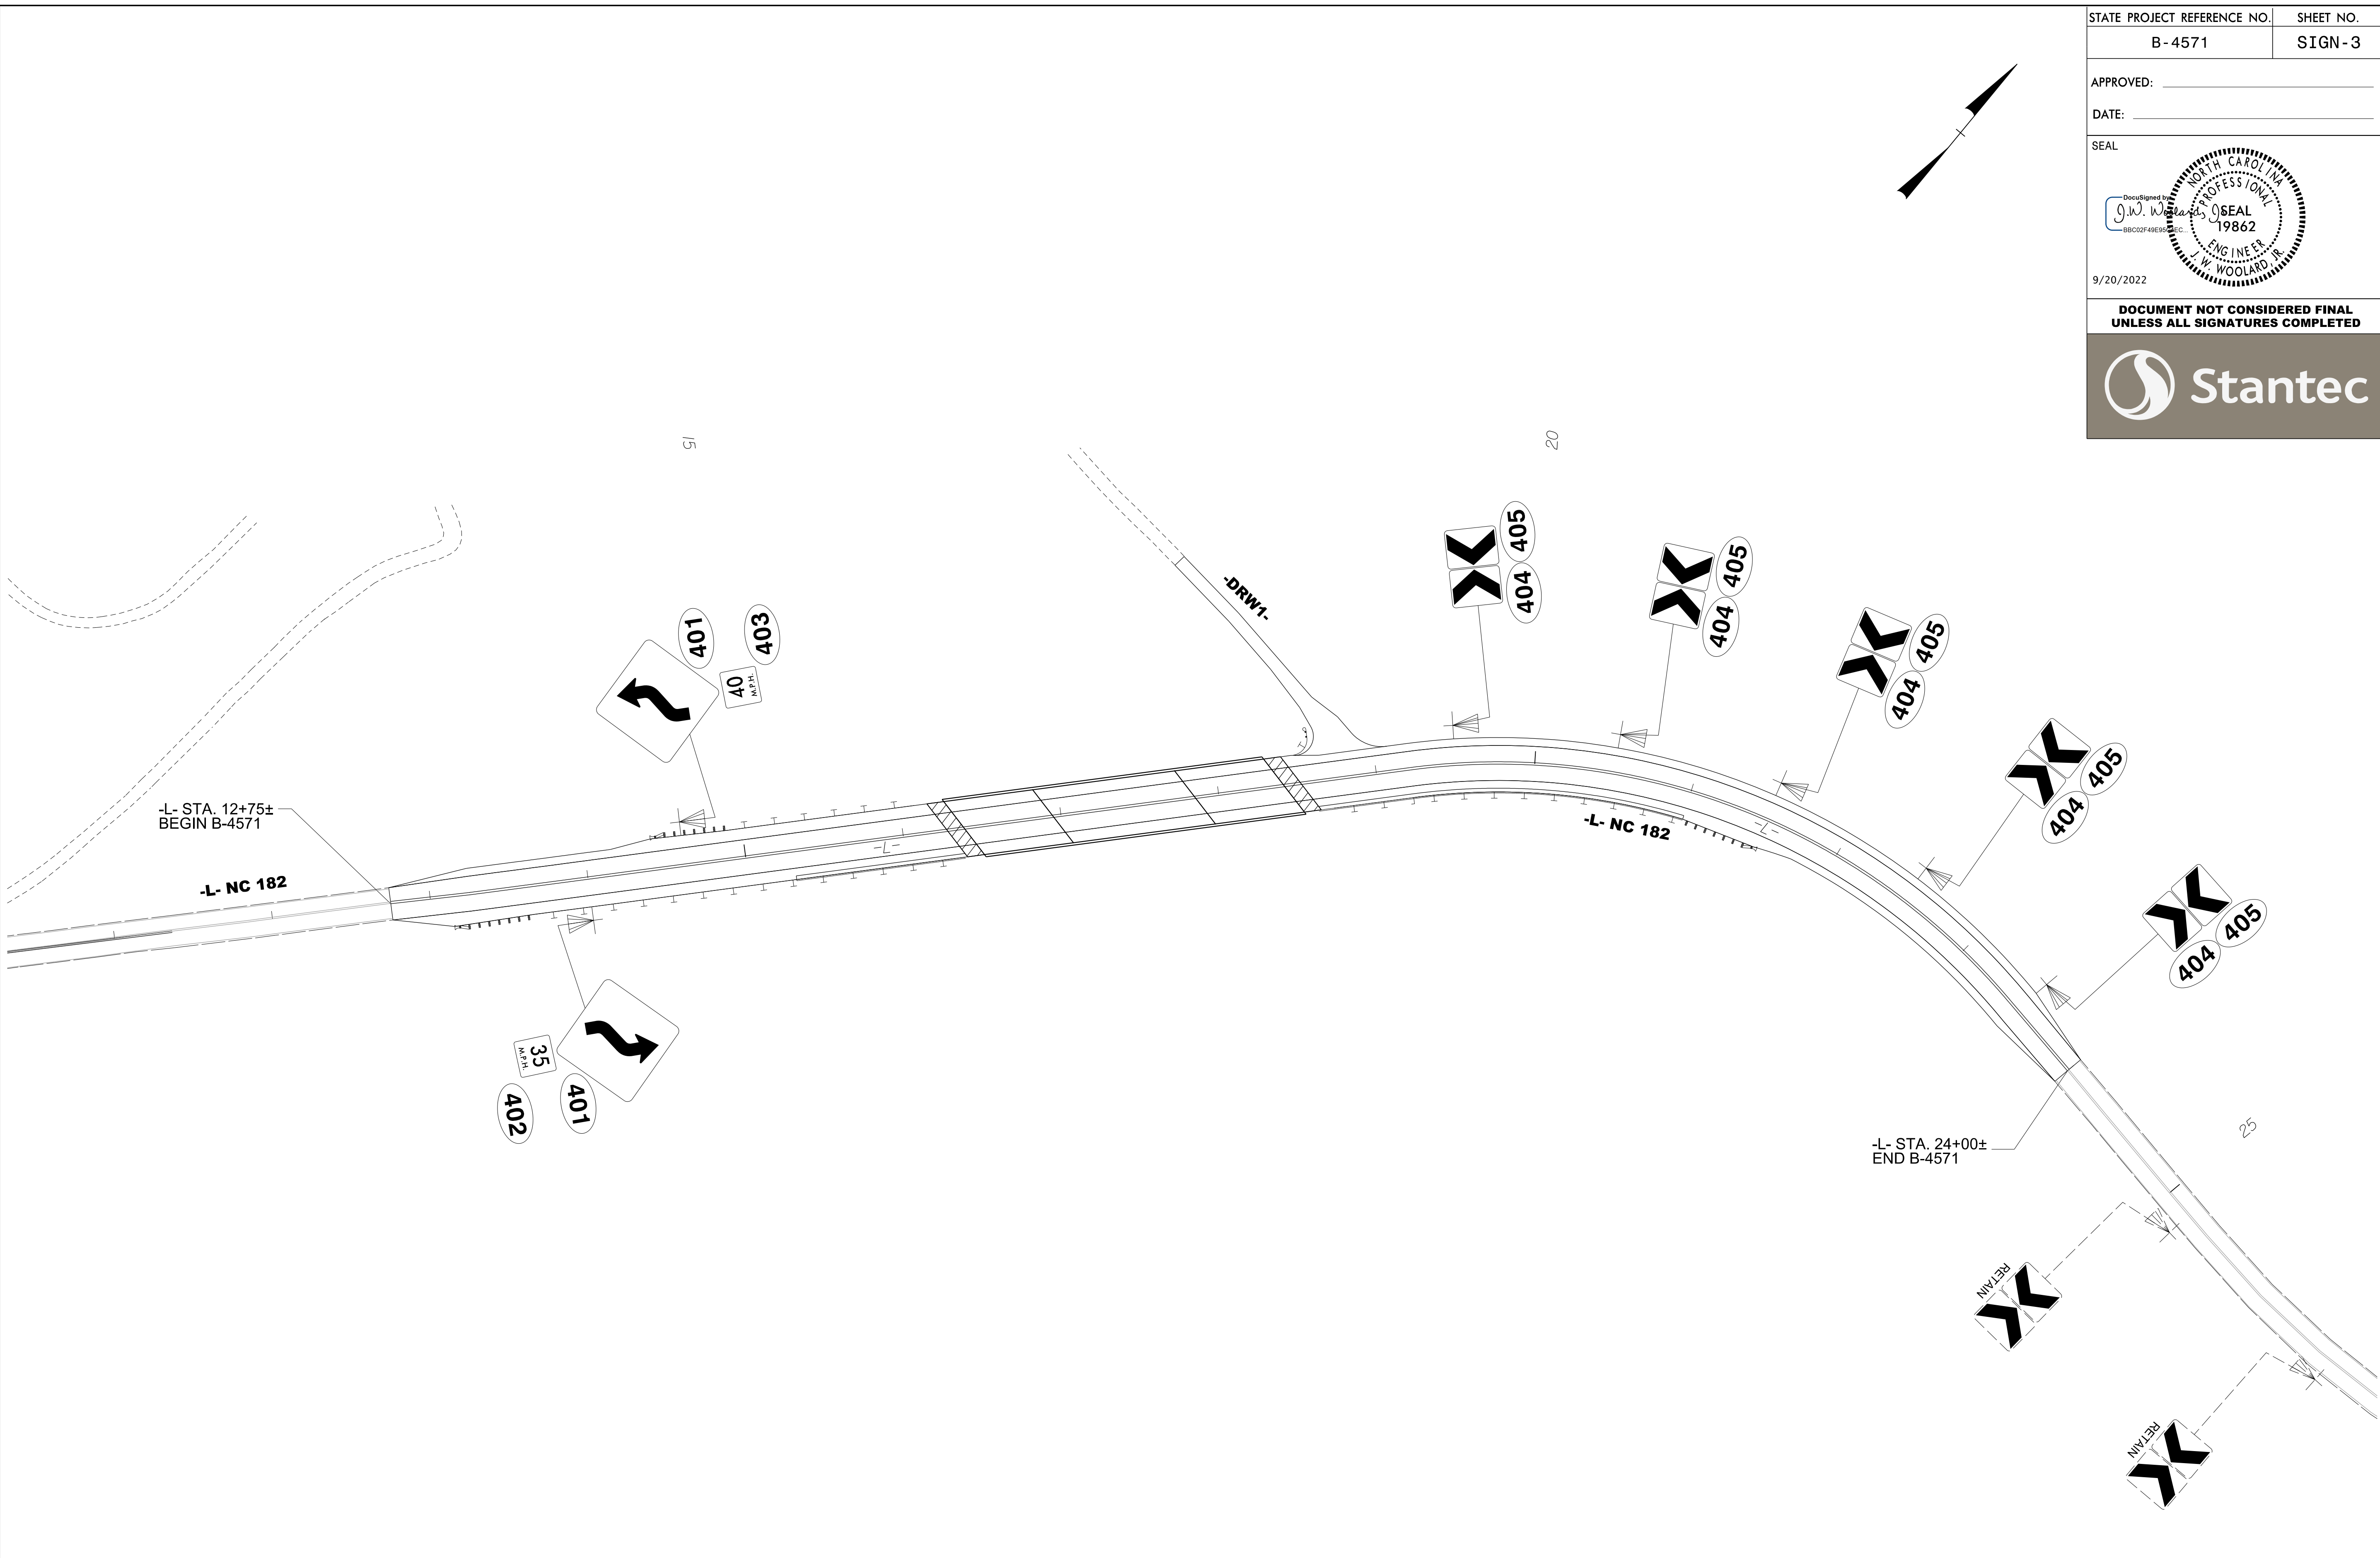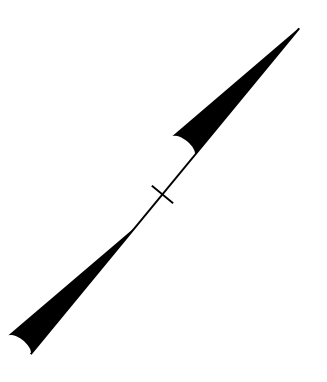

9/20/2022
 U:\Traffic\Signing\CADD\Signing Layout\ Plans\PLAN SHEETS\B-4571\SIGN_03.dgn
 andgood

PROPOSED SIGNING DETAIL