
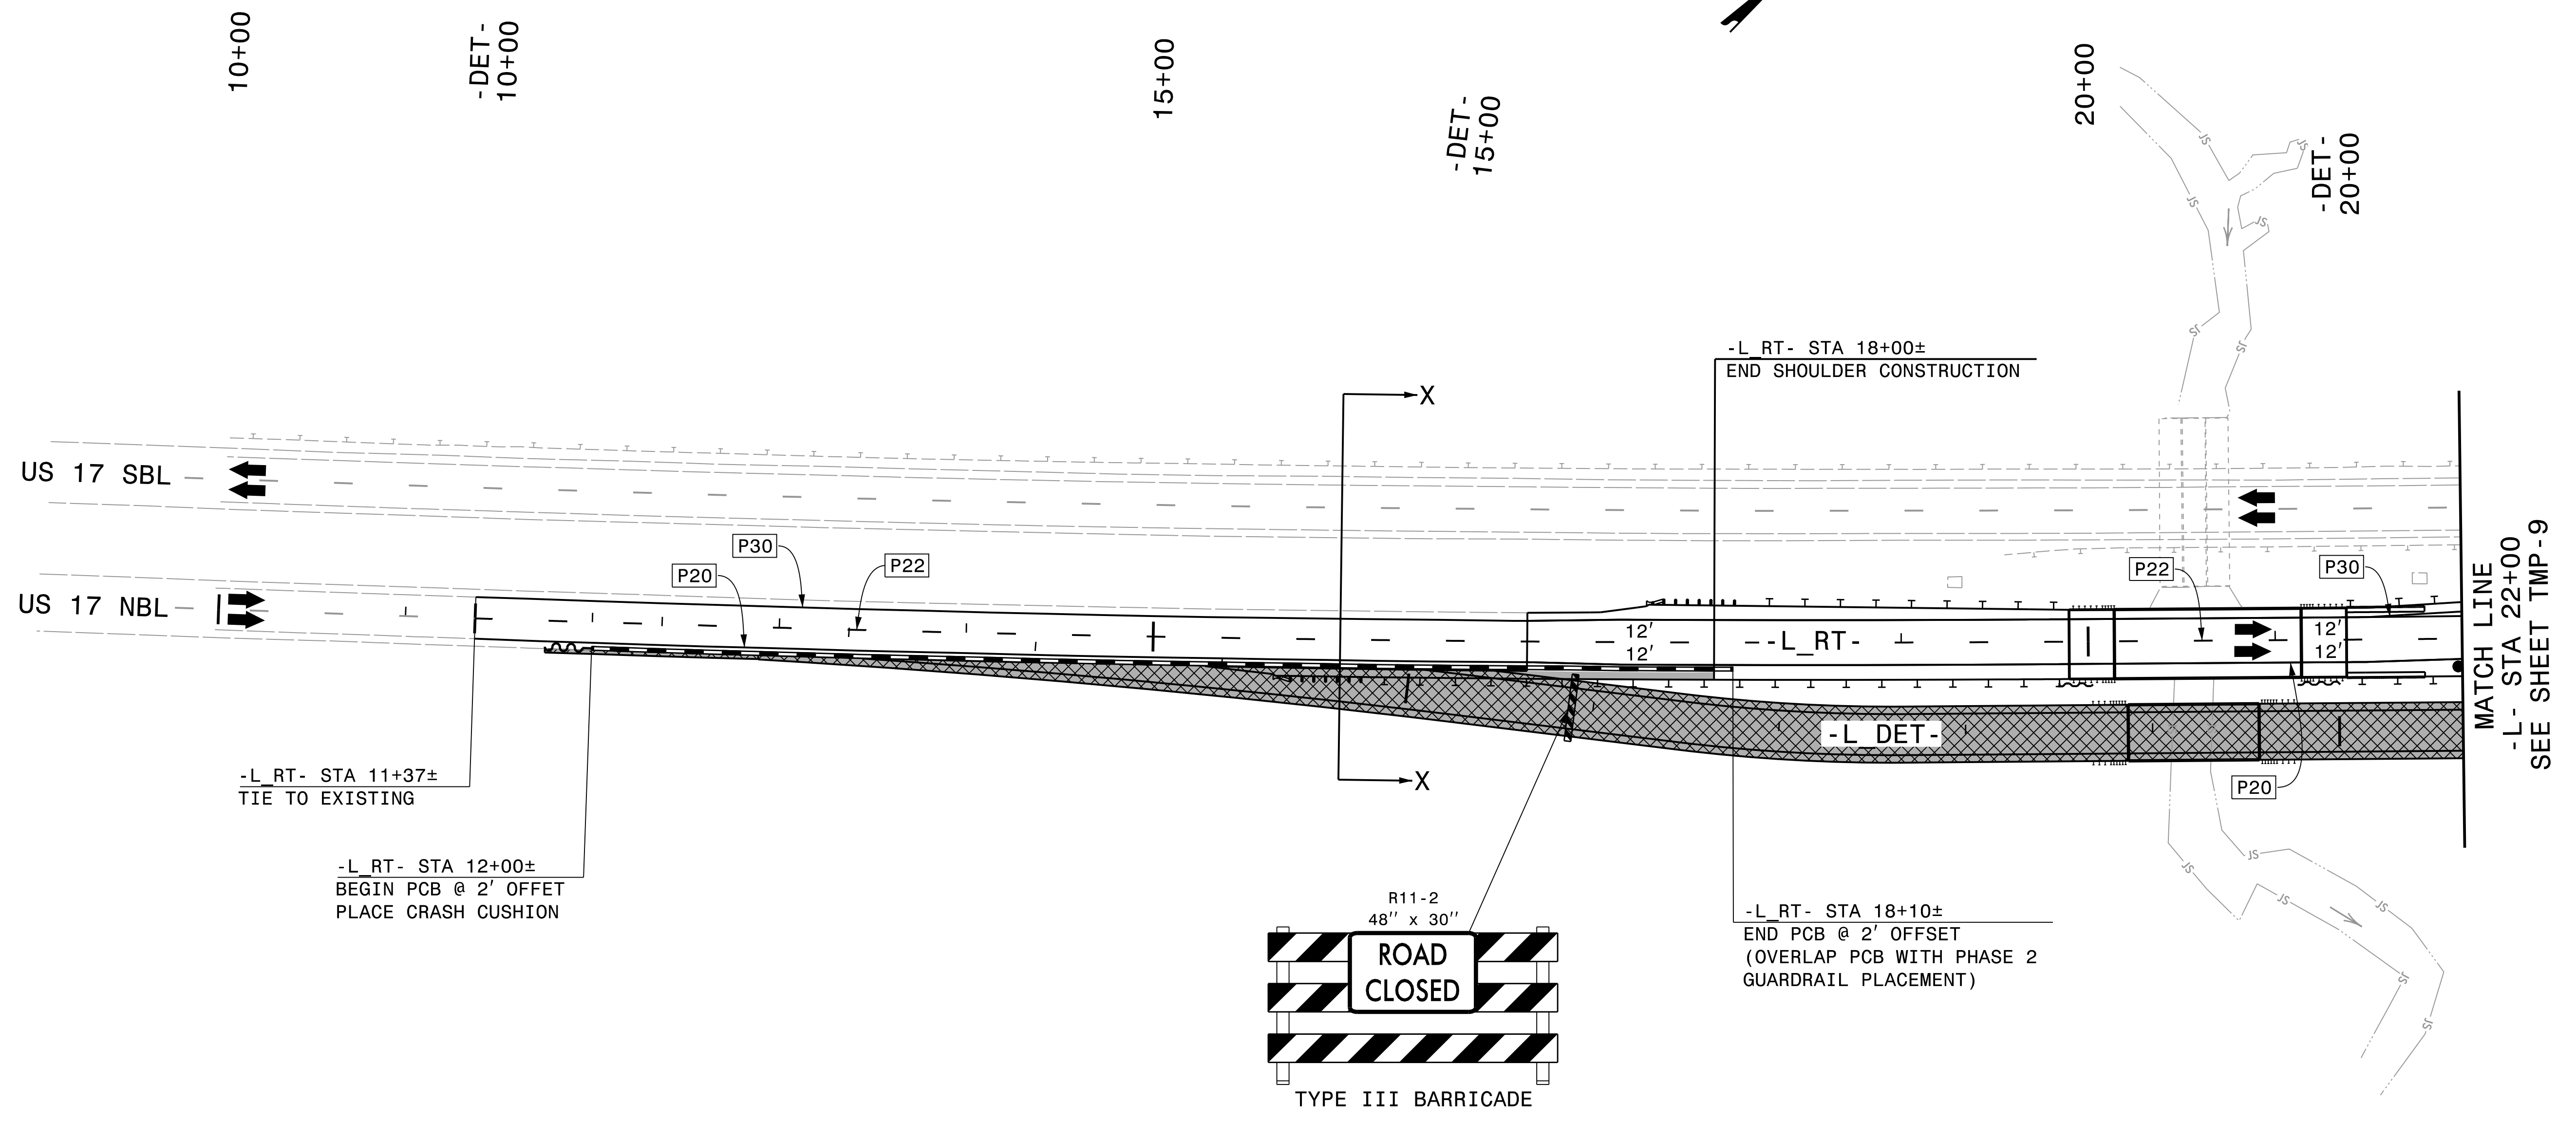
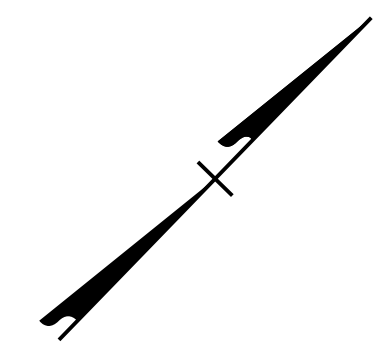
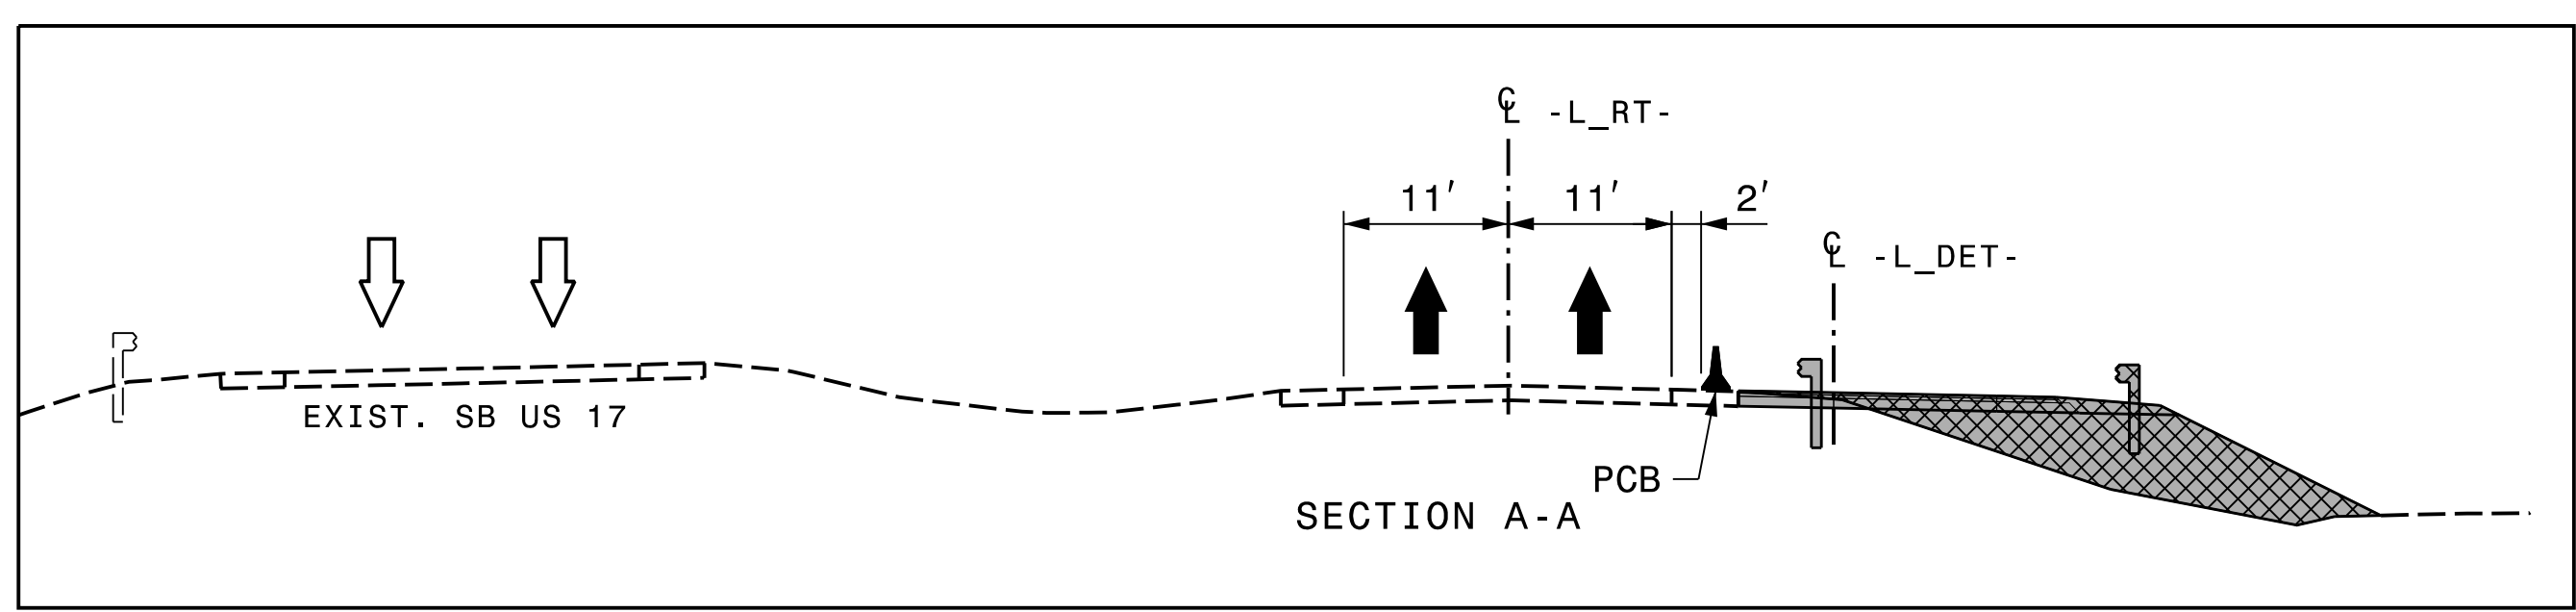


PROJ. REFERENCE NO.	SHEET NO.
B - 5652	TMP - 8
 HDR Engineering, Inc. of the Carolinas 555 Fayetteville St, Suite 900 Raleigh, N.C. 27601 N.C.B.E.L.S. License Number: F-0116	





REVISIONS



PLOT DRIVER: NCDOT_pdf_color_eng_50.plt
 USER: CHARNDEN
 DATE: 9/14/2022
 TIME: 10:38:11 AM
 FILE: p:\p\h\p\uses\01\H\US_East_01\Documents\5705\1012\505\6.0_CAD_BIM\6.2_WIP\Division_03\B-5652_TrafficControl\TCP\B5652_tmp_08.dh\01.dgn

APPROVED: *Michael T. Rzepka*
 DATE: 9/14/2022
 SEAL

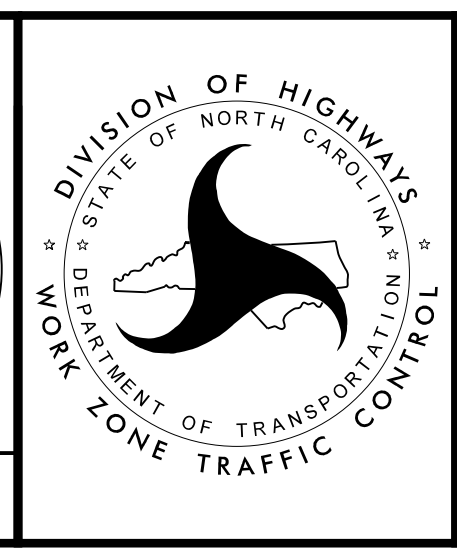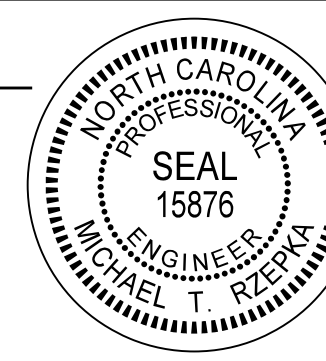

PHASE 3
 DETAIL

DOCUMENT NOT CONSIDERED FINAL
 UNLESS ALL SIGNATURES COMPLETED