


PROJECT: B-5652

**STATE OF NORTH CAROLINA
DEPARTMENT OF TRANSPORTATION**

**SIGNING PLAN
ON SLOW COUNTY**

LOCATION: BRIDGE NO. 33 OVER WOLF SWAMP ON US 17

| | |
|---|---------------------|
| TIP NO. B-5652 | SHEET NO. SIGN-1 |
| <small>DocuSigned by:</small> APPROVED: <u>Michael T. Rzepka</u> <small>018C3480C28049D</small> | |
| DATE: 10/3/2022 | |
| SEAL  | |
| DOCUMENT NOT CONSIDERED FINAL UNLESS ALL SIGNATURES COMPLETED | |

SUMMARY OF QUANTITIES

| ITEM NO. | | ITEM DESCRIPTION | QUANTITY | UNIT |
|------------|-----------|------------------------------------|----------|------|
| DESC. NO. | SECT. NO. | | | |
| 4025000000 | 901 | CONTRACTOR FURNISHED, TYPE E SIGN | 34 | S.F. |
| 4072000000 | 903 | SUPPORTS, 3 LB STEEL U-CHANNEL | 63 | L.F. |
| 4102000000 | 904 | SIGN ERECTION, TYPE E | 4 | EA. |
| 4155000000 | 907 | DISPOSAL OF SIGN SYSTEM, U-CHANNEL | 4 | EA. |

INDEX

| SHEET NO. | DESCRIPTION |
|-----------|----------------------|
| SIGN-1 | TITLE SHEET |
| SIGN-2 | TYPE "E" SIGNS SHEET |
| SIGN-3 | SIGN DETAIL SHEET |

ROADWAY STANDARD DRAWING

THE FOLLOWING ROADWAY STANDARDS AS APPEAR IN "ROADWAY STANDARD DRAWINGS" - N.C. DEPARTMENT OF TRANSPORTATION - RALEIGH, N.C., DATED JANUARY 2018 ARE APPLICABLE TO THIS PROJECT AND BY REFERENCE HEREBY ARE CONSIDERED A PART OF THESE PLANS:


| STD. NO. | TITLE |
|----------|--|
| 904.10 | ORIENTATION OF GROUND MOUNTED SIGNS |
| 904.50 | MOUNTING OF TYPE 'D', 'E' AND 'F' SIGNS ON 'U' CHANNEL POSTS |

GENERAL NOTES

- IF REMOVAL OR RELOCATION OF SIGNS ON PRIVATE STREET (NON-STATE MAINTAINED) IS REQUIRED DUE TO CONSTRUCTION, THE CONTRACTOR SHALL INFORM THE ENGINEER. THE WORK WILL BE COMPLETED BY OTHERS.
- WHEN NOT STATIONED OR DIMENSIONED ON PLANS, ALL 'E' AND 'F' SIGNS SHALL BE FIELD LOCATED BY THE ENGINEER.
- ALL EXISTING SIGNS ON "U" CHANNEL POST WITHIN THE PROJECT LIMITS SHALL BE REMOVED AND DISPOSED OF UNLESS OTHERWISE NOTED ON PLANS.
- THE BACKGROUND FOR TYPE E & F SIGNS SHALL BE TYPE C REFLECTIVE SHEETING.
- SEE ROADWAY PLANS FOR GUARD/GUIDE RAIL DETAILS.

PLAN REVIEWED BY: N.C.D.O.T. SIGNING AND DELINEATION UNIT

A. ALQUDWAH, P.E. _____ SIGNING & DELINEATION STANDARDS ENGINEER
 _____ SIGNING & DELINEATION PROJECT DESIGN ENGINEER

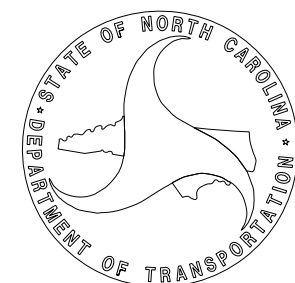

PLAN PREPARED BY: HDR ENGINEERING, INC. OF THE CAROLINAS

MIKE RZEPKA, P.E. _____ SIGNING & DELINEATION PROJECT DESIGN ENGINEER
 CHRIS HARNDEN _____ SIGNING & DELINEATION PROJECT DESIGN TECHNICIAN

