



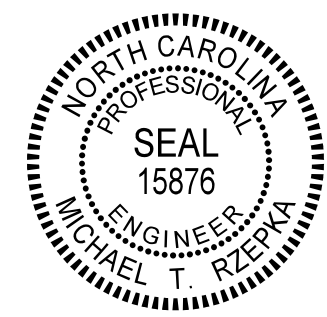


PLOT DRIVER: NCDOT_color_eng_50.pht
USER: CHARNDEN
FILE: p:\pw\hdr\users\01\Documents\5705\10121505\6.0.CAD.BIM\6.2.WIP\Division 03\B-5652\Traffic\Signing\CADD\Signing_Layout_Plans\B5652_SIGN_S02.dgn
PENTABLE: NCDOT_Signing.tbl
DATE: 09/14/22
TIME: 10:42:22

<p>401 QUANTITY REQ'D <u>2</u></p>  <p>42" X 30" R5-1a</p> <p>ONE "U" POST PER SIGN</p>	<p>402 QUANTITY REQ'D <u>1</u></p>  <p>36" X 36" R5-1</p> <p>ONE "U" POST PER SIGN</p>	<p>403 QUANTITY REQ'D <u>1</u></p>  <p>54" X 18" R6-1L</p> <p>TWO "U" POSTS PER SIGN</p>		

 <p>HDR Engineering, Inc. of the Carolinas 555 Fayetteville St. Suite 900 Raleigh, N.C. 27601 N.C.B.E.L.S. License Number: F-0116</p>	<p>TIP NO. B-5652</p>	<p>SHEET NO. SIGN-2</p>
<p>APPROVED: <u>Michael T. Rzepka</u></p>		
<p>DATE: <u>9/14/2022</u></p>		
<p>SEAL</p> 		
<p>DOCUMENT NOT CONSIDERED FINAL UNLESS ALL SIGNATURES COMPLETED</p>		
<p style="text-align: center; font-weight: bold;">TYPE "E" SIGNS</p>		