



**DOCUMENT NOT CONSIDERED FINAL
UNLESS ALL SIGNATURES COMPLETED**

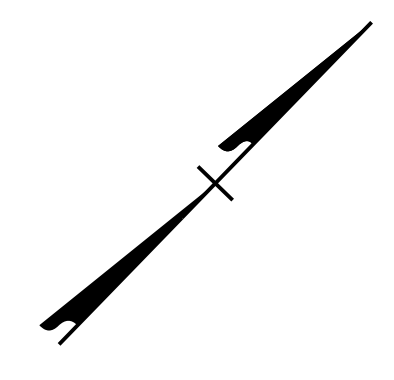

PLOT DRIVER: NCDOT_color_eng_50.pit
USER: CHARNDEN
FILE: p:\p\p\h\p\users\01\H\H\US_East_01\Documents\5705\1012\505\6.0.CAD.BIM\6.2.WIP\Division 03\B-5652\Traffic\Signing\CADD\Signing_Layout_Plans\B5652_SIGN_S03.dgn
PENTABLE: NCDOT_Signing.tbl
DATE: 09/14/22
TIME: 10:42:28

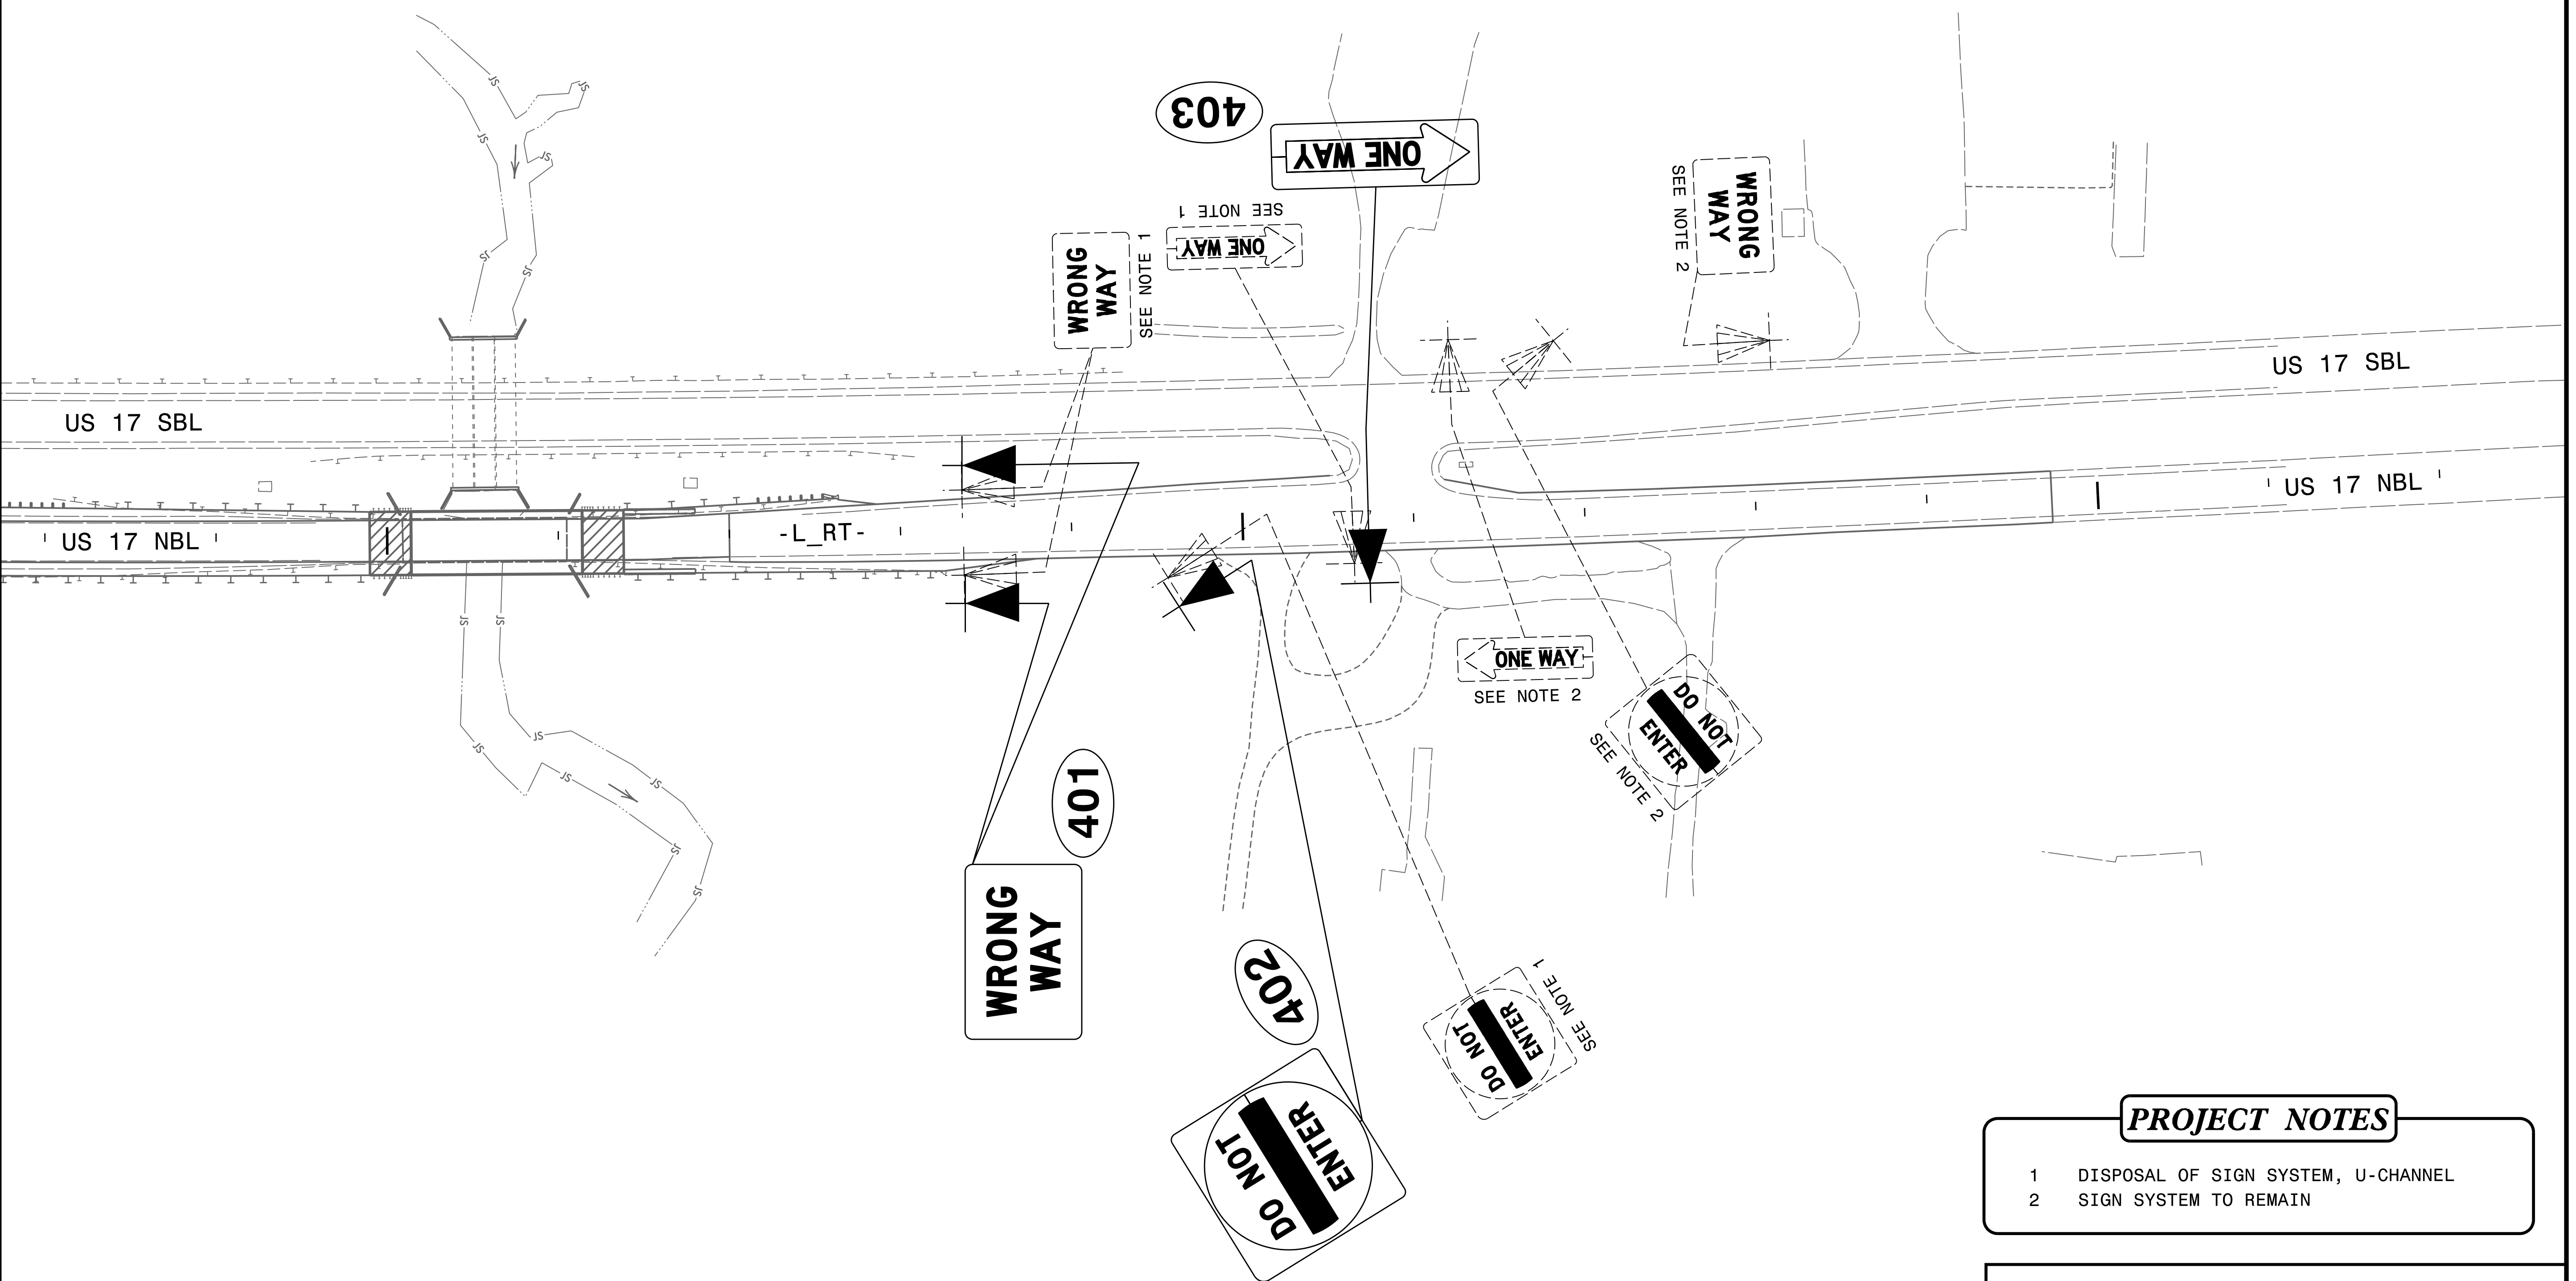

- PROJECT NOTES**
- DISPOSAL OF SIGN SYSTEM, U-CHANNEL
 - SIGN SYSTEM TO REMAIN

PROPOSED SIGNS