


09.08/99

TIP PROJECT: B-5652

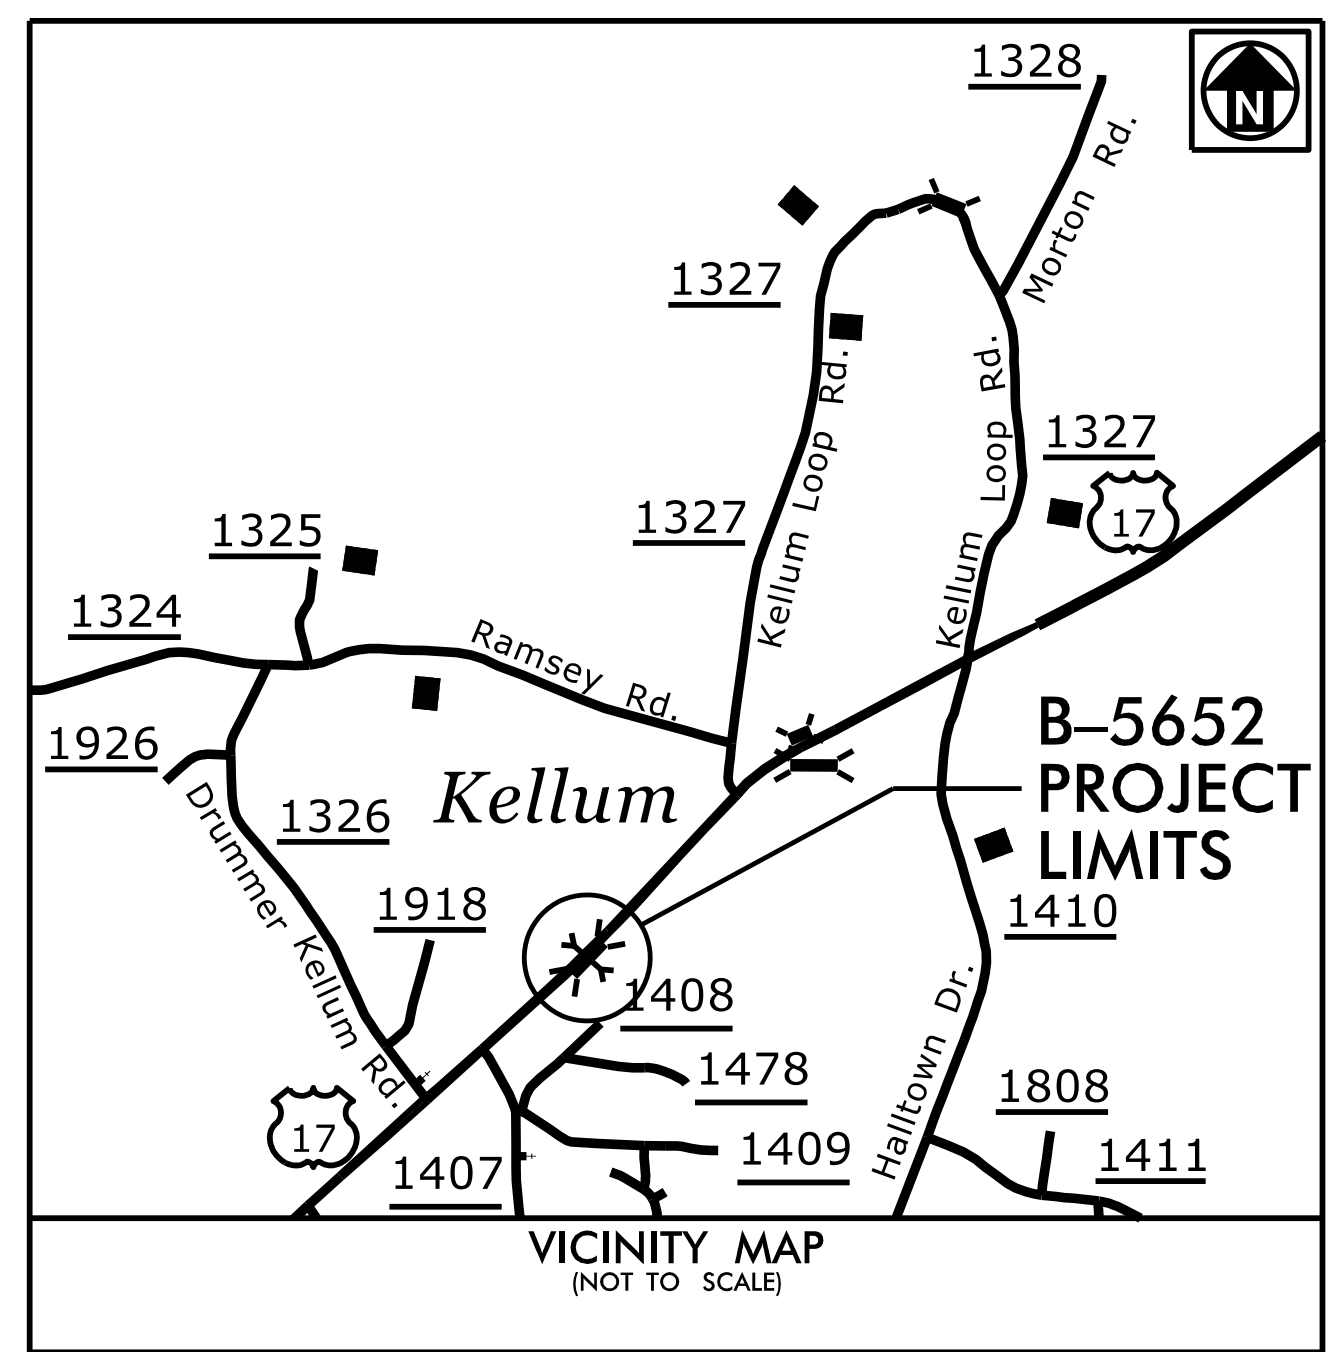

STATE OF NORTH CAROLINA
DIVISION OF HIGHWAYS


**UTILITIES BY OTHERS PLANS
ON SLOW COUNTY**

LOCATION: BRIDGE NO. 33 OVER WOLF SWAMP ON US 17


TYPE OF WORK: RELOCATION OF POWER, COMMUNICATION AND GAS

T.I.P. NO.	SHEET NO.
B-5652	UO-1

NOTE:
ALL UTILITY WORK SHOWN ON THIS SHEET WILL BE DONE BY OTHERS. NO PAYMENT WILL BE MADE TO THE CONTRACTOR FOR UTILITY WORK SHOWN ON THIS SHEET.

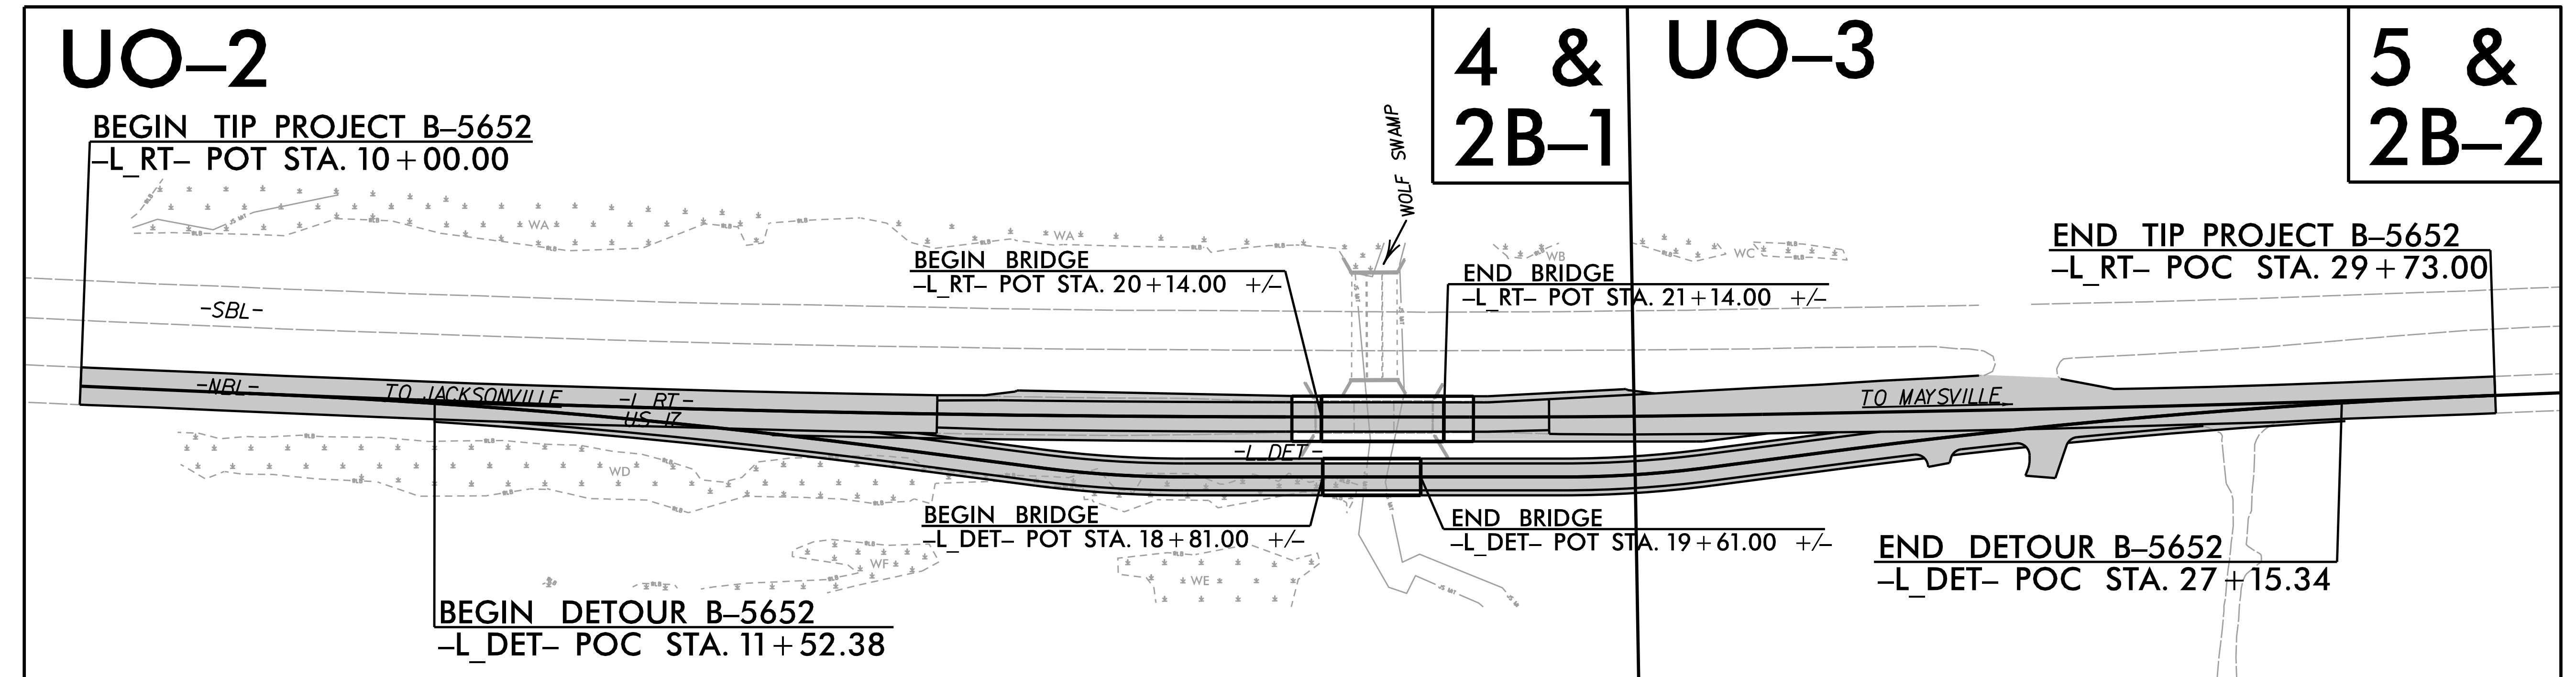

GRAPHIC SCALES

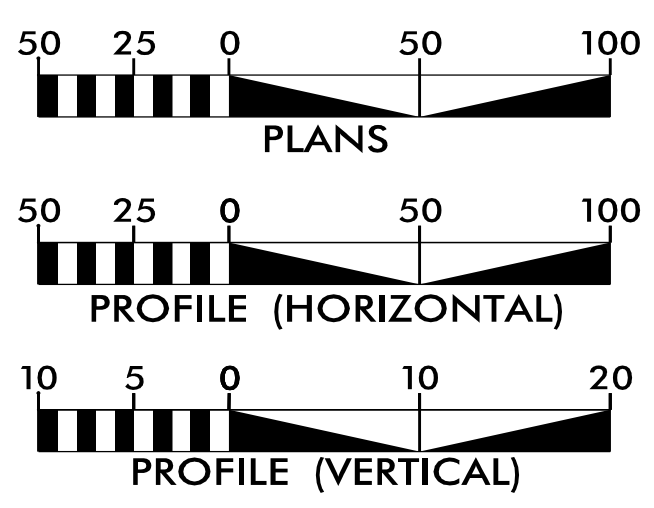

INDEX OF SHEETS

SHEET NO.:	DESCRIPTION:
UO-1	TITLE SHEET
UO-02 THRU UO-03	UBO PLAN SHEETS


UTILITY OWNERS WITH CONFLICTS

- (A) POWER - DUKE ENERGY DISTRIBUTION
- (B) GAS - PIEDMONT NATURAL GAS
- (C) COMMUNICATION - CENTURYLINK

PREPARED IN THE OFFICE OF:

SAIMTM
2641 Sumner Boulevard
Suite 116
Raleigh, NC 27616
(919) 878-7466

Freddie Bunn UTILITY PROJECT MANAGER
Matthew Ward PROJECT UTILITY COORDINATOR

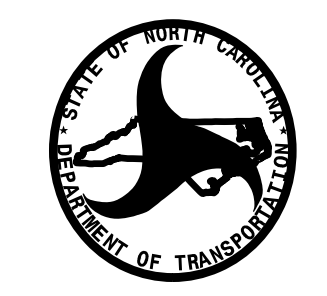

DIVISION OF HIGHWAYS
DIVISION 3
5501 Barbados Blvd.
Castle Hayne, NC 28429

Lonny Sleeper DIVISION CONTACT #1
Derek Pielech, PE DIVISION CONTACT #2

3/8/2022
\\Roadwy\Proj\B5652_rdy_tsh.dgn
11:24:00 AM