


### UTILITIES BY OTHERS

ALL PROPOSED UTILITY WORK SHOWN ON THIS SHEET WILL BE DONE BY OTHERS. NO PAYMENT WILL BE MADE TO THE CONTRACTOR FOR PROPOSED UTILITY WORK SHOWN ON THIS SHEET.



MATCHLINE -L\_RT- STA. 23 + 50.00 SEE UO-2

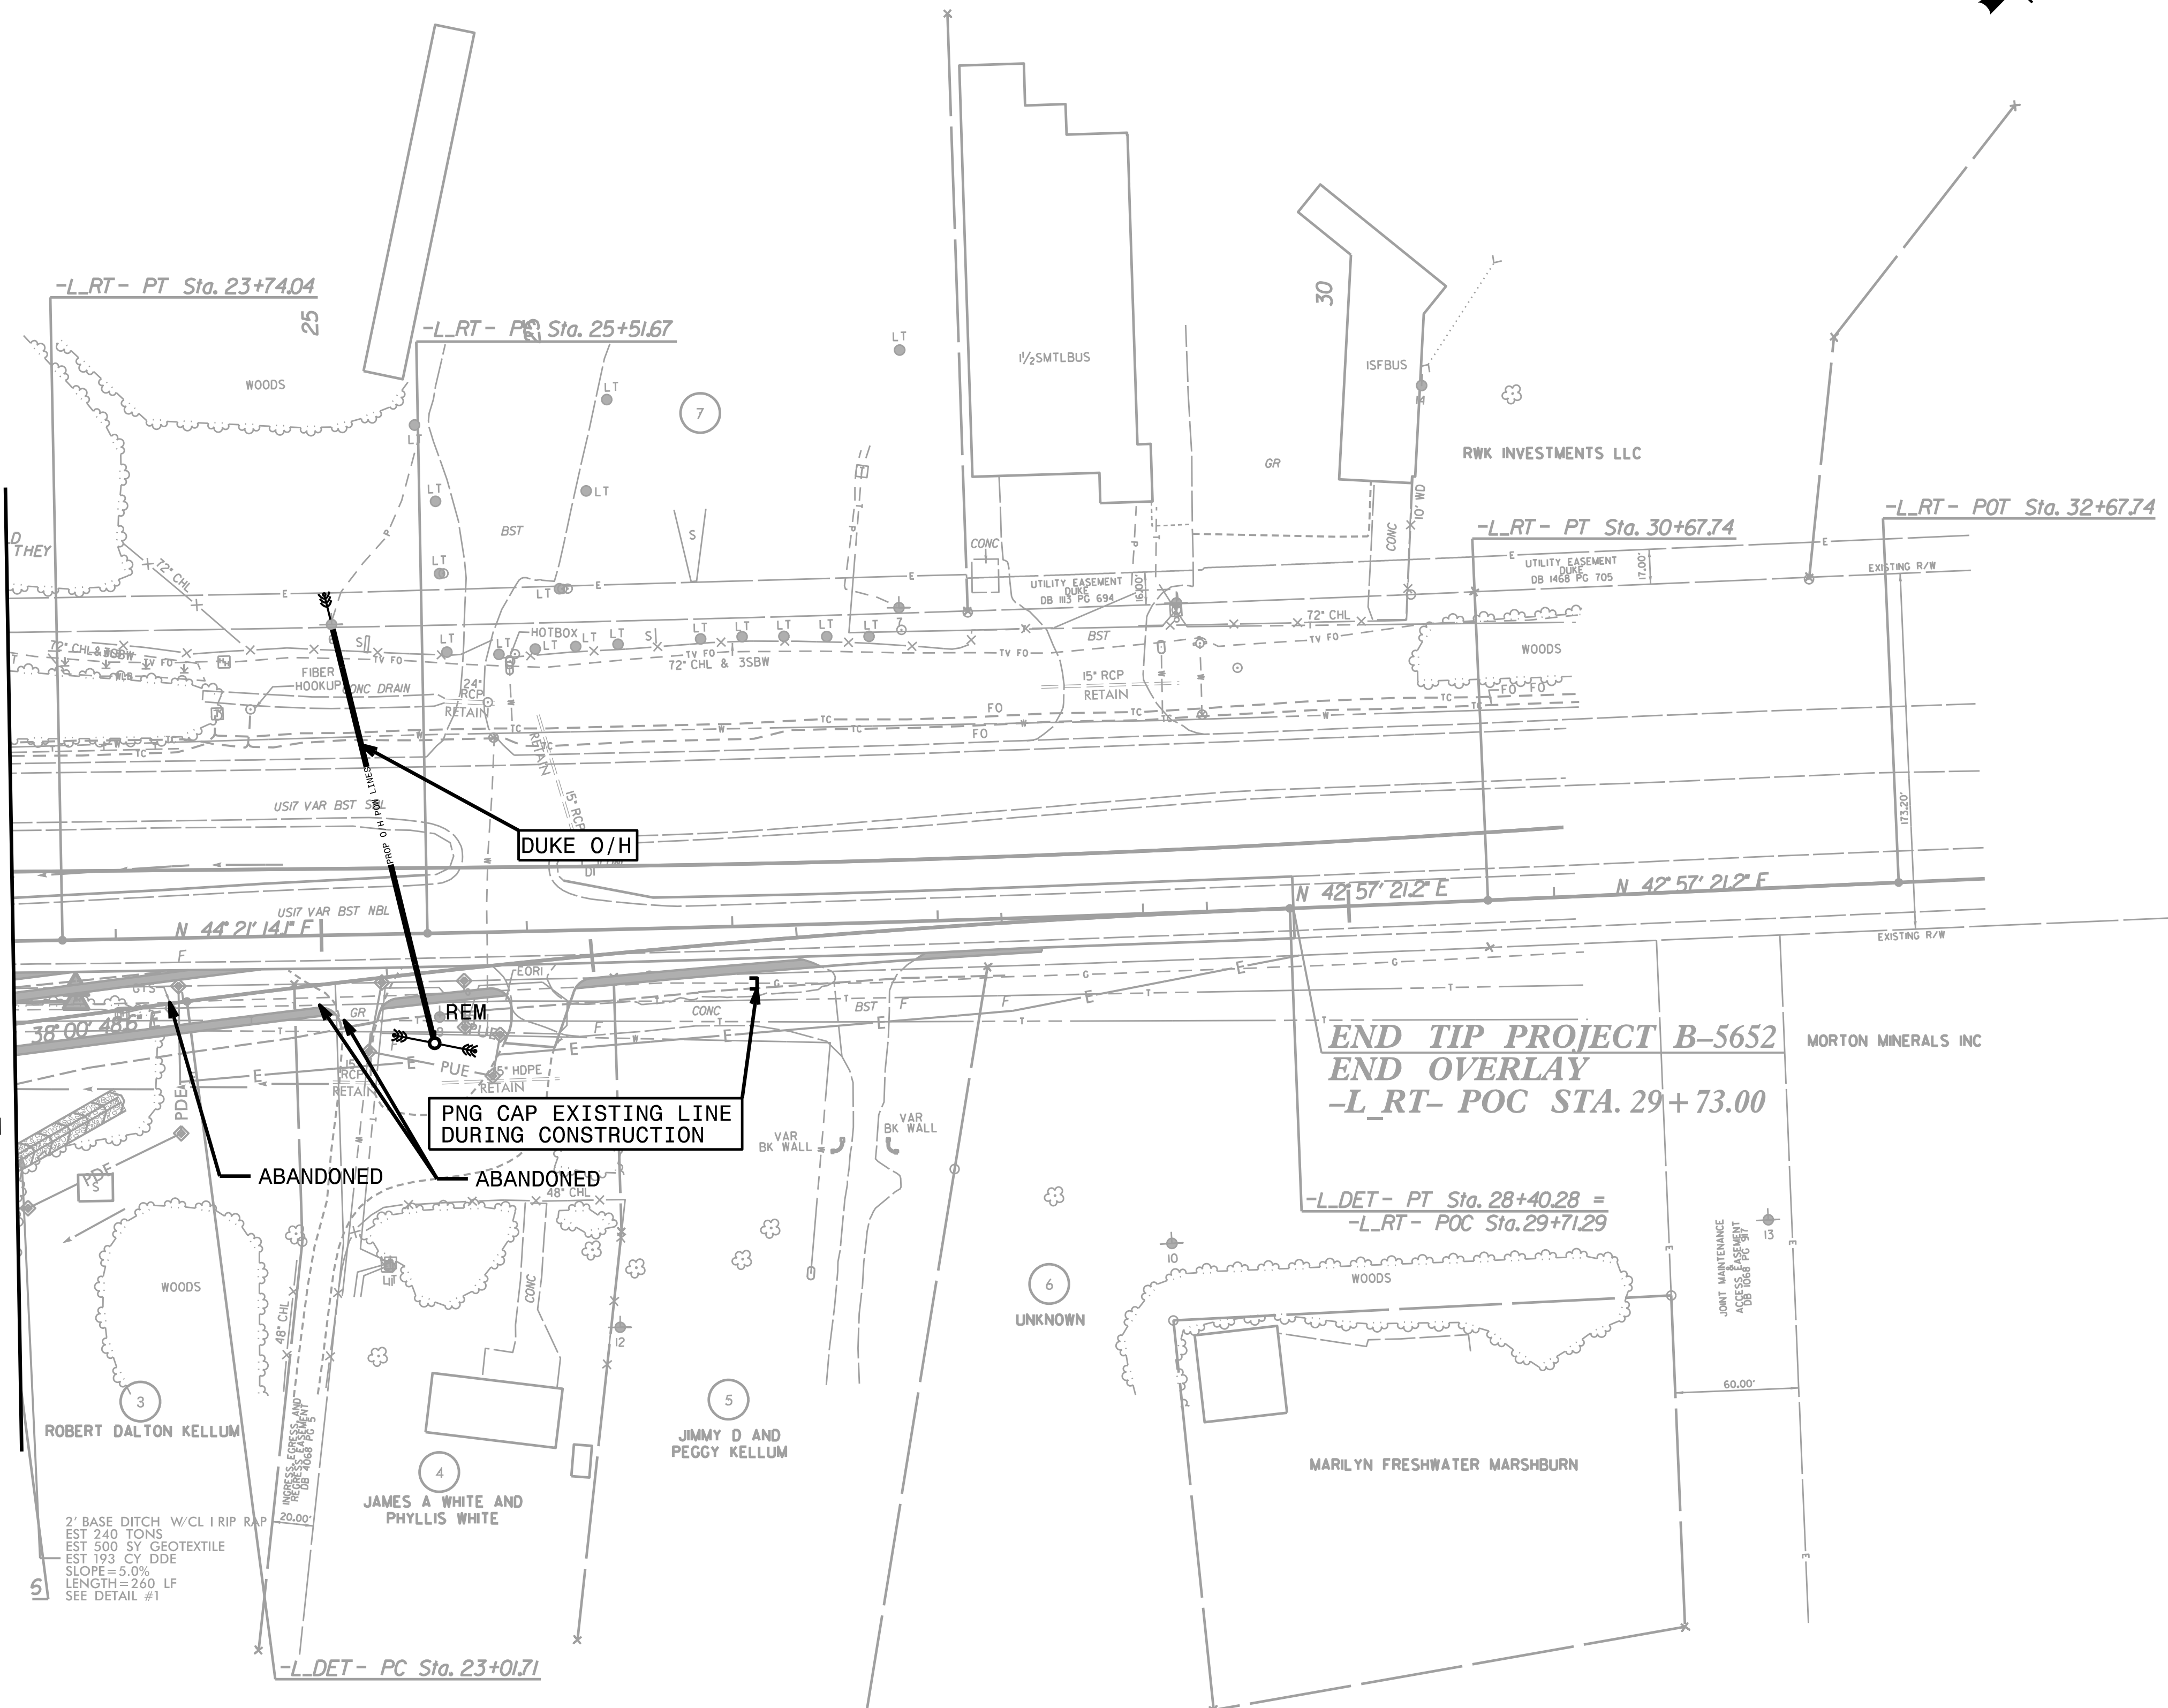

2' BASE DITCH W/CL 1 RIP RAP  
EST 240 TONS  
EST 500 SY GEOTEXTILE  
EST 193 CY DDE  
SLOPE = 5.0%  
LENGTH = 260 LF  
SEE DETAIL #1

PNG CAP EXISTING LINE  
DURING CONSTRUCTION

END TIP PROJECT B-5652  
END OVERLAY  
-L\_RT- POC STA. 29 + 73.00

-L\_DET- PT Sta. 28+40.28 =  
-L\_RT- POC Sta. 29+71.29

5/14/19 8/15/2022 t\_r.dwg U003 - psh.dgn