



6/23/16

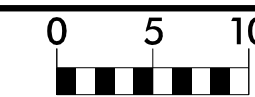

PROJ. REFERENCE NO.  
B-5652

SHEET NO.  
X-2

150 140 130 120 110 100 90 80 70 60 50 40 30 20 10 0 10 20 30 40 50 60 70 80 90 100 110 120 130 140 150

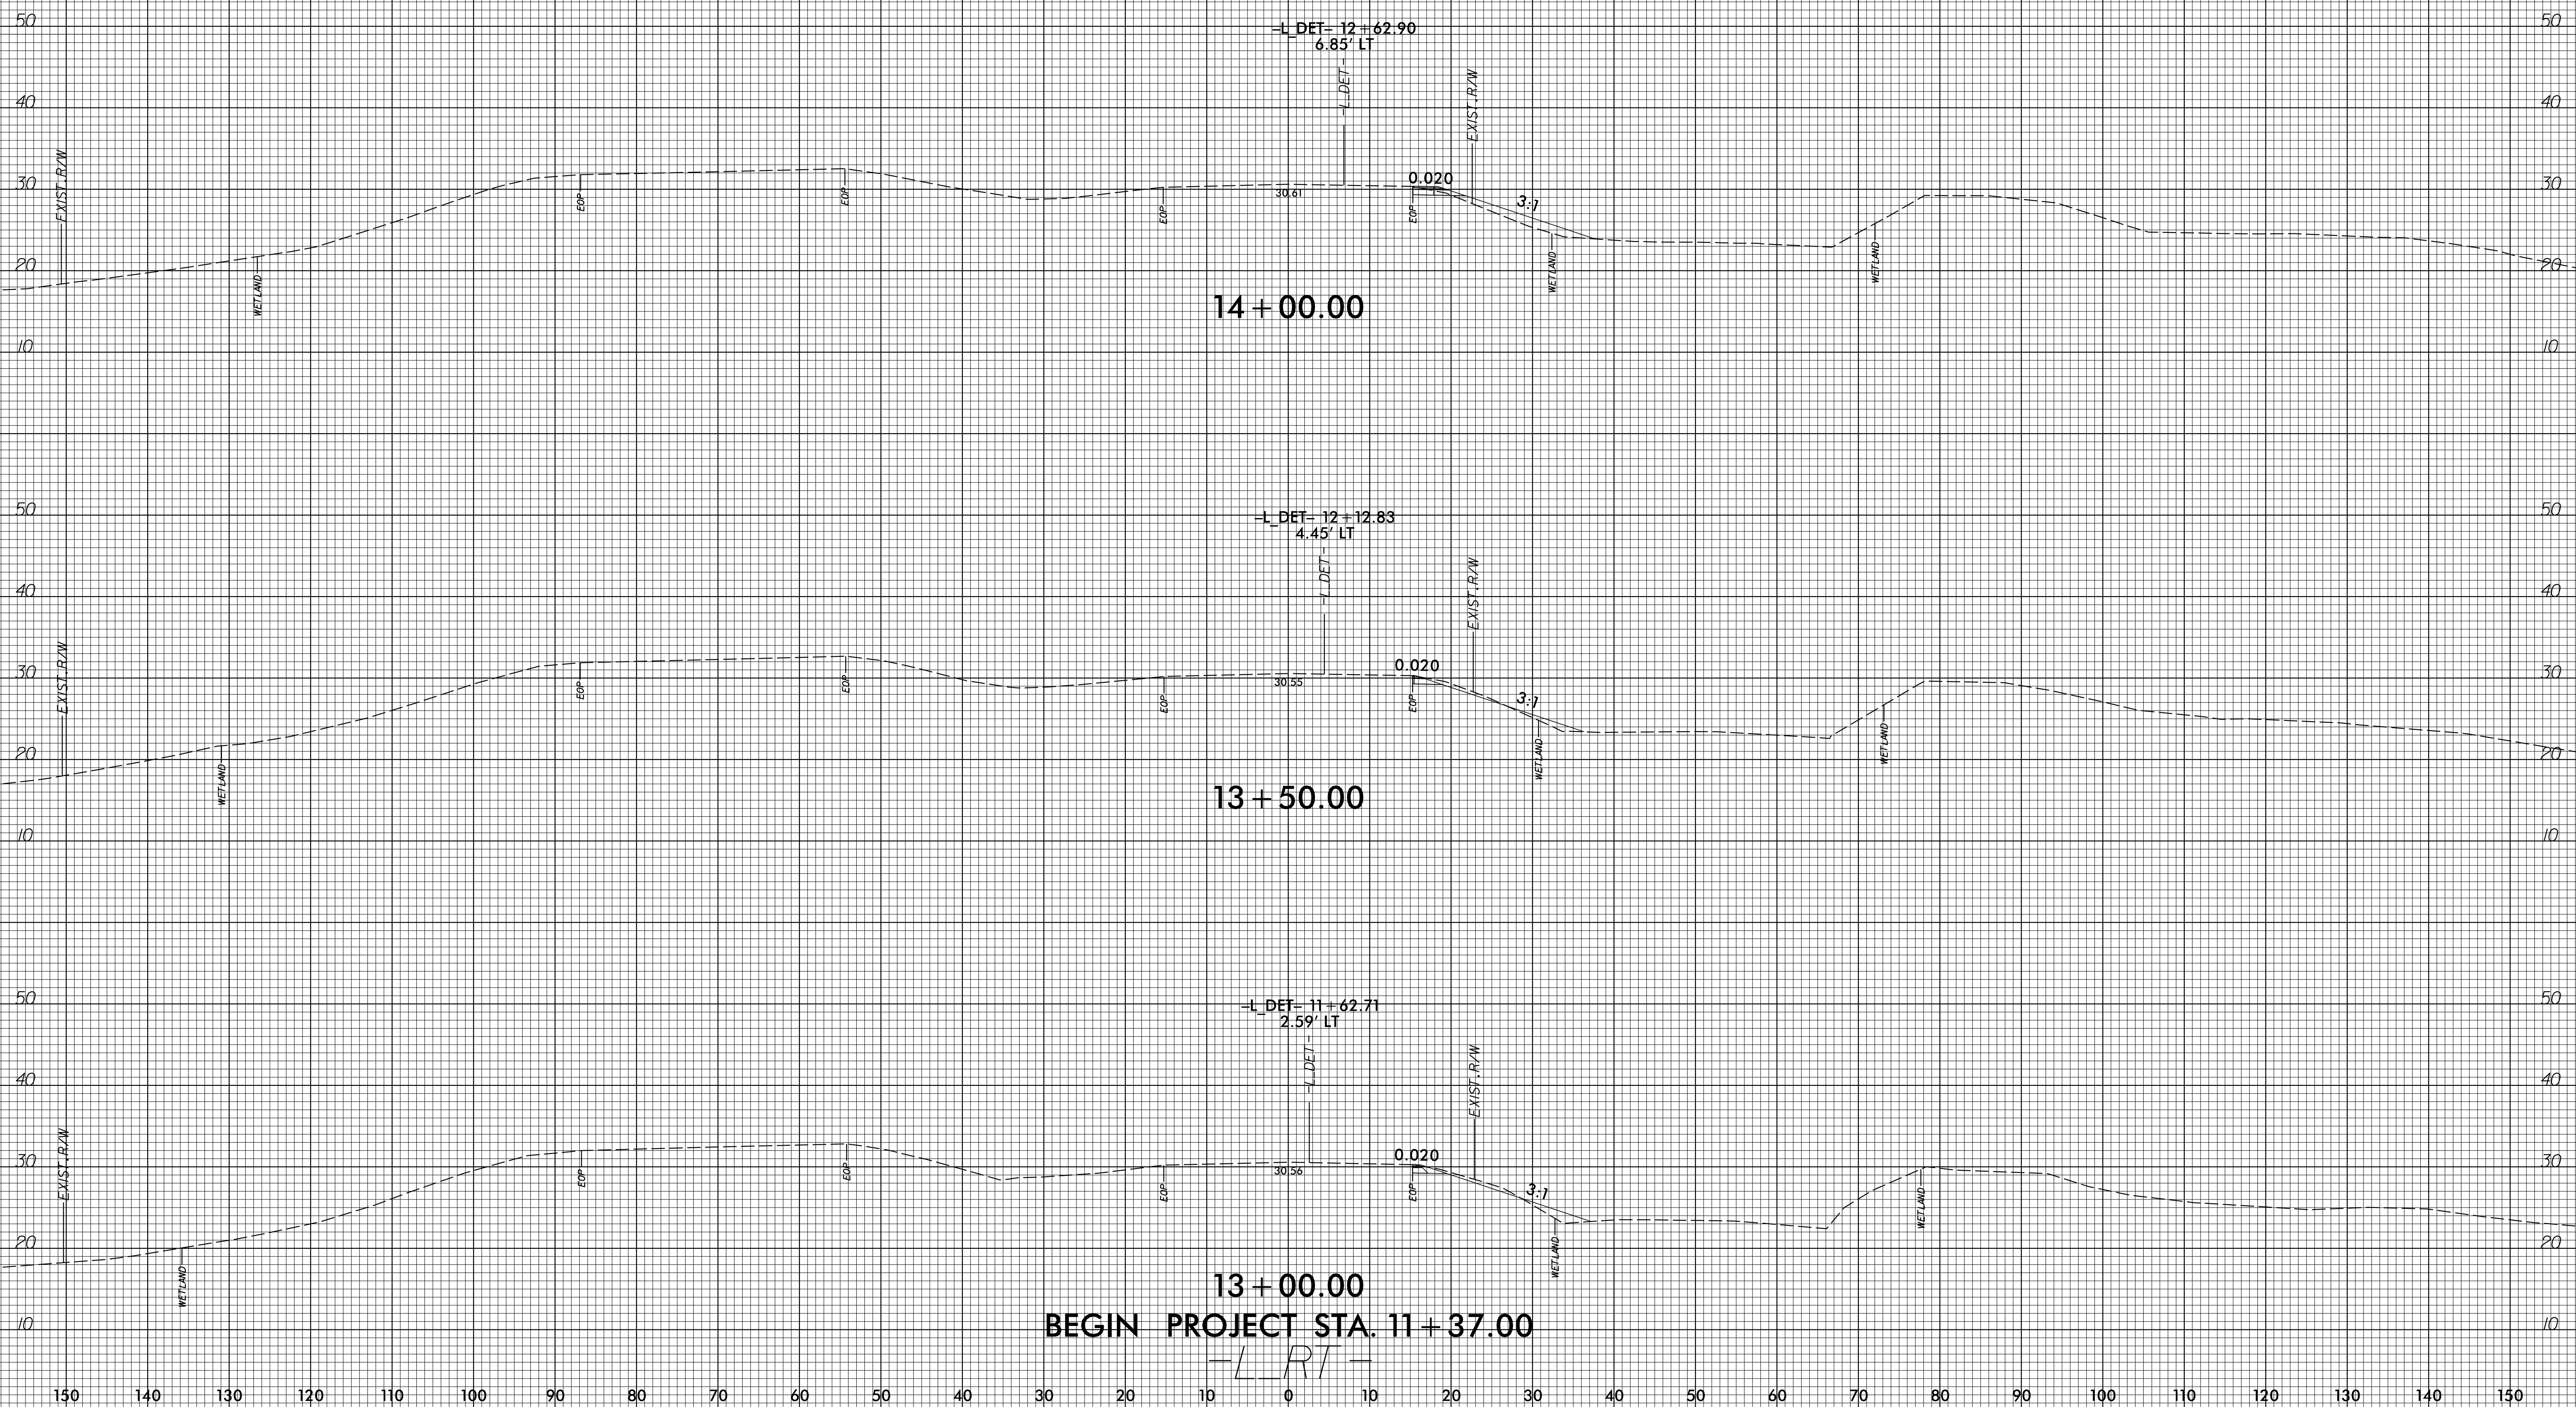

BEGIN PROJECT STA. 11 + 37.00

-L RT-

I:\315952  
 315952\315952\Corridor-Modeling\B-5652\_rdy\_XPL\_L&LDET.dgn