



6/23/16

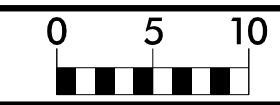

PROJ. REFERENCE NO.	SHEET NO.
B-5652	X-9

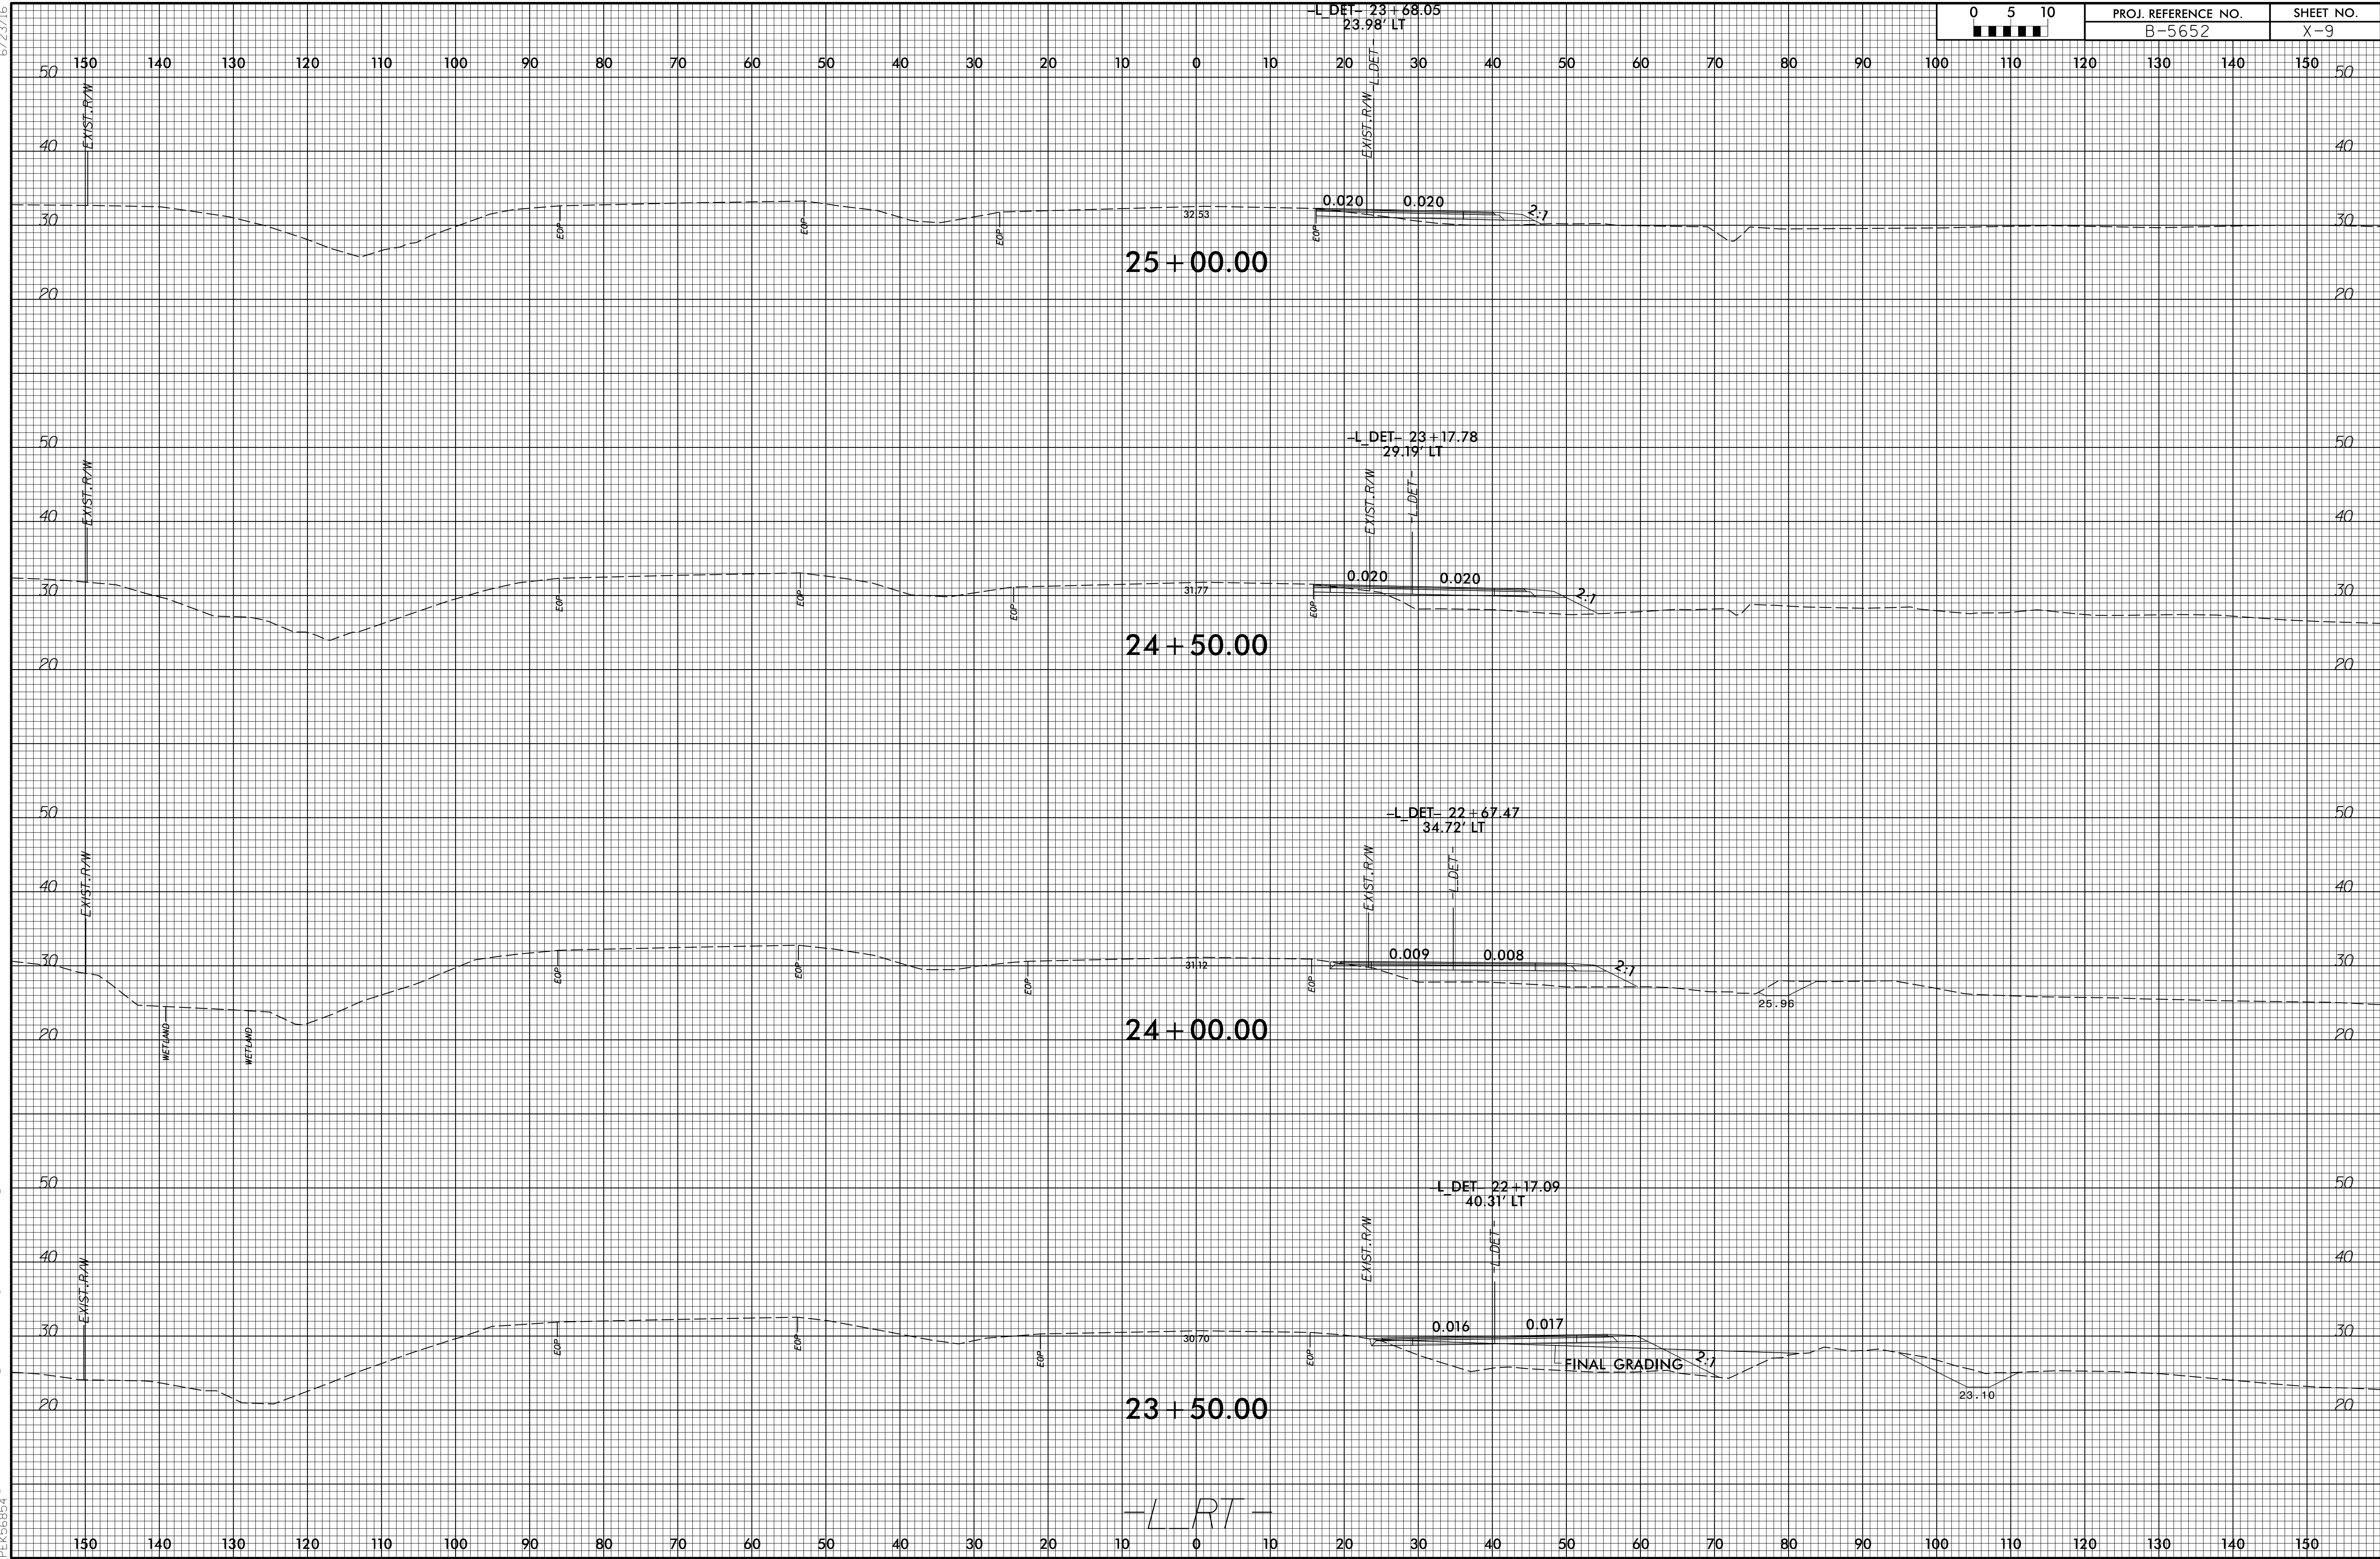

8:49:30 AM  
 C:\Users\p30309\Documents\CorridorModeling\B-5652\_rdy\_XPL\_L&LDET.dgn  
 P:\K86854