


9/14/2022 8:06:00 AM P:\Raleigh\Projects\2018\Division 3 (SEA)\B-5652 (Onslow 33 US17 NBL over Wolf Swamp)\Structures\Drawings\Final\401_B5652_SMU_BR_660033.dgn

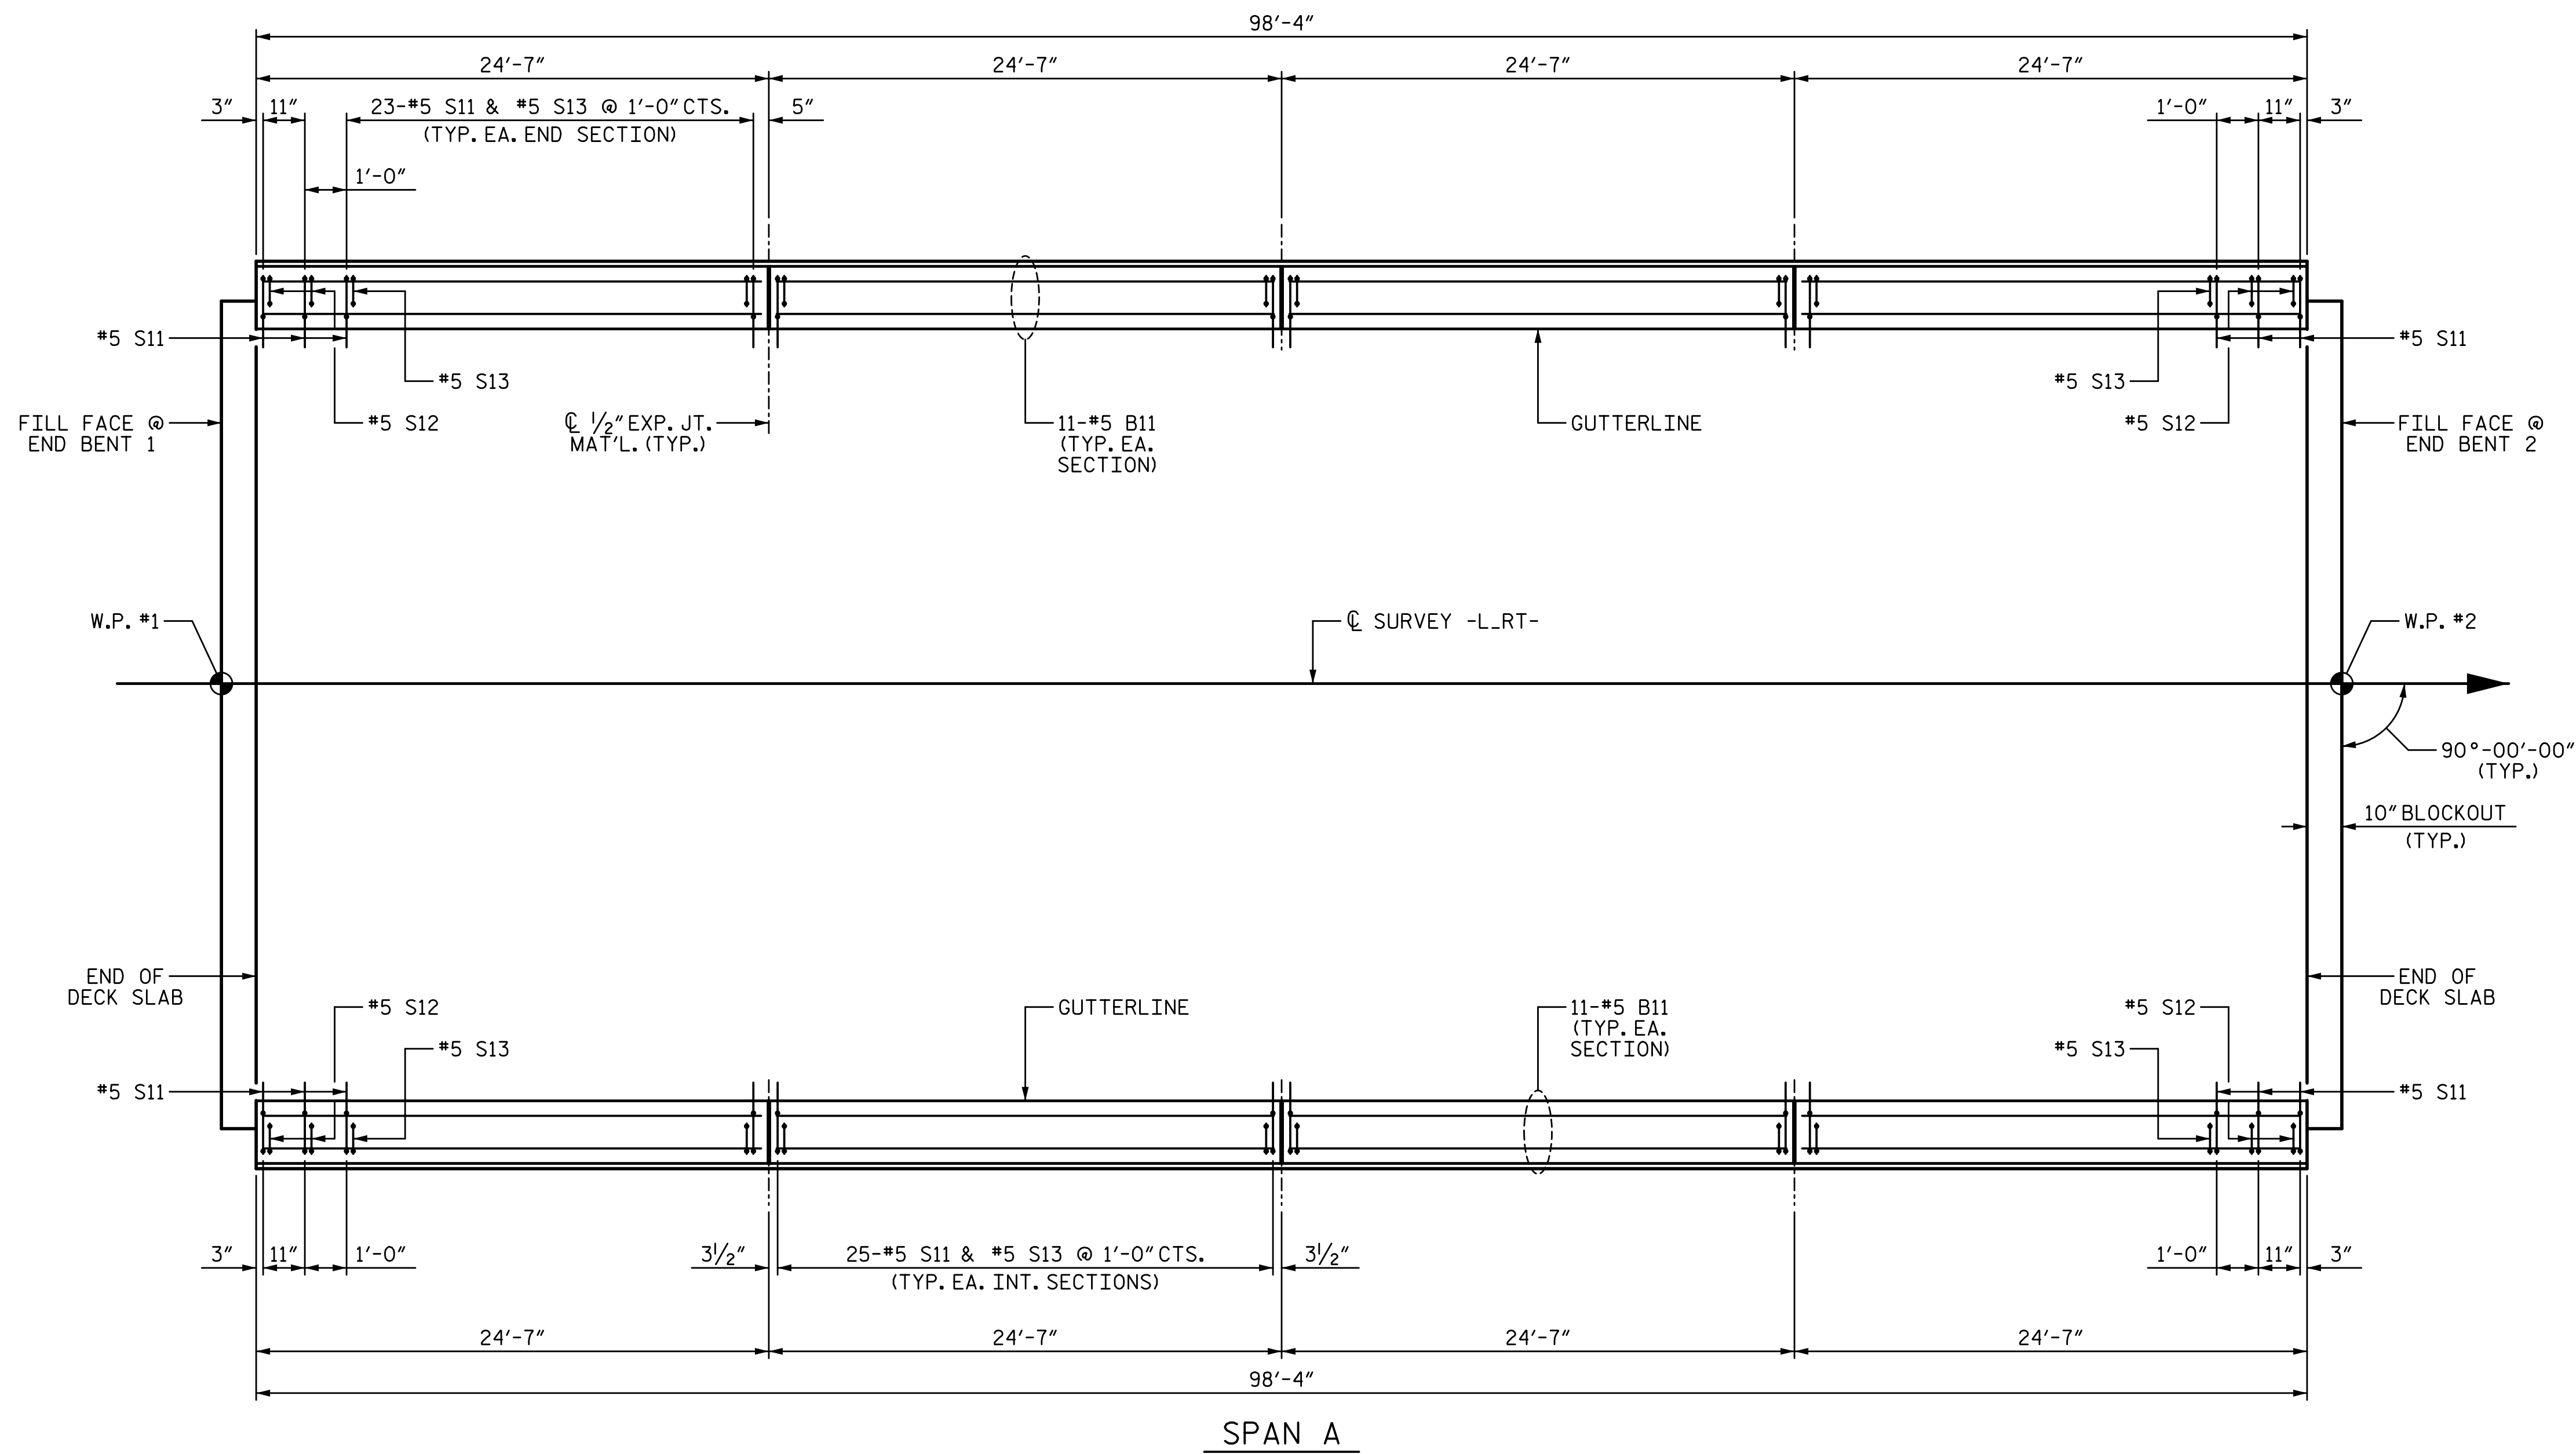

SPAN A
PLAN OF BARRIER RAIL

PROJECT NO. B-5652
ONLOW COUNTY
STATION: 20+64.00 -L-RT-


SHEET 1 OF 2

STATE OF NORTH CAROLINA
DEPARTMENT OF TRANSPORTATION
RALEIGH
SUPERSTRUCTURE
CONCRETE BARRIER
RAIL



5640 Dillard Drive, Suite 200
Cary, NC 27518

LICENSURE NO. C-4434

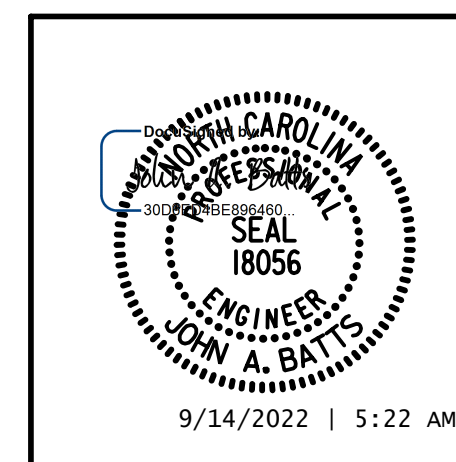

9/14/2022 | 5:22 AM

DRAWN BY:	T. BANKOVICH	DATE:	5-22
CHECKED BY:	J.A. BATTS	DATE:	5-22
DESIGN ENGINEER OF RECORD:	J.A. BATTS	DATE:	5-22

REVISIONS						SHEET NO.
NO.	BY:	DATE:	NO.	BY:	DATE:	S-13
1			3			TOTAL SHEETS
2			4			26

DOCUMENT NOT CONSIDERED FINAL
UNLESS ALL SIGNATURES COMPLETED