



**This electronic collection of documents is provided
for the convenience of the user
and is Not a Certified Document –**

**The documents contained herein were originally issued
and sealed by the individuals whose names and license
numbers appear on each page, on the dates appearing
with their signature on that page.**

**This file or an individual page
shall not be considered a certified document.**

PROJECT: B-5652

**STATE OF NORTH CAROLINA
DEPARTMENT OF TRANSPORTATION**

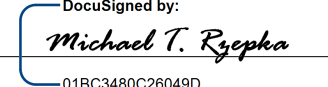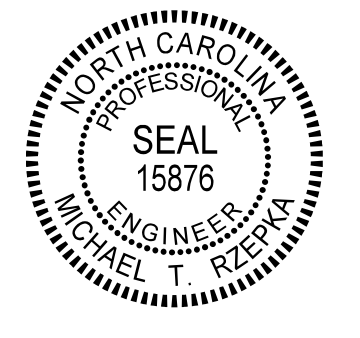TIP NO. B-5652	SHEET NO. SIGN-1
APPROVED:  <small>DocuSigned by: Michael T. Rzepka 918C3480C28049D</small>	
DATE: 10/3/2022	
SEAL 	
DOCUMENT NOT CONSIDERED FINAL UNLESS ALL SIGNATURES COMPLETED	

**SIGNING PLAN
ON SLOW COUNTY**

LOCATION: BRIDGE NO. 33 OVER WOLF SWAMP ON US 17

SUMMARY OF QUANTITIES

ITEM NO.		ITEM DESCRIPTION	QUANTITY	UNIT
DESC. NO.	SECT. NO.			
4025000000	901	CONTRACTOR FURNISHED, TYPE E SIGN	34	S.F.
4072000000	903	SUPPORTS, 3 LB STEEL U-CHANNEL	63	L.F.
4102000000	904	SIGN ERECTION, TYPE E	4	EA.
4155000000	907	DISPOSAL OF SIGN SYSTEM, U-CHANNEL	4	EA.

INDEX

SHEET NO.	DESCRIPTION
SIGN-1	TITLE SHEET
SIGN-2	TYPE "E" SIGNS SHEET
SIGN-3	SIGN DETAIL SHEET

ROADWAY STANDARD DRAWING

THE FOLLOWING ROADWAY STANDARDS AS APPEAR IN "ROADWAY STANDARD DRAWINGS" - N.C. DEPARTMENT OF TRANSPORTATION - RALEIGH, N.C., DATED JANUARY 2018 ARE APPLICABLE TO THIS PROJECT AND BY REFERENCE HEREBY ARE CONSIDERED A PART OF THESE PLANS:


STD. NO.	TITLE
904.10	ORIENTATION OF GROUND MOUNTED SIGNS
904.50	MOUNTING OF TYPE 'D', 'E' AND 'F' SIGNS ON 'U' CHANNEL POSTS

GENERAL NOTES

- IF REMOVAL OR RELOCATION OF SIGNS ON PRIVATE STREET (NON-STATE MAINTAINED) IS REQUIRED DUE TO CONSTRUCTION, THE CONTRACTOR SHALL INFORM THE ENGINEER. THE WORK WILL BE COMPLETED BY OTHERS.
- WHEN NOT STATIONED OR DIMENSIONED ON PLANS, ALL 'E' AND 'F' SIGNS SHALL BE FIELD LOCATED BY THE ENGINEER.
- ALL EXISTING SIGNS ON "U" CHANNEL POST WITHIN THE PROJECT LIMITS SHALL BE REMOVED AND DISPOSED OF UNLESS OTHERWISE NOTED ON PLANS.
- THE BACKGROUND FOR TYPE E & F SIGNS SHALL BE TYPE C REFLECTIVE SHEETING.
- SEE ROADWAY PLANS FOR GUARD/GUIDE RAIL DETAILS.


PLAN REVIEWED BY: N.C.D.O.T. SIGNING AND DELINEATION UNIT

A. ALQUDWAH, P.E. SIGNING & DELINEATION STANDARDS ENGINEER
 _____ SIGNING & DELINEATION PROJECT DESIGN ENGINEER

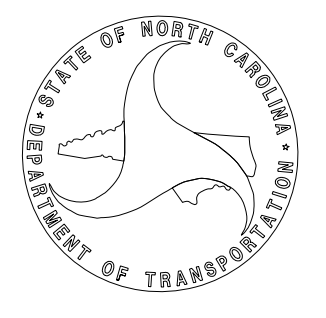

PLAN PREPARED BY: HDR ENGINEERING, INC. OF THE CAROLINAS


MIKE RZEPKA, P.E. SIGNING & DELINEATION PROJECT DESIGN ENGINEER
 CHRIS HARNDEN SIGNING & DELINEATION PROJECT DESIGN TECHNICIAN

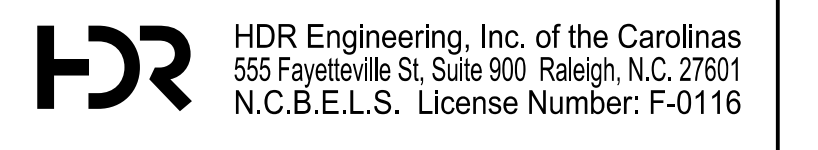

PLOT DRIVER: \$PLTDRV\$
 USER: \$USER\$
 FILE: \$PWVAVAU\TPATHDESC\$
 DATE: \$DATE\$
 PENTABLE: \$PENTBL\$
 TIME: \$TIME\$


PLOT DRIVER: NCDOT_color_eng_50.pht
USER: CHARNDEN
FILE: p:\pwhdr\users\01\Documents\5705\10121505\6.0.CAD.BIM\6.2.WIP\Division 03\B-5652\Traffic\Signing\CADD\Signing_Layout_Plans\B5652_SIGN_S02.dgn

401 QUANTITY REQ'D 2

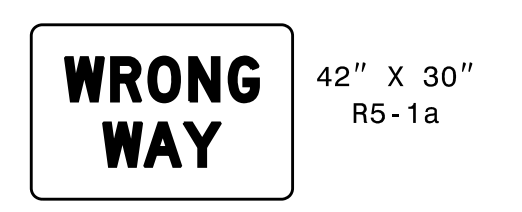


ONE "U" POST PER SIGN

402 QUANTITY REQ'D 1

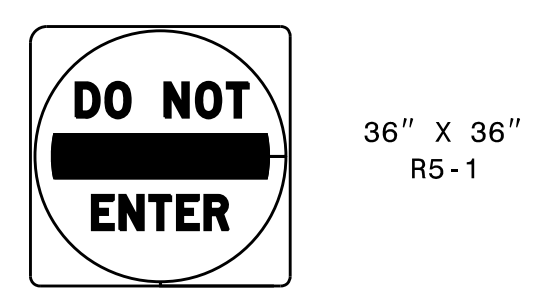

ONE "U" POST PER SIGN

403 QUANTITY REQ'D 1

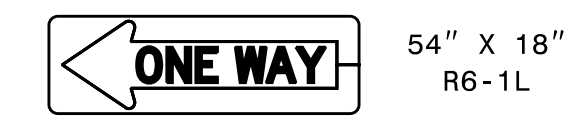


TWO "U" POSTS PER SIGN

HDR HDR Engineering, Inc. of the Carolinas
555 Fayetteville St. Suite 900 Raleigh, N.C. 27601
N.C.B.E.L.S. License Number: F-0116


TIP NO. B-5652 SHEET NO. SIGN-2

APPROVED: Michael T. Rzepka
DATE: 9/14/2022

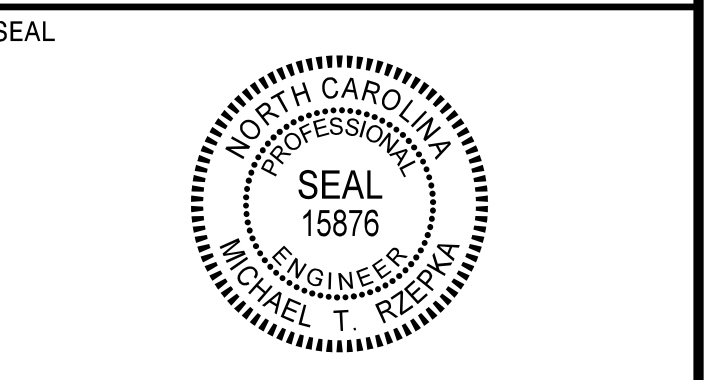


**DOCUMENT NOT CONSIDERED FINAL
UNLESS ALL SIGNATURES COMPLETED**


TYPE "E" SIGNS

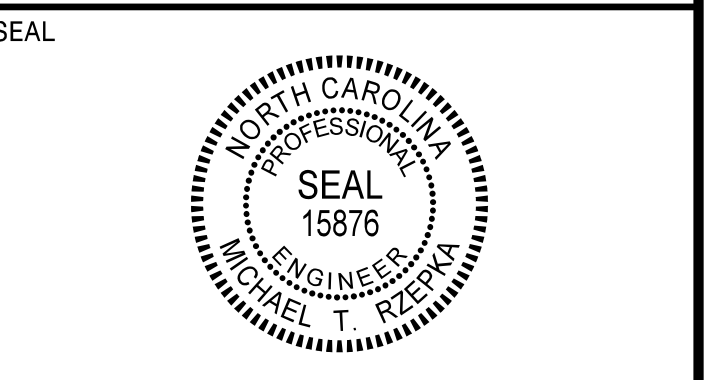

**DOCUMENT NOT CONSIDERED FINAL
UNLESS ALL SIGNATURES COMPLETED**

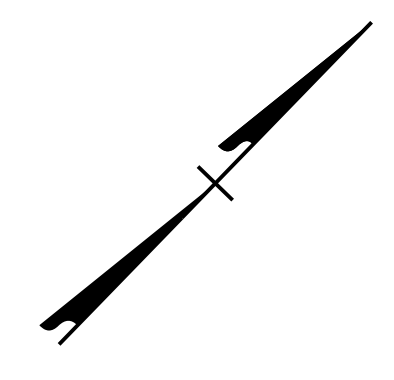

PLOT DRIVER: NCDOT_color_eng_50.pht
USER: CHARNDEN
FILE: p:\p\p\h\p\users\charnd\US_East_01\Documents\5705\1012\505\6.0.CAD.BIM\6.2.WIP\Division 03\B-5652\Traffic\Signing\CADD\Signing_Layout_Plans\B5652_SIGN_S03.dgn
PENTABLE: NCDOT_Signing.tbl
DATE: 09/14/22
TIME: 10:42:28

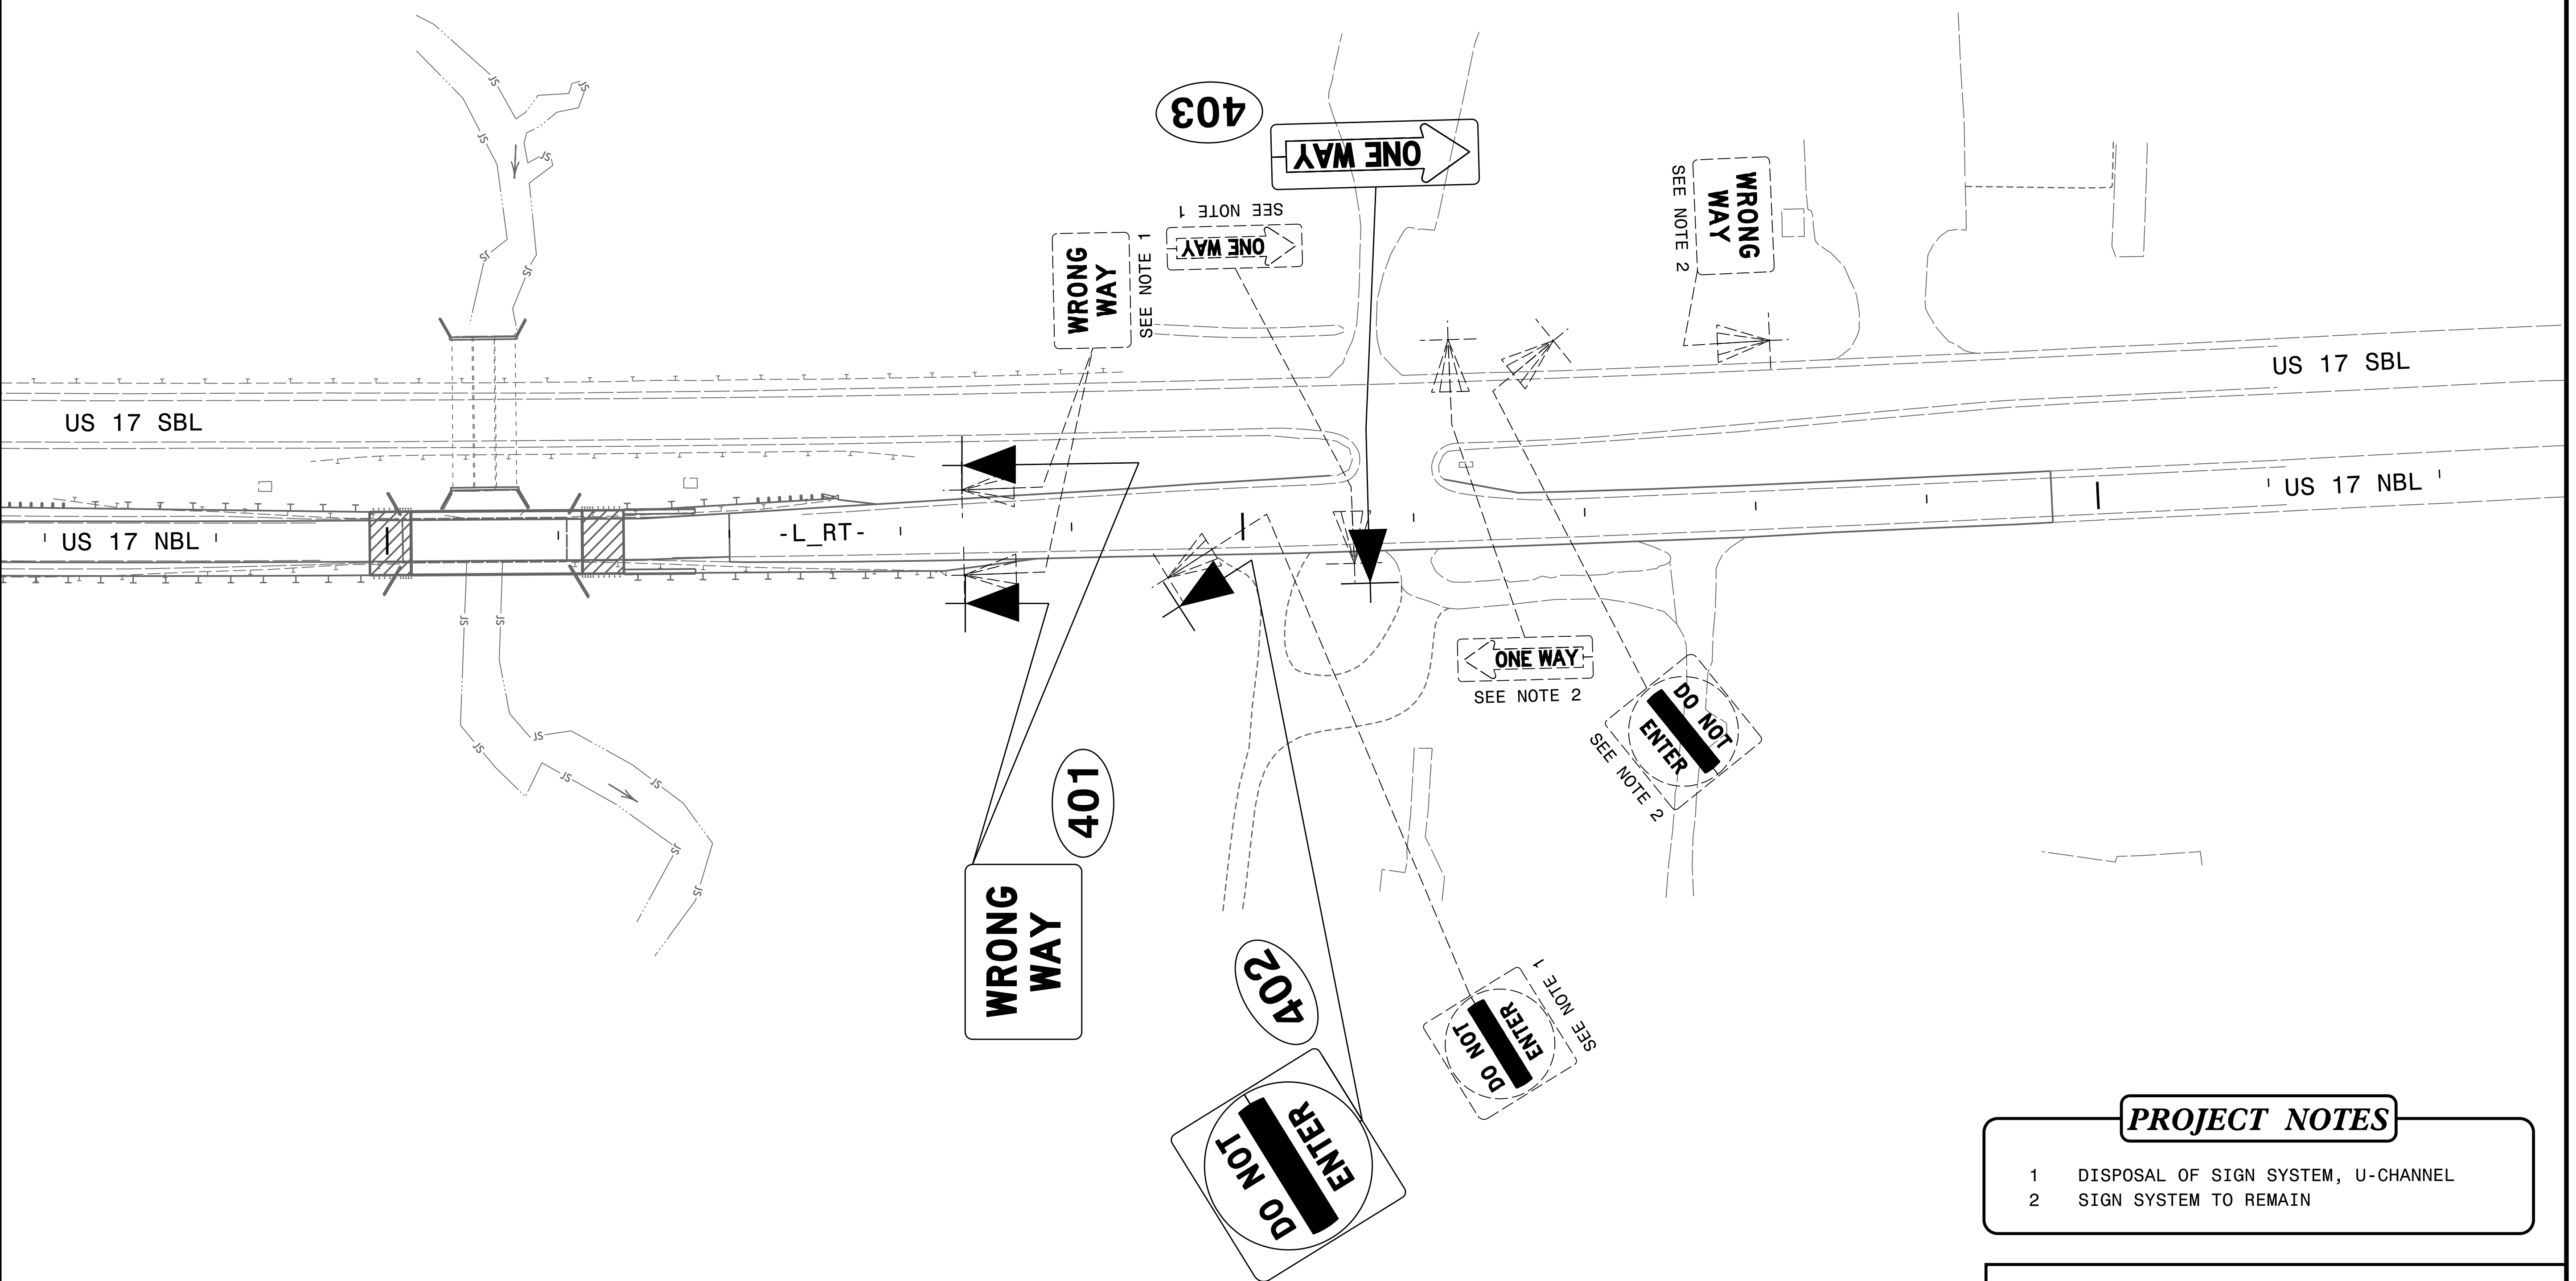

- PROJECT NOTES**
- 1 DISPOSAL OF SIGN SYSTEM, U-CHANNEL
 - 2 SIGN SYSTEM TO REMAIN

PROPOSED SIGNS