

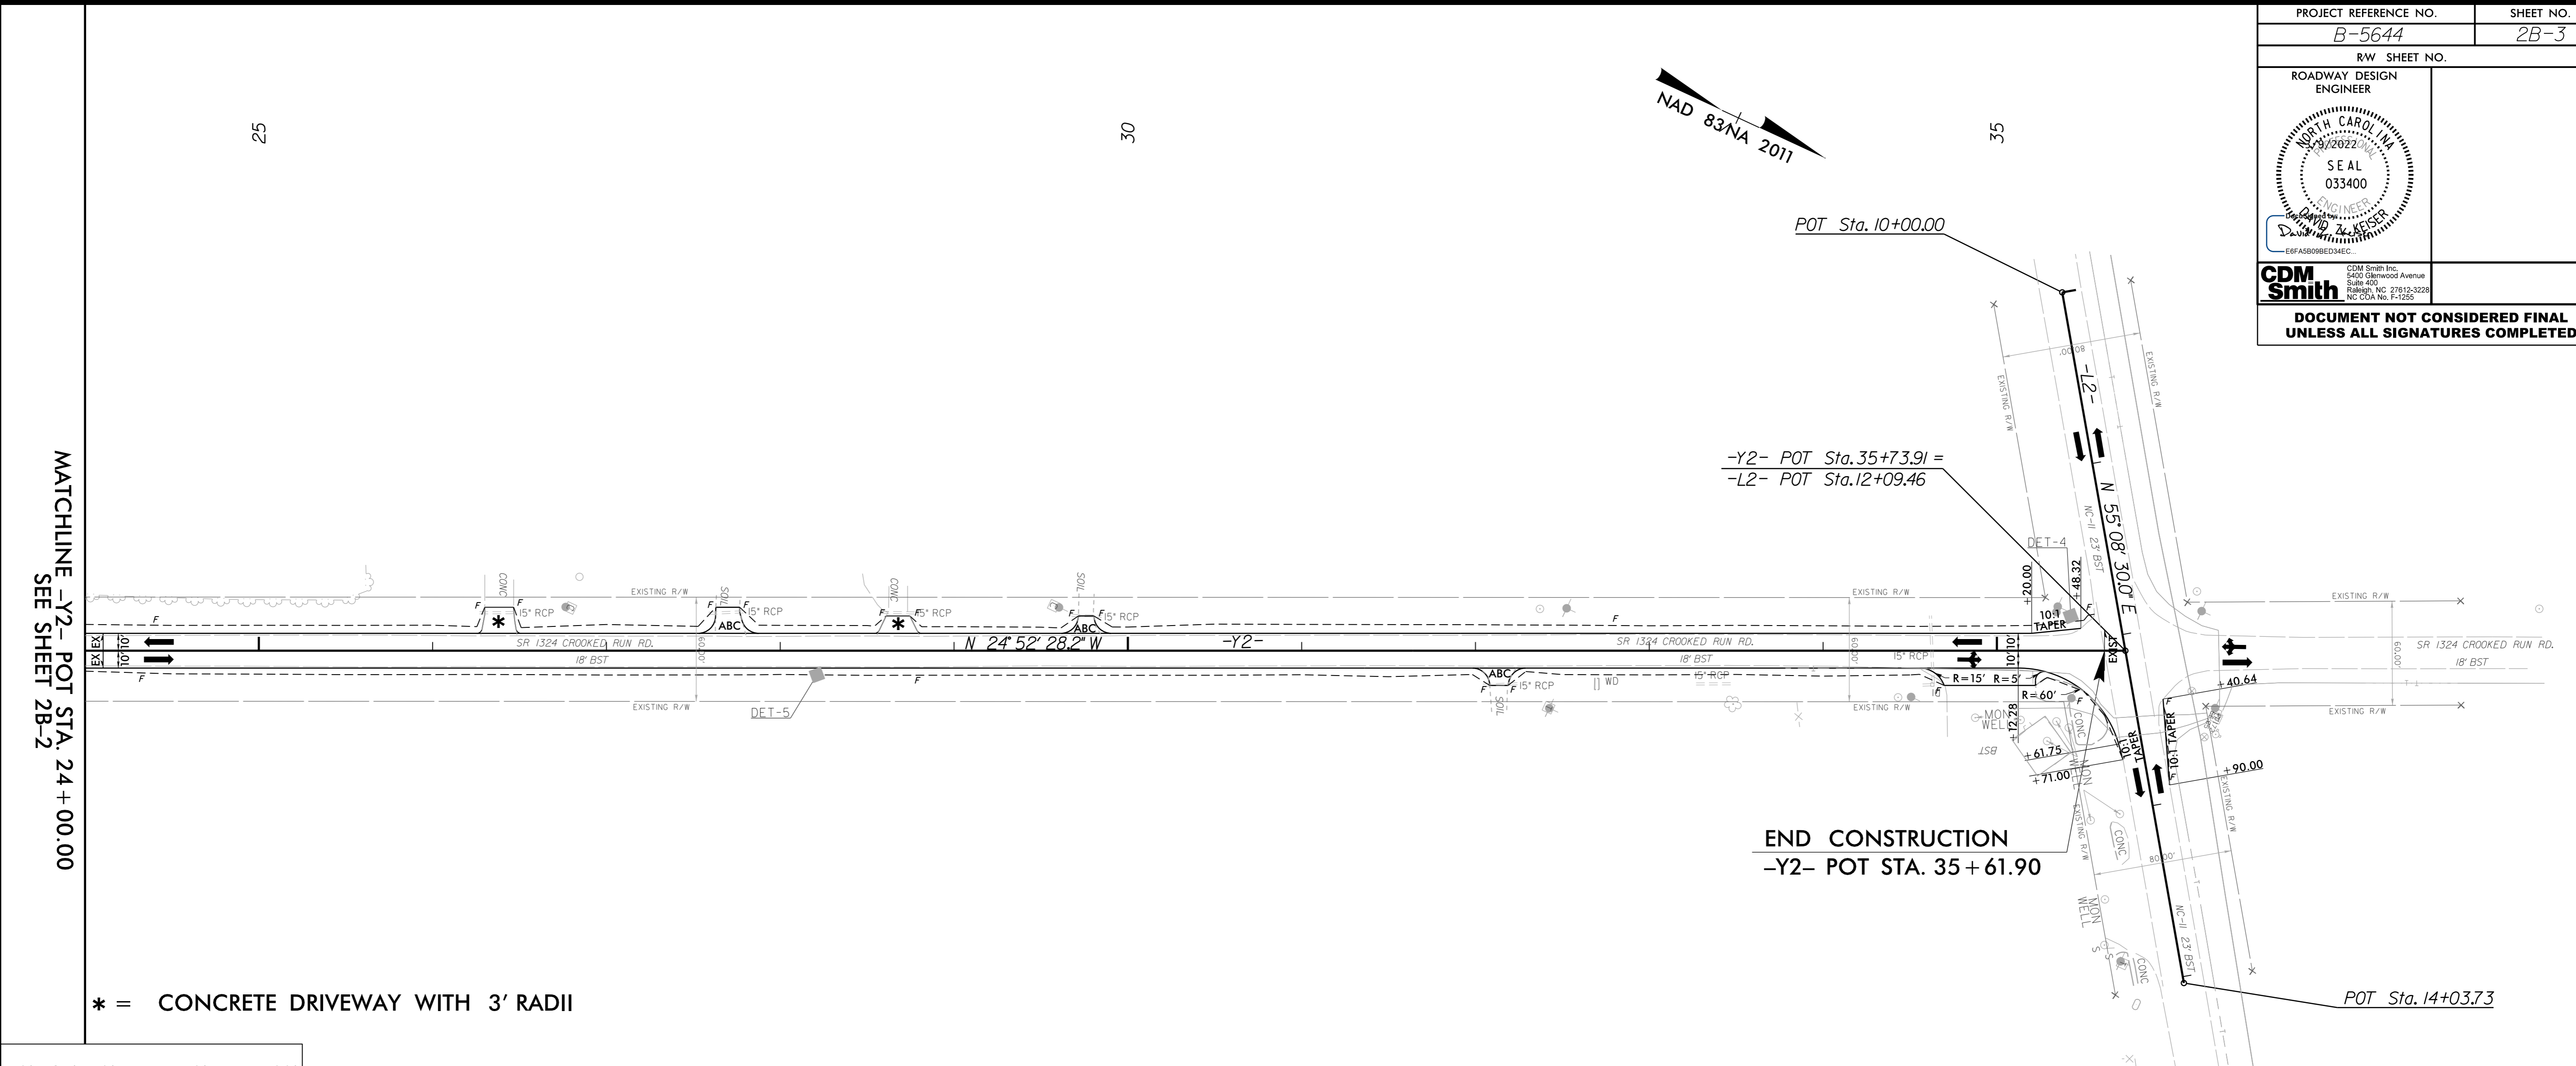


PROJECT REFERENCE NO. B-5644	SHEET NO. 2B-3
RW SHEET NO.	
ROADWAY DESIGN ENGINEER	
<small>CDM Smith Inc. 3400 Greenway Avenue Suite 400 Raleigh, NC 27612-3228 NC COA No. P-1255</small>	
DOCUMENT NOT CONSIDERED FINAL UNLESS ALL SIGNATURES COMPLETED	

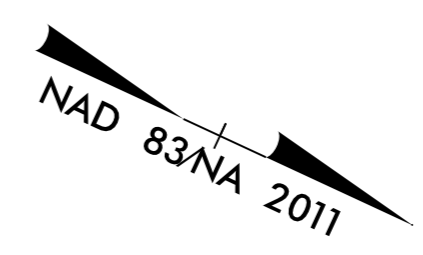


MATCHLINE -Y2- POT STA. 24 + 00.00
SEE SHEET 2B-2

* = CONCRETE DRIVEWAY WITH 3' RADII

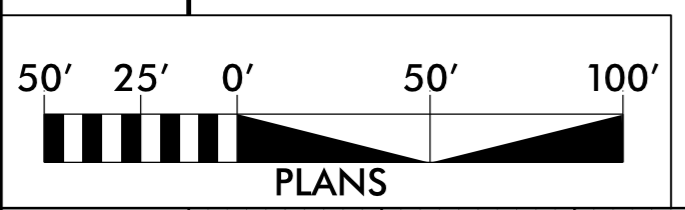

NOTE: ALL ABC DRIVEWAY RADII EQUAL 10' UNLESS OTHERWISE NOTED.

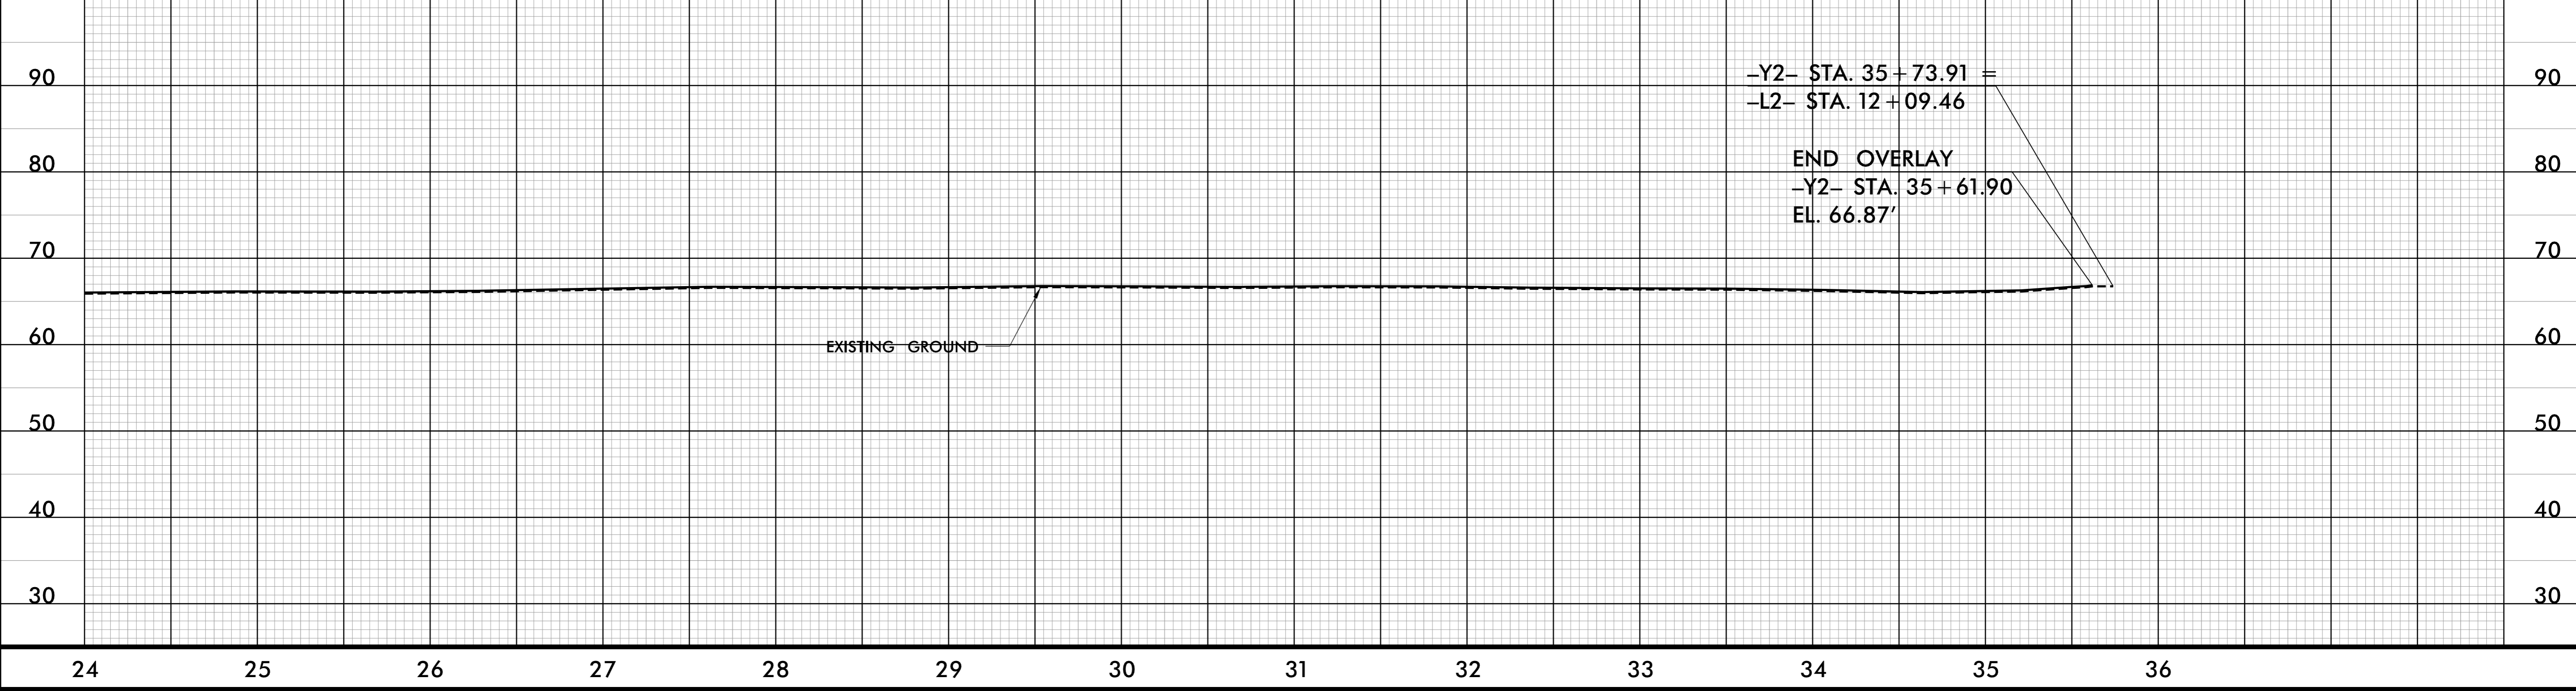

REVISIONS

-SYSTEM: B6644_Pd1.psh_2B3.dgn
DATE: 11/15/2022 10:00 AM