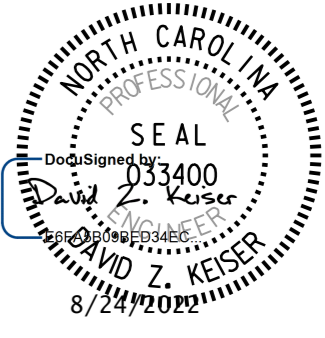
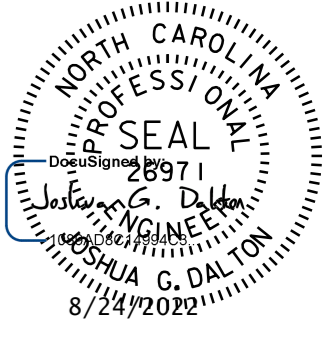

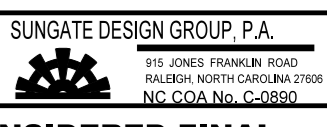
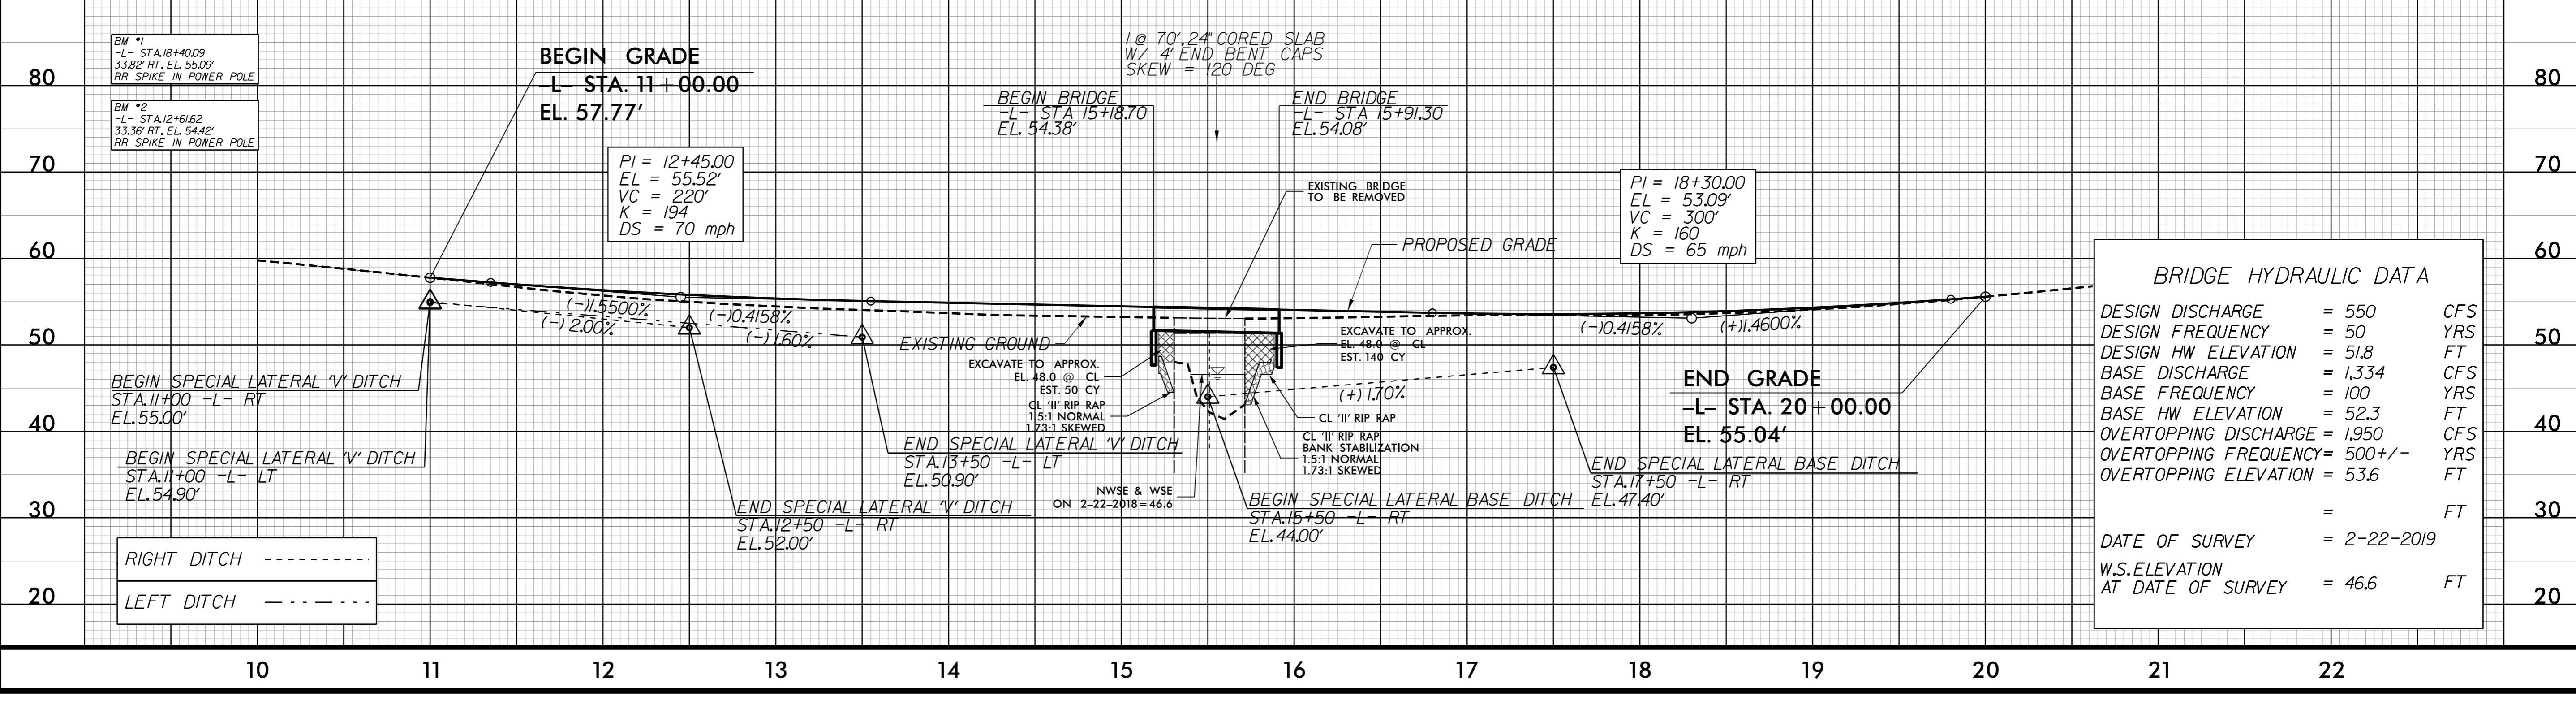
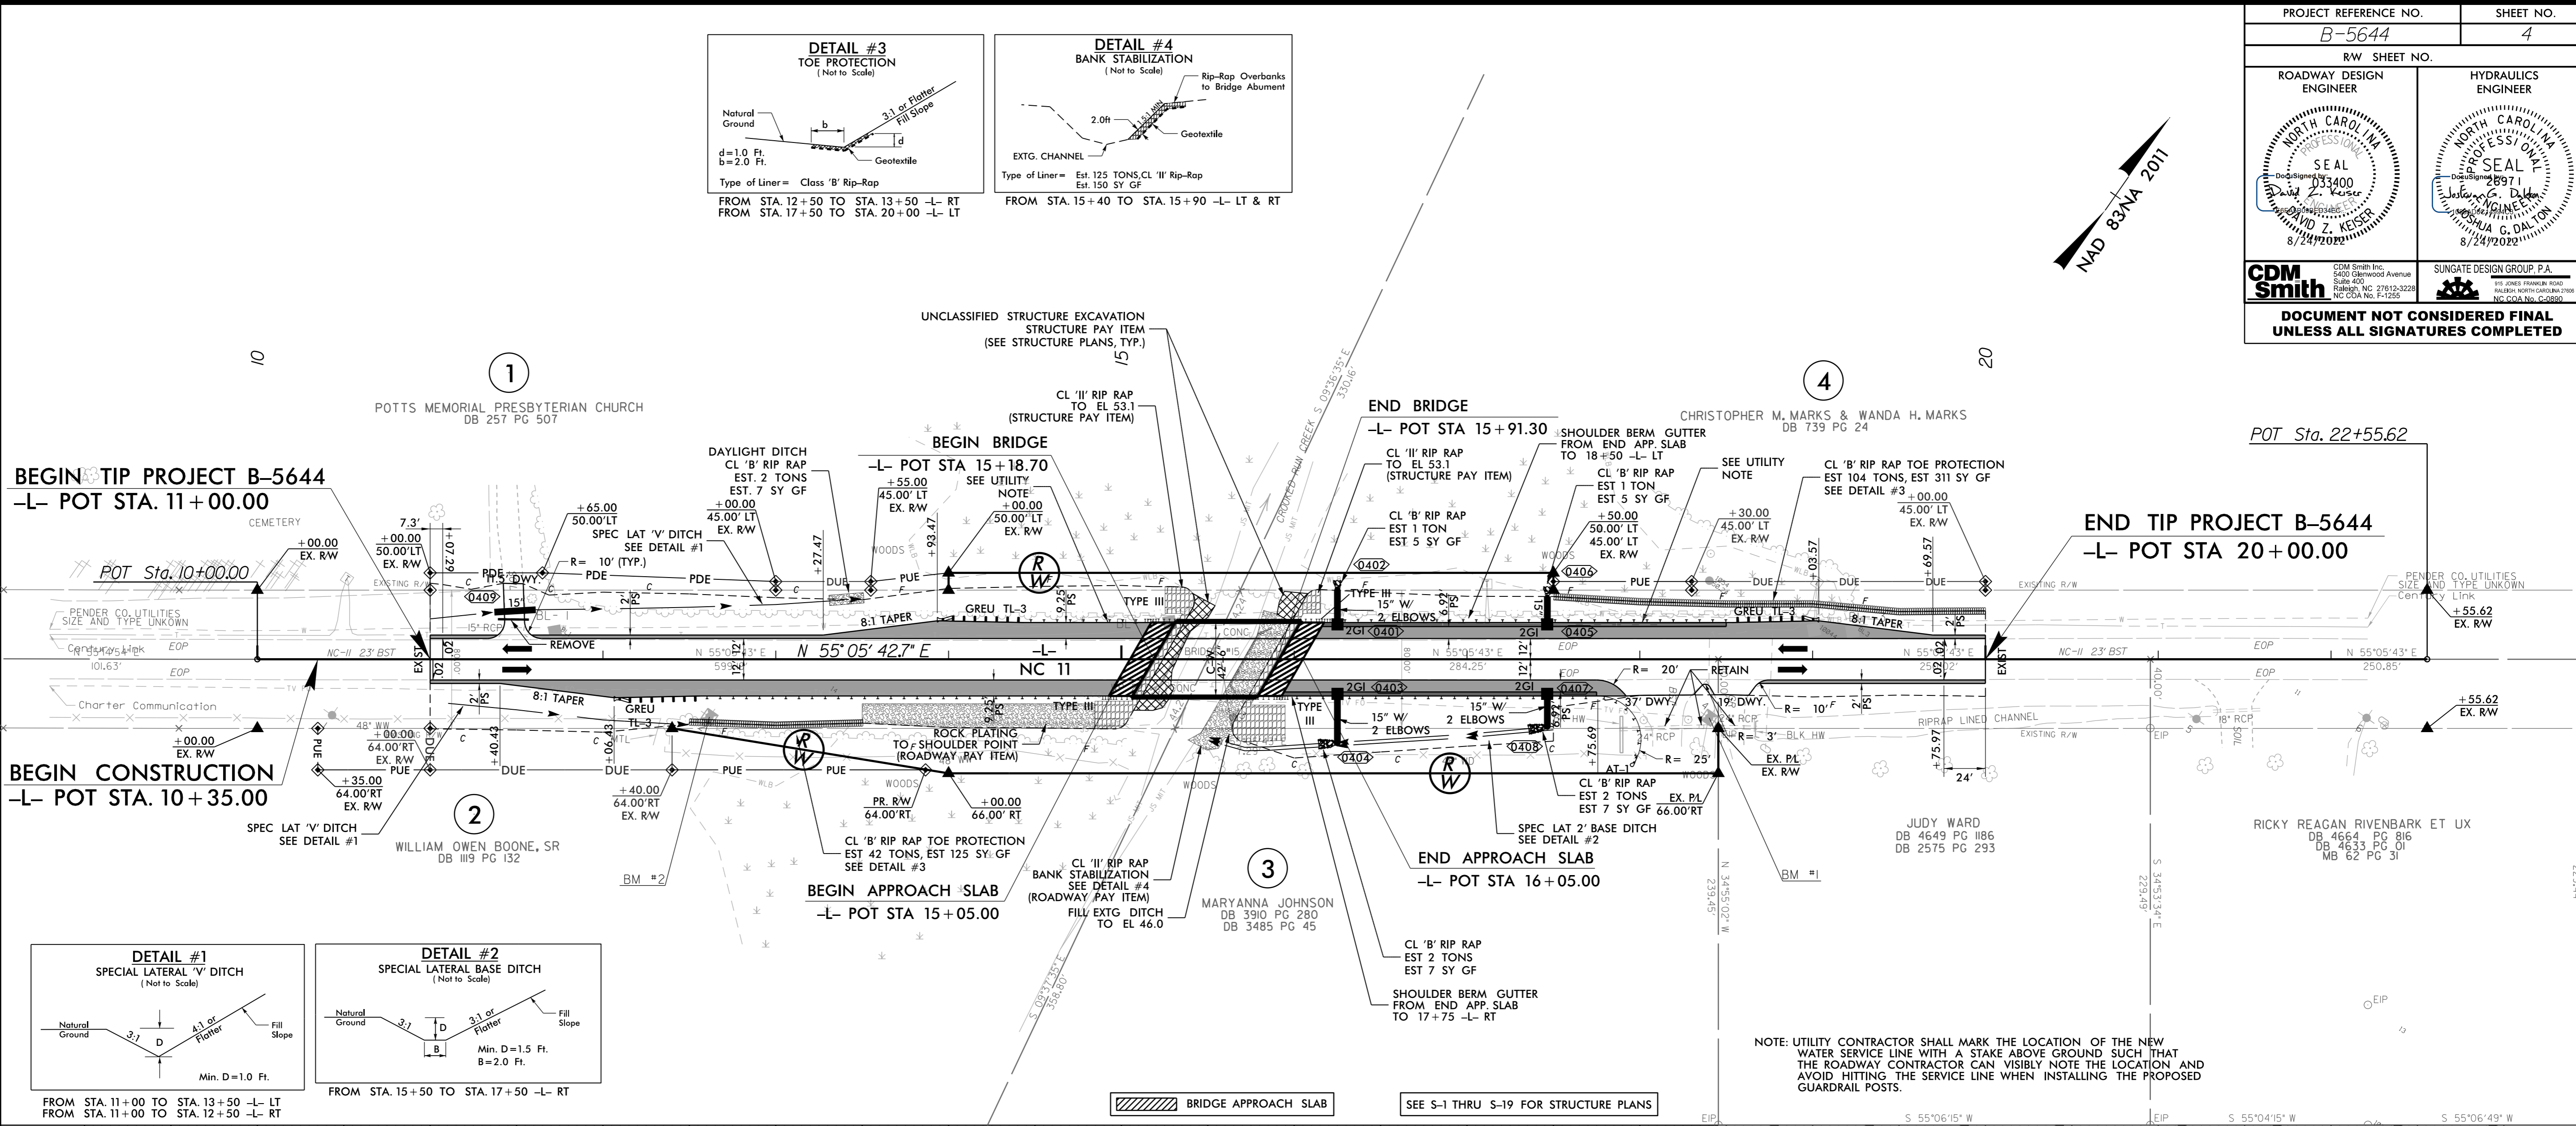
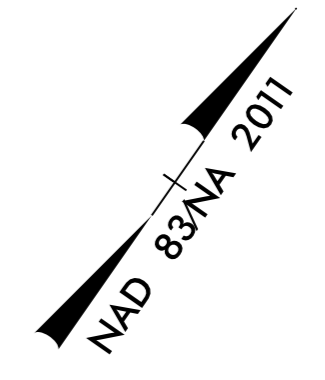


PROJECT REFERENCE NO. B-5644	SHEET NO. 4
RW SHEET NO.	
ROADWAY DESIGN ENGINEER	HYDRAULICS ENGINEER
	
	
DOCUMENT NOT CONSIDERED FINAL UNLESS ALL SIGNATURES COMPLETED	



REVISIONS

-SYSTEM: B644\_Pd1.psh\_04.dgn  
DATE: 2/22/2019 10:54:00 AM