

Location and Surveys

DIVISION 3
5310 BARBADOS BLVD., SUITE 102
CASTLE HAYNE, N.C. 28429

PROJECT SURVEYOR




DOCUMENT NOT CONSIDERED FINAL
UNLESS ALL SIGNATURES COMPLETED

I, CHRISTOPHER J. SAWYER, PLS certify that the right of way and permanent easement monumentation for this project shown herein was completed under my direct and responsible charge from an actual survey made under my supervision; that all horizontal closures had a minimum ratio of precision of 1:10,000 (Class A). Field work was performed from February 15, 2022, and all coordinates are based on NAD83/2011; That this survey was performed to meet the requirements of 21NCAC 56.1600 as applicable.

This 28TH day of APRIL, 2022.


DocuSigned by:
Christopher J Sawyer
9700CB2E1D21467...

Professional Land Surveyor L-4526

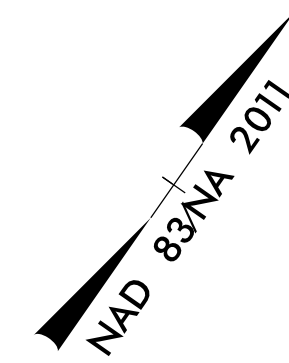

REVISIONS

C:\OCT_2022\1505_0015\Working\150 plan sheets\B5644-1.LS-rw04-1.221004.dgn
6/2/2022 11:40:56 AM
C:\Users\csawyer\AppData\Local\Temp\1505_0015\Working\150 plan sheets\B5644-1.LS-rw04-1.221004.dgn
6/2/2022 11:40:56 AM

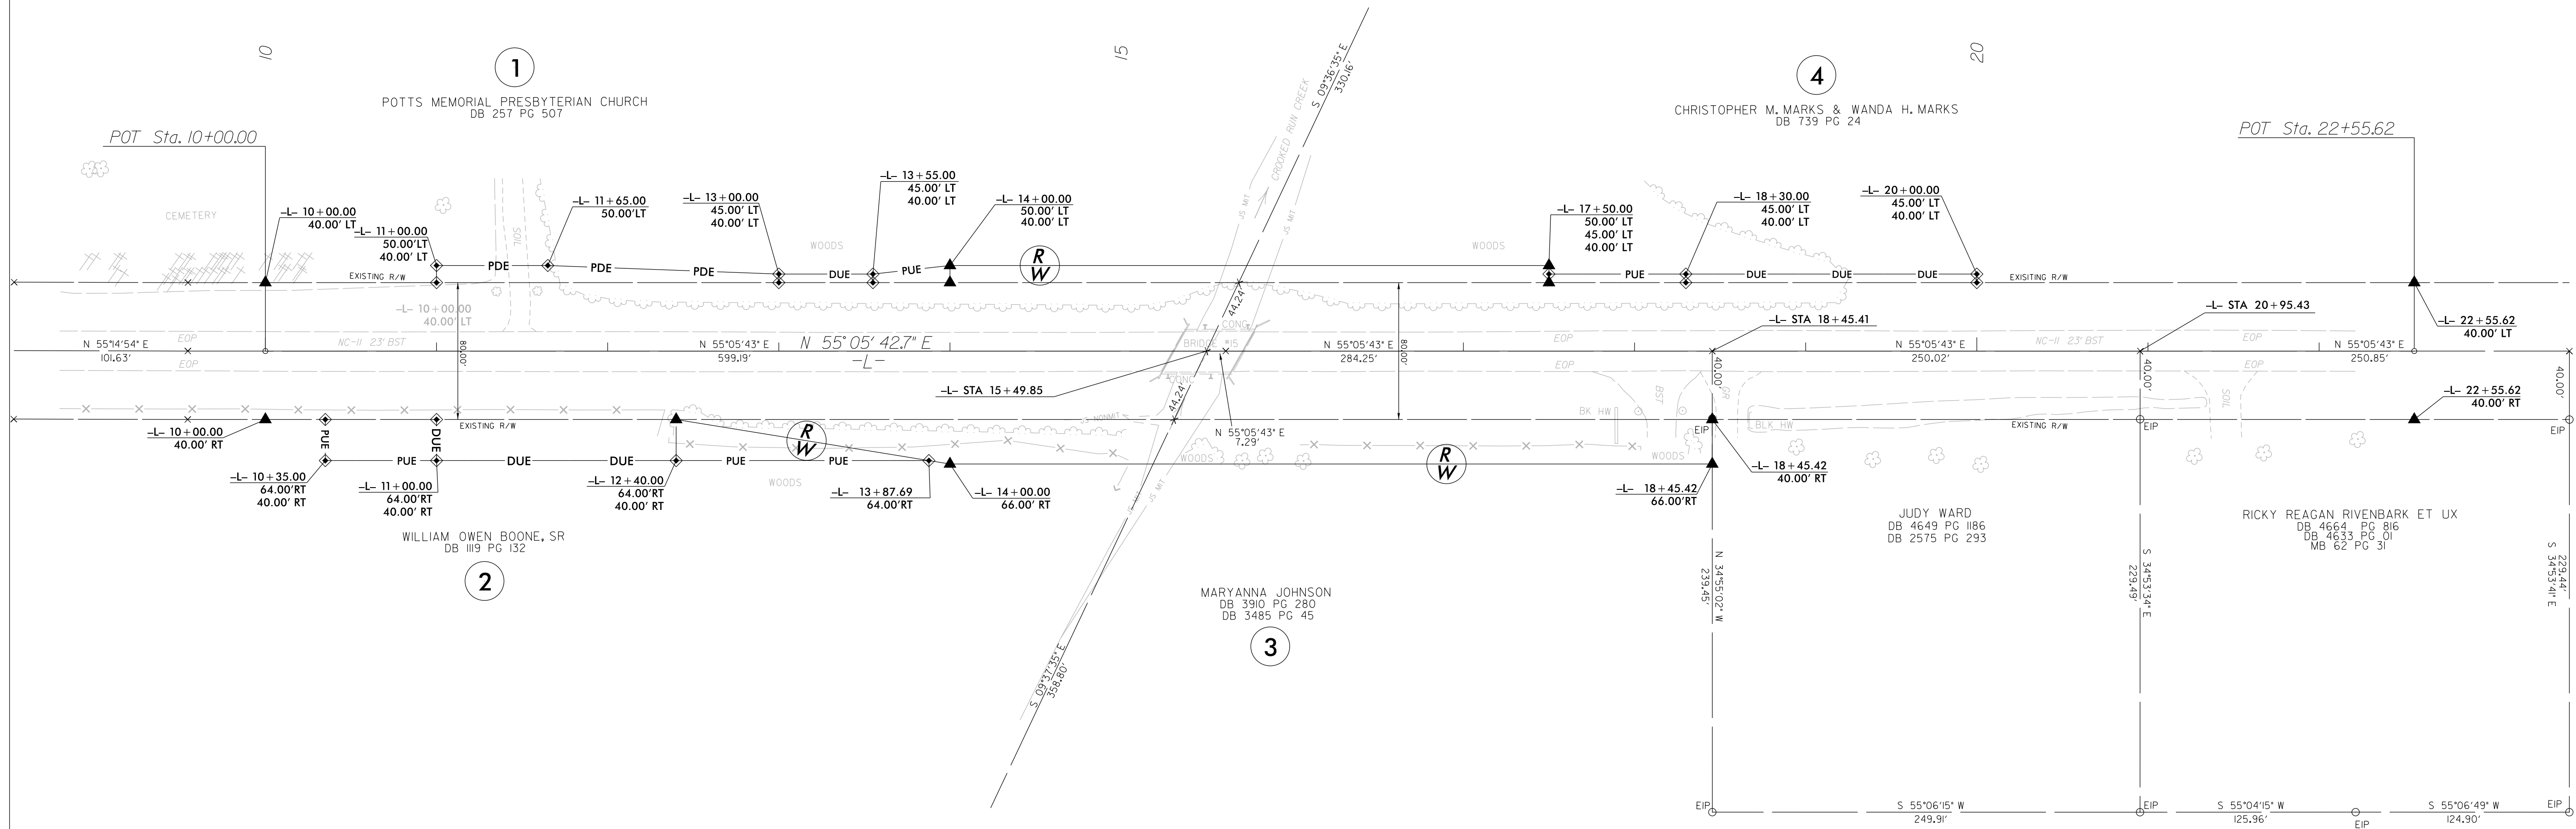

NOTES:

1. IF FURTHER INFORMATION REGARDING PROJECT CONTROL IS NEEDED PLEASE CONTACT THE LOCATION AND SURVEYS UNIT.
2. PROJECT CONTROL WAS ESTABLISHED USING GNSS, THE GLOBAL NAVIGATION SATELLITE SYSTEM.