


6/23/16

0 2.5 5	PROJ. REFERENCE NO.	SHEET NO.
	B-5644	X-2

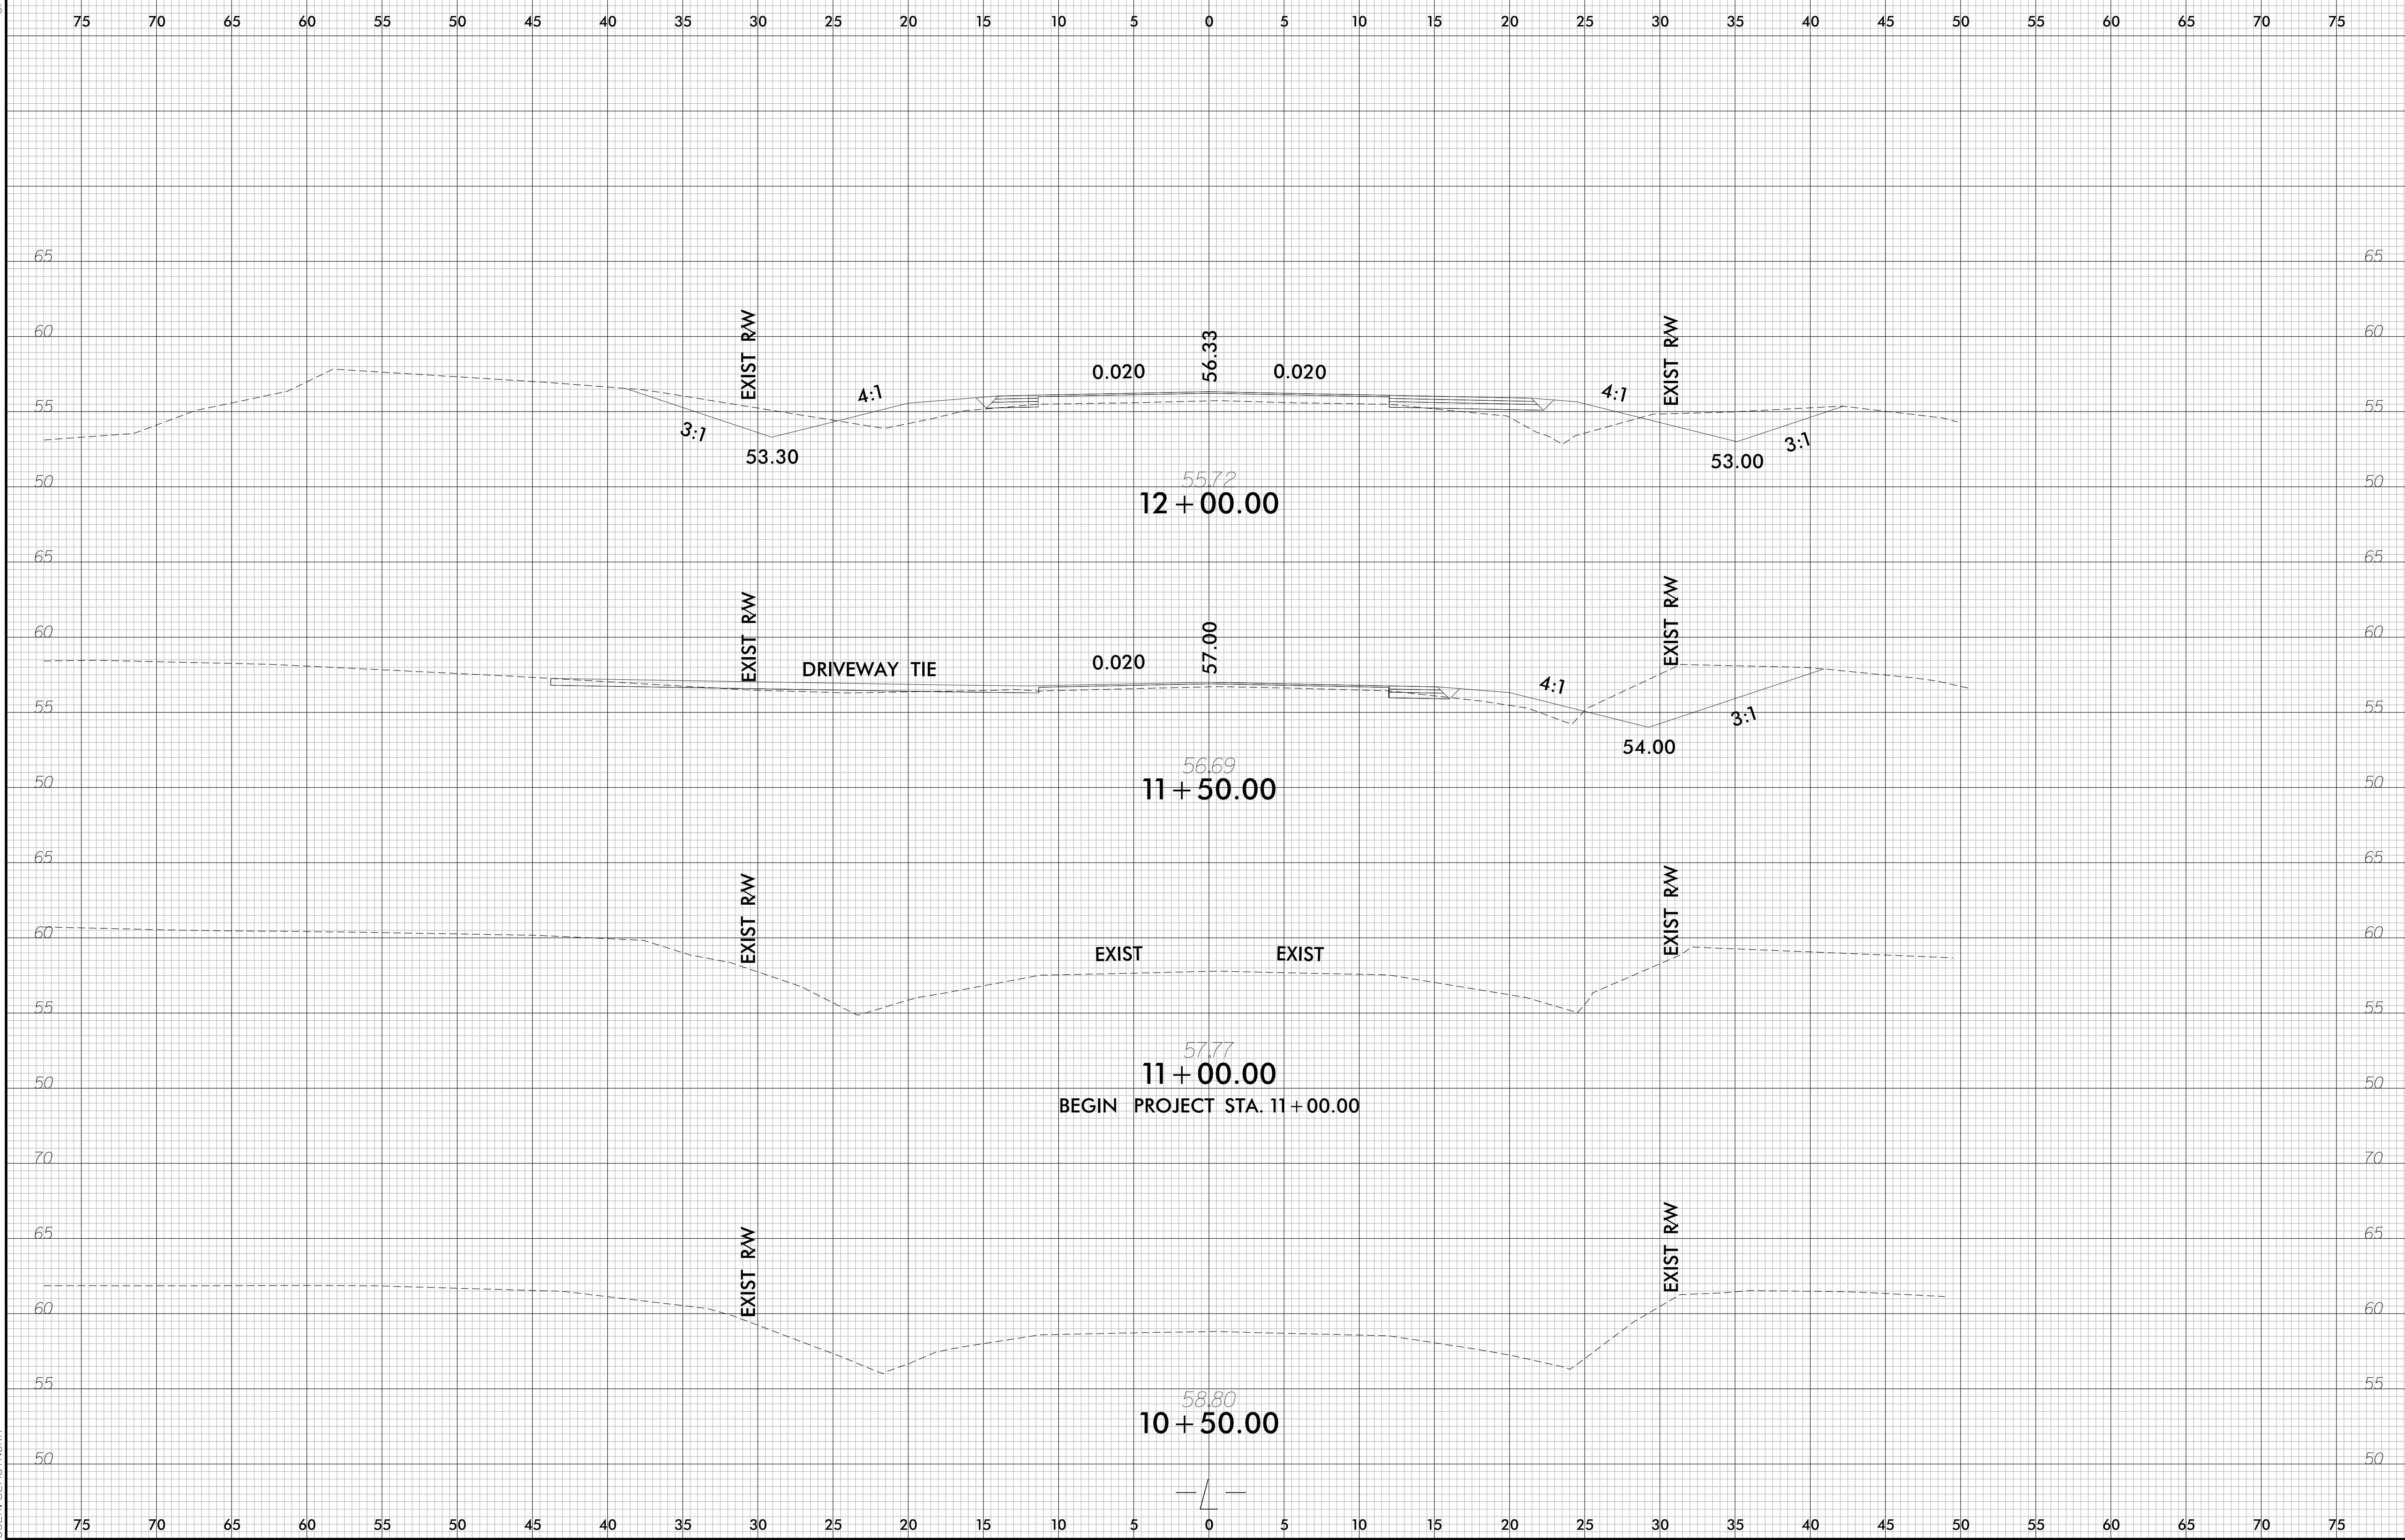

SYSTEM: X:\SCN\B5644_Bdy-XPL.L.dgn
USER: DEMINGCRP