


6/23/16

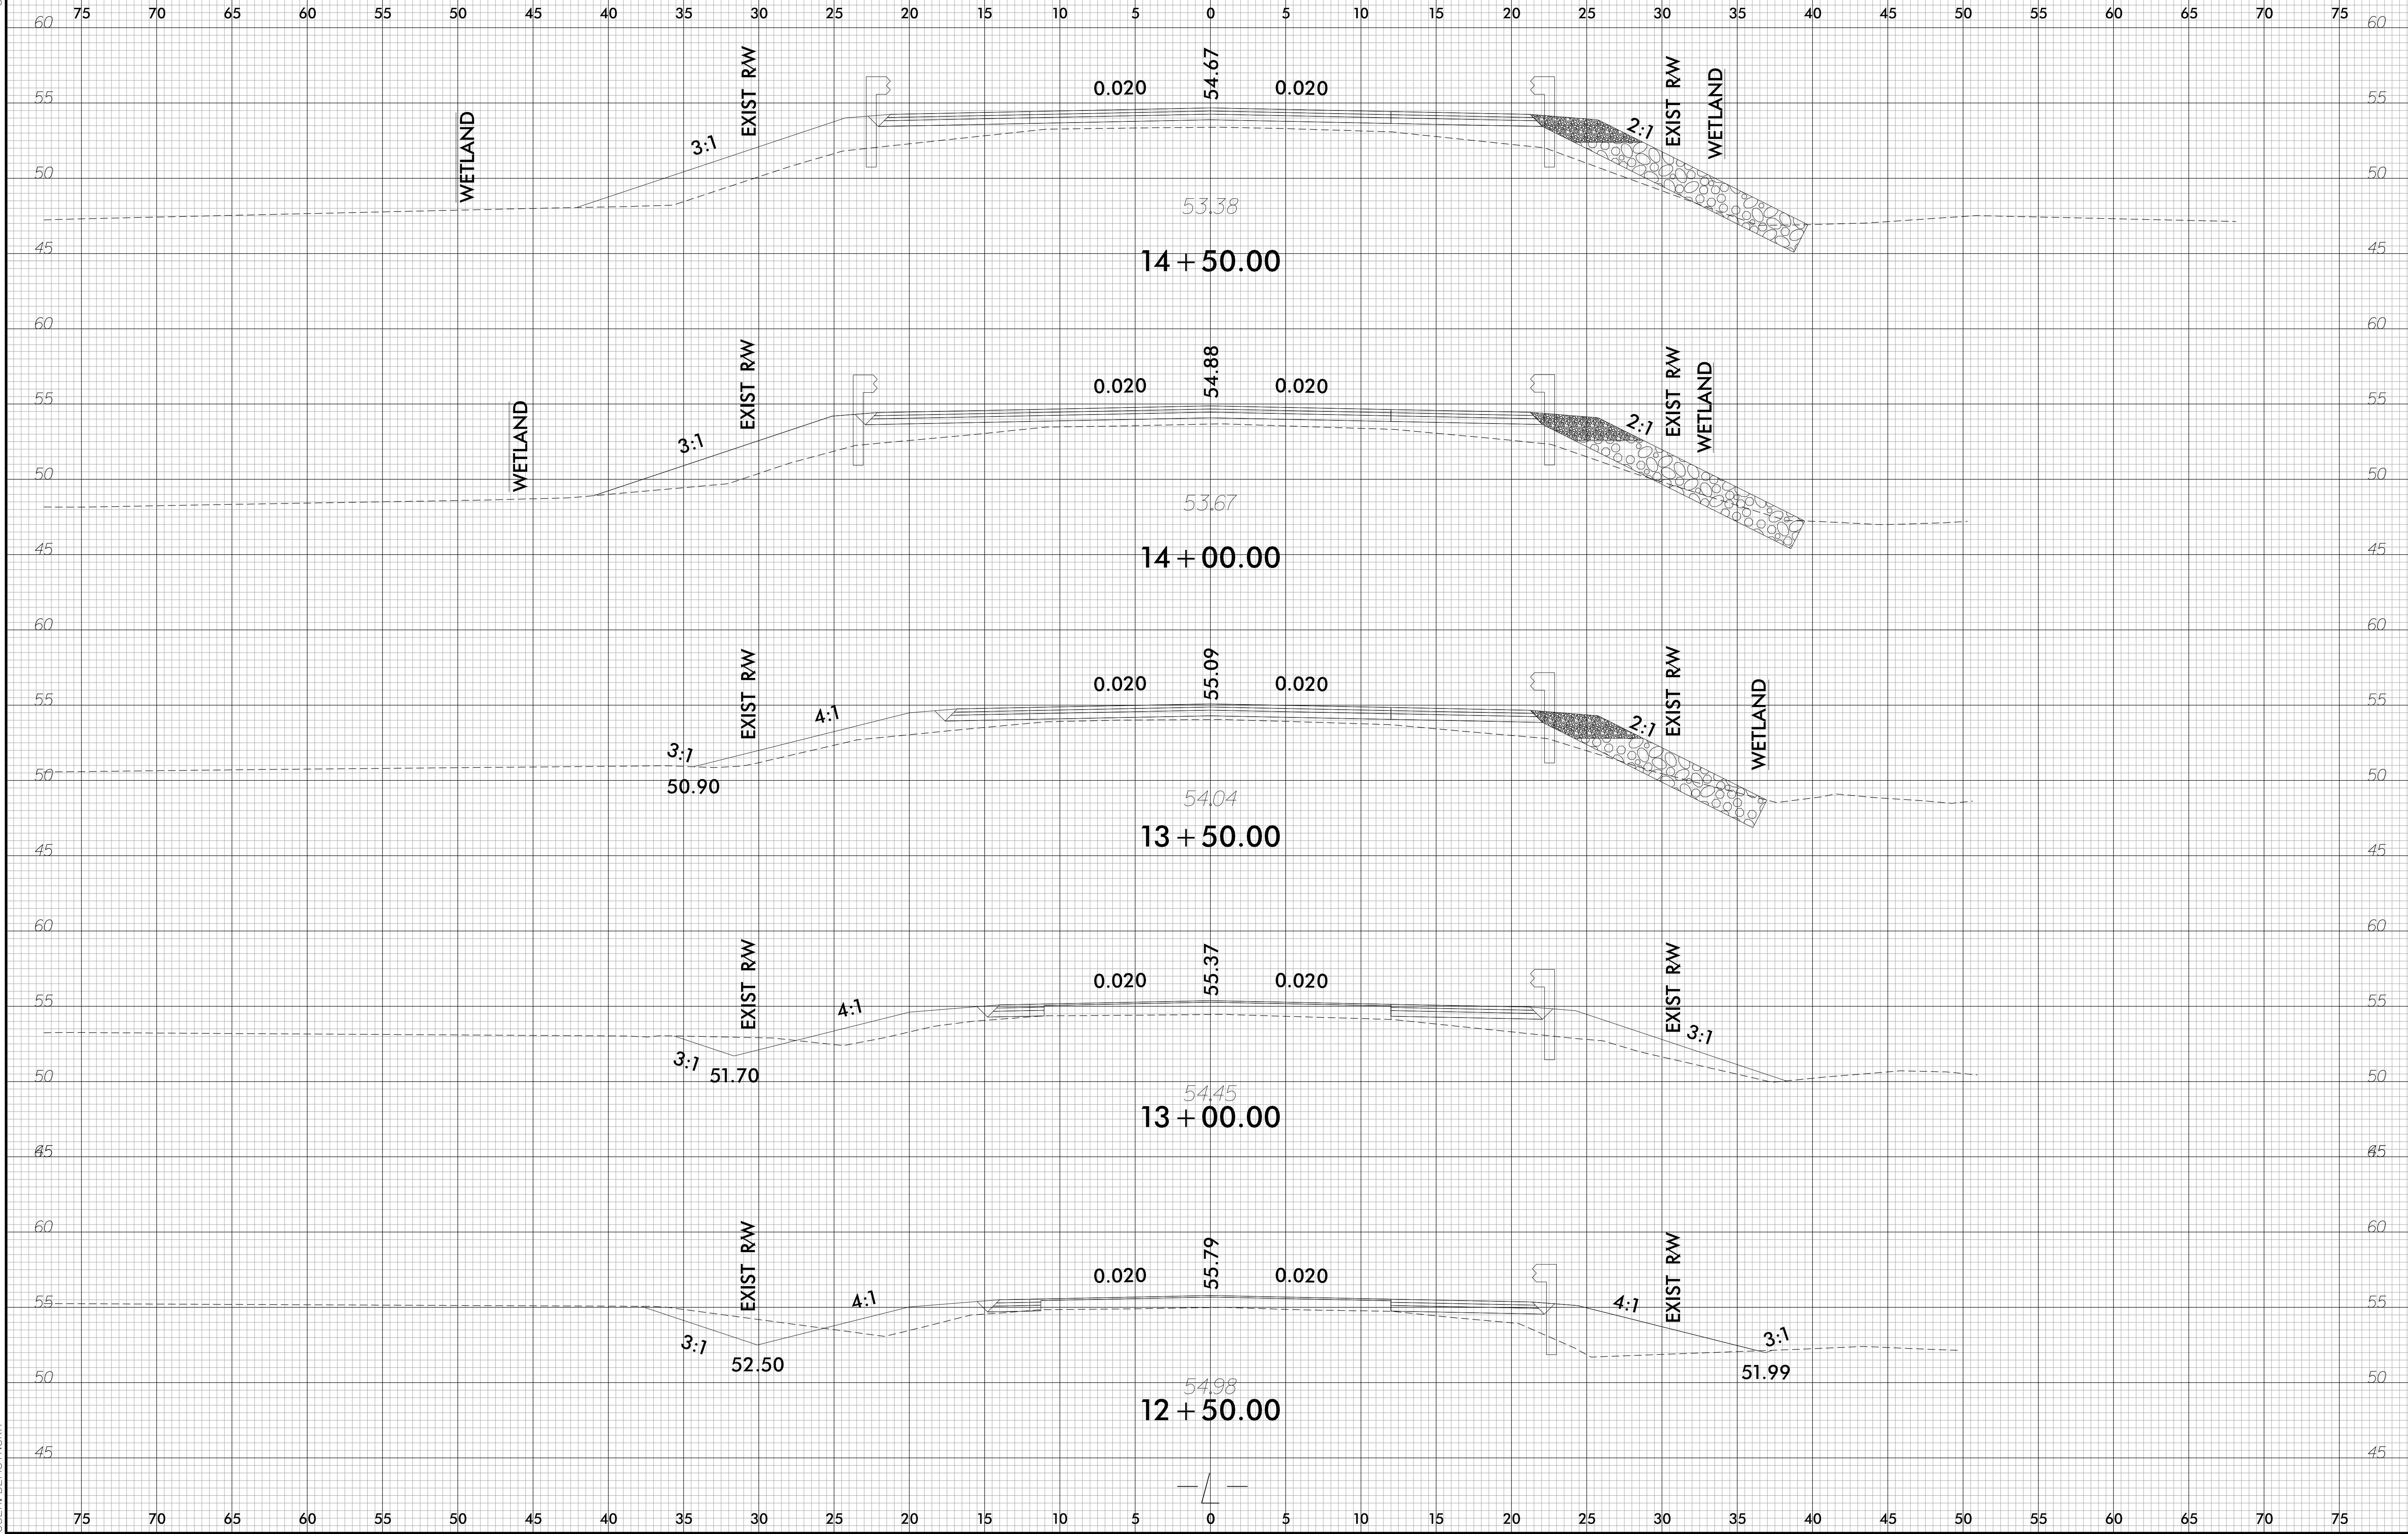

SYSTEM: X:\SC\B5644 Bdu-XPL.L.dgn
USER: DEMINGCRP