


6/23/16

0 2.5 5	PROJ. REFERENCE NO.	SHEET NO.
■■■■■	B-5644	X-4

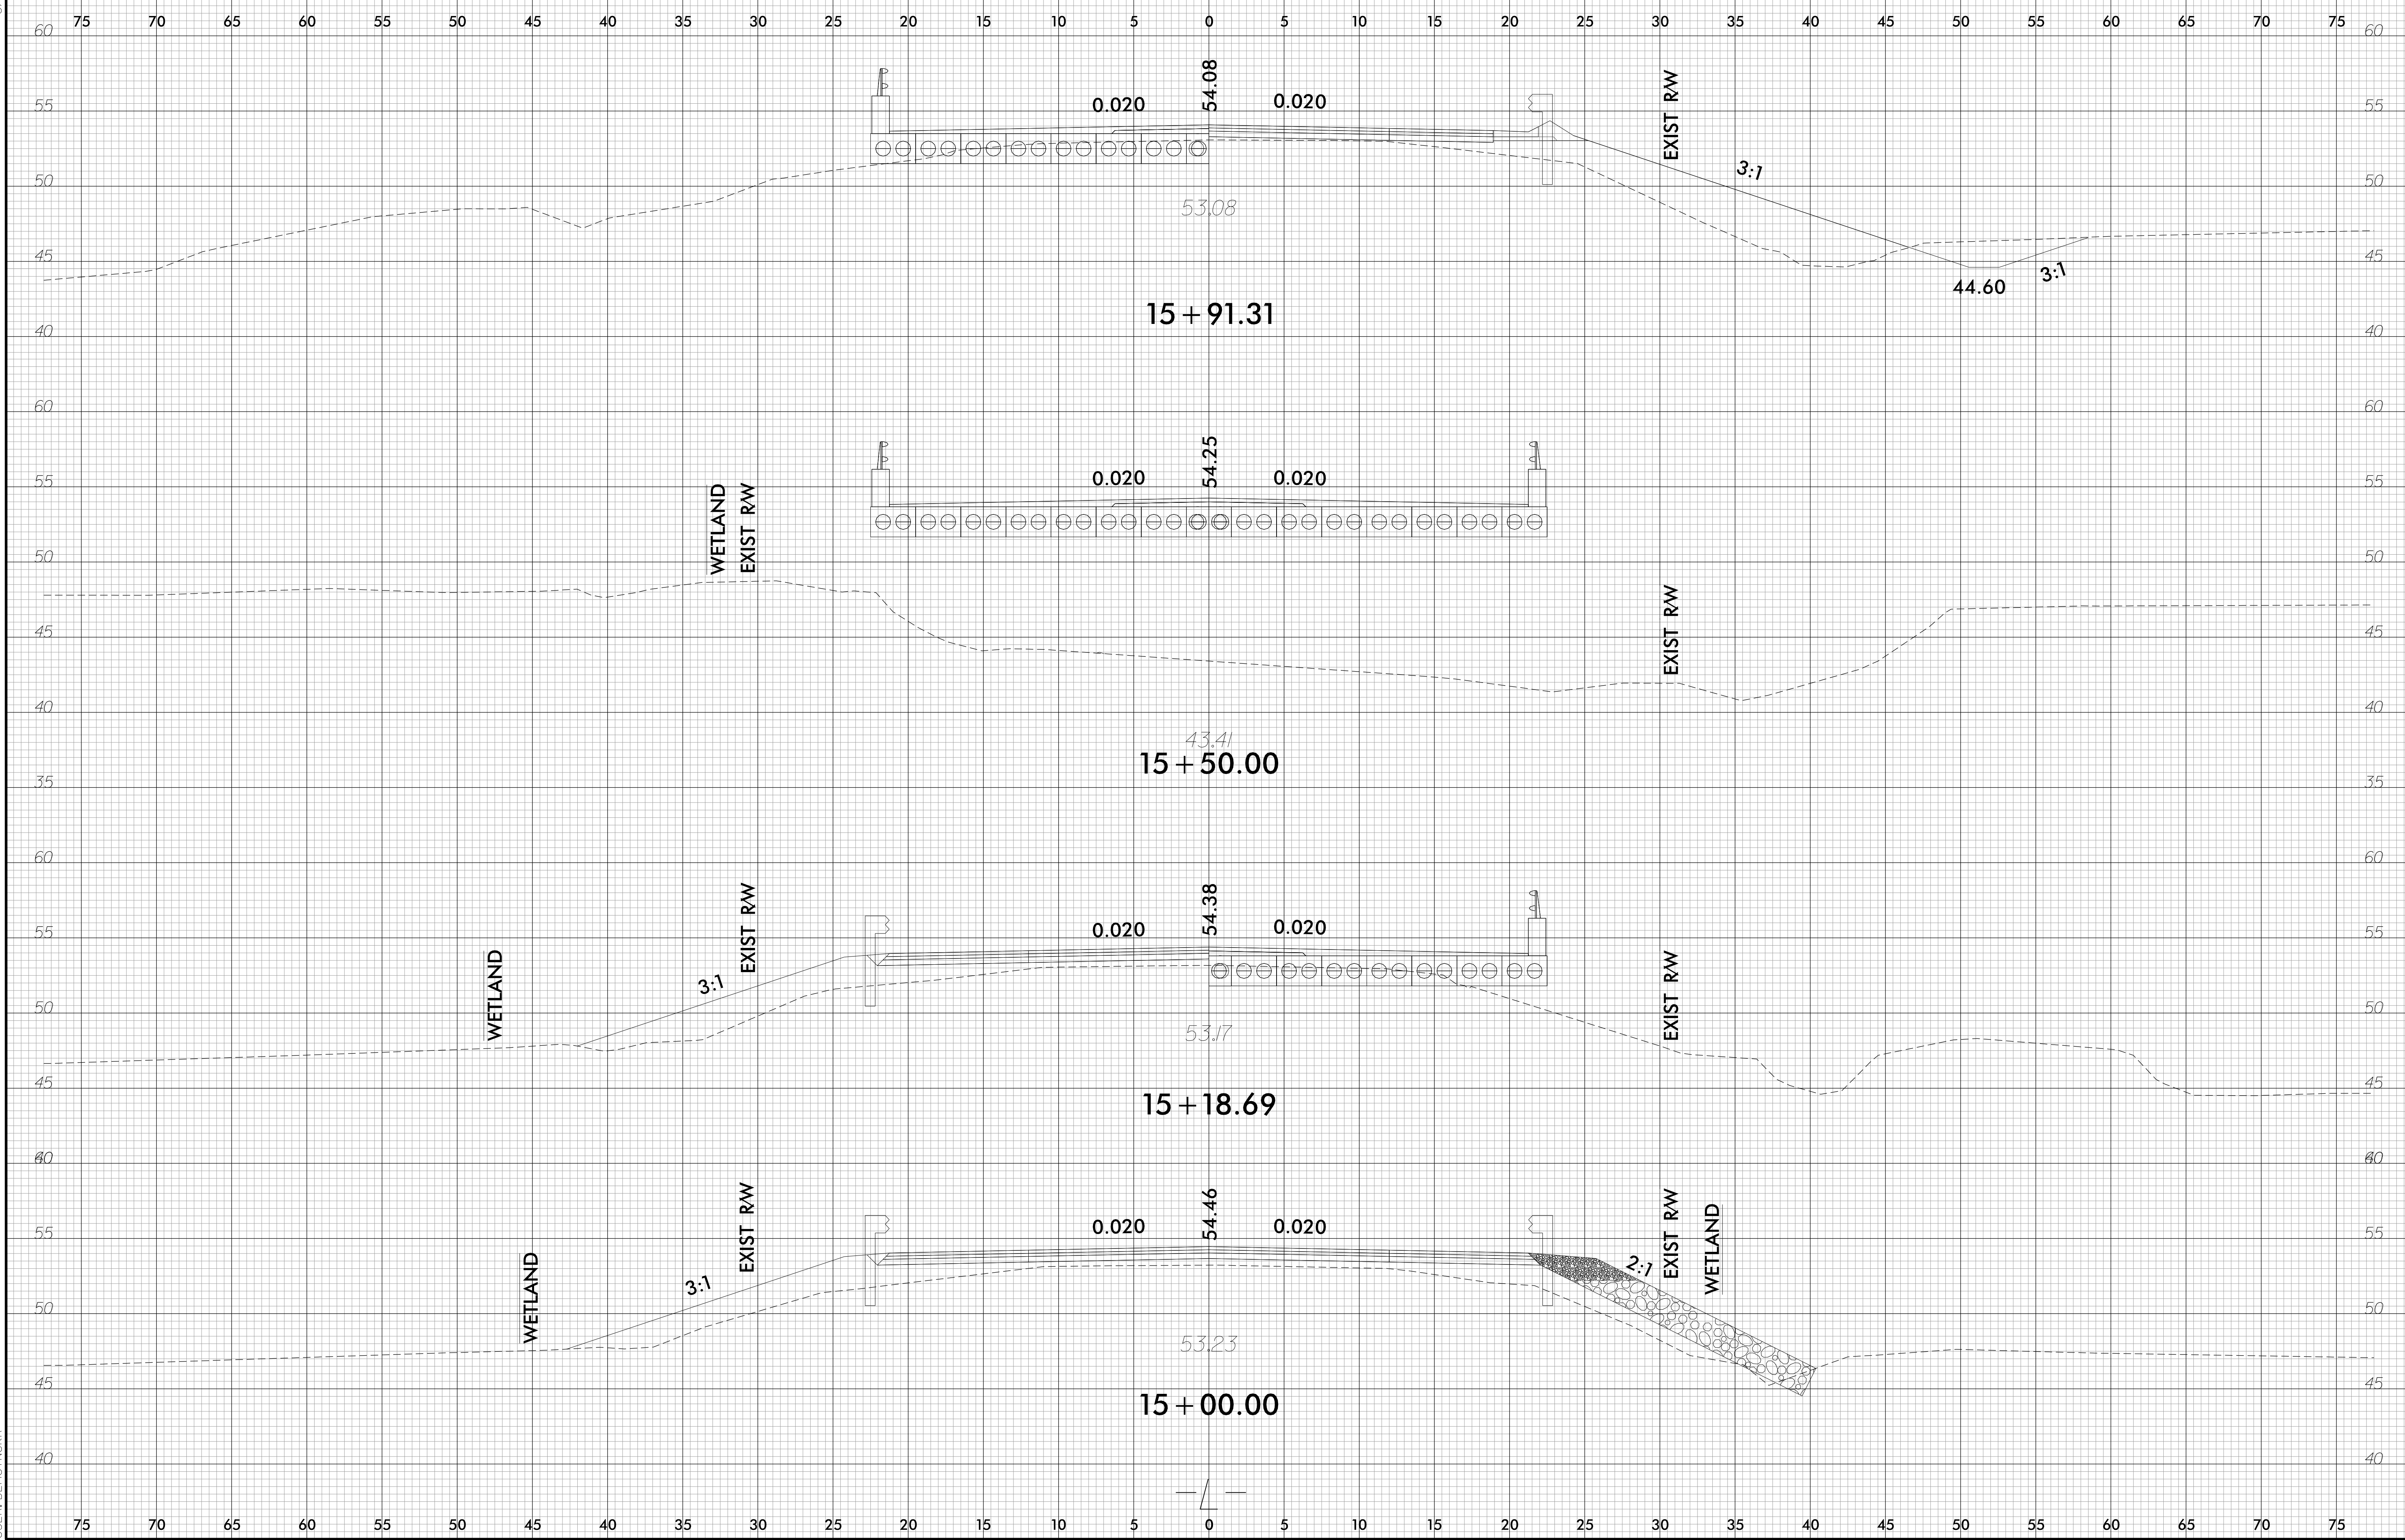

SYSTEM: \\SC\B5644\_Bdu-XPL.L.dgn  
USER: DEMINGCRP