


6/23/16

0 2.5 5	PROJ. REFERENCE NO.	SHEET NO.
	B-5644	X-5

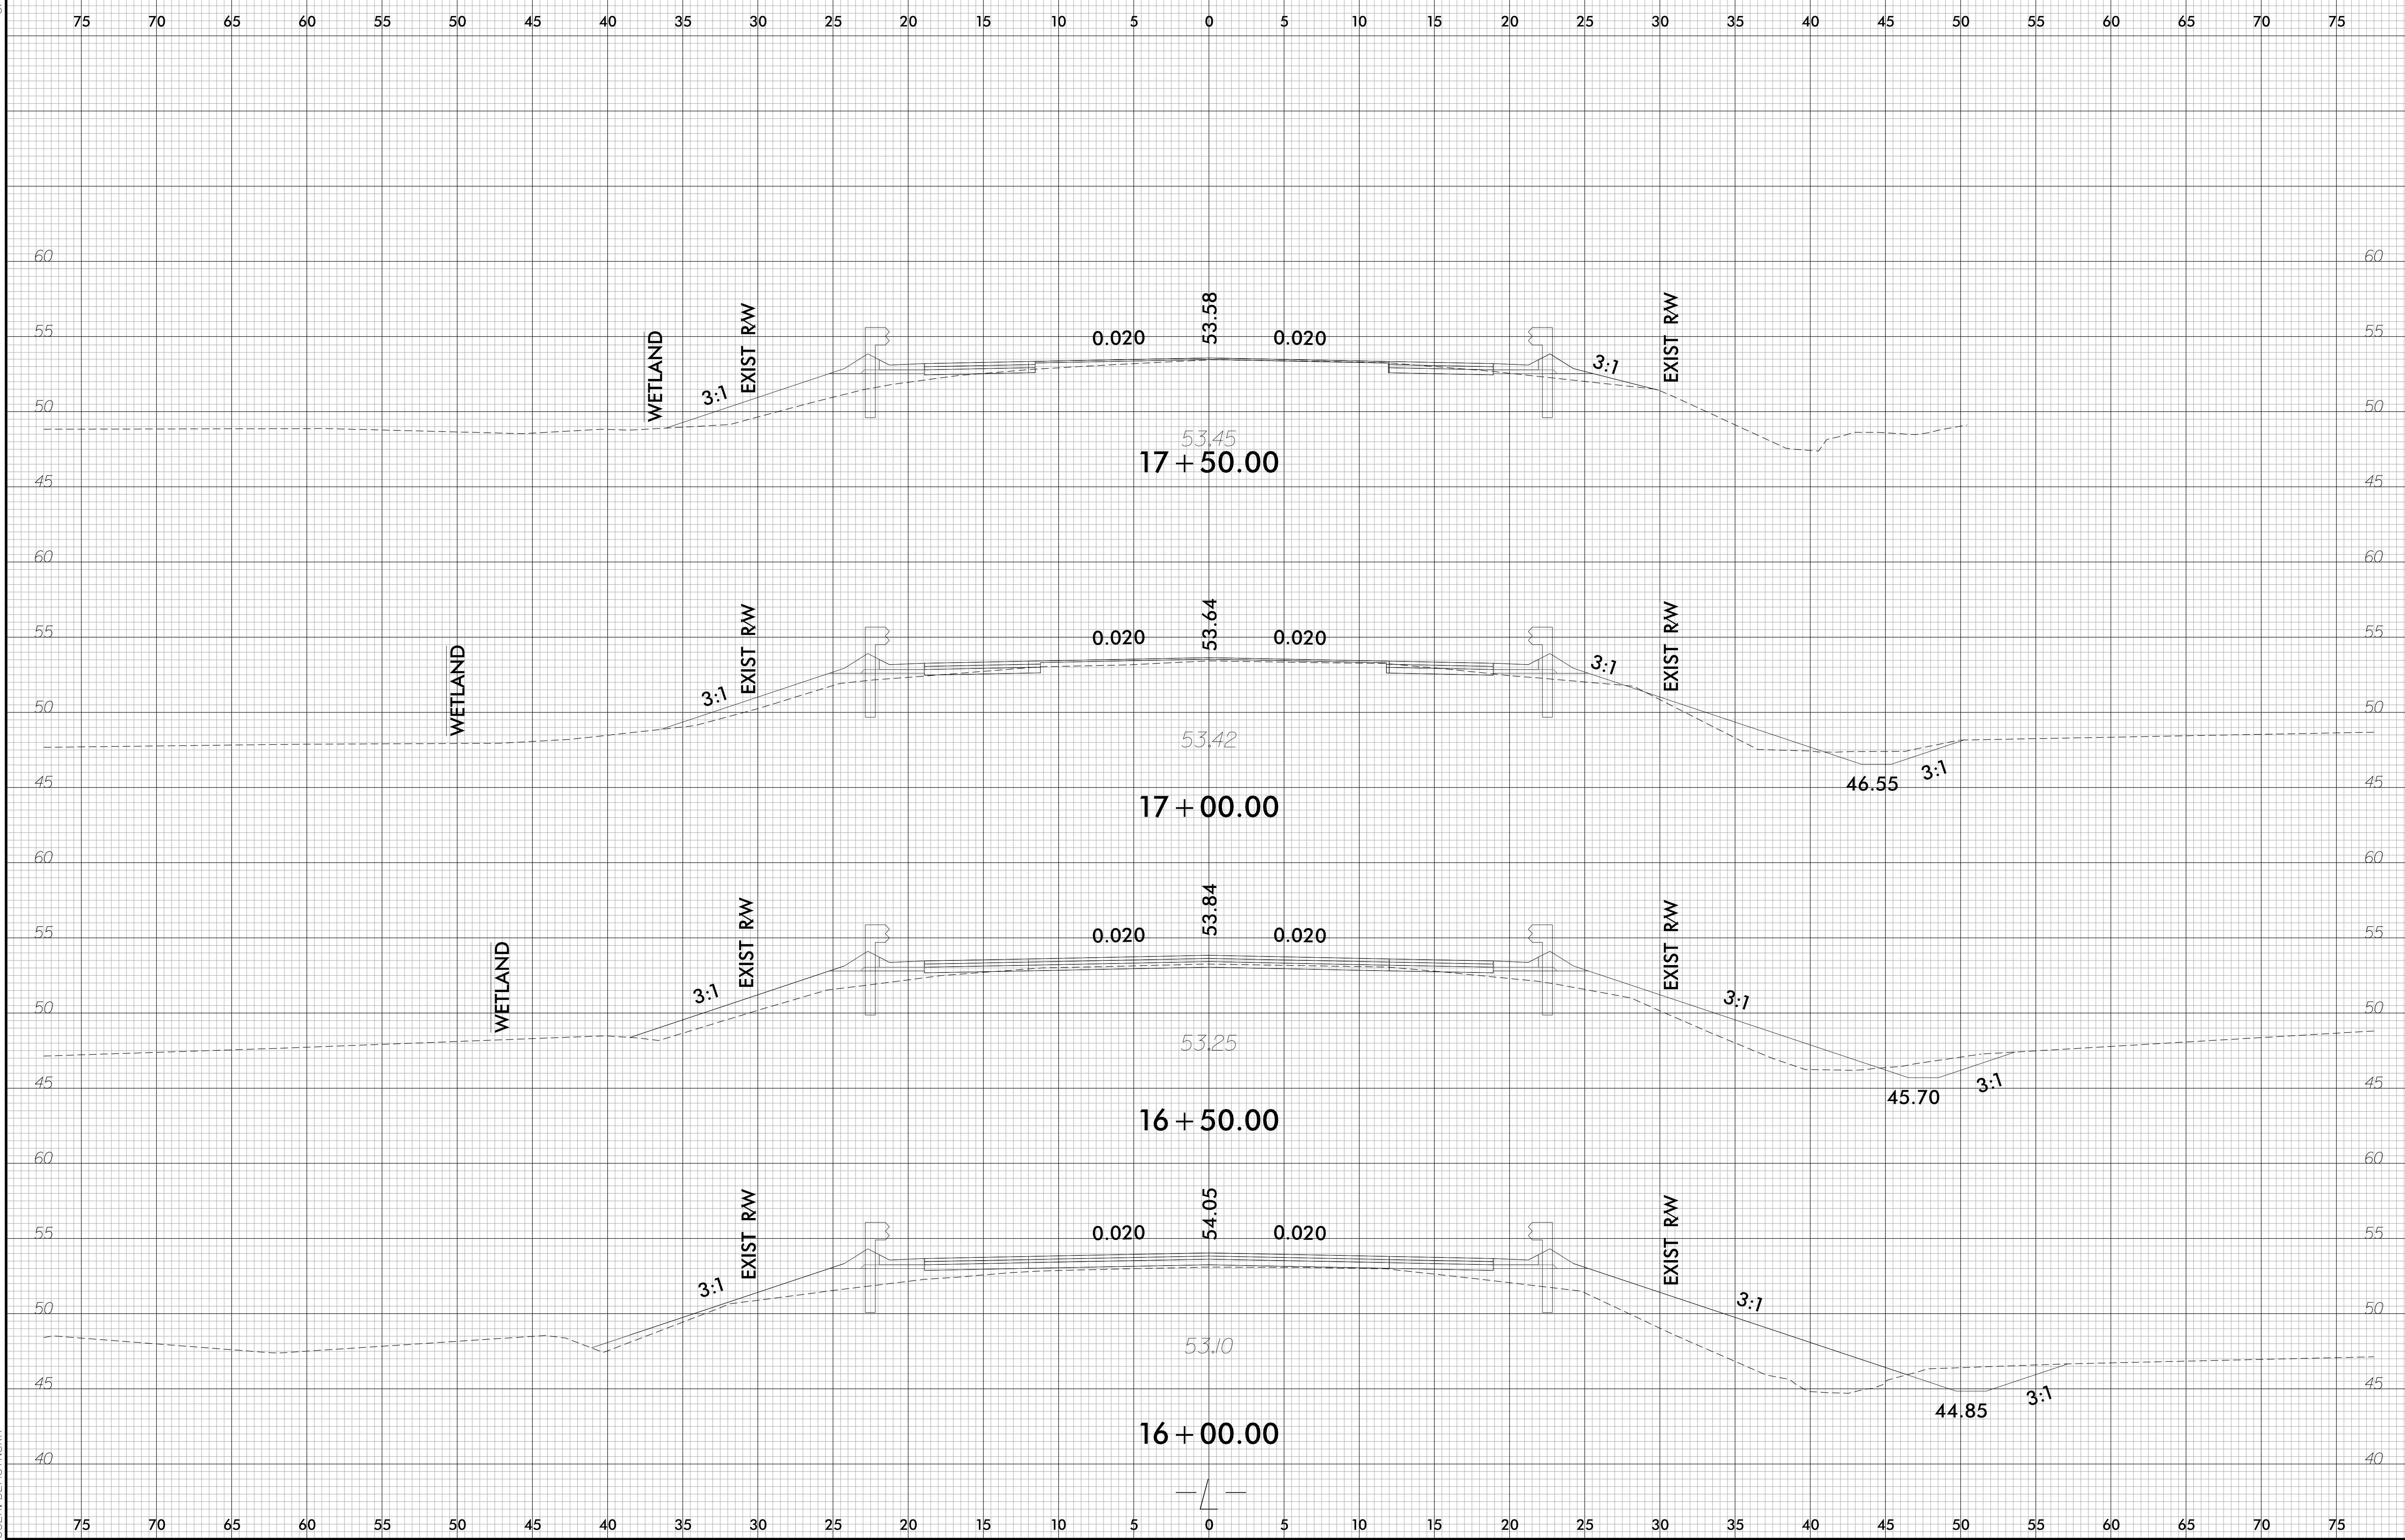

SYSTEM: X:\SC\B5644_Bdu-XPL.L.dgn
USER: DEMINGCRP