


6/23/16

0 2.5 5	PROJ. REFERENCE NO.	SHEET NO.
■■■■■	B-5644	X-13

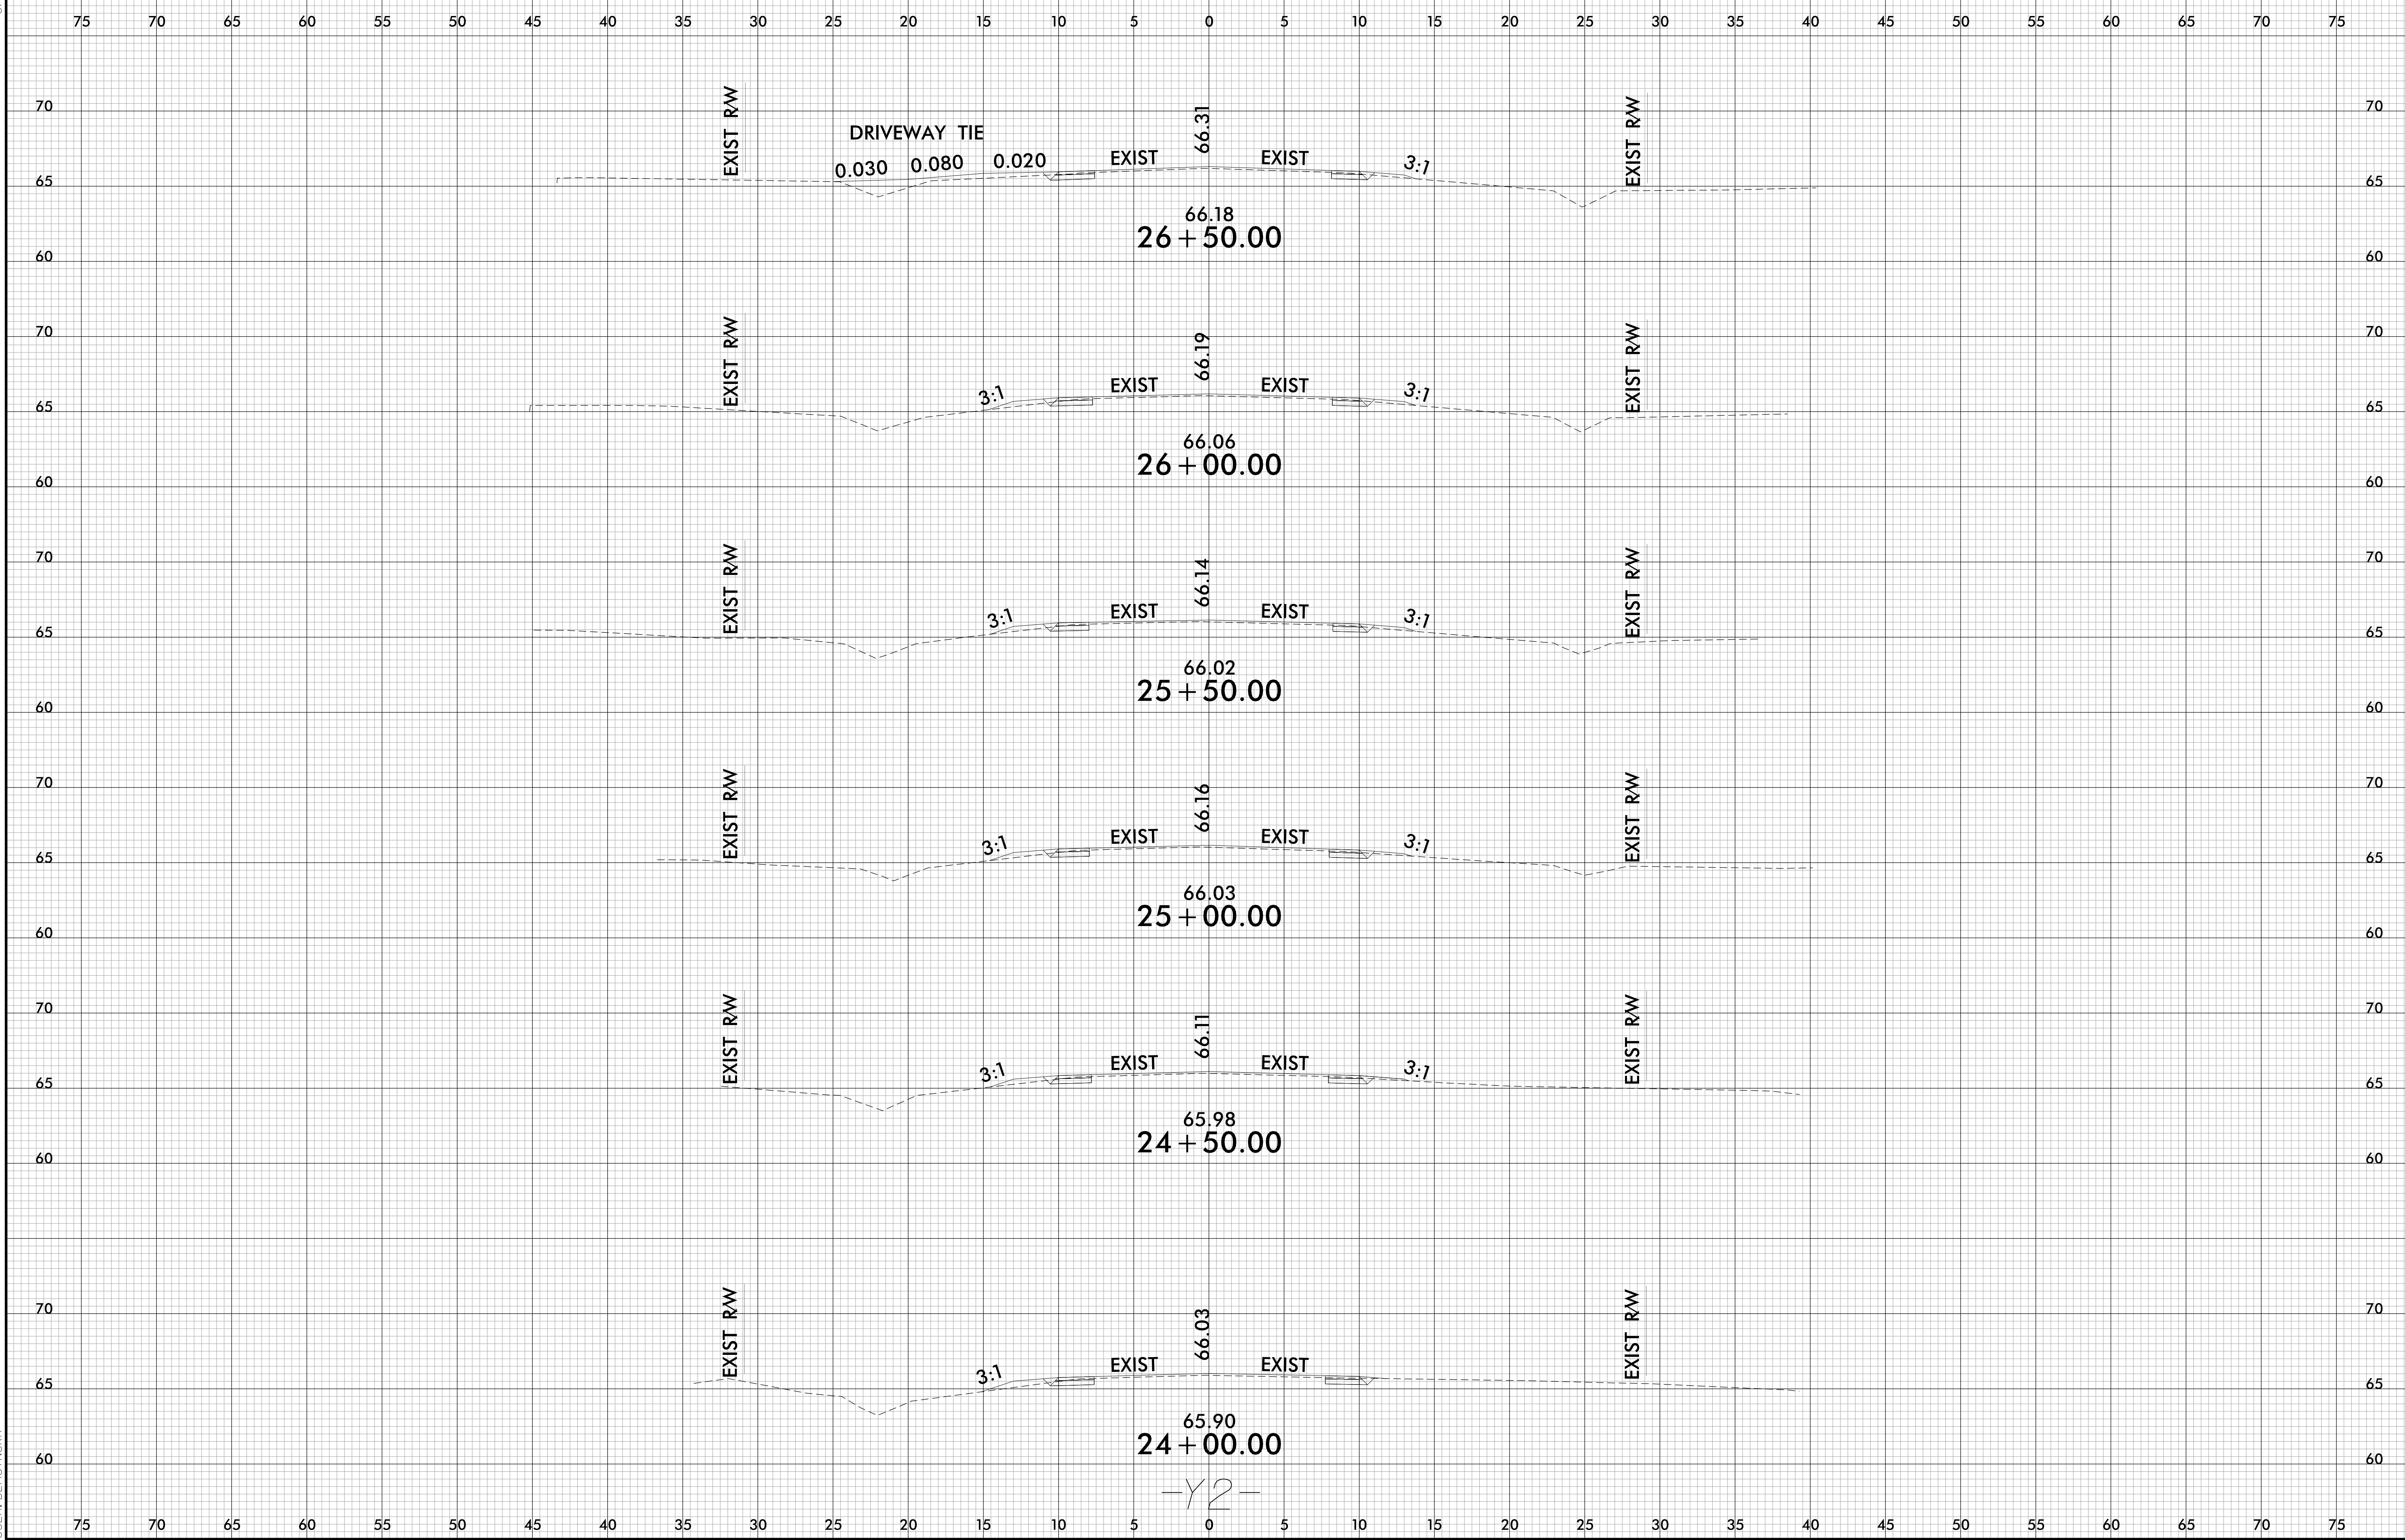

-Y2-

SYSTEM: X:\SCN\B5644 Bdu-XPL_Y2.dgn
USER: DEMINGCRP