

**This electronic collection of documents is provided  
for the convenience of the user  
and is Not a Certified Document –**

**The documents contained herein were originally issued  
and sealed by the individuals whose names and license  
numbers appear on each page, on the dates appearing  
with their signature on that page.**

**This file or an individual page  
shall not be considered a certified document.**

09.08/99

TIP PROJECT: B-5644

CONTRACT: C204435





# STATE OF NORTH CAROLINA DIVISION OF HIGHWAYS

T.I.P. NO.	SHEET NO.
B-5644	UO-1

NOTE:  
ALL UTILITY WORK SHOWN ON THIS SHEET WILL BE DONE BY OTHERS.  
NO PAYMENT WILL BE MADE TO THE CONTRACTOR FOR UTILITY WORK SHOWN ON THIS SHEET.

## UTILITIES BY OTHERS PLANS PENDER COUNTY

LOCATION: REPLACE BRIDGE NO. 15 OVER CROOKED RUN ON NC 11  
TYPE OF WORK: POWER (DISTRIBUTION) AND COMMUNICATIONS

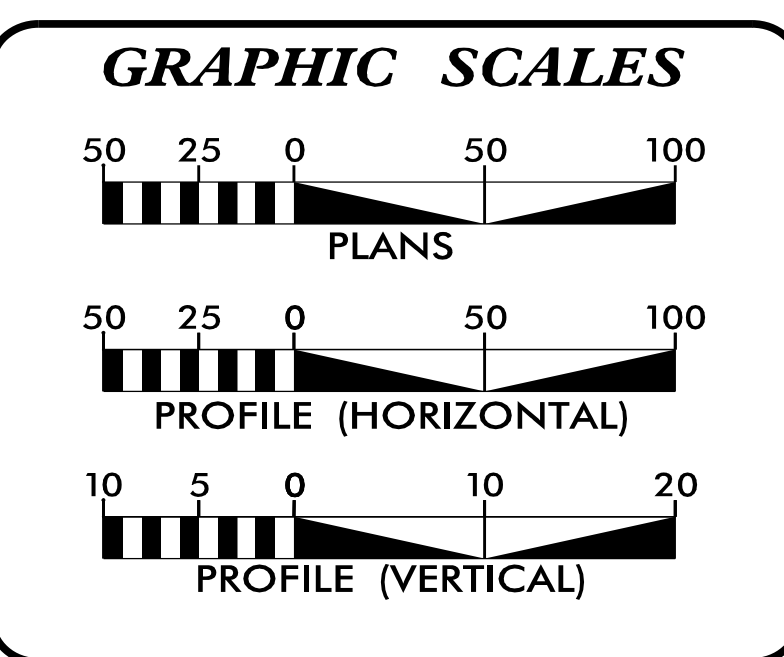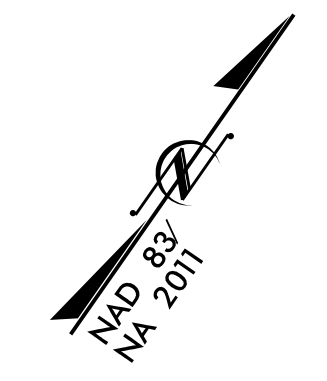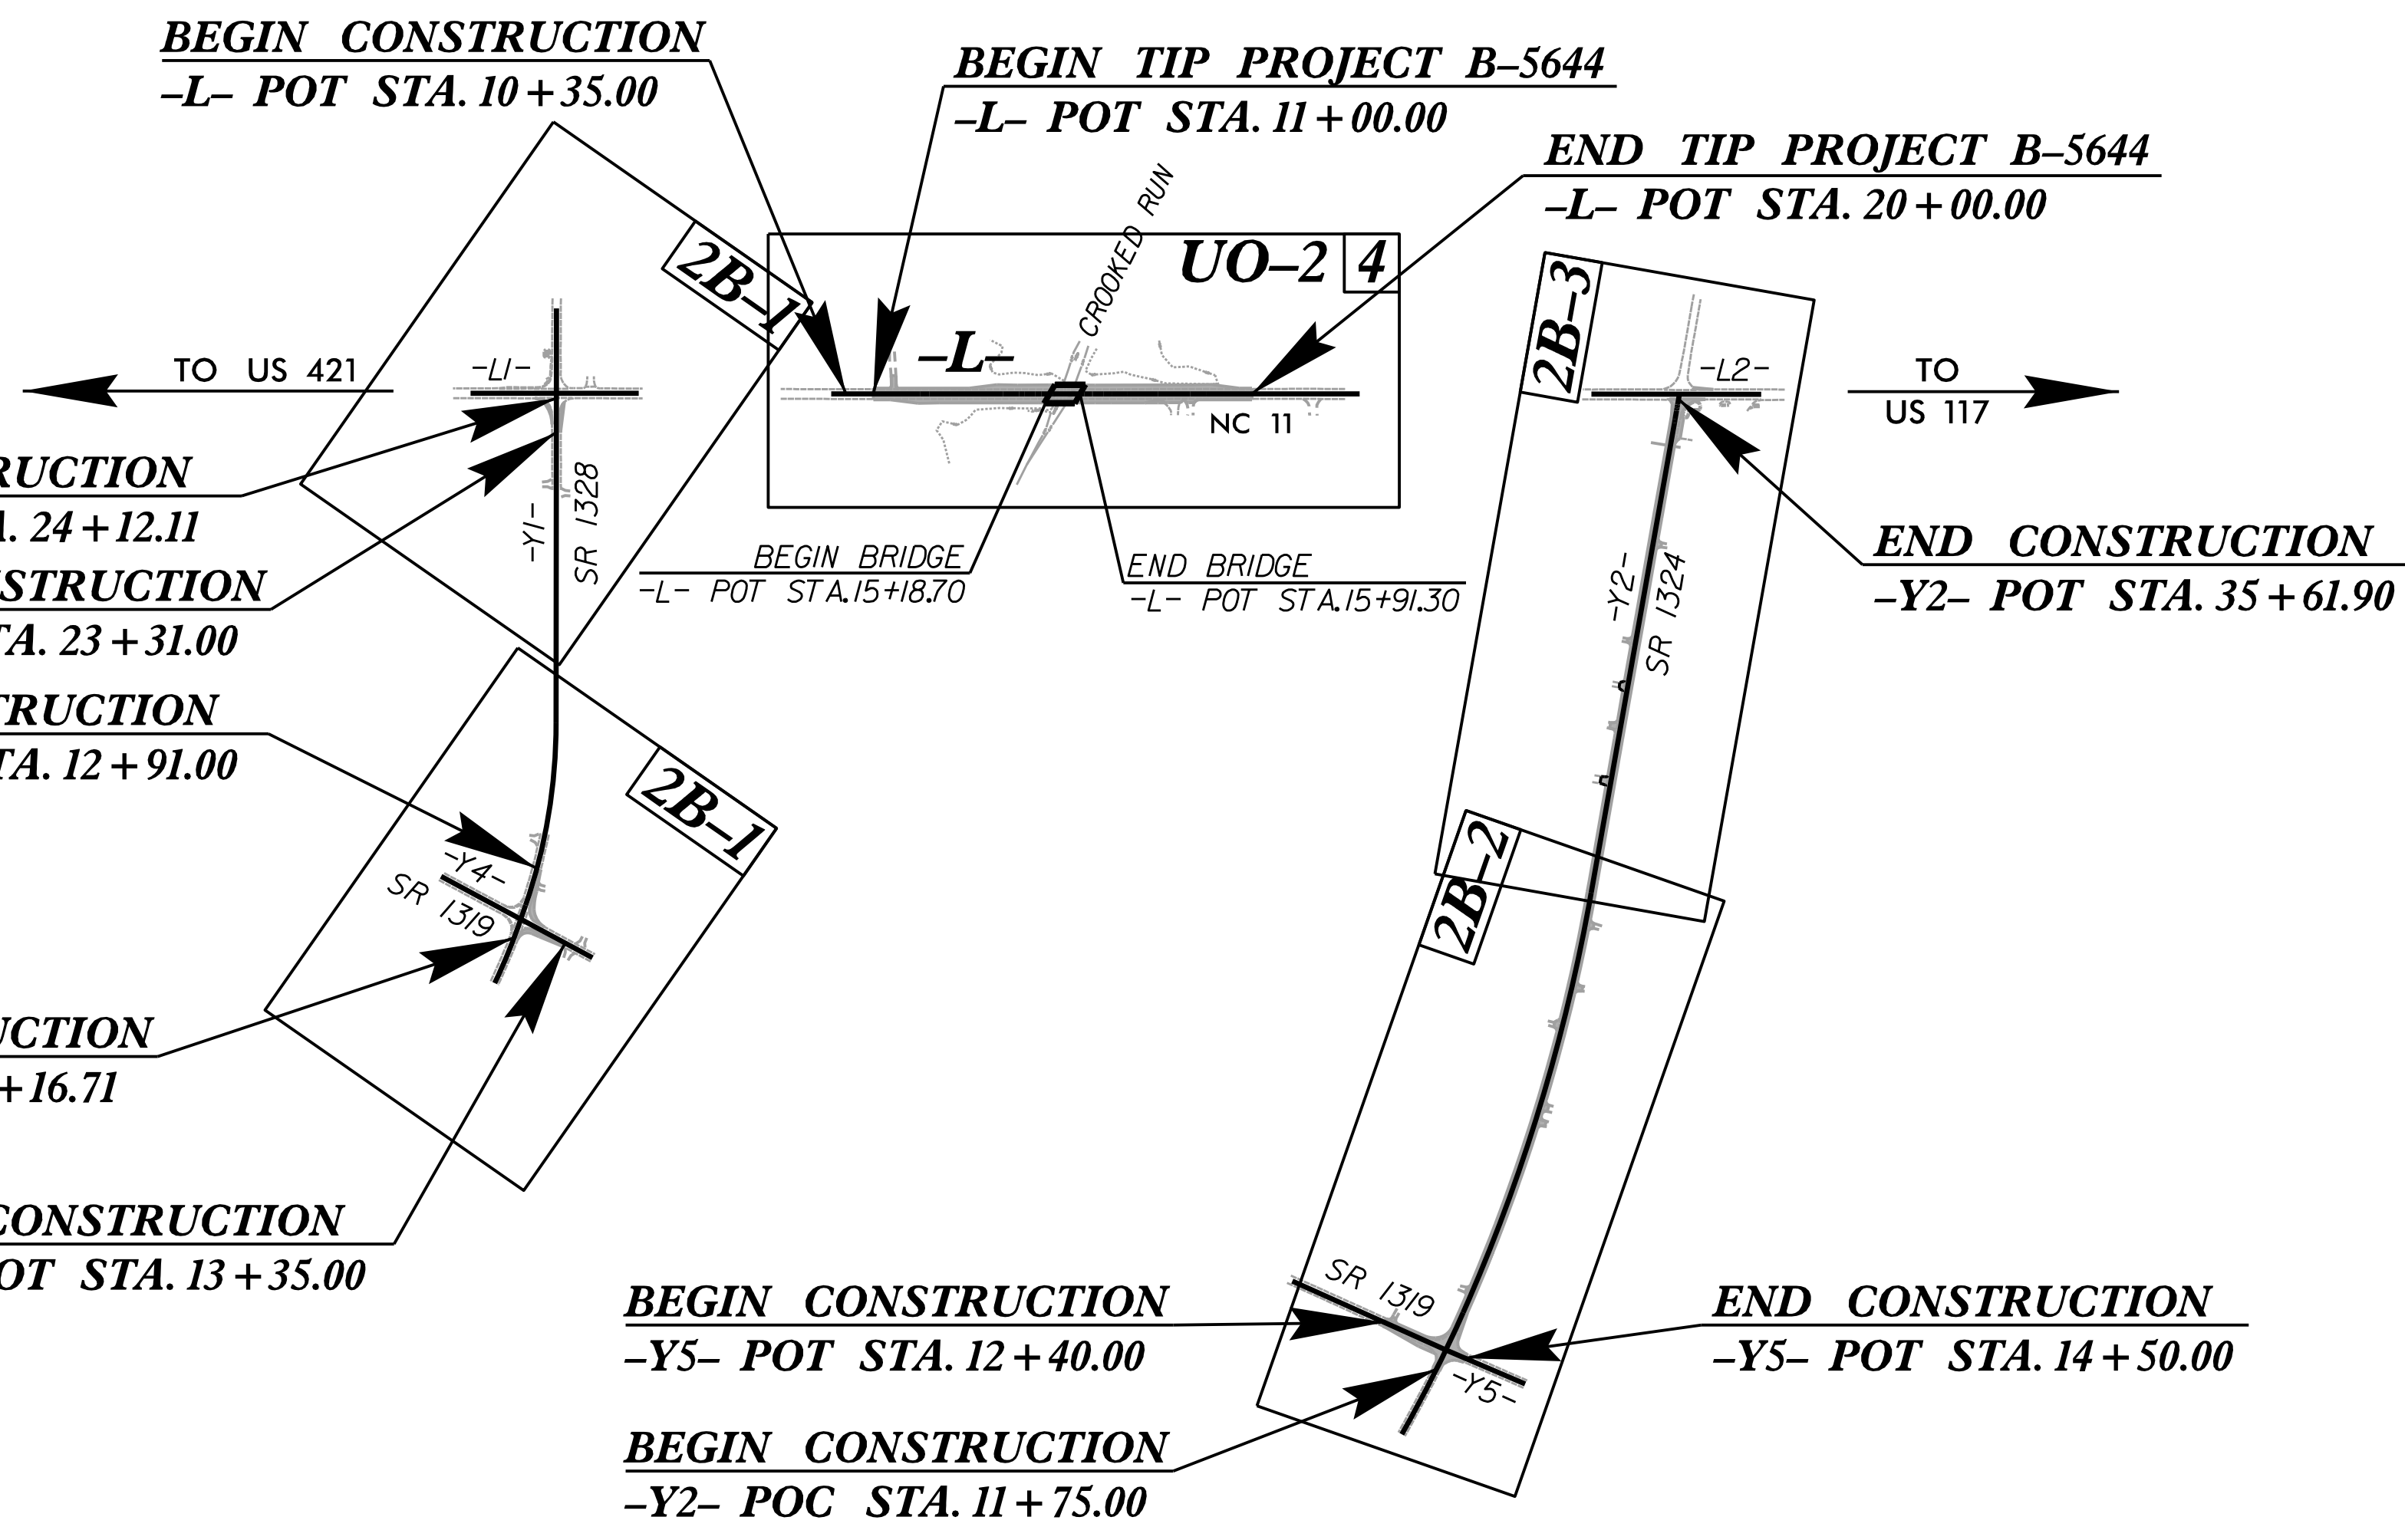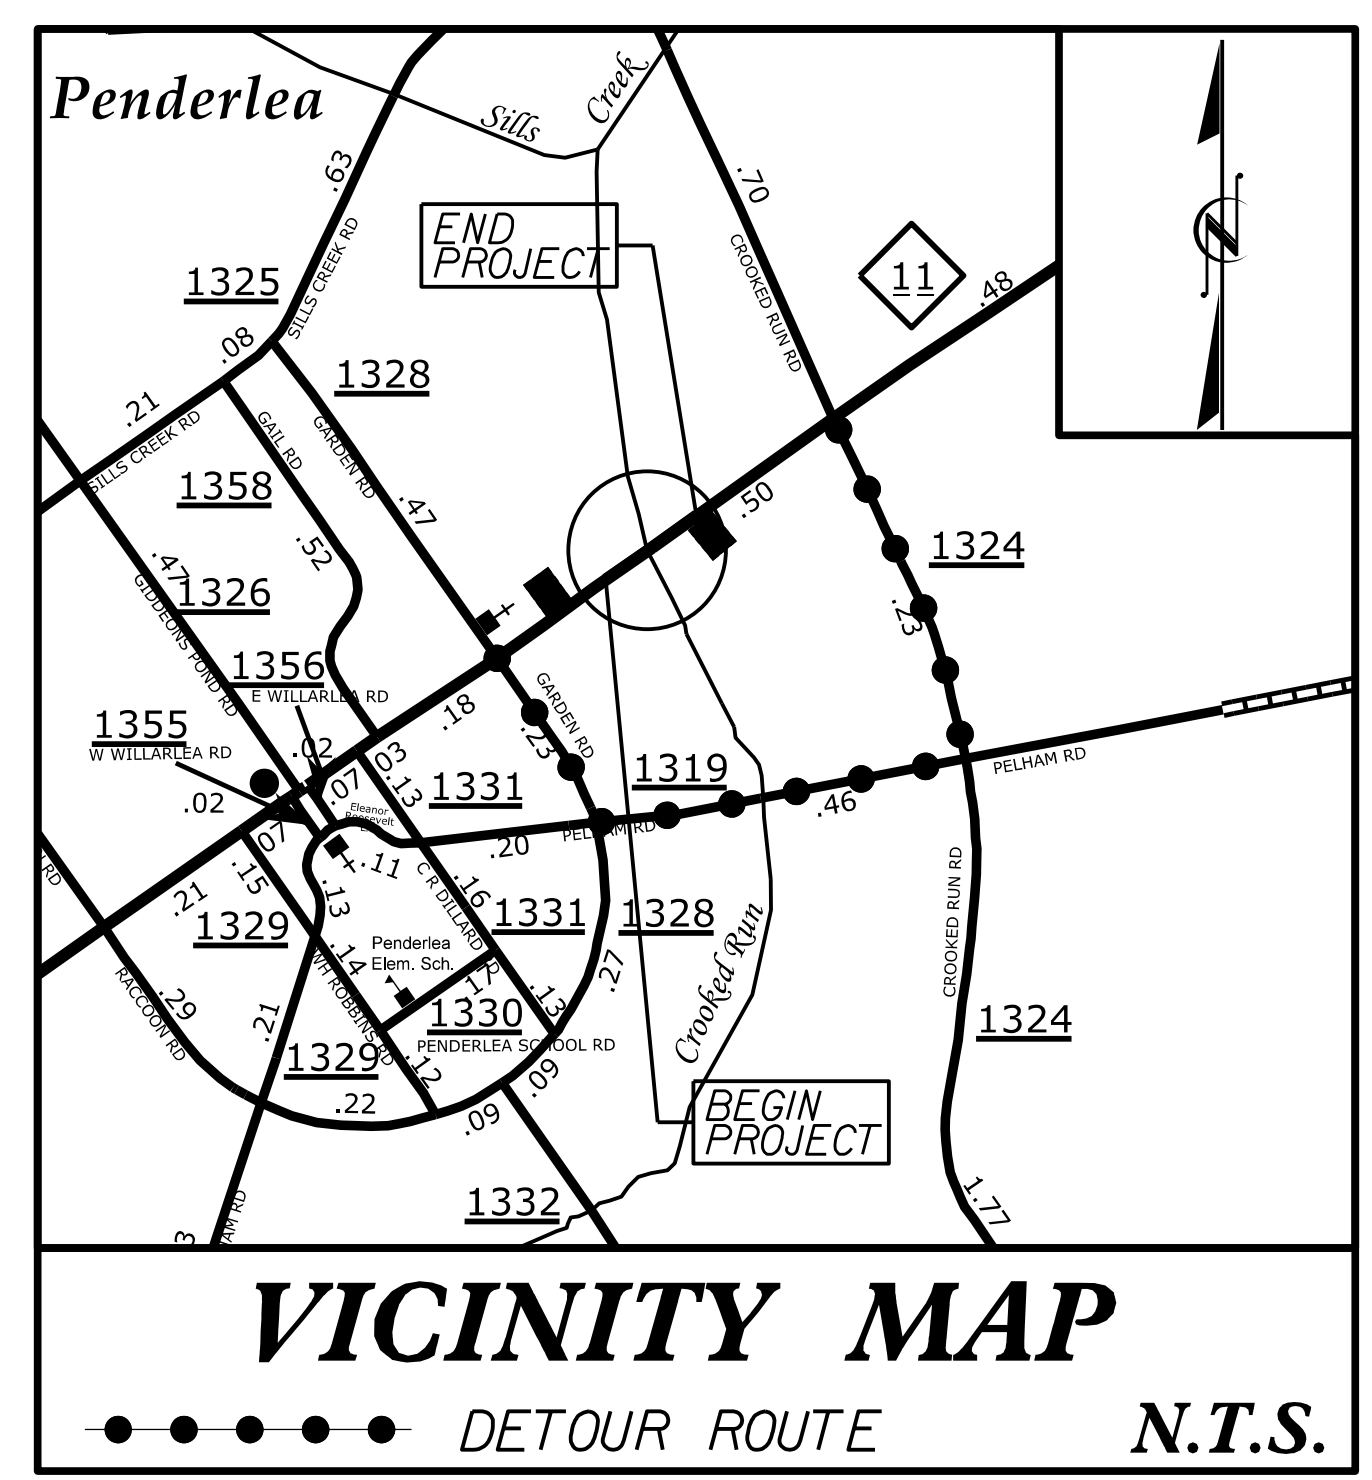


SHEET NO.:	DESCRIPTION:
UO-1	TITLE SHEET
UO-2	UBO PLAN SHEET

UTILITY OWNERS WITH CONFLICTS


(A) POWER (DISTRIBUTION) - DUKE ENERGY  
(B) COMMUNICATIONS - CENTURYLINK  
(C) COMMUNICATIONS - SPECTRUM

PREPARED IN THE OFFICE OF:



2641 Sumner Boulevard  
Suite 116  
Raleigh, NC 27616  
(919) 878-7466

Freddie Bunn UTILITY PROJECT MANAGER  
Matthew Ward PROJECT UTILITY COORDINATOR

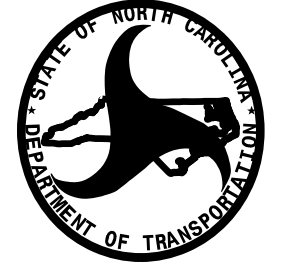



DIVISION OF HIGHWAYS  
UTILITIES UNIT  
1555 MAIL SERVICES CENTER  
RALEIGH, NC 27699-1555  
PHONE (919) 707-6690  
FAX (919) 250-4151

Nabil Hamdan UTILITIES REGIONAL ENGINEER  
Greg Sealy UTILITIES ENGINEER  
Tanga Sampson UTILITIES AREA COORDINATOR  
Larry James UTILITIES COORDINATOR

1/20/2022  
C:\Roadway\B5644\_uo\_1.sh.dgn  
2:31:30 PM

### UTILITIES BY OTHERS

**NOTE:**  
 ALL PROPOSED UTILITY WORK SHOWN ON THIS SHEET WILL BE DONE BY OTHERS. NO PAYMENT WILL BE MADE TO THE CONTRACTOR FOR PROPOSED UTILITY WORK SHOWN ON THIS SHEET.

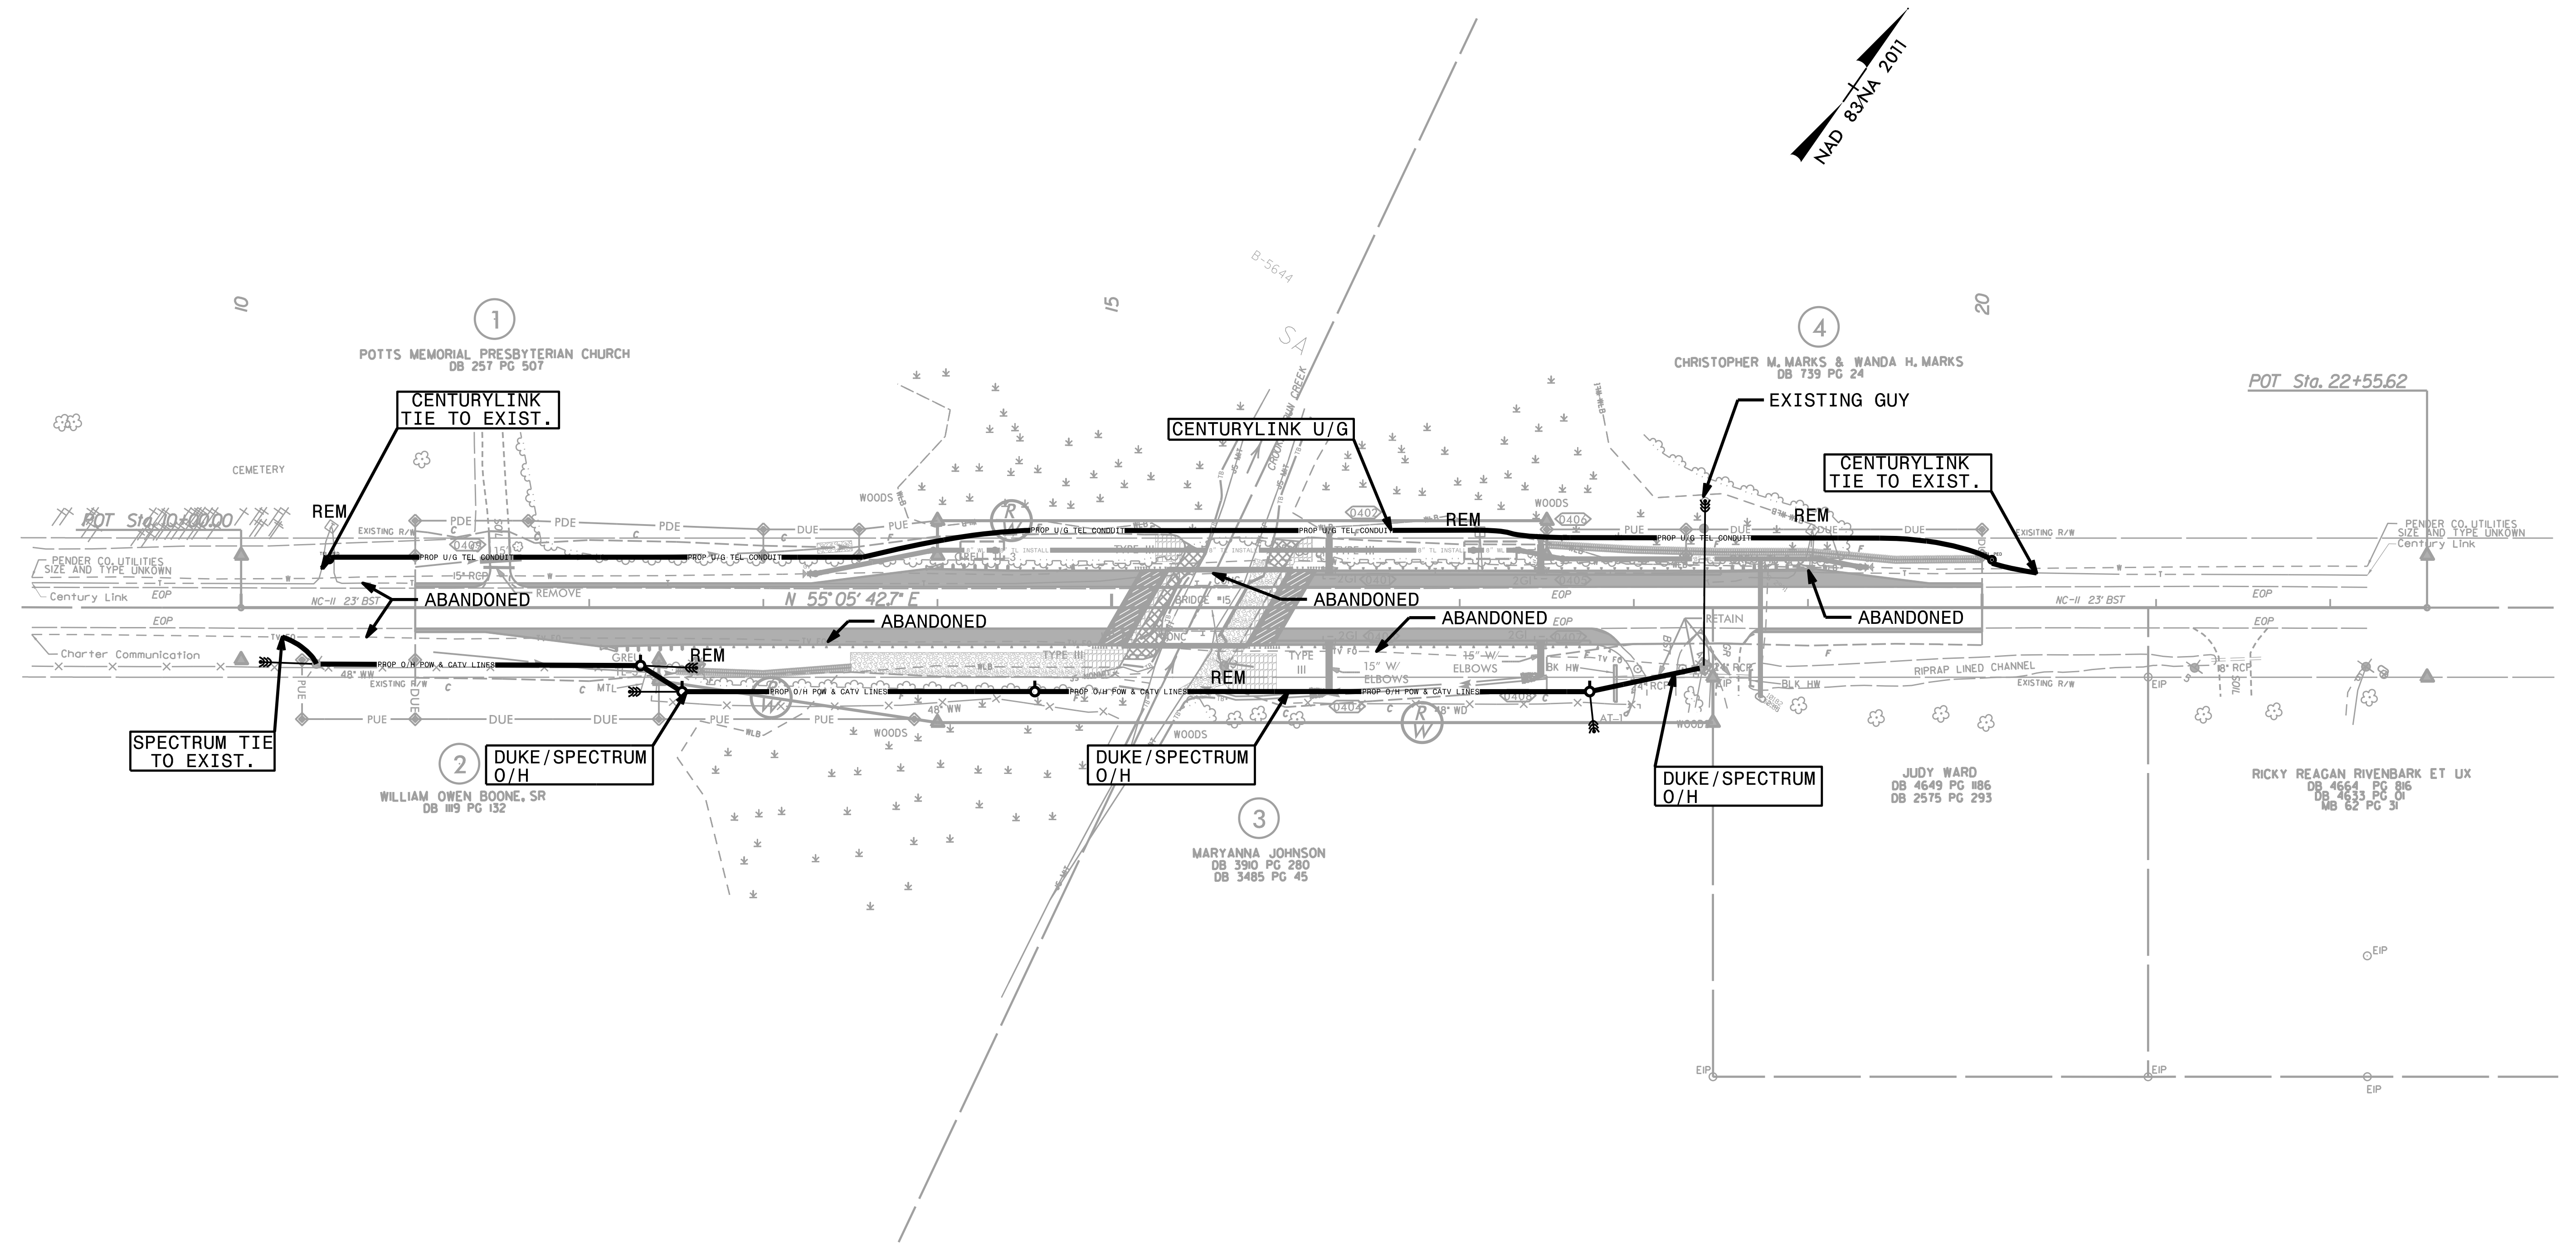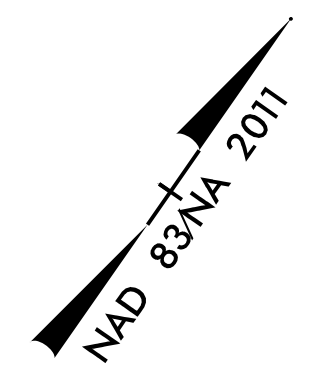

8/17/99

I:\K\2022\B5644\_ut\_rdy4\_U02.dgn  
 31-10-2022