

**This electronic collection of documents is provided
for the convenience of the user
and is Not a Certified Document –**

**The documents contained herein were originally issued
and sealed by the individuals whose names and license
numbers appear on each page, on the dates appearing
with their signature on that page.**

**This file or an individual page
shall not be considered a certified document.**


CROSS SECTION SHEET INDEX

<i>X-1</i>	<i>CROSS SECTION</i>	<i>SHEET INDEX</i>	
<i>X-1A</i>	<i>CROSS SECTION</i>	<i>SUMMARY SHEET</i>	
<i>X-2</i>	<i>THRU</i>	<i>X-7</i>	<i>-L-</i>
<i>X-8</i>	<i>THRU</i>	<i>X-17</i>	<i>-Y2-</i>
<i>X-18</i>	<i>THRU</i>	<i>X-19</i>	<i>-Y5-</i>
<i>X-20</i>	<i>THRU</i>	<i>X-21</i>	<i>-L2-</i>
<i>X-22</i>	<i>THRU</i>	<i>X-26</i>	<i>-Y1-</i>
<i>X-27</i>	<i>THRU</i>	<i>X-28</i>	<i>-Y4-</i>

Note: "Quantities are approximate only. The Resident Engineer will re-cross-section the work accurately when the project is staked out. These cross-section notes will be used in computing the final quantities for which the contractor will be paid."

6/23/16


0 2.5 5	PROJ. REFERENCE NO.	SHEET NO.
	B-5644	X-2

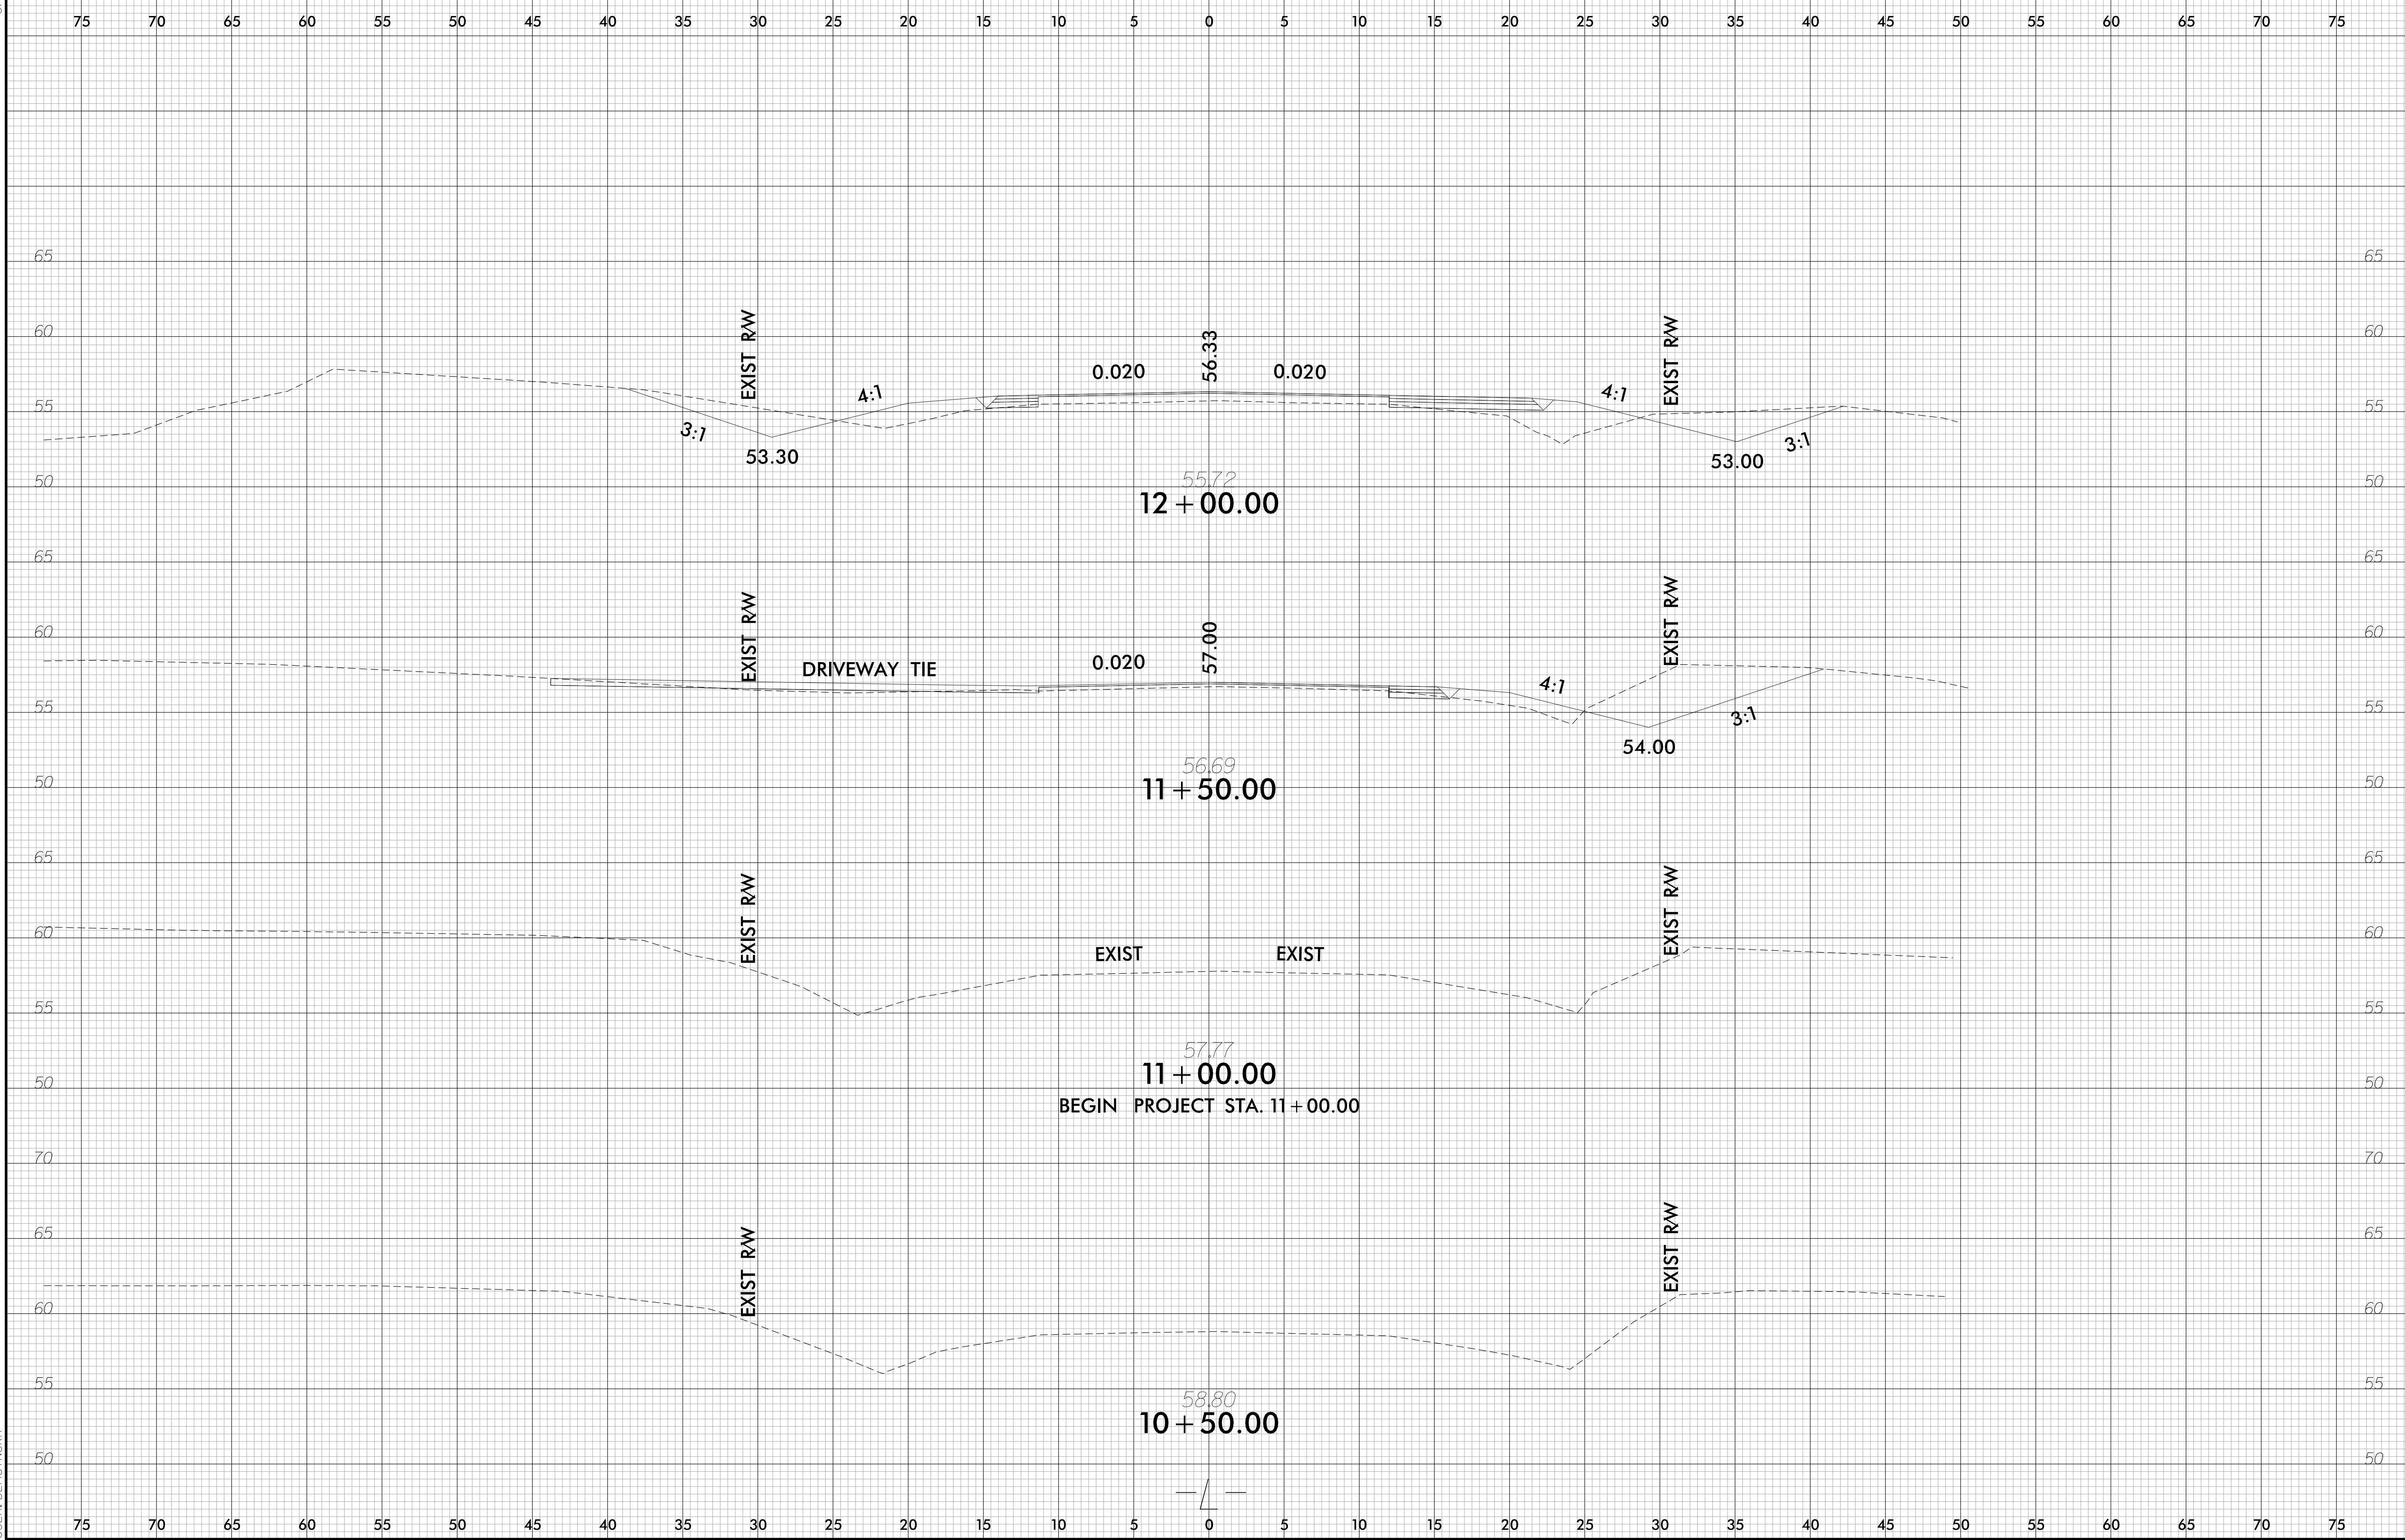

SYSTEM: X:\SCN\B5644 Bdu-XPL.L.dgn
USER: DEMINGCRP


6/23/16

0 2.5 5	PROJ. REFERENCE NO.	SHEET NO.
	B-5644	X-3

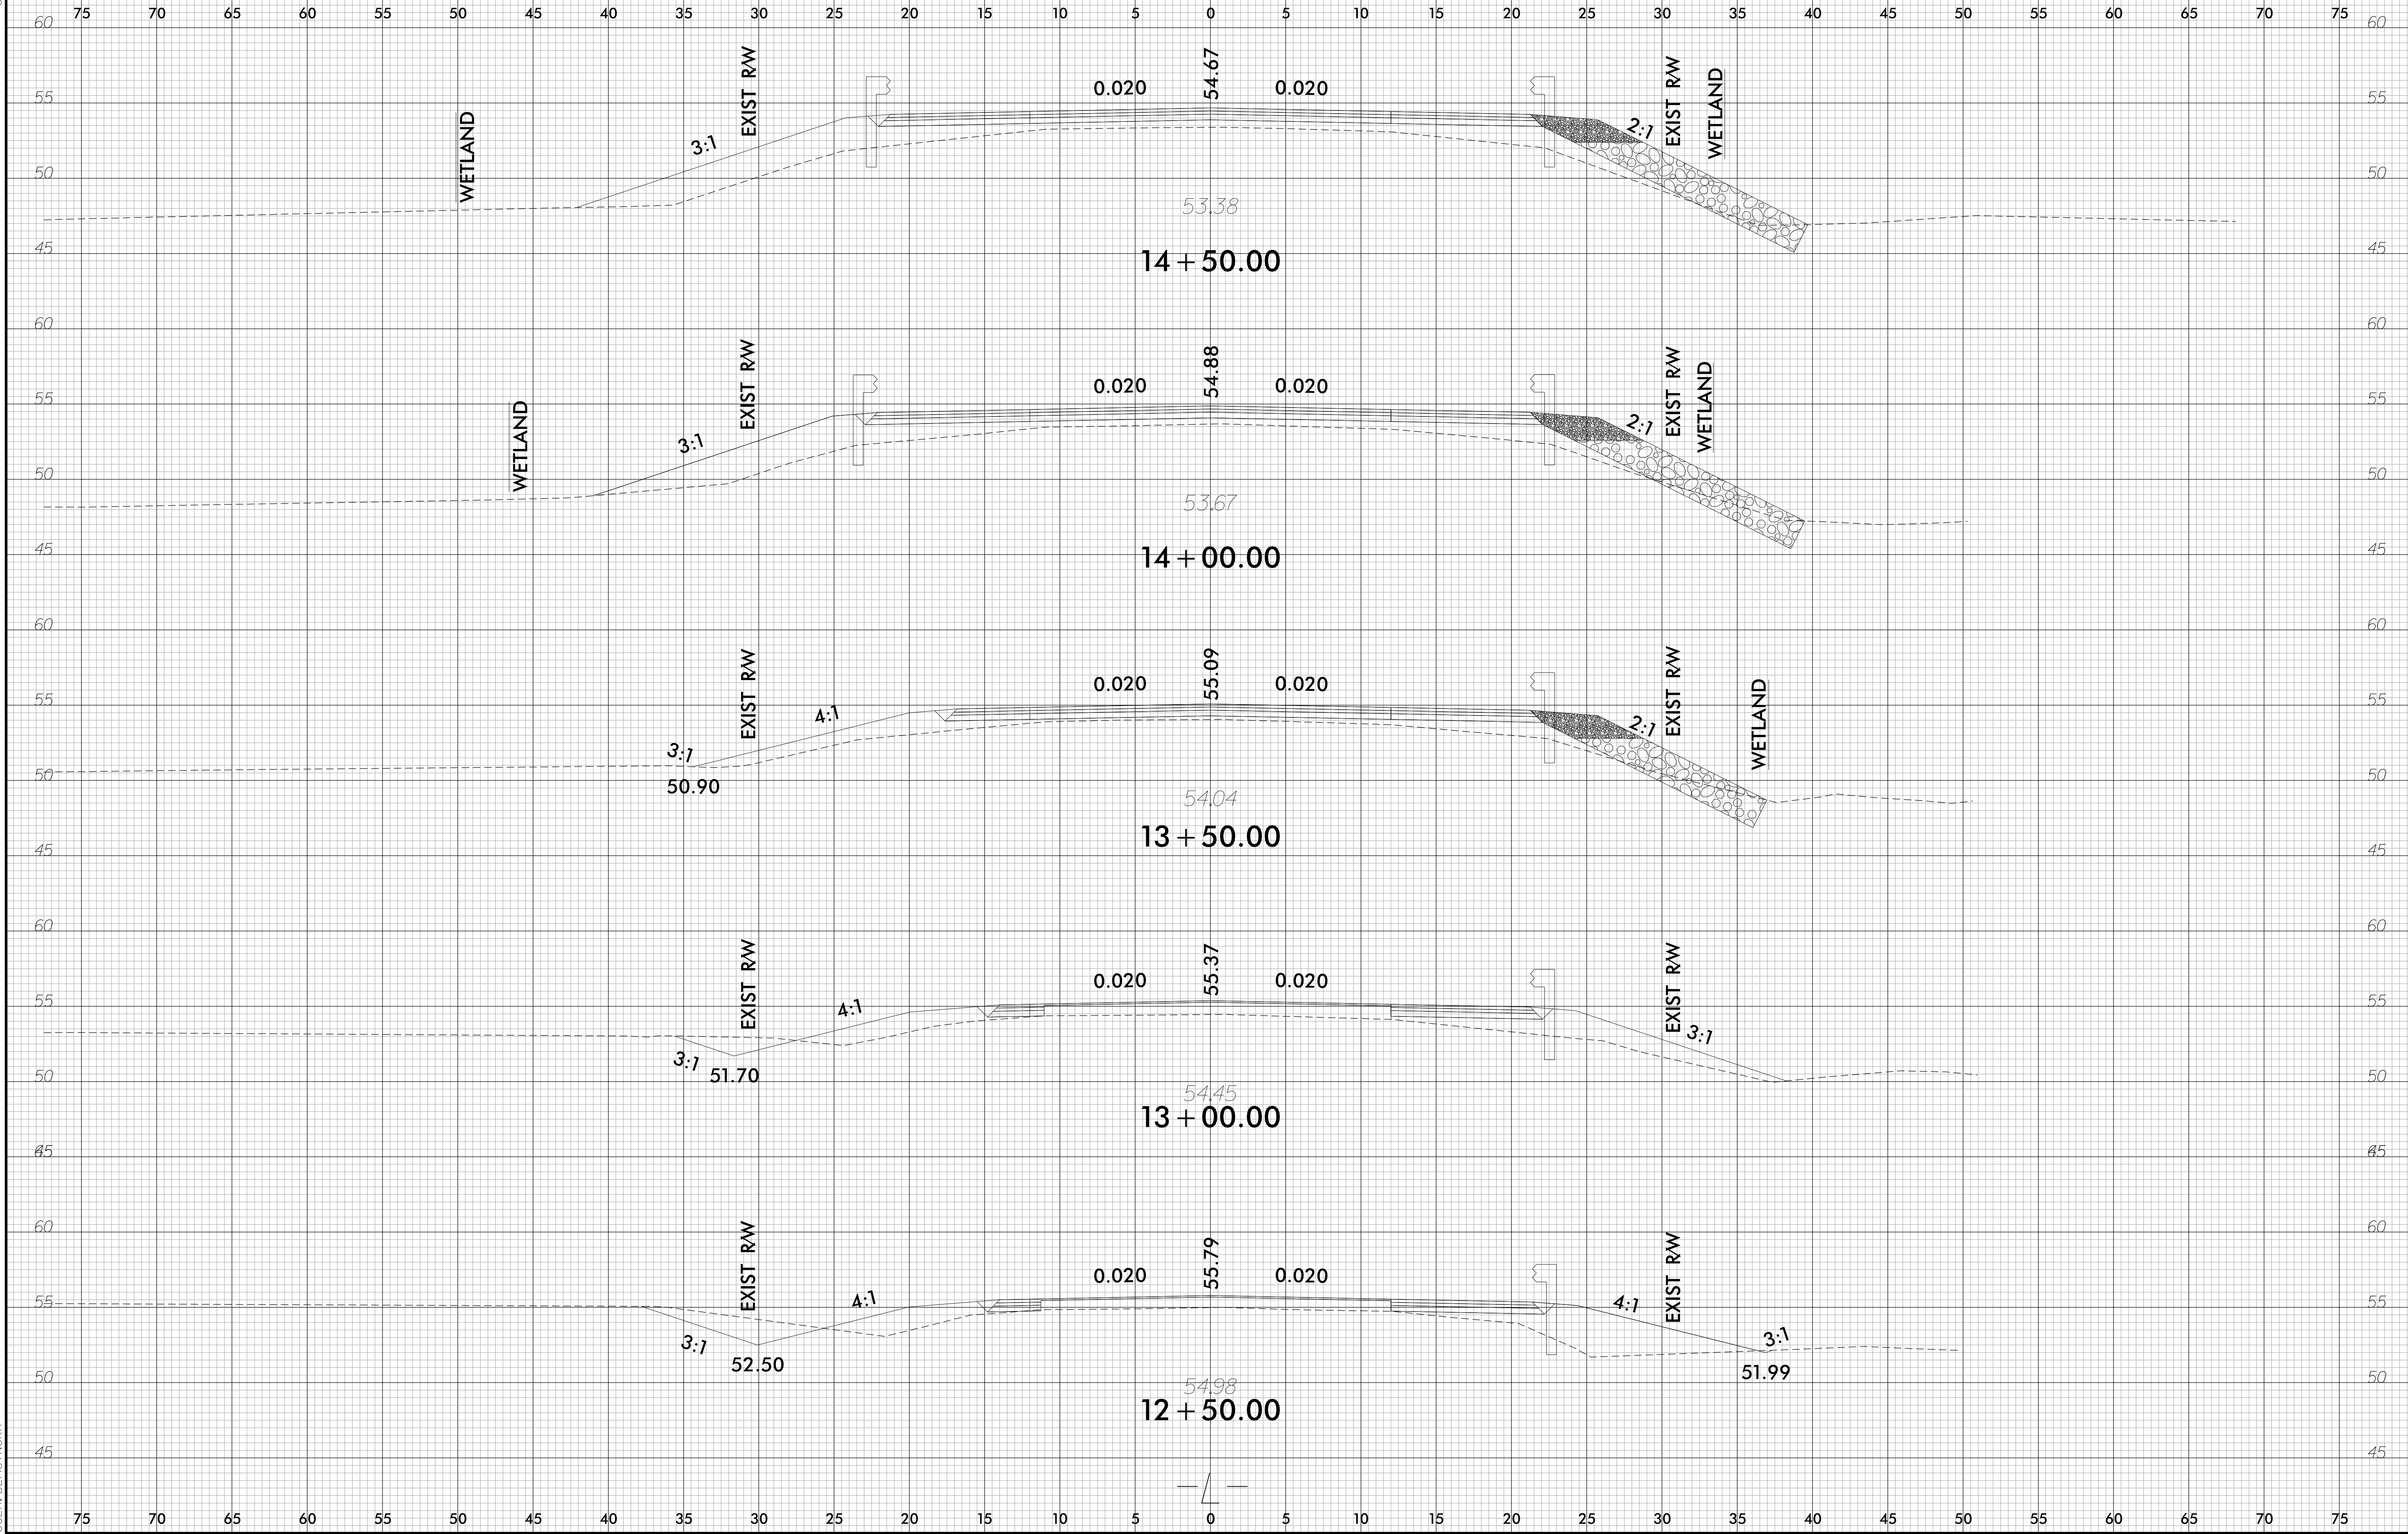



SYSTEM: \\SCV\B5644_Bdu-XPL.L.dgn
USER: DEMINGCRP

6/23/16

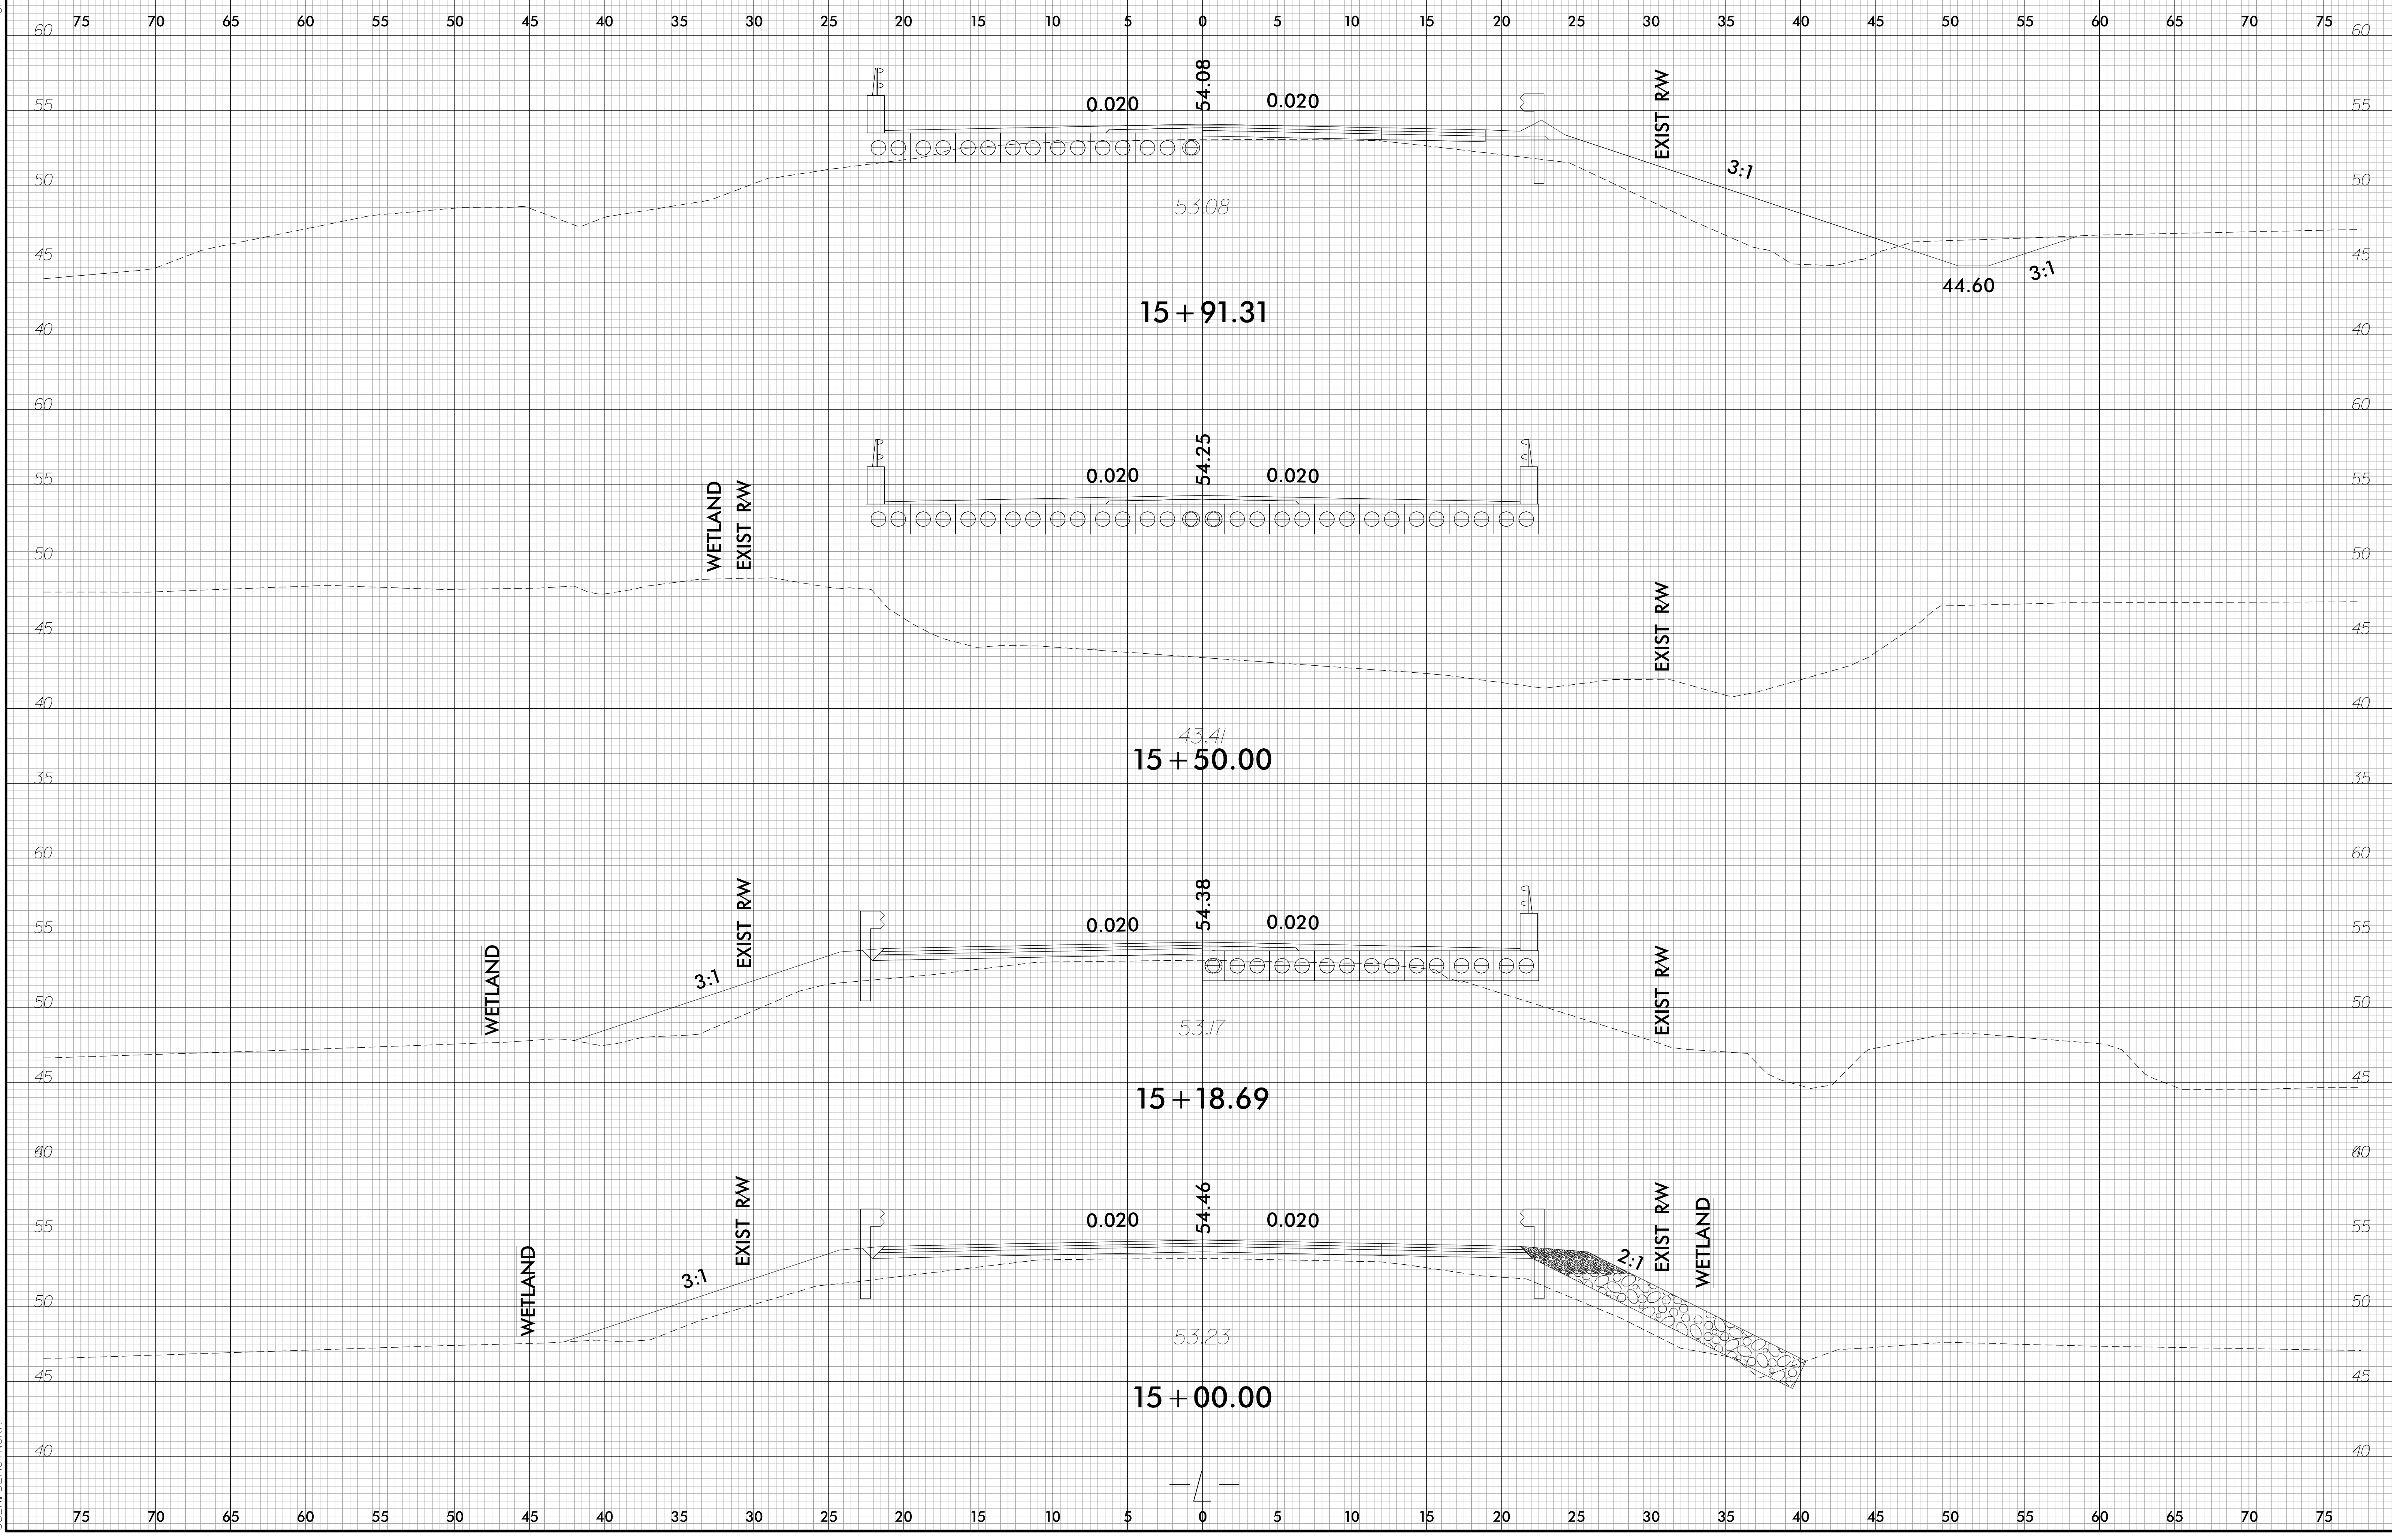


SYSTEM: \\SC\B5644\Bdu-XPL.L.dgn
USER: DEMINGCRP

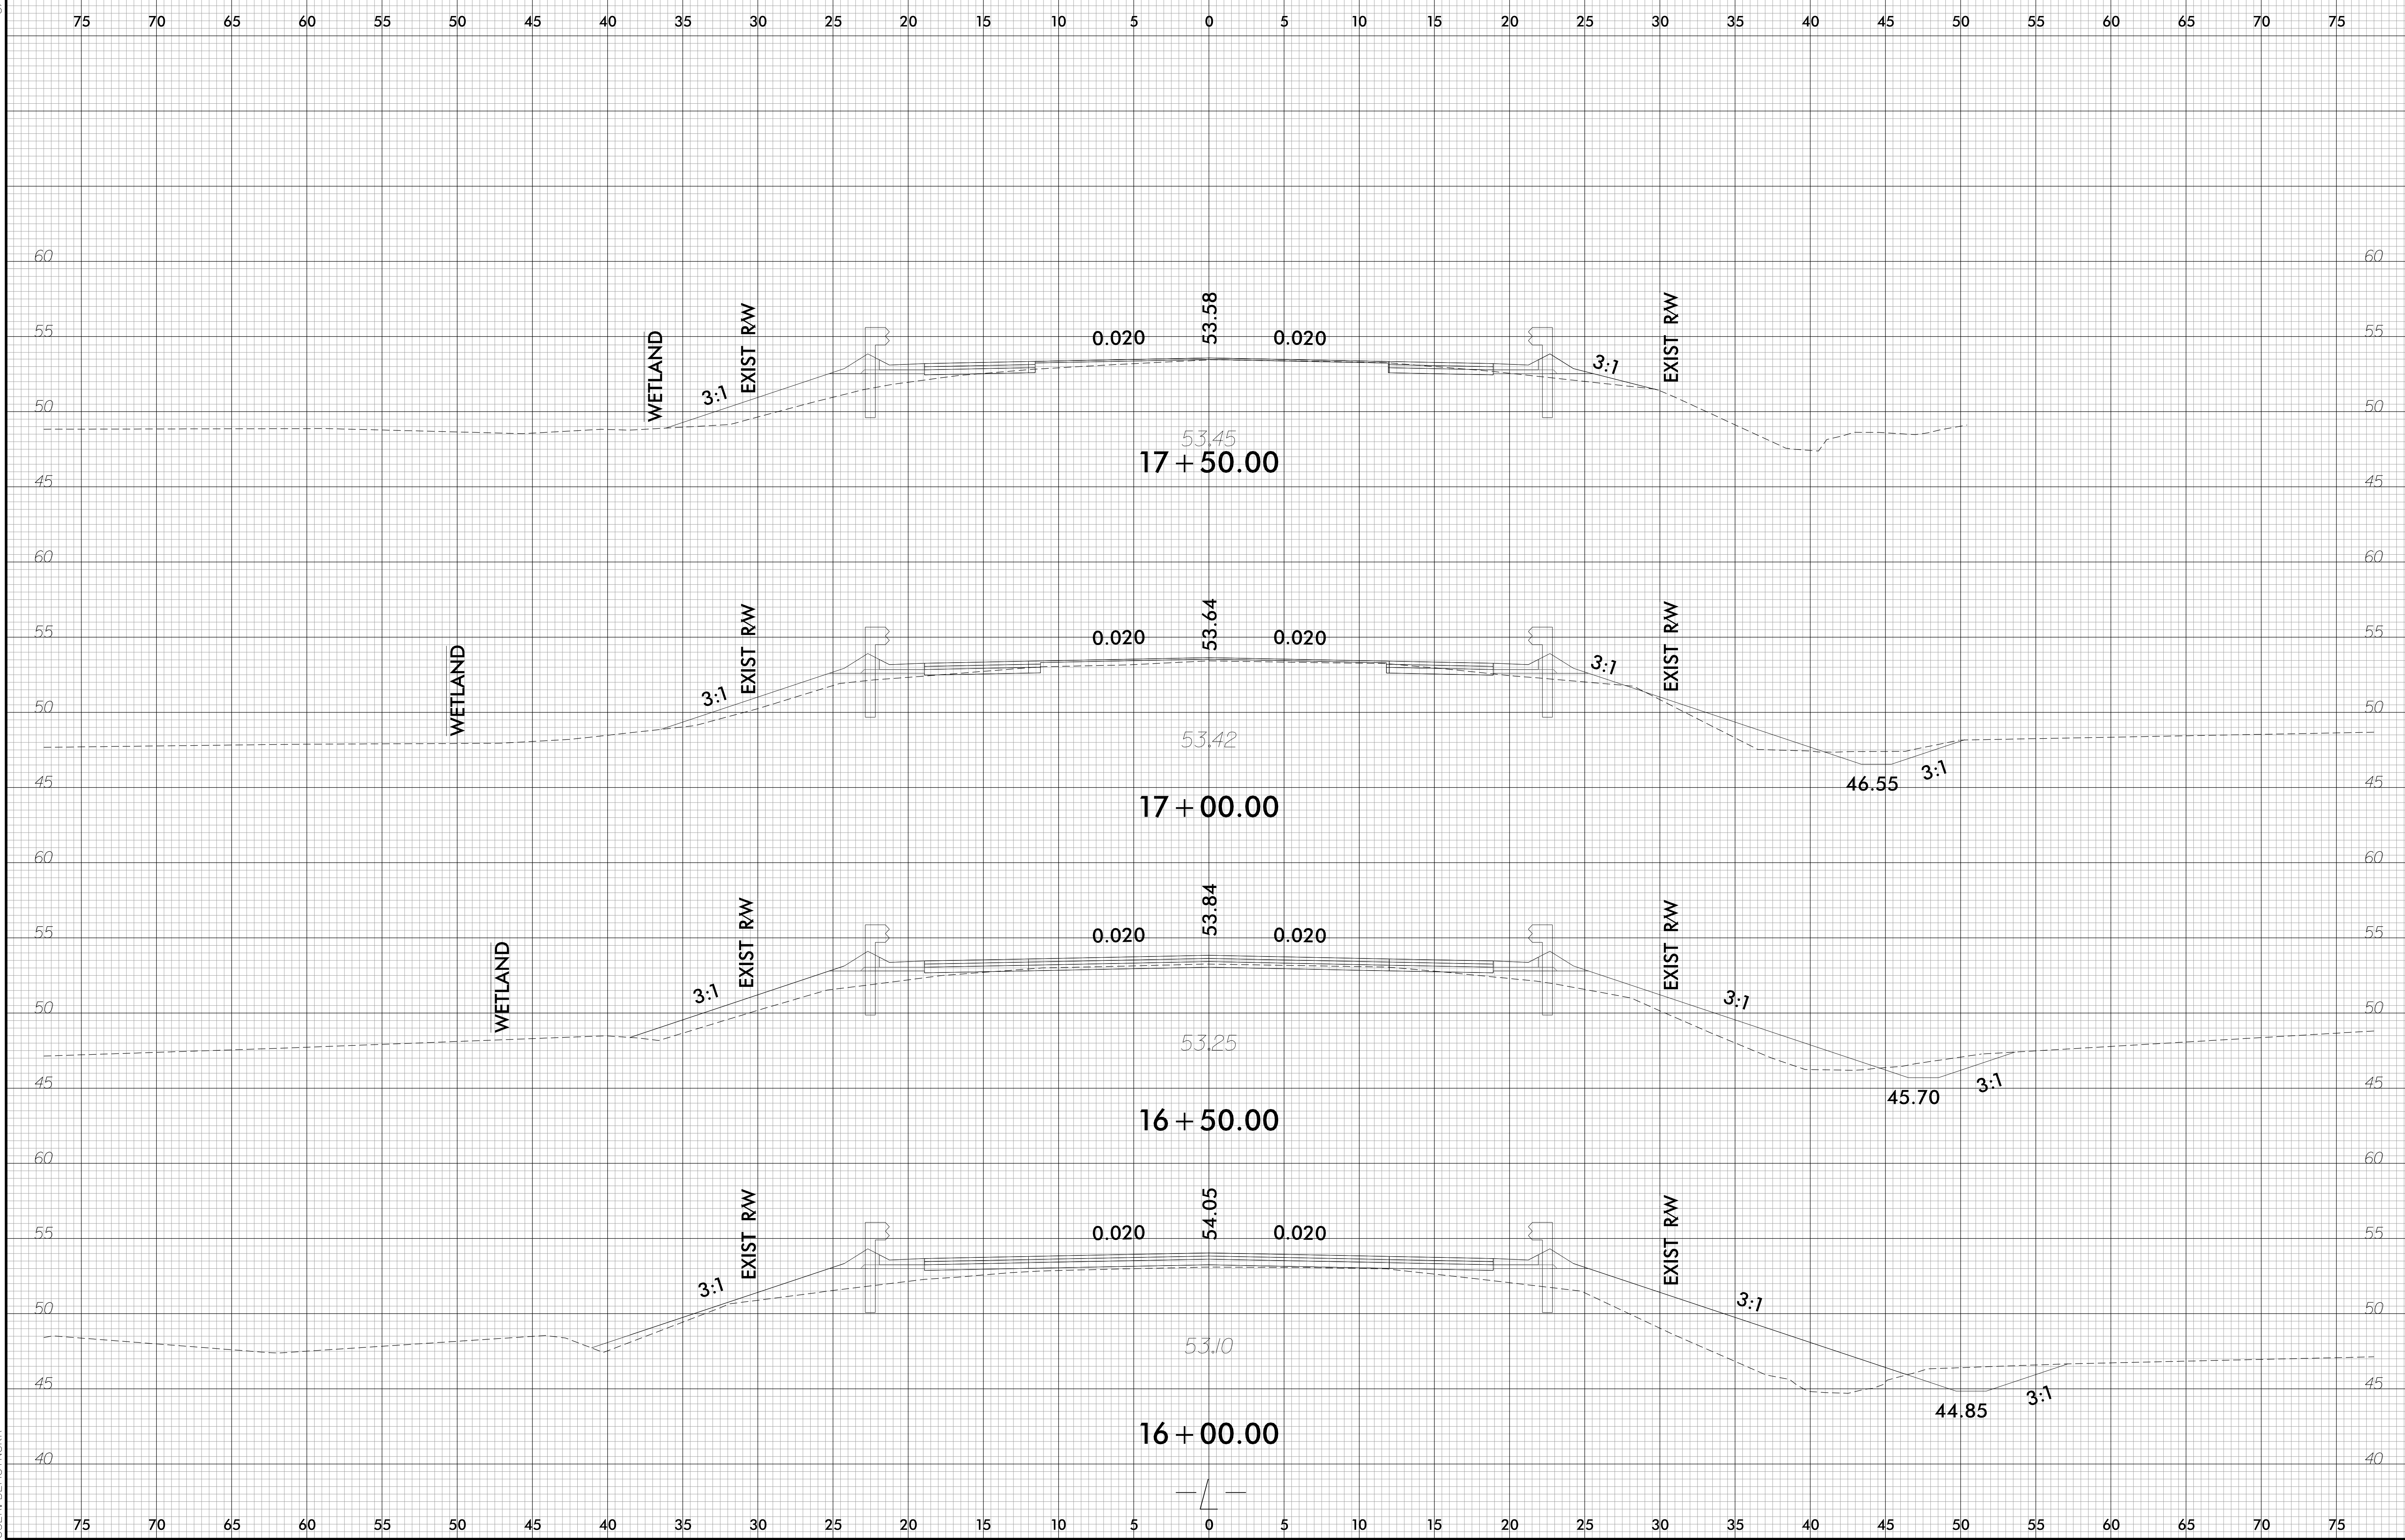

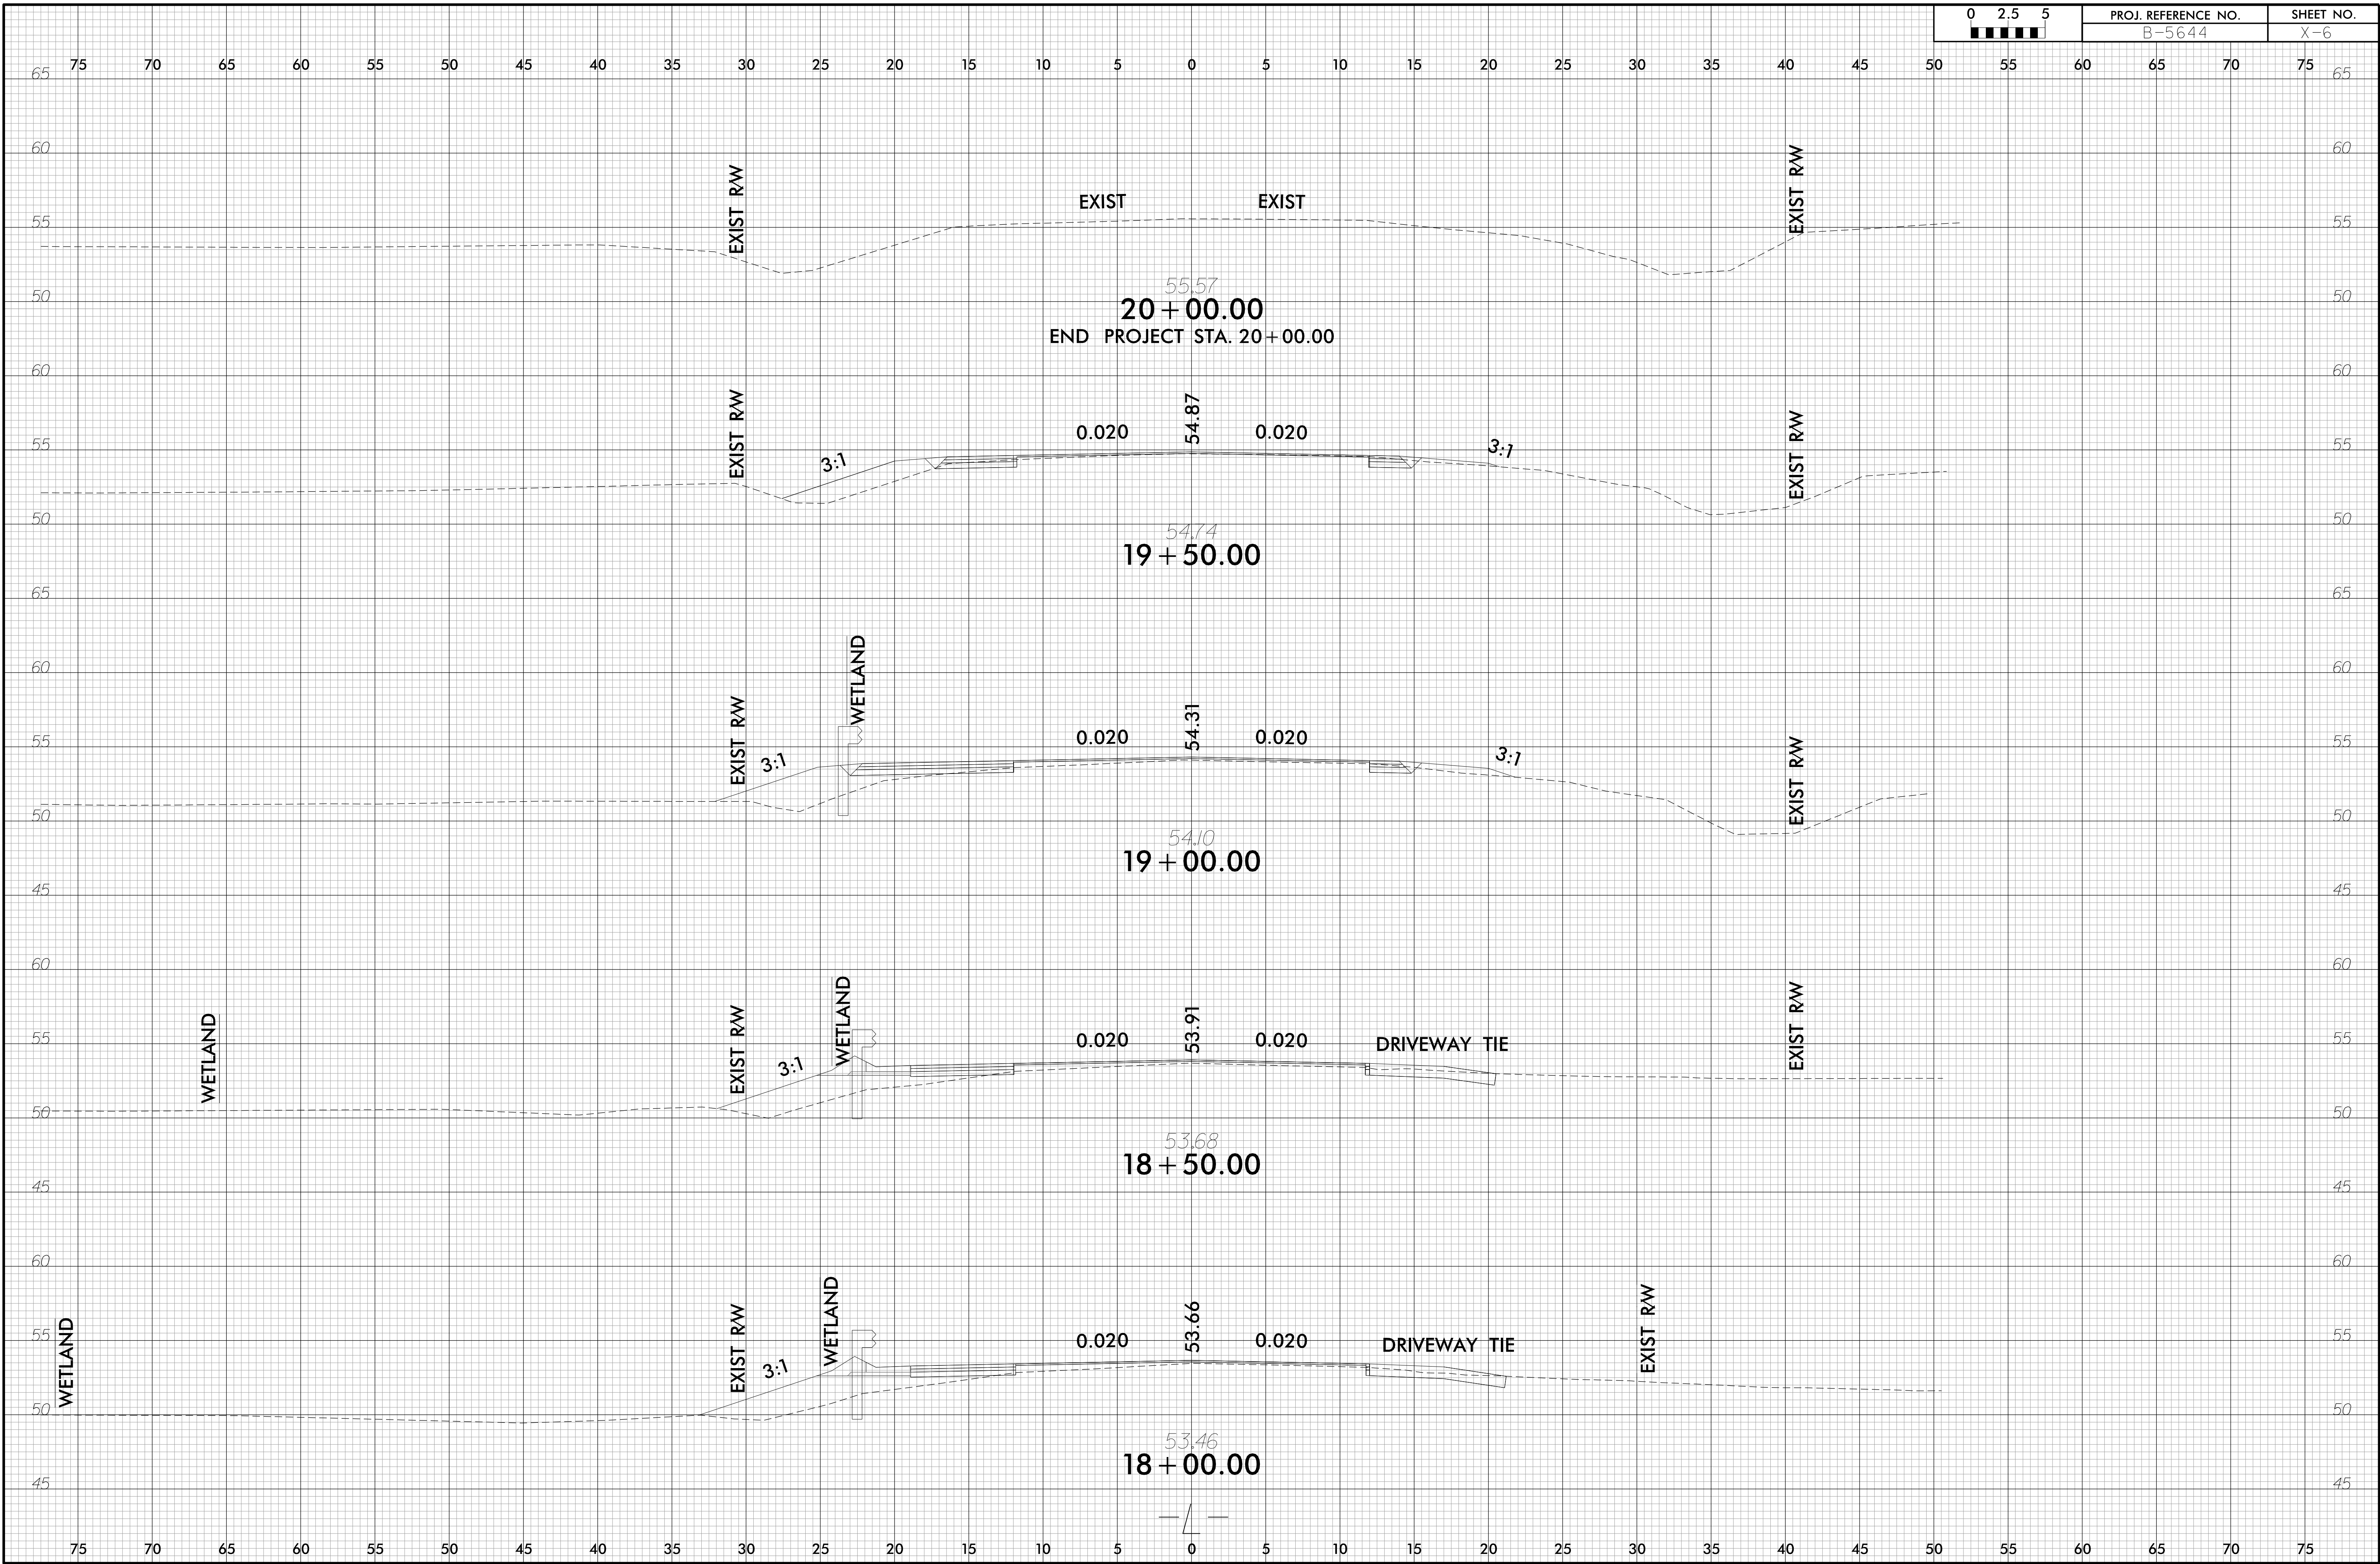


75 70 65 60 55 50 45 40 35 30 25 20 15 10 5 0 5 10 15 20 25 30 35 40 45 50 55 60 65 70 75

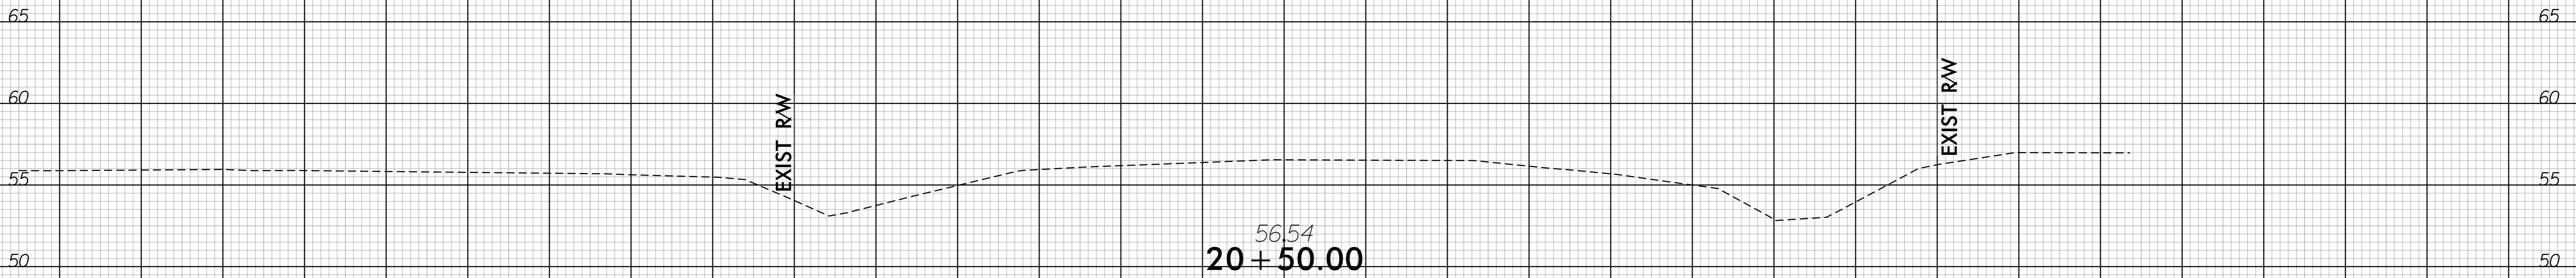


EXIST RW


EXIST RW

56.54
20+50.00

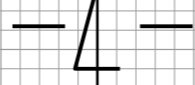


75 70 65 60 55 50 45 40 35 30 25 20 15 10 5 0 5 10 15 20 25 30 35 40 45 50 55 60 65 70 75

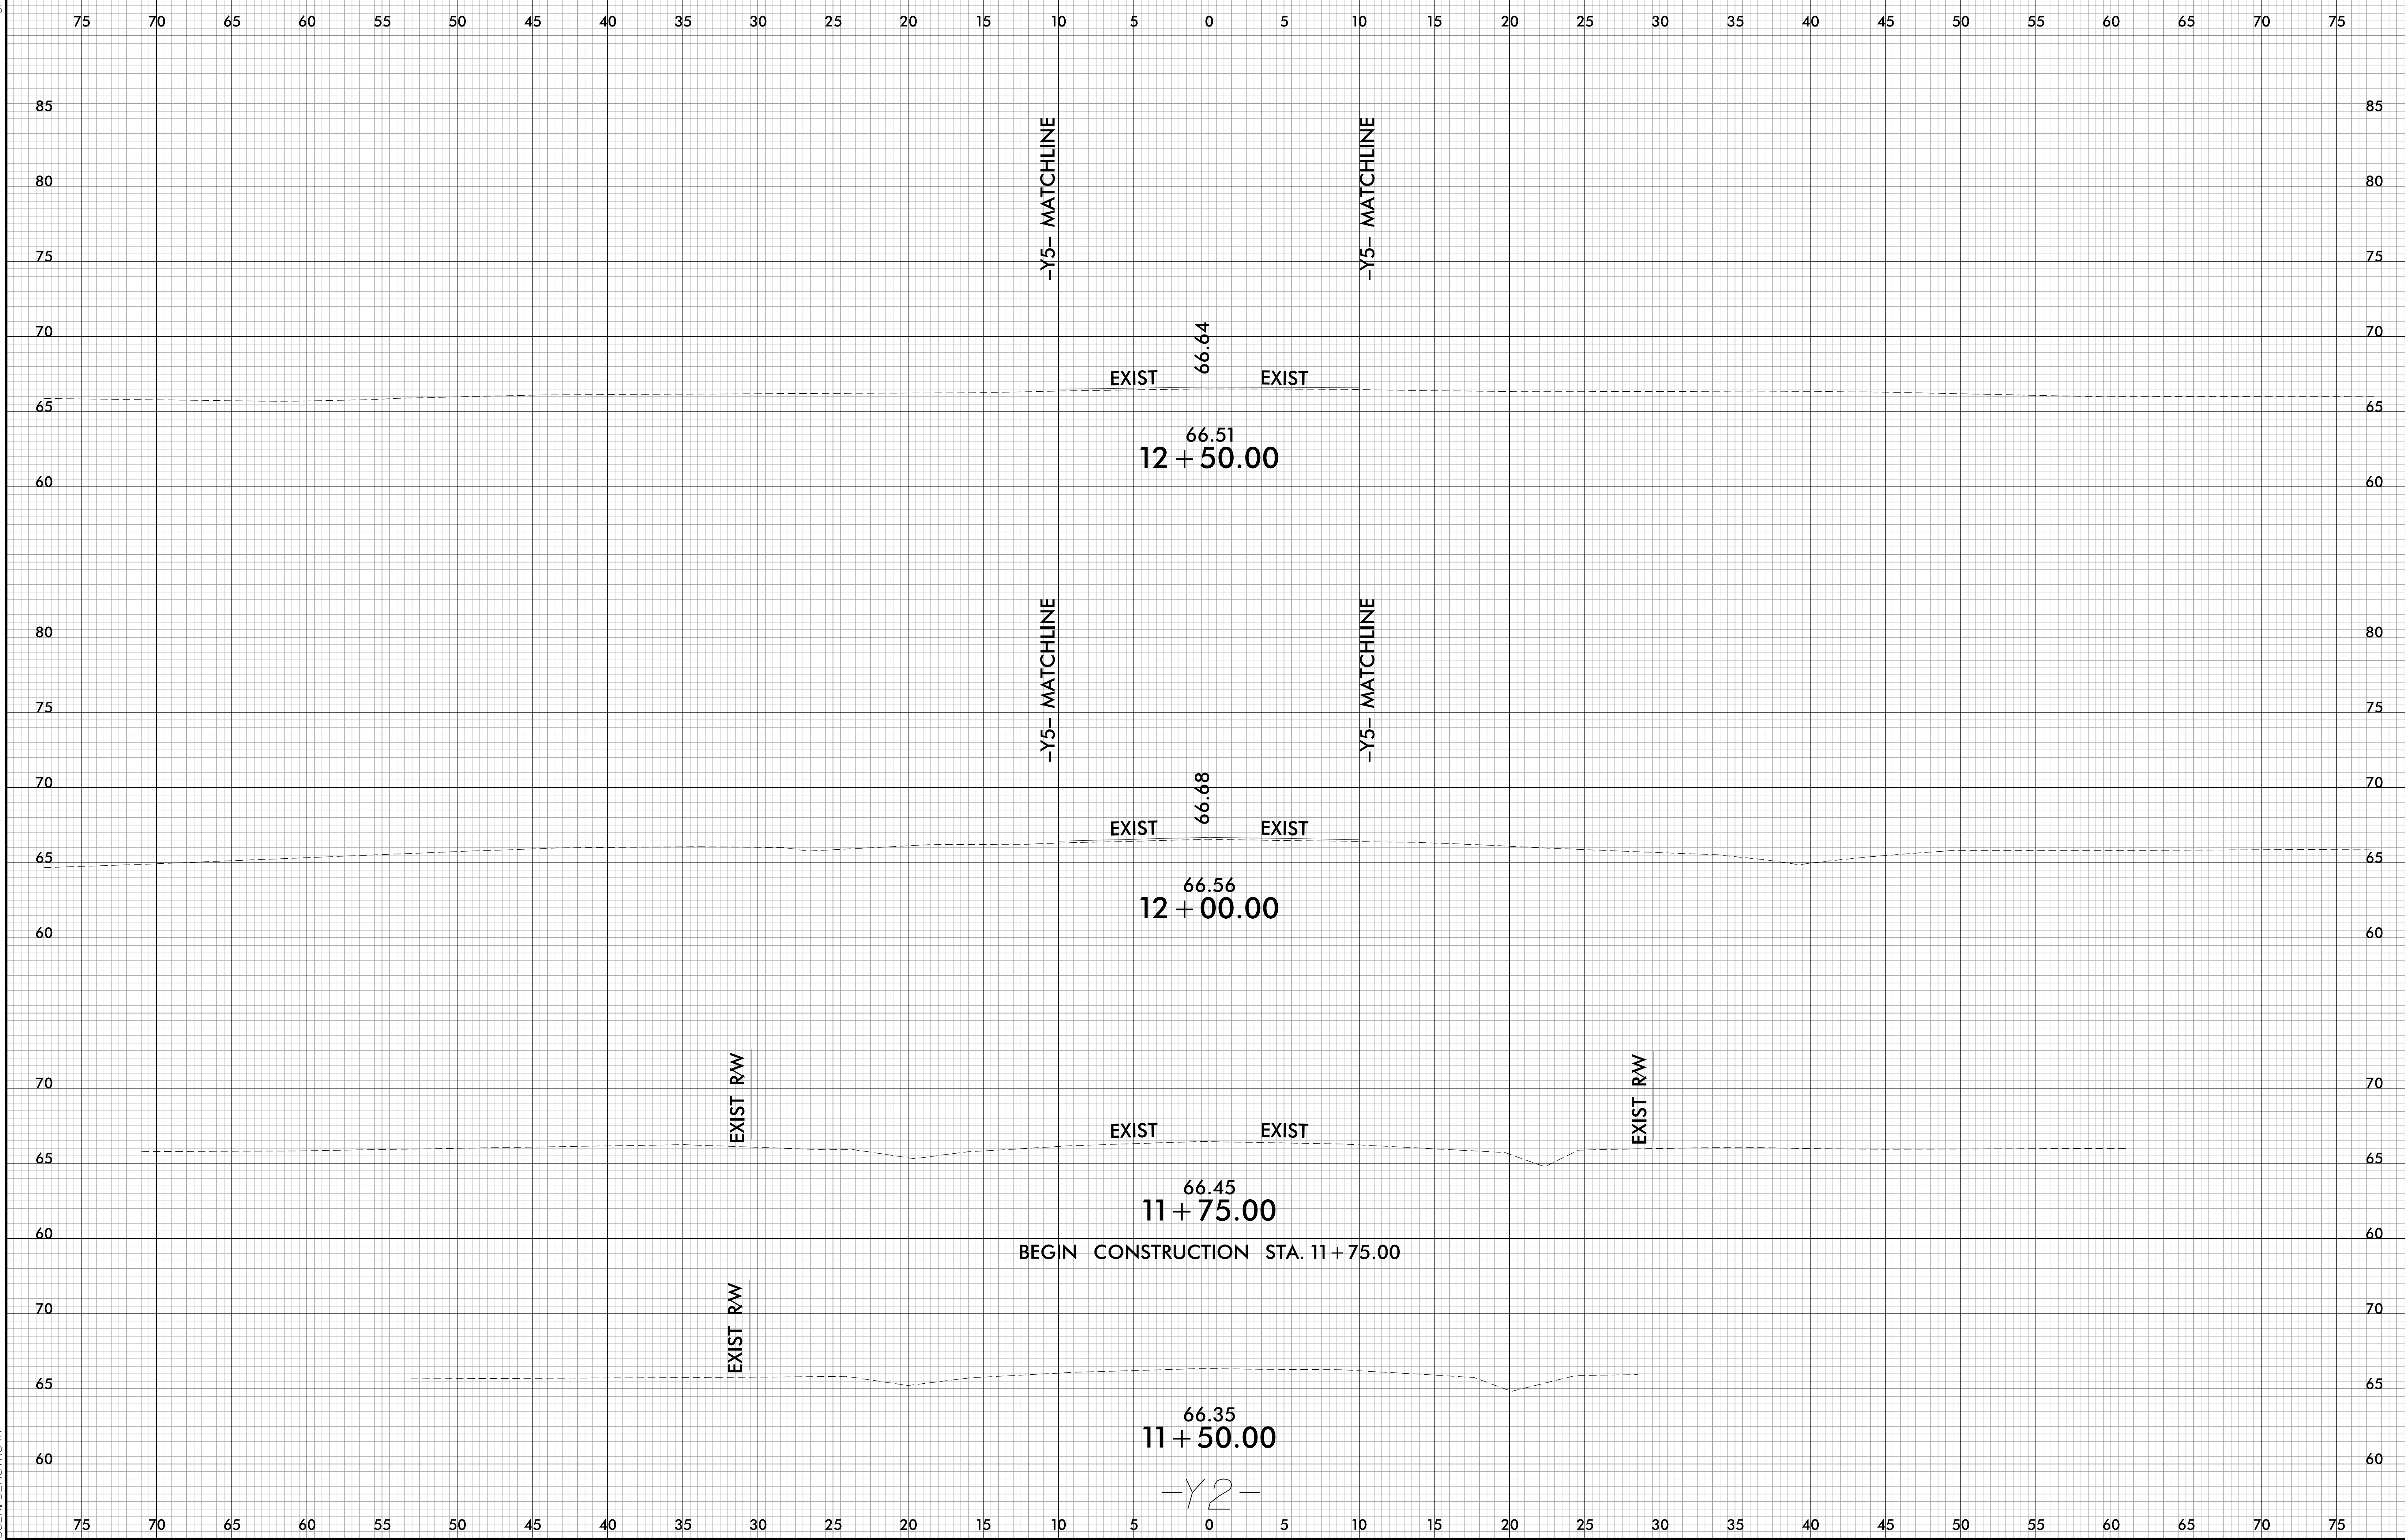

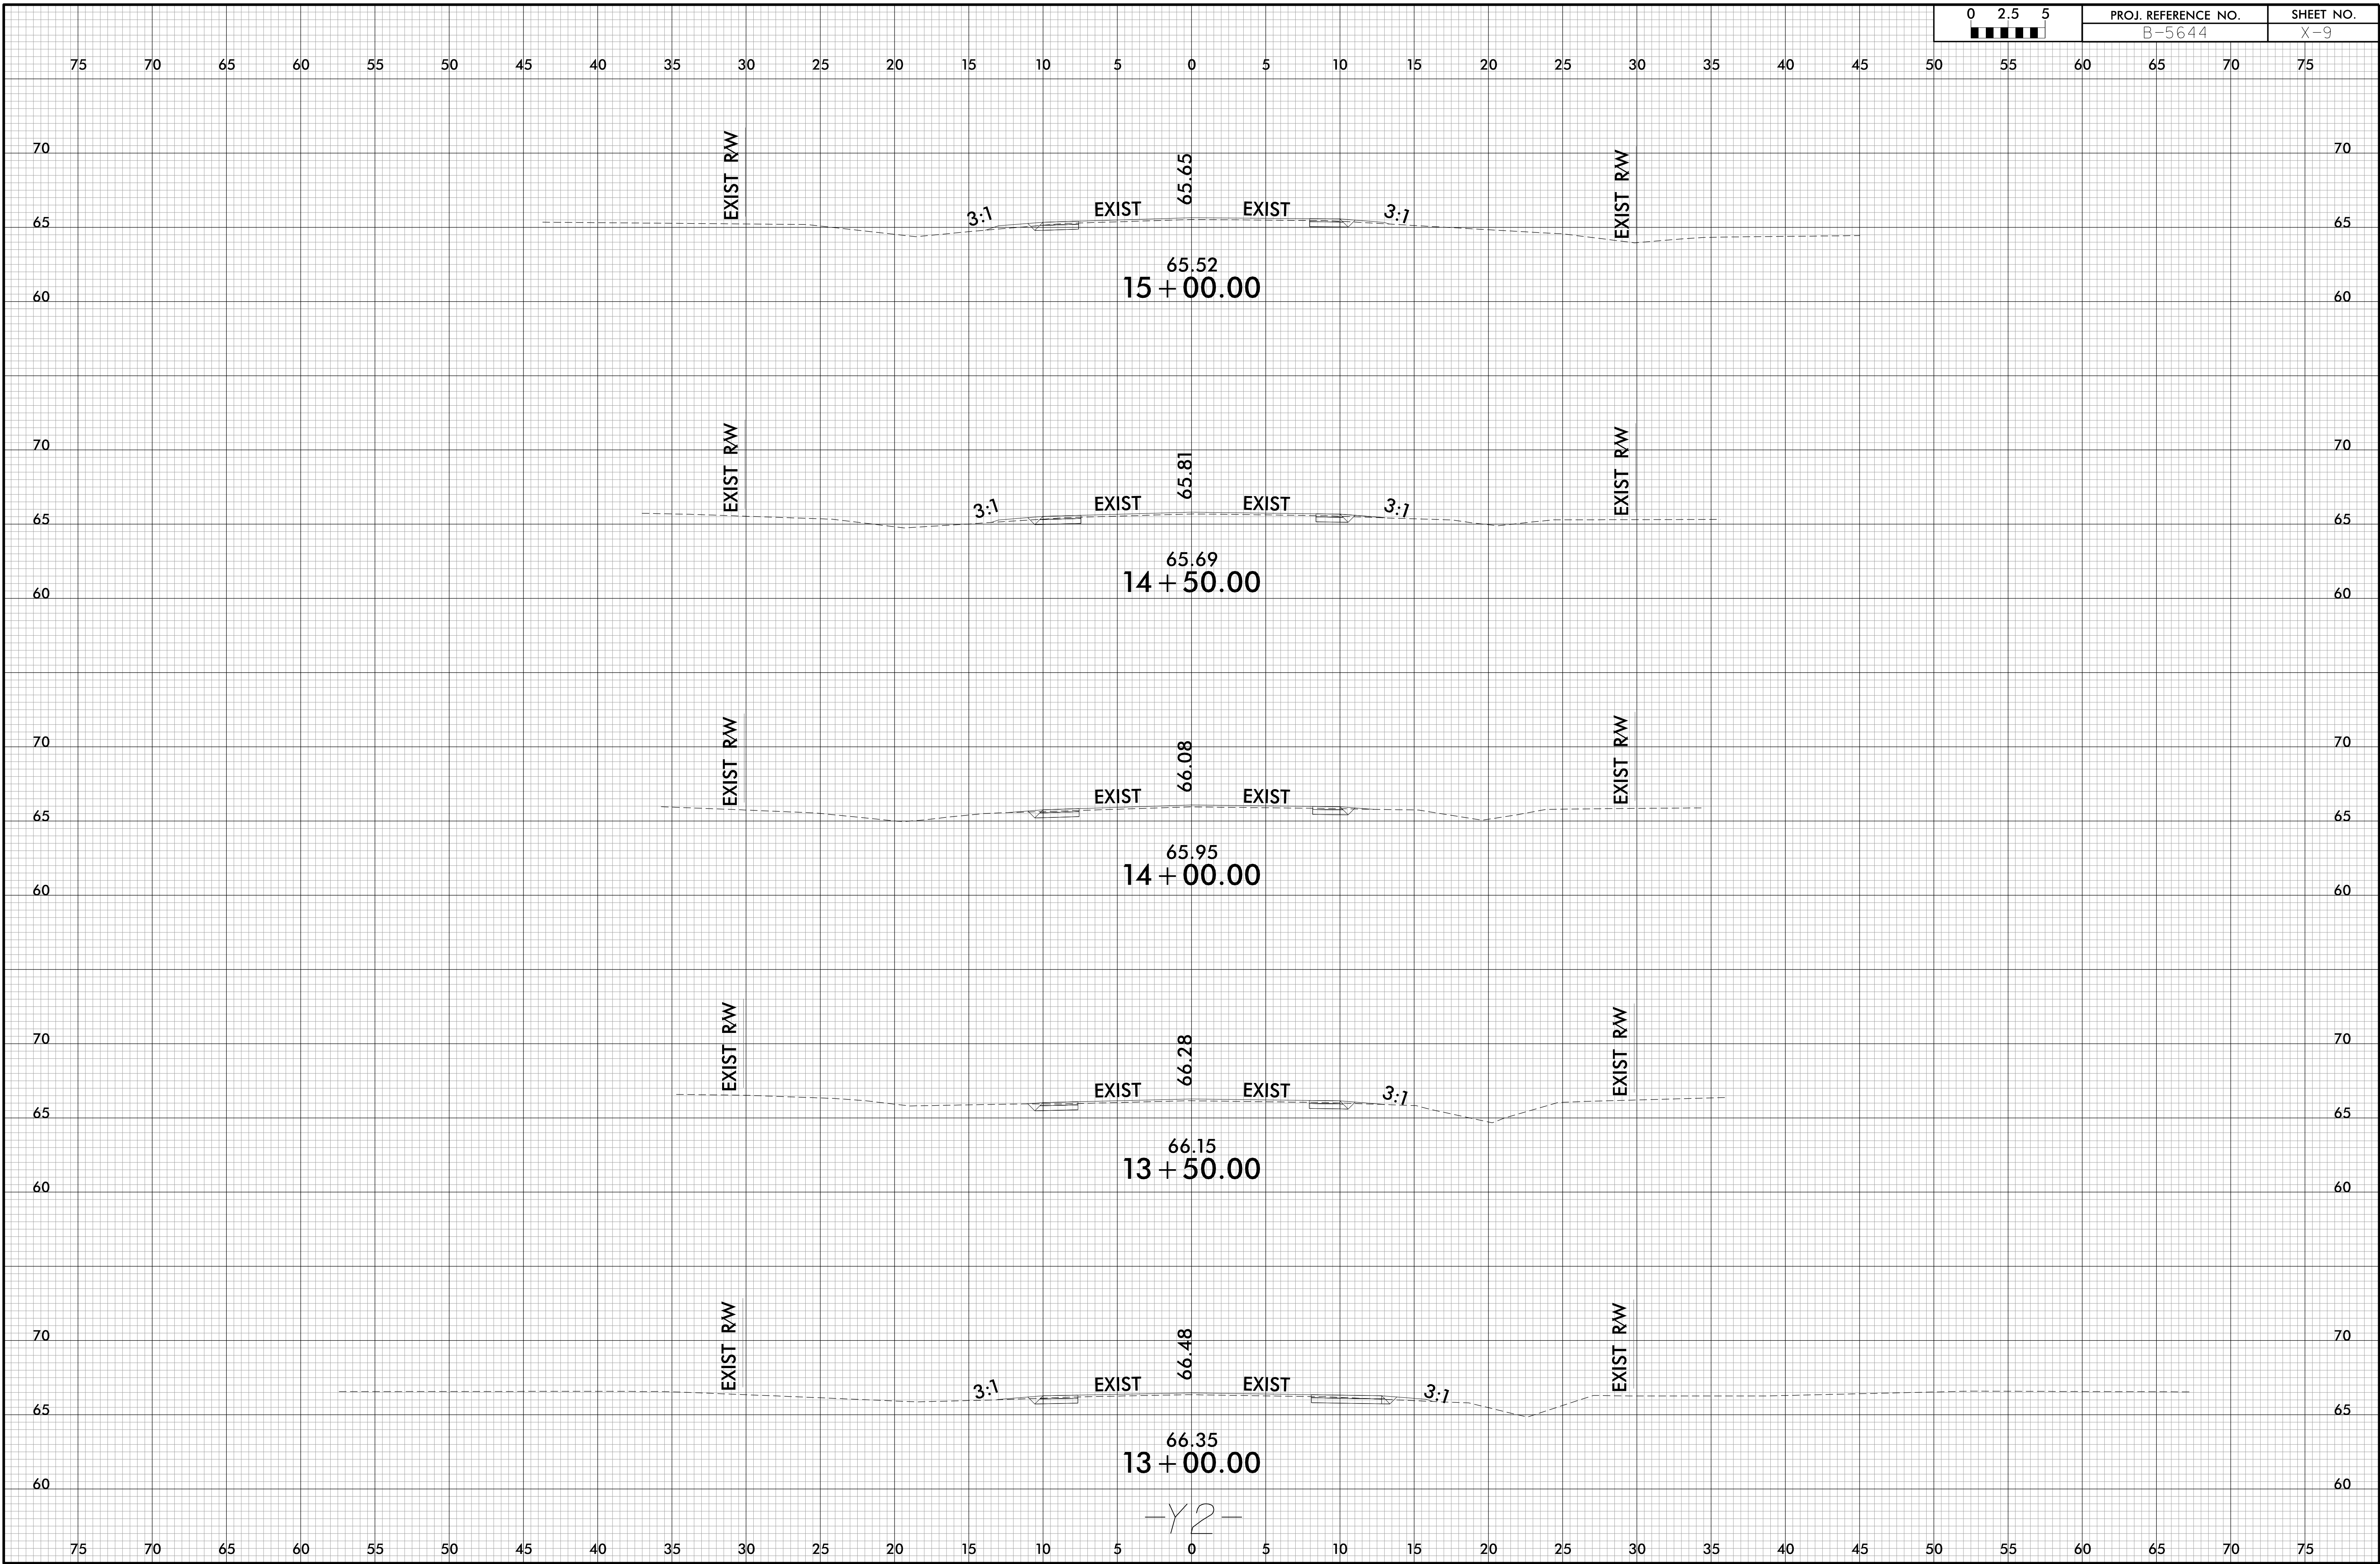


-Y2-


75 70 65 60 55 50 45 40 35 30 25 20 15 10 5 0 5 10 15 20 25 30 35 40 45 50 55 60 65 70 75

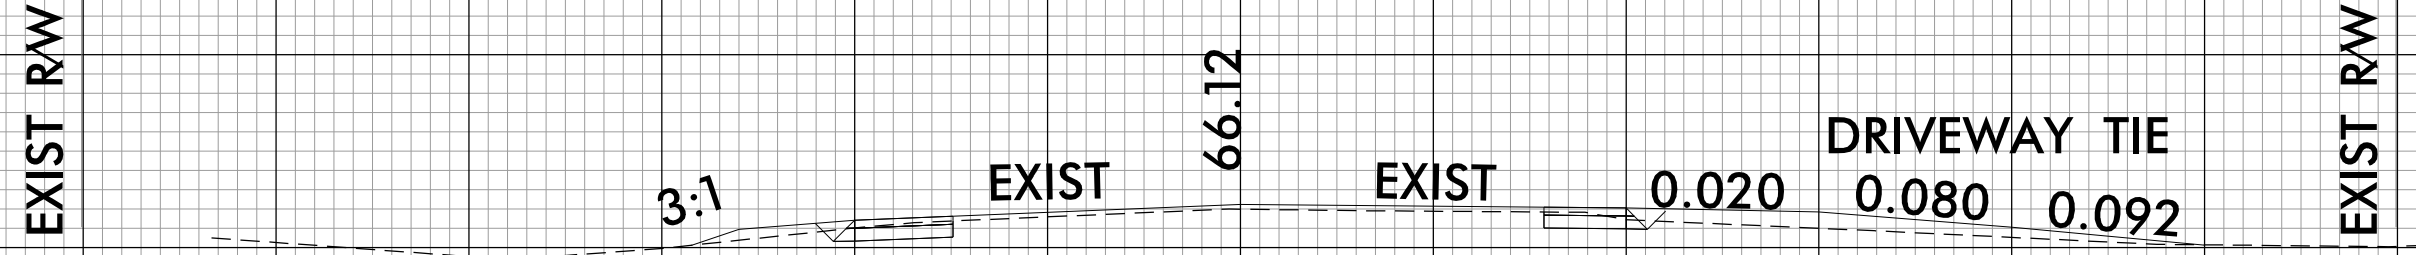


65.99
18+00.00

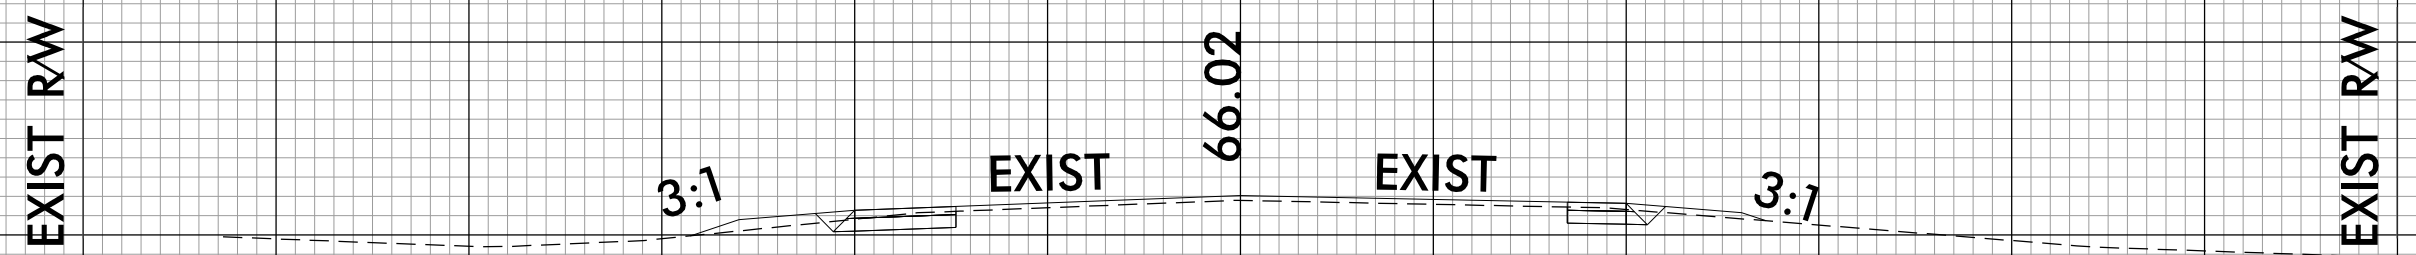


65.90
17+50.00

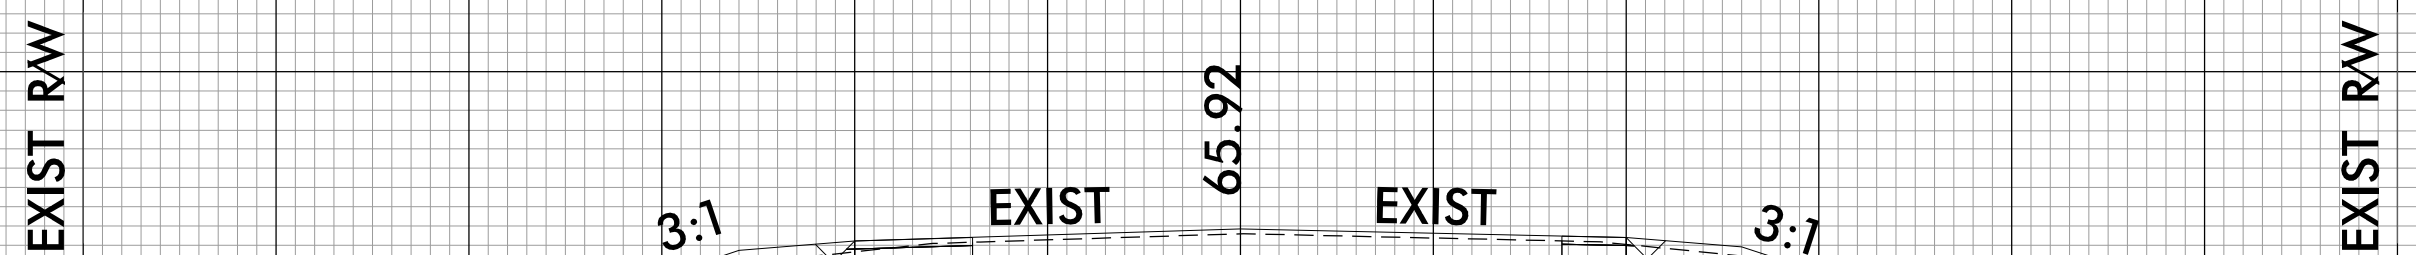


65.80
17+00.00

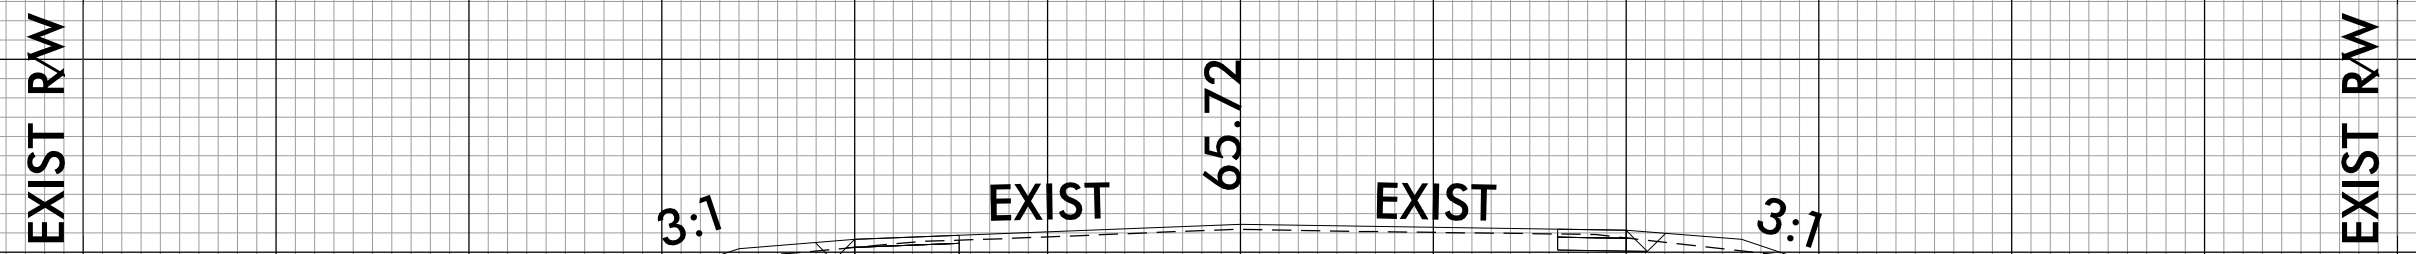

65.59
16+50.00

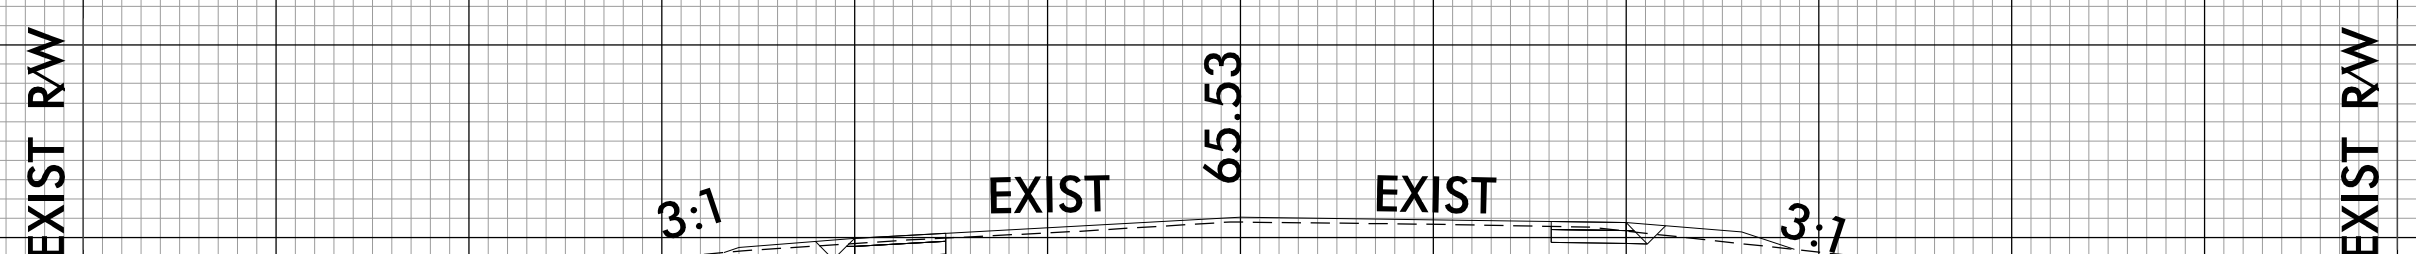

65.40
16+00.00

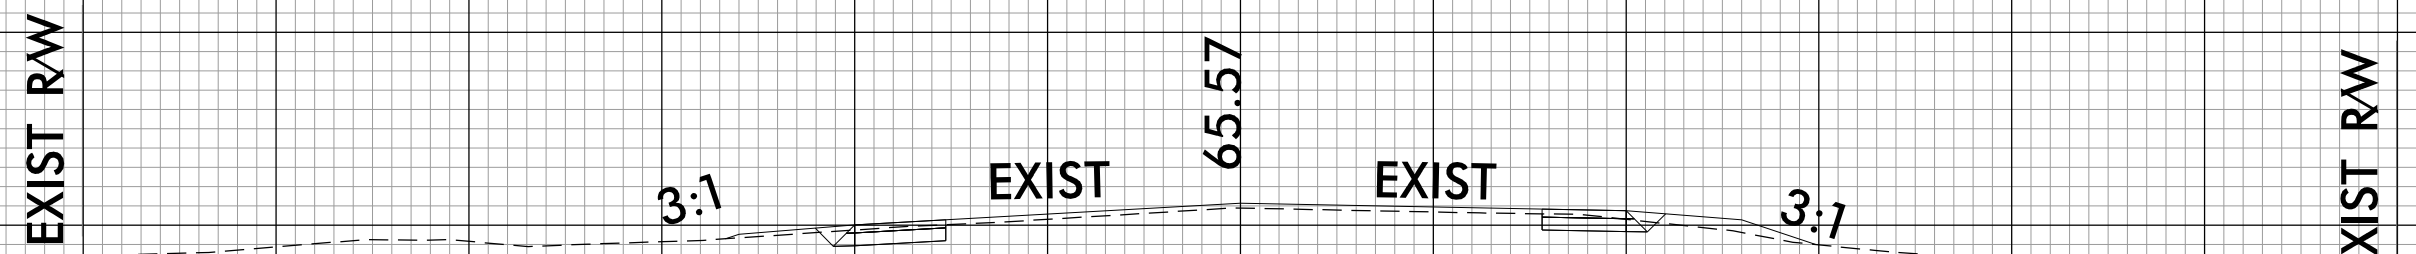


65.44
15+50.00

-Y2-

75 70 65 60 55 50 45 40 35 30 25 20 15 10 5 0 5 10 15 20 25 30 35 40 45 50 55 60 65 70 75


6/23/16

0 2.5 5	PROJ. REFERENCE NO.	SHEET NO.
■■■■■	B-5644	X-11

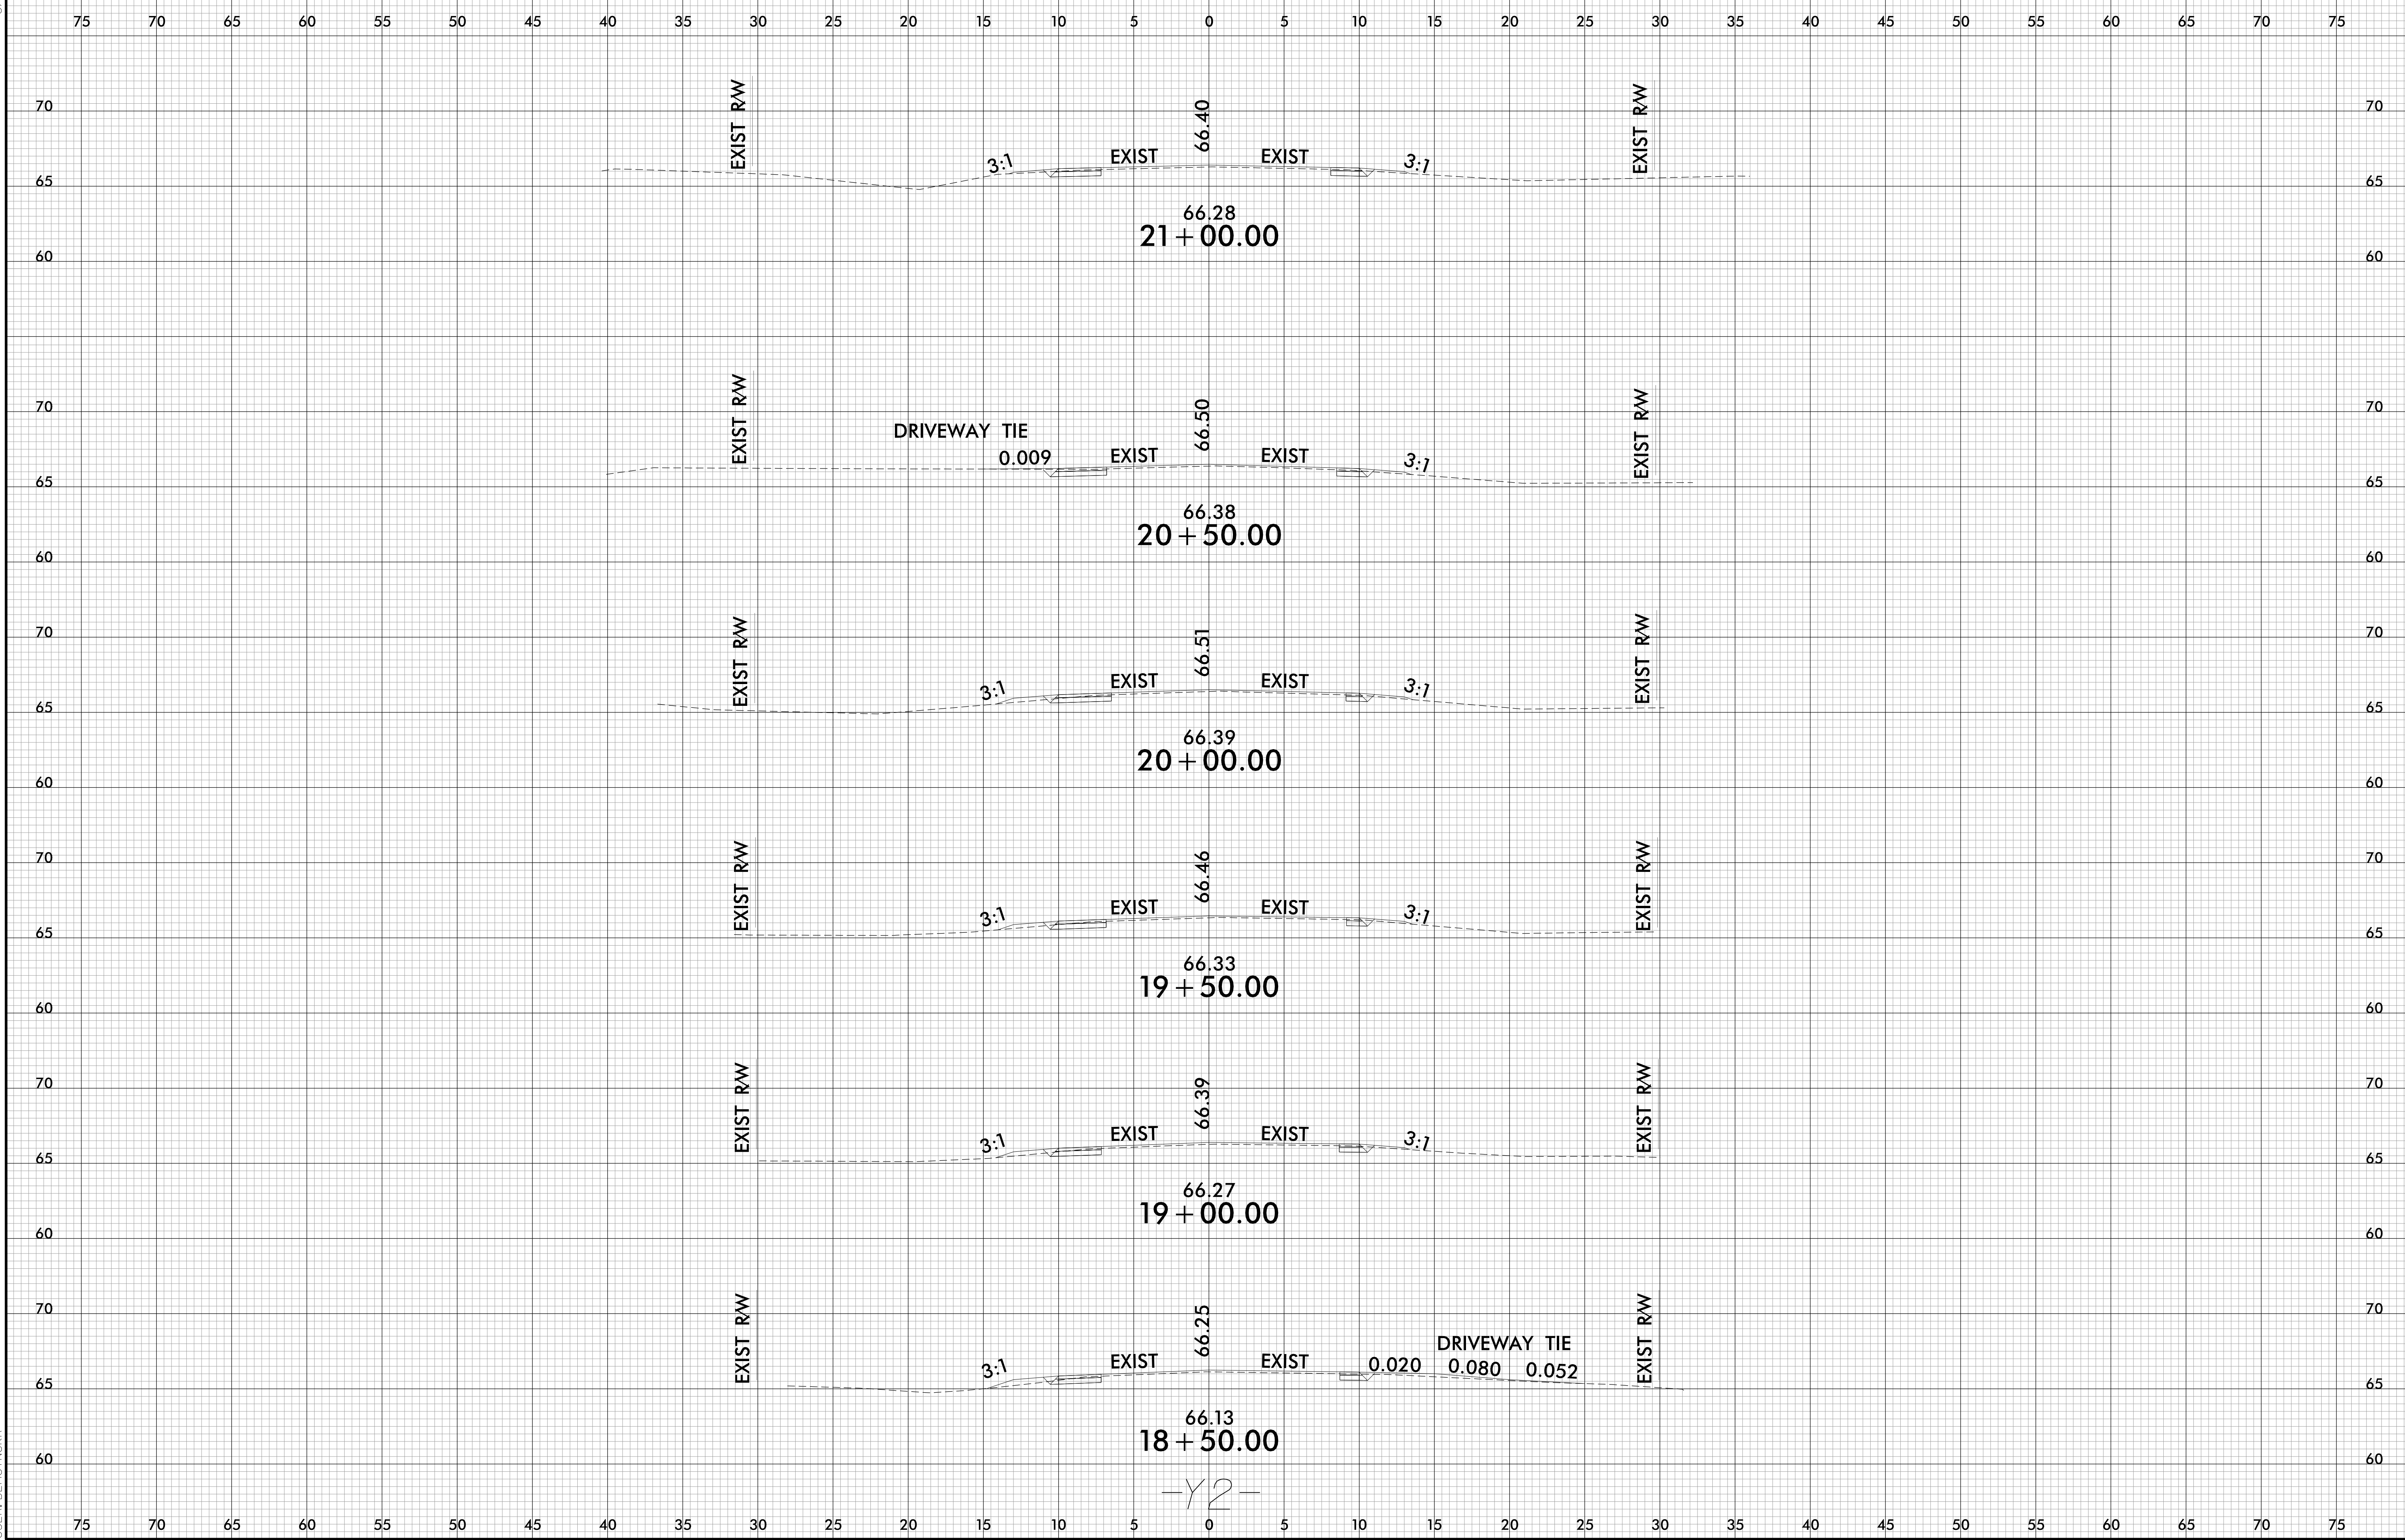

-Y2-


SYSTEM: X:\SCN\B5644 Bdu-XPL_Y2.dgn
USER: DEMYNGR

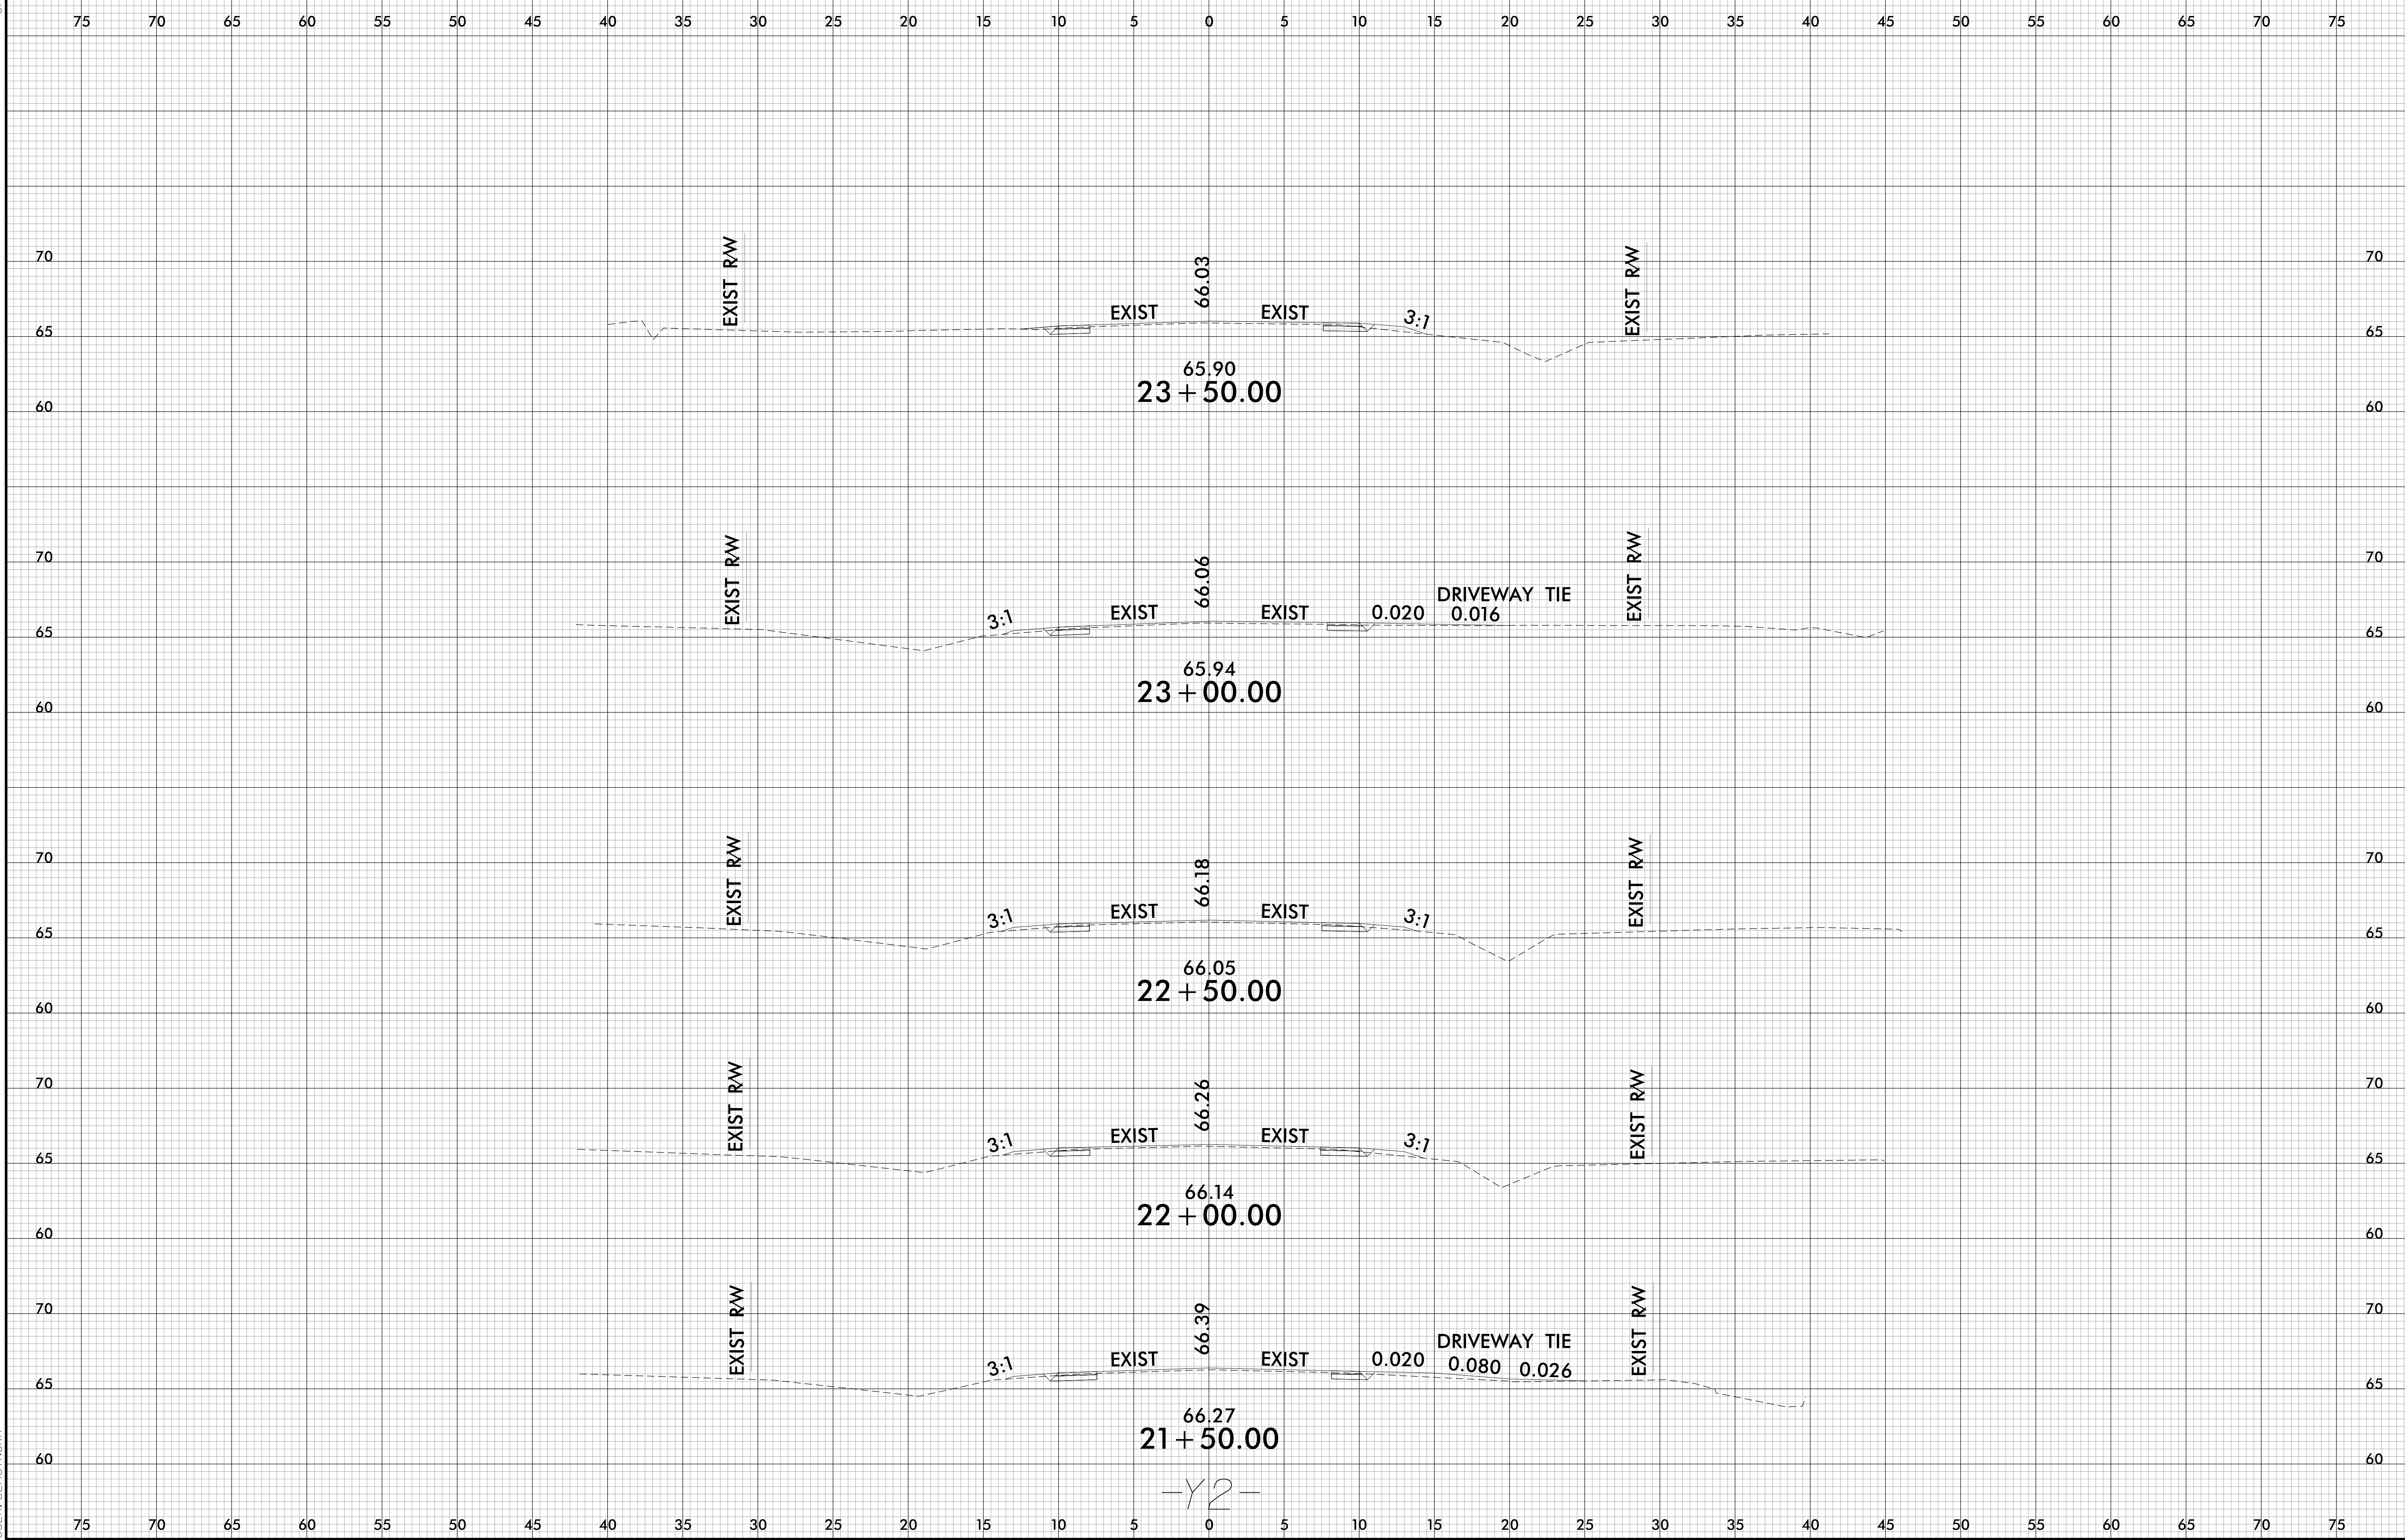

-Y2-

6/23/16

0 2.5 5	PROJ. REFERENCE NO.	SHEET NO.
	B-5644	X-13

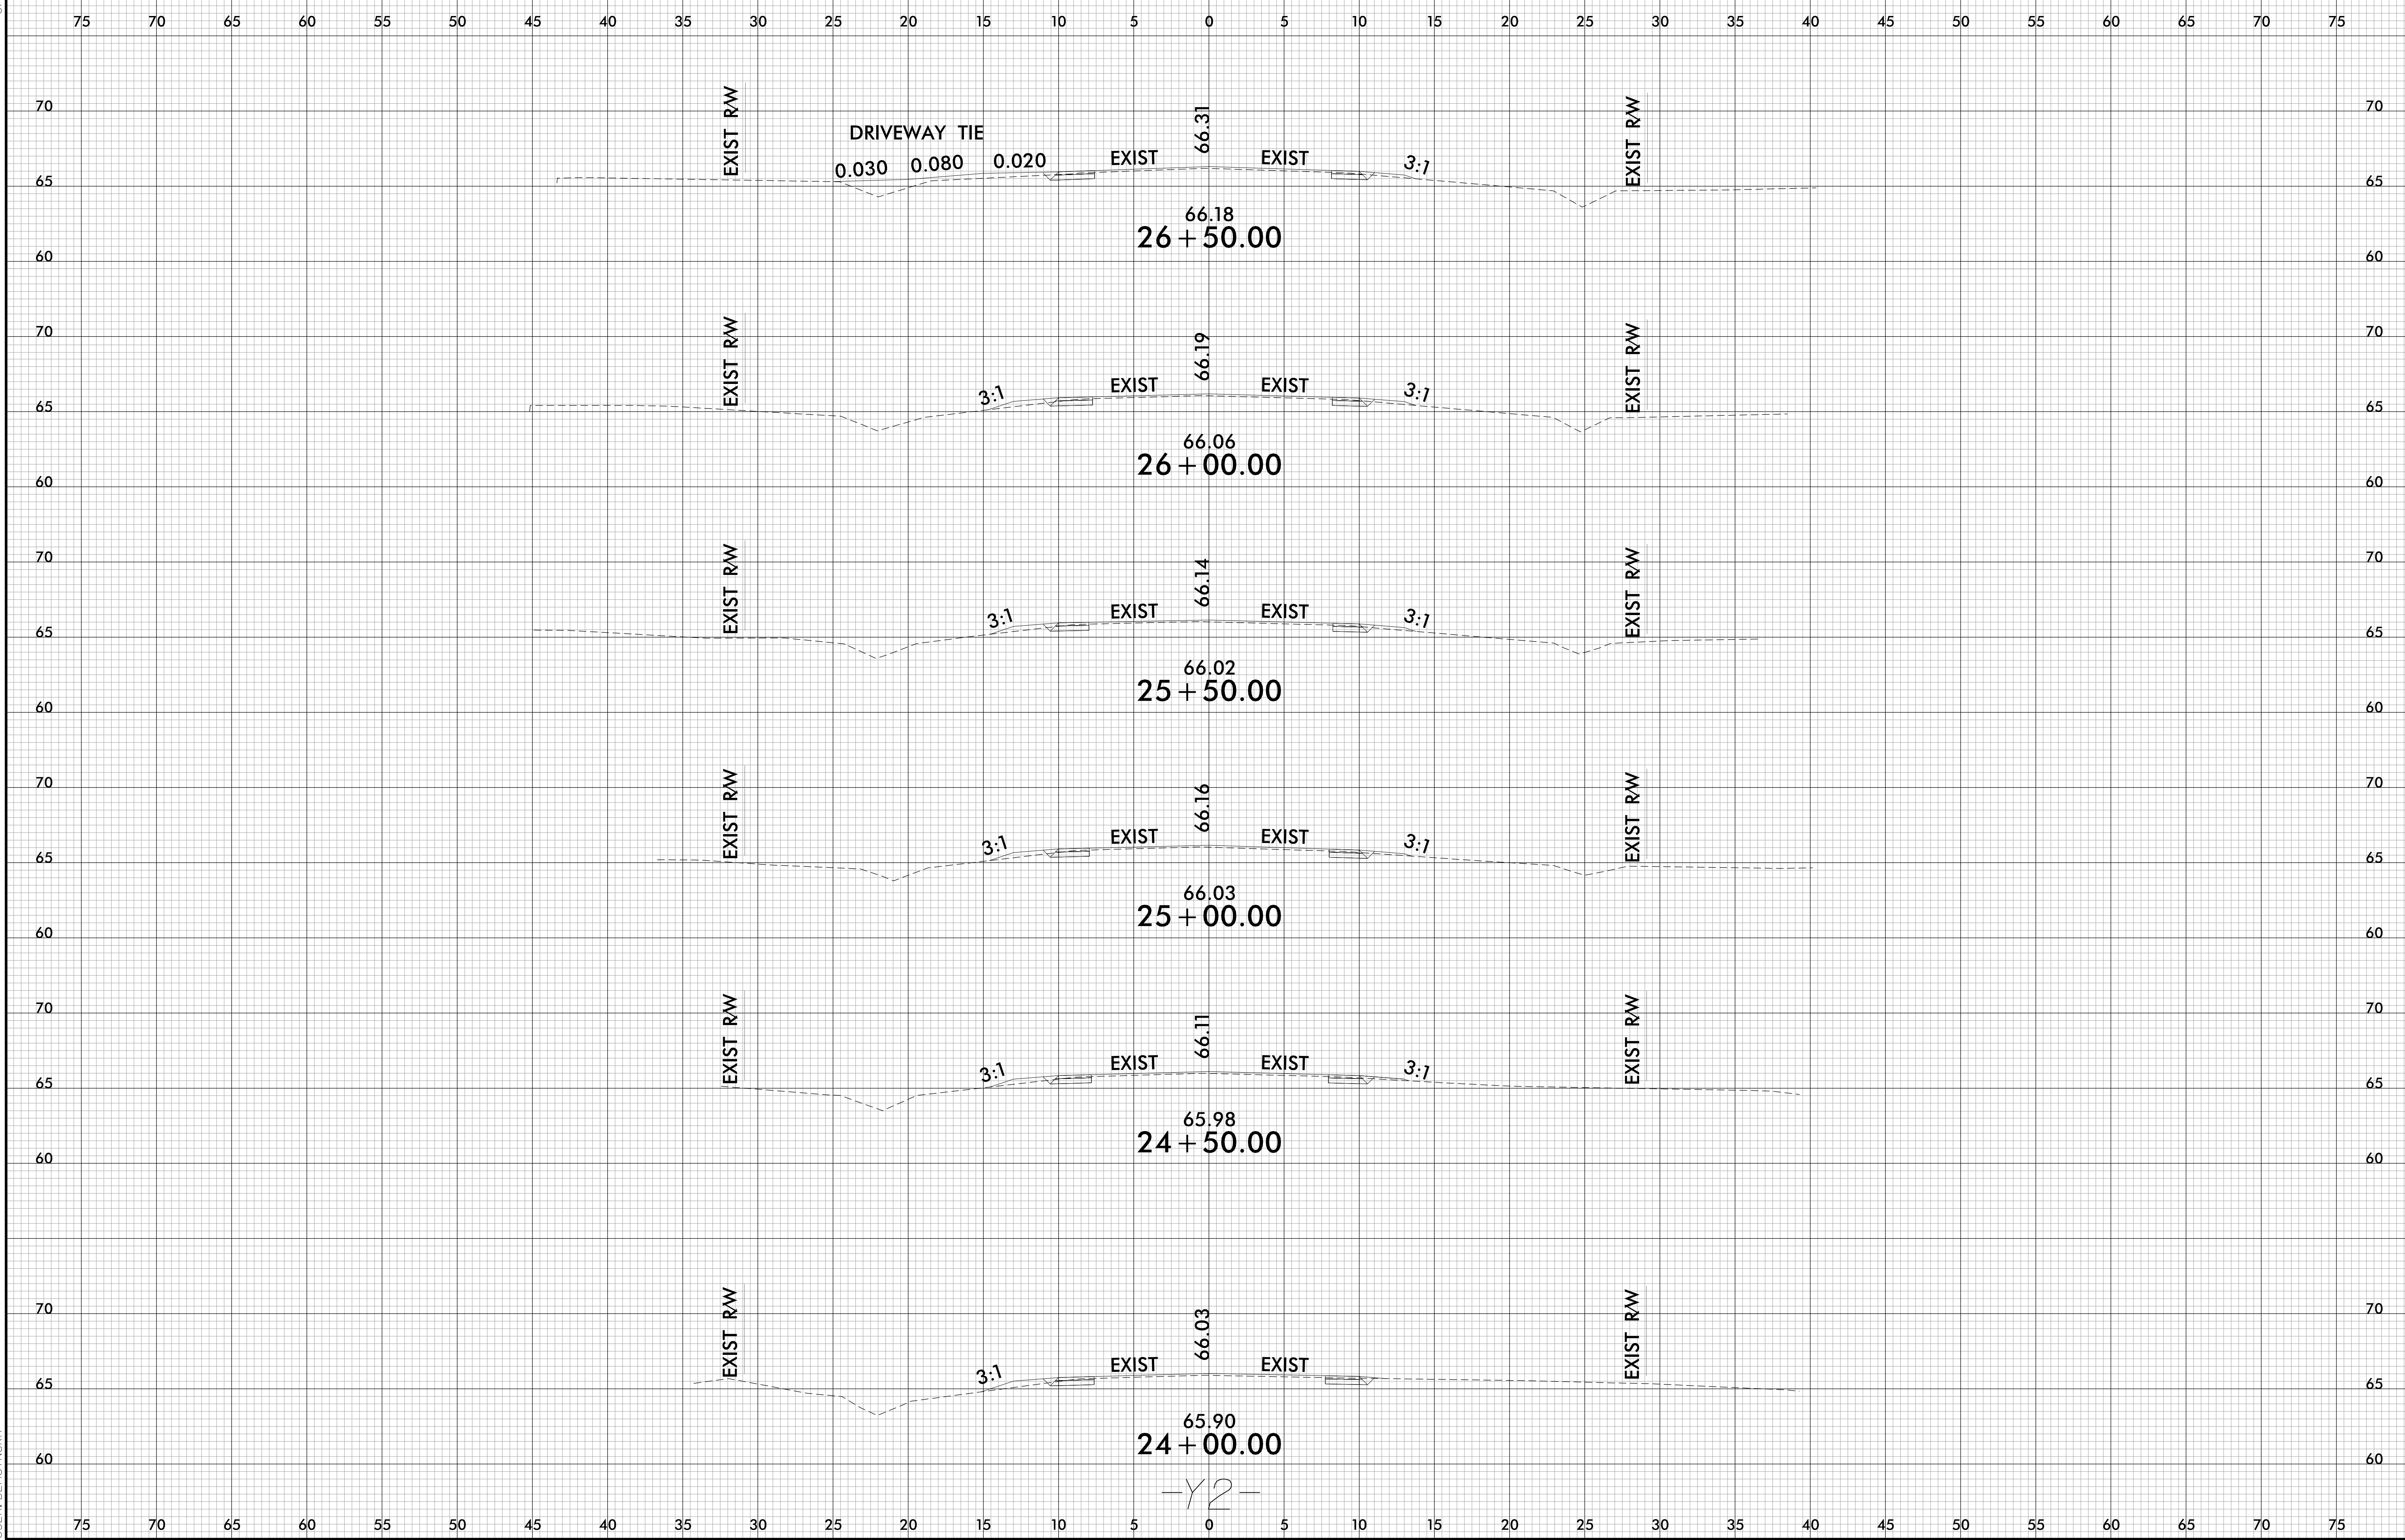


-Y2-

SYSTEME
X:\SCN\B5644 Bdu-XPL_Y2.dgn
USER: DEMINGCRP

6/23/16

0 2.5 5	PROJ. REFERENCE NO.	SHEET NO.
	B-5644	X-14

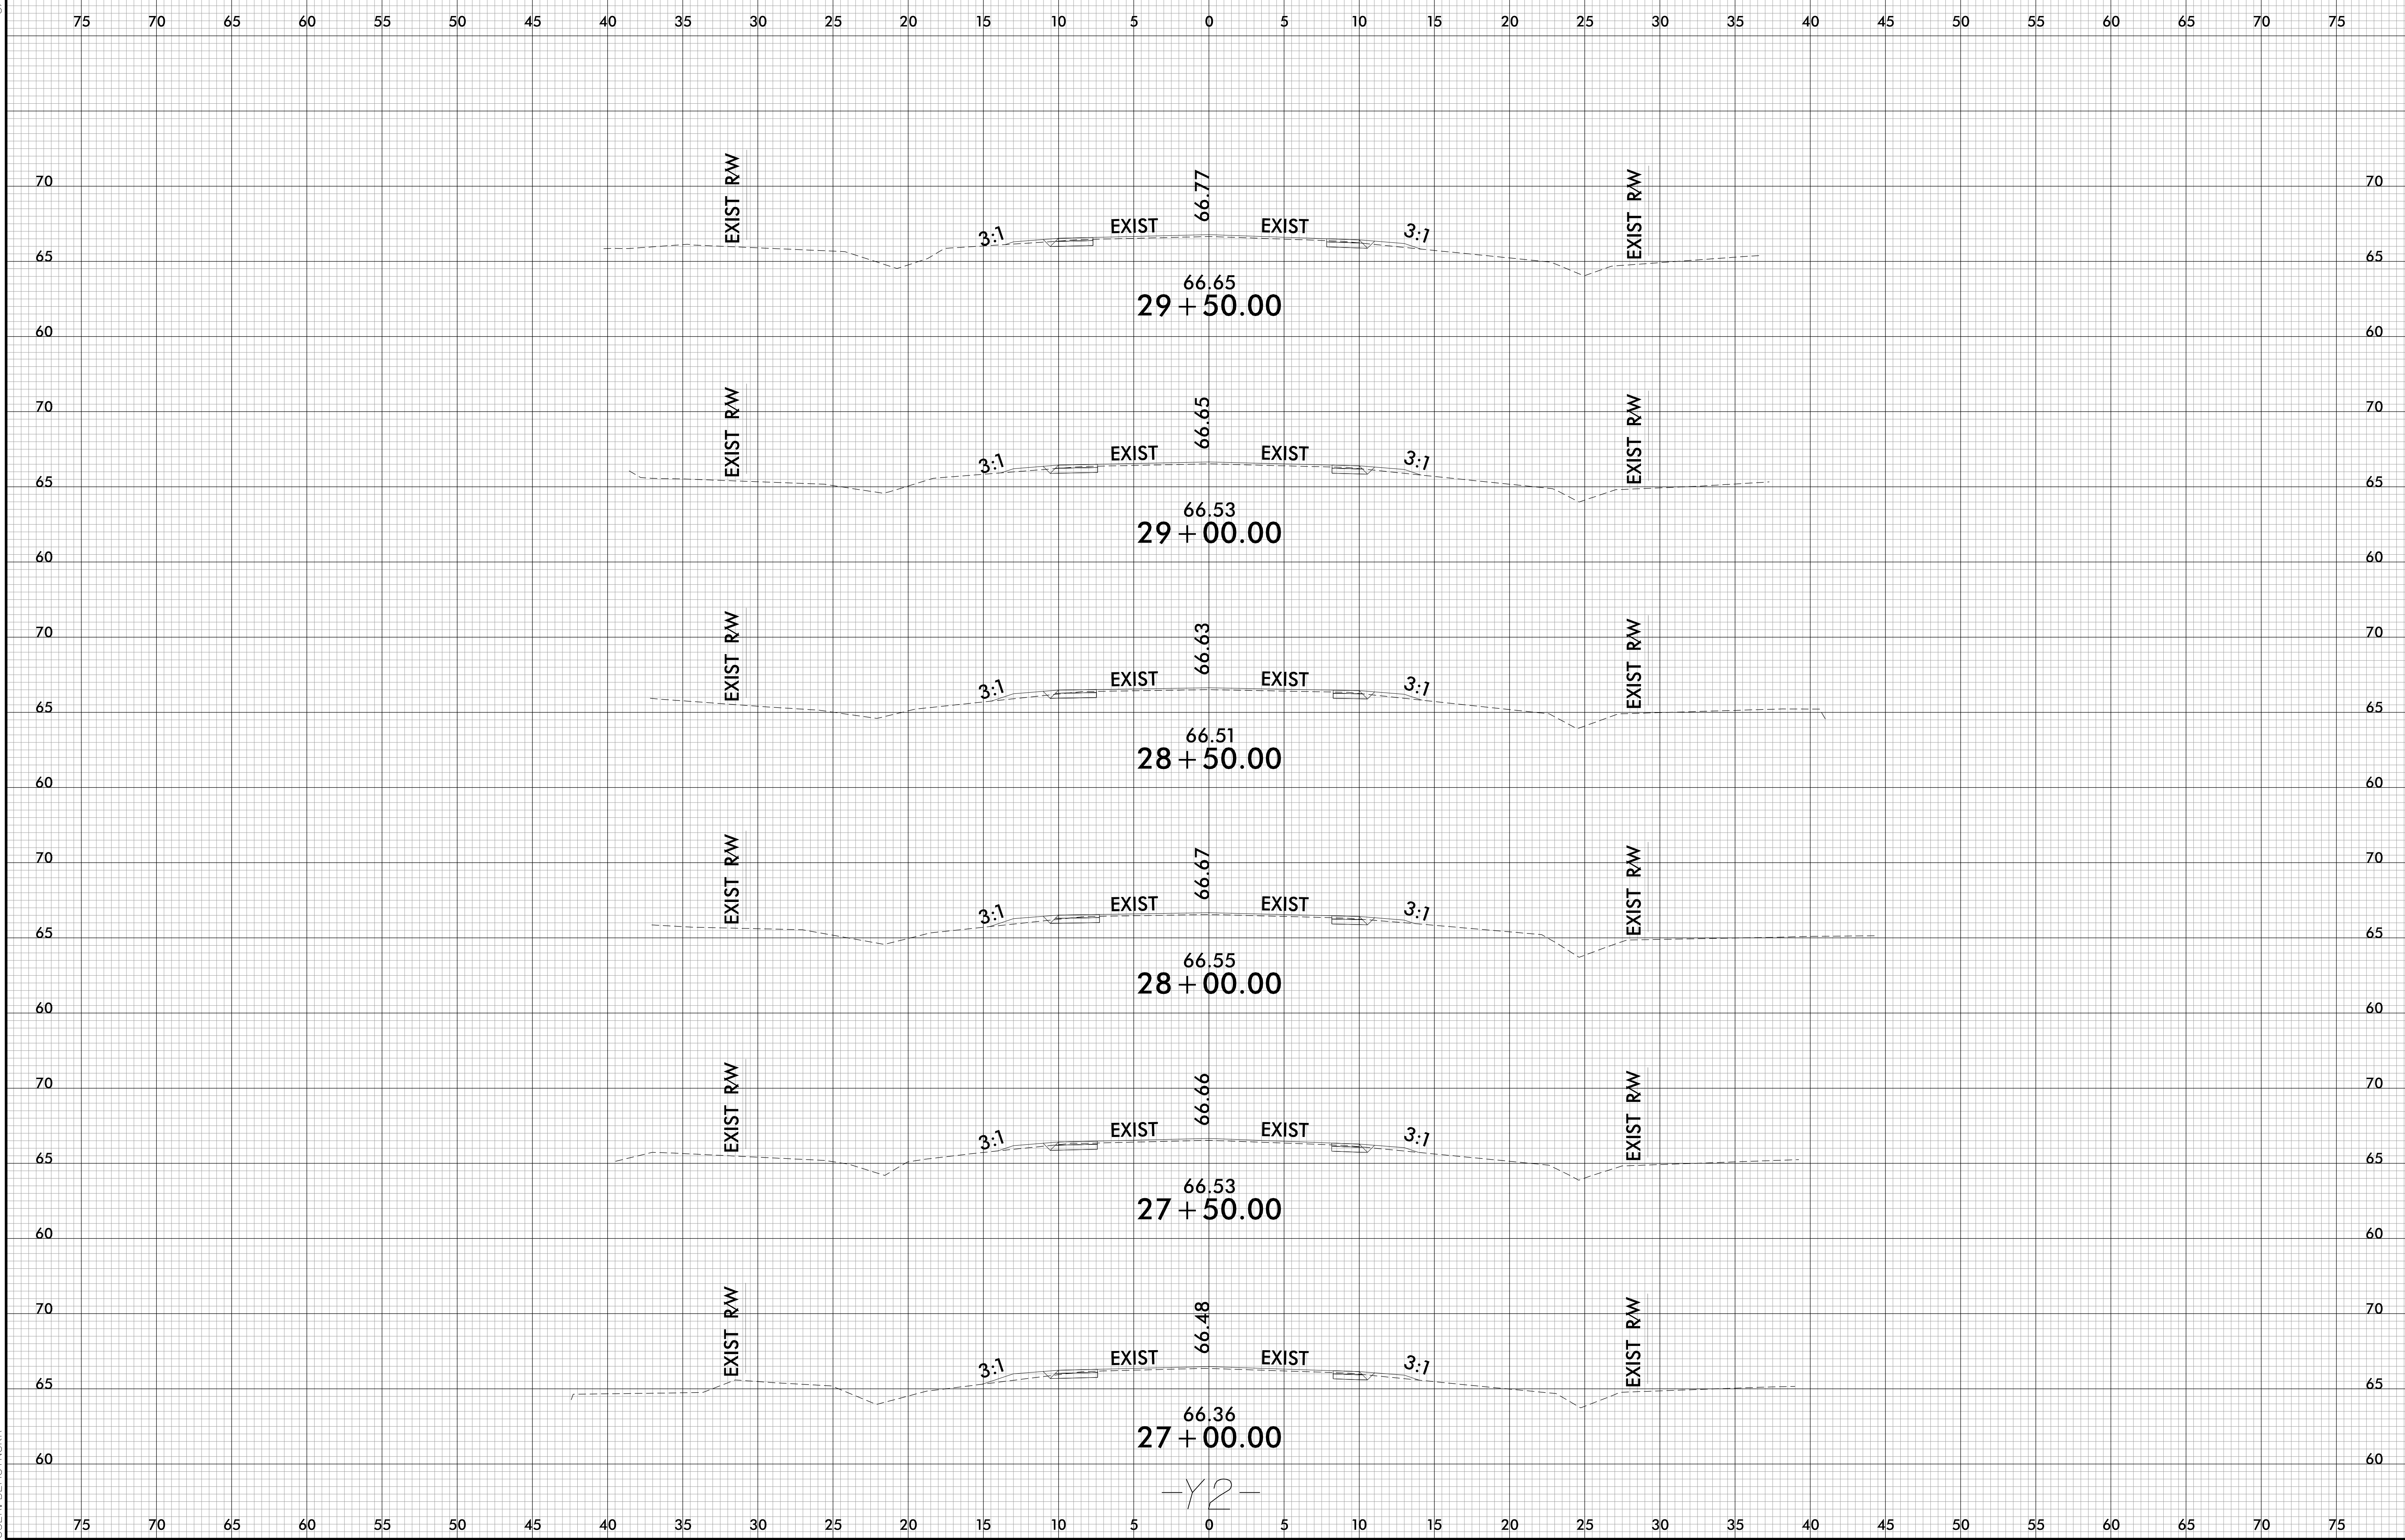


-Y2-

SYSTEM: X:\SCN\B5644 Bdu-XPL_Y2.dgn
USER: DEMINGCR


6/23/16

0 2.5 5	PROJ. REFERENCE NO.	SHEET NO.
	B-5644	X-15

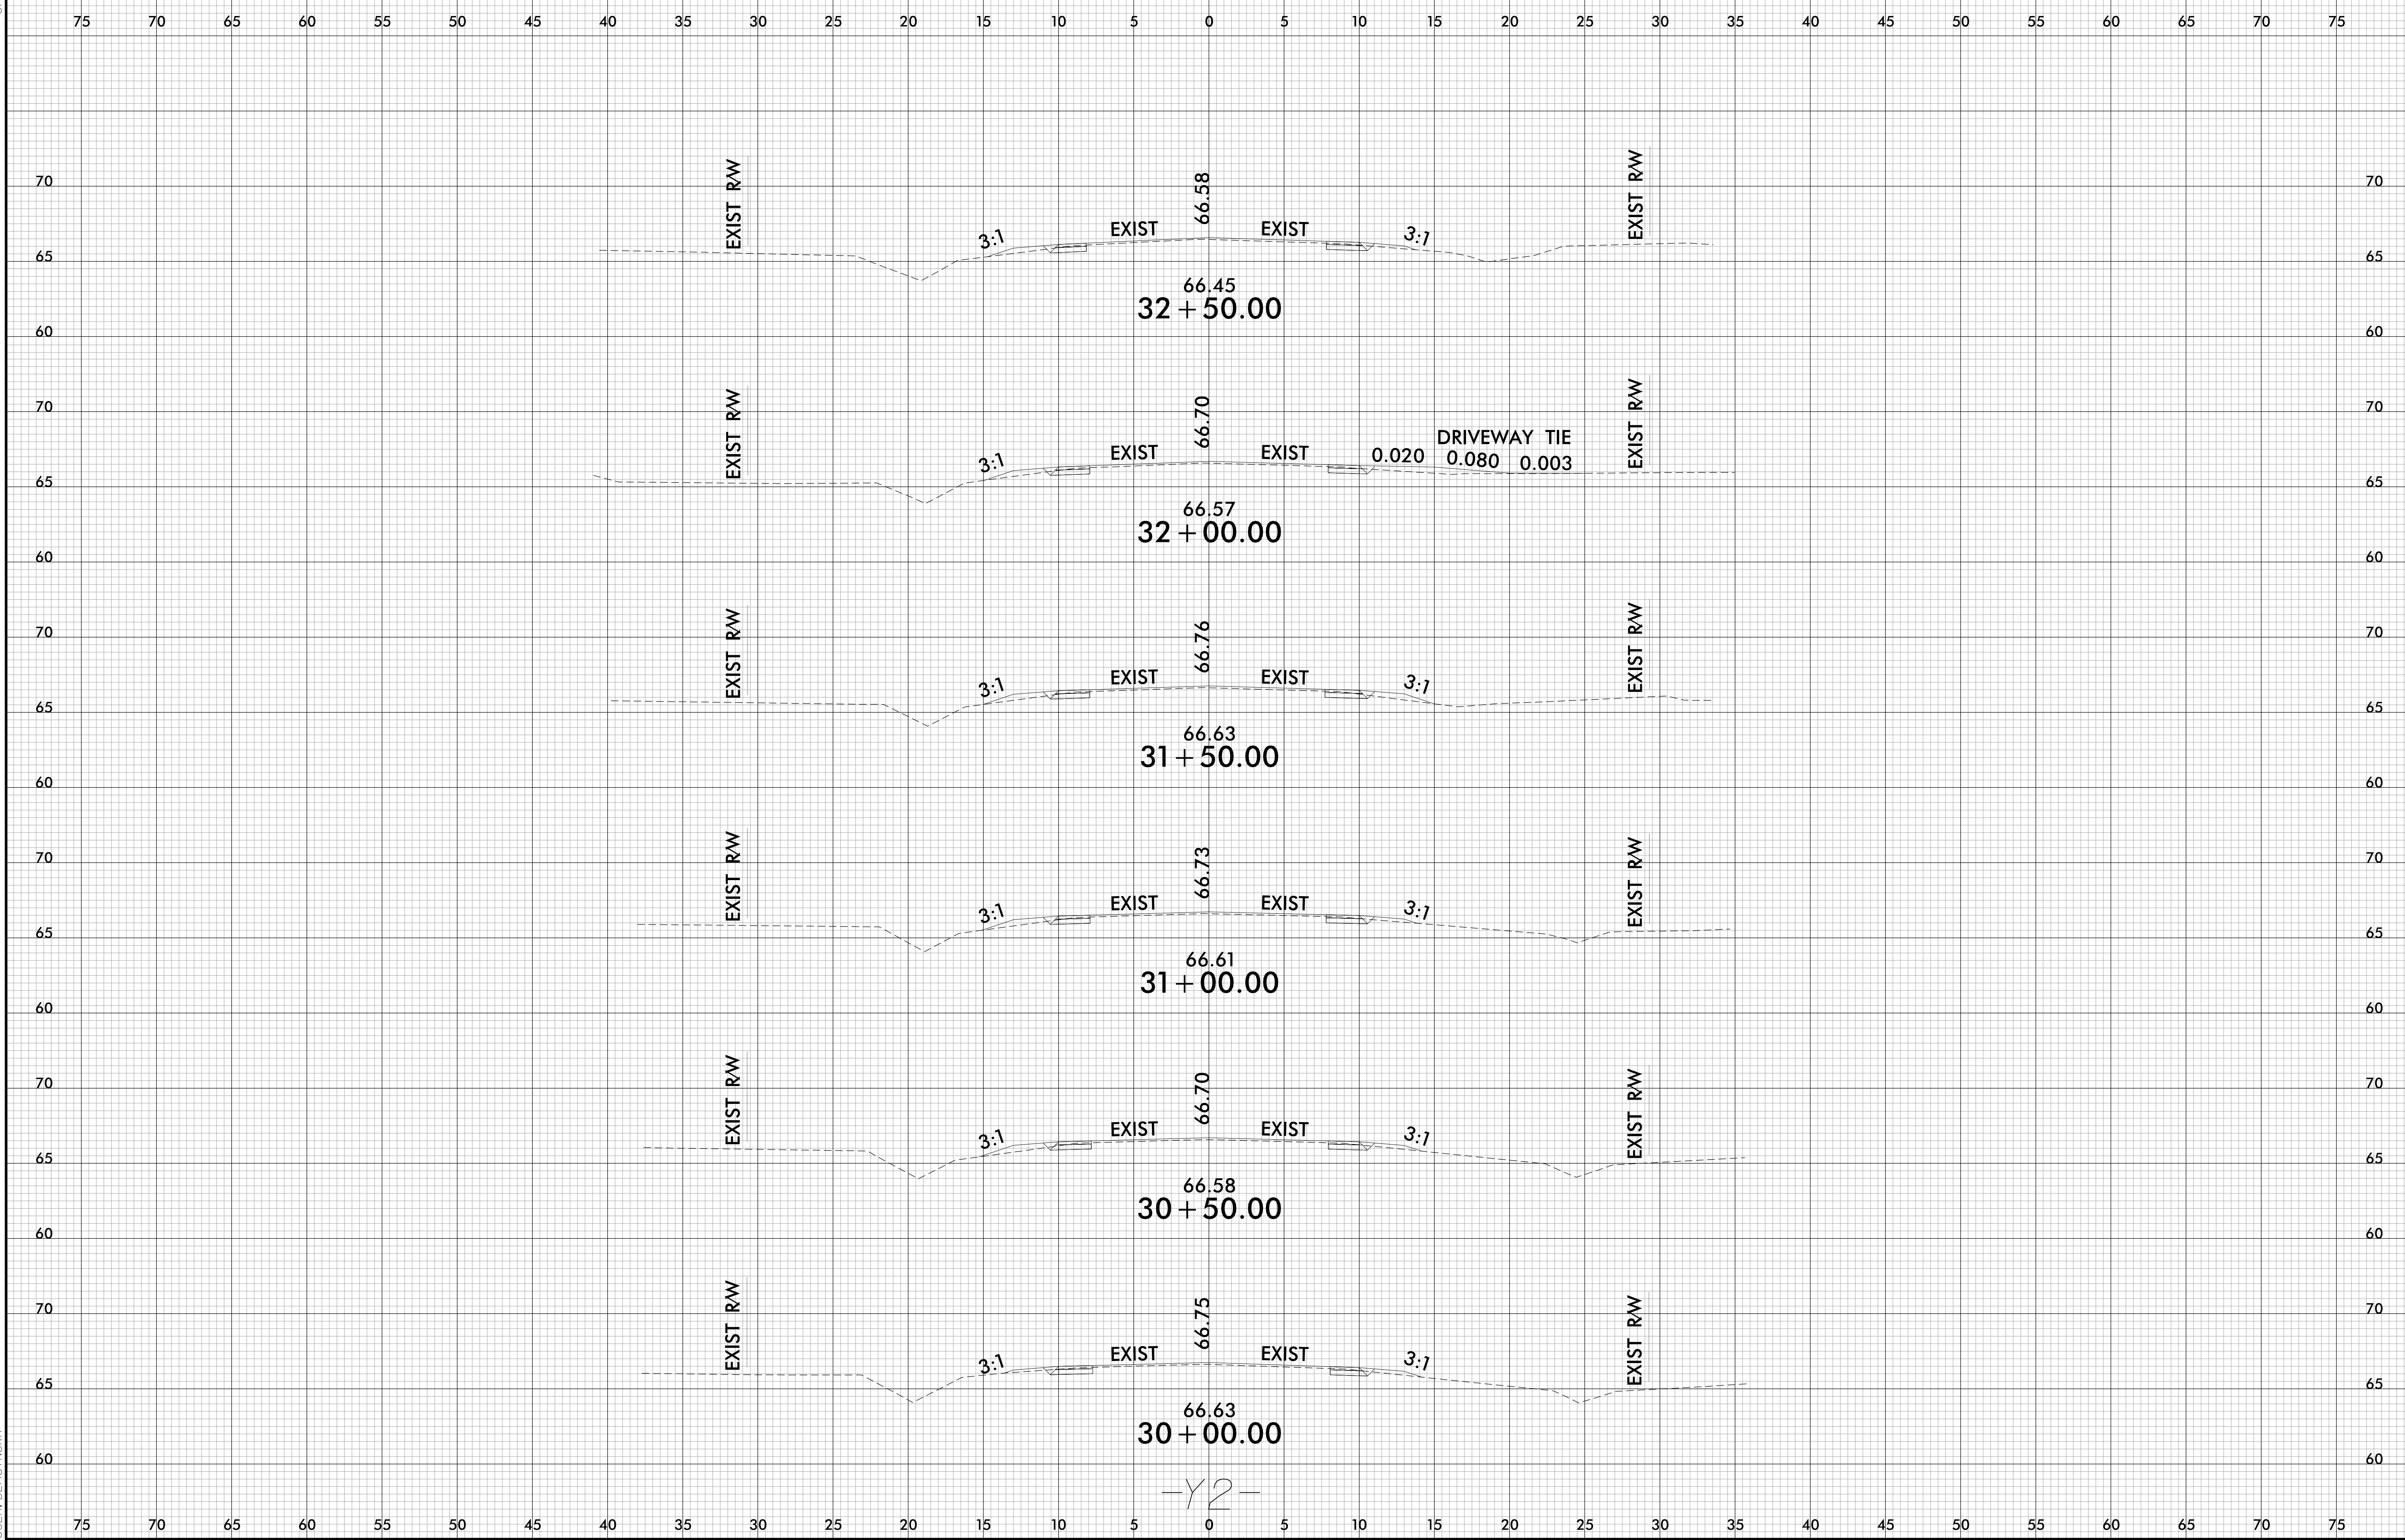

SYSTEM: X:\SCN\B5644_Bdu-XPL_Y2.dgn
USER: DEMINGCRP

-Y2-

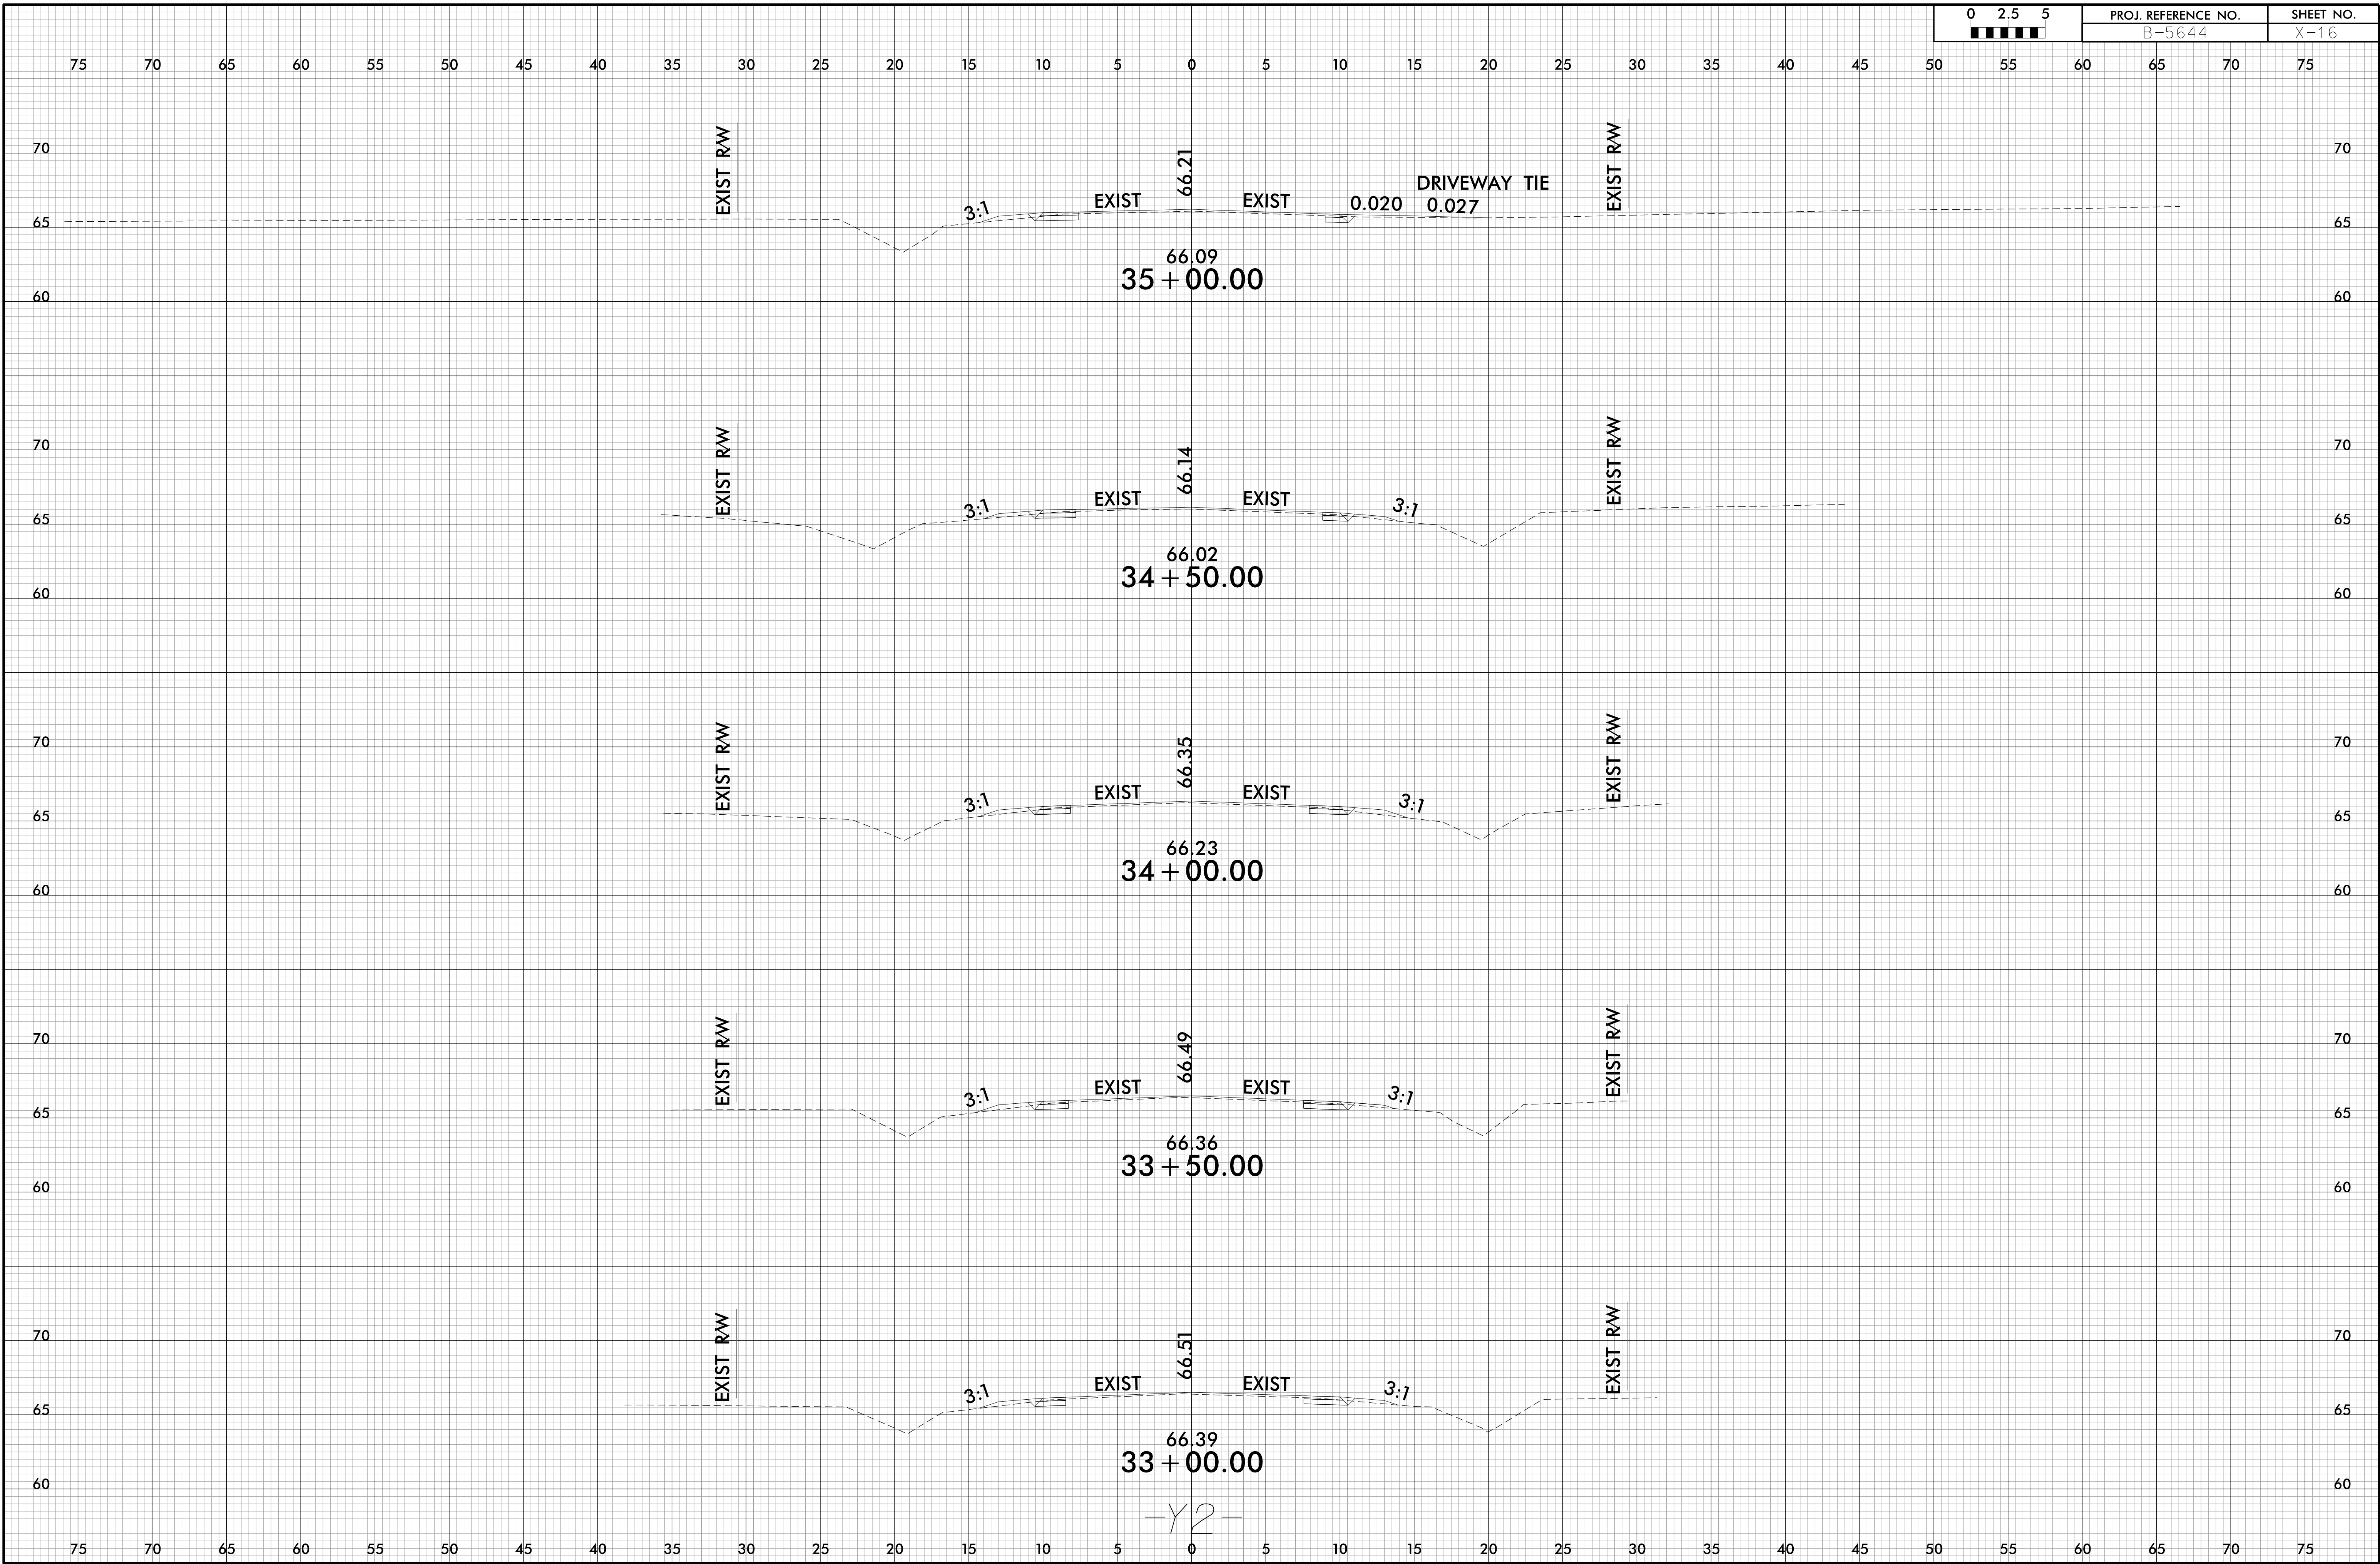

-Y2-

75 70 65 60 55 50 45 40 35 30 25 20 15 10 5 0 5 10 15 20 25 30 35 40 45 50 55 60 65 70 75

END CONSTRUCTION STA. 35 + 61.90

-L2- MATCHLINE

66.87

66.75

35 + 61.90

66.68

66.56

35 + 50.00

-Y2-

3:1

EXIST

EXIST

EXIST

75 70 65 60 55 50 45 40 35 30 25 20 15 10 5 0 5 10 15 20 25 30 35 40 45 50 55 60 65 70 75

EXIST R/W

EXIST 66.18
 EXIST 66.06
 13 + 00.00

EXIST R/W

DRIVEWAY TIE
 0.063 0.020
 EXIST 65.70
 EXIST 65.57
 12 + 50.00

EXIST R/W

EXIST 65.46
 12 + 40.00

BEGIN CONSTRUCTION STA. 12 + 40.00


EXIST R/W

64.98
 12 + 00.00

-Y5-

75 70 65 60 55 50 45 40 35 30 25 20 15 10 5 0 5 10 15 20 25 30 35 40 45 50 55 60 65 70 75

75 70 65 60 55 50 45 40 35 30 25 20 15 10 5 0 5 10 15 20 25 30 35 40 45 50 55 60 65 70 75

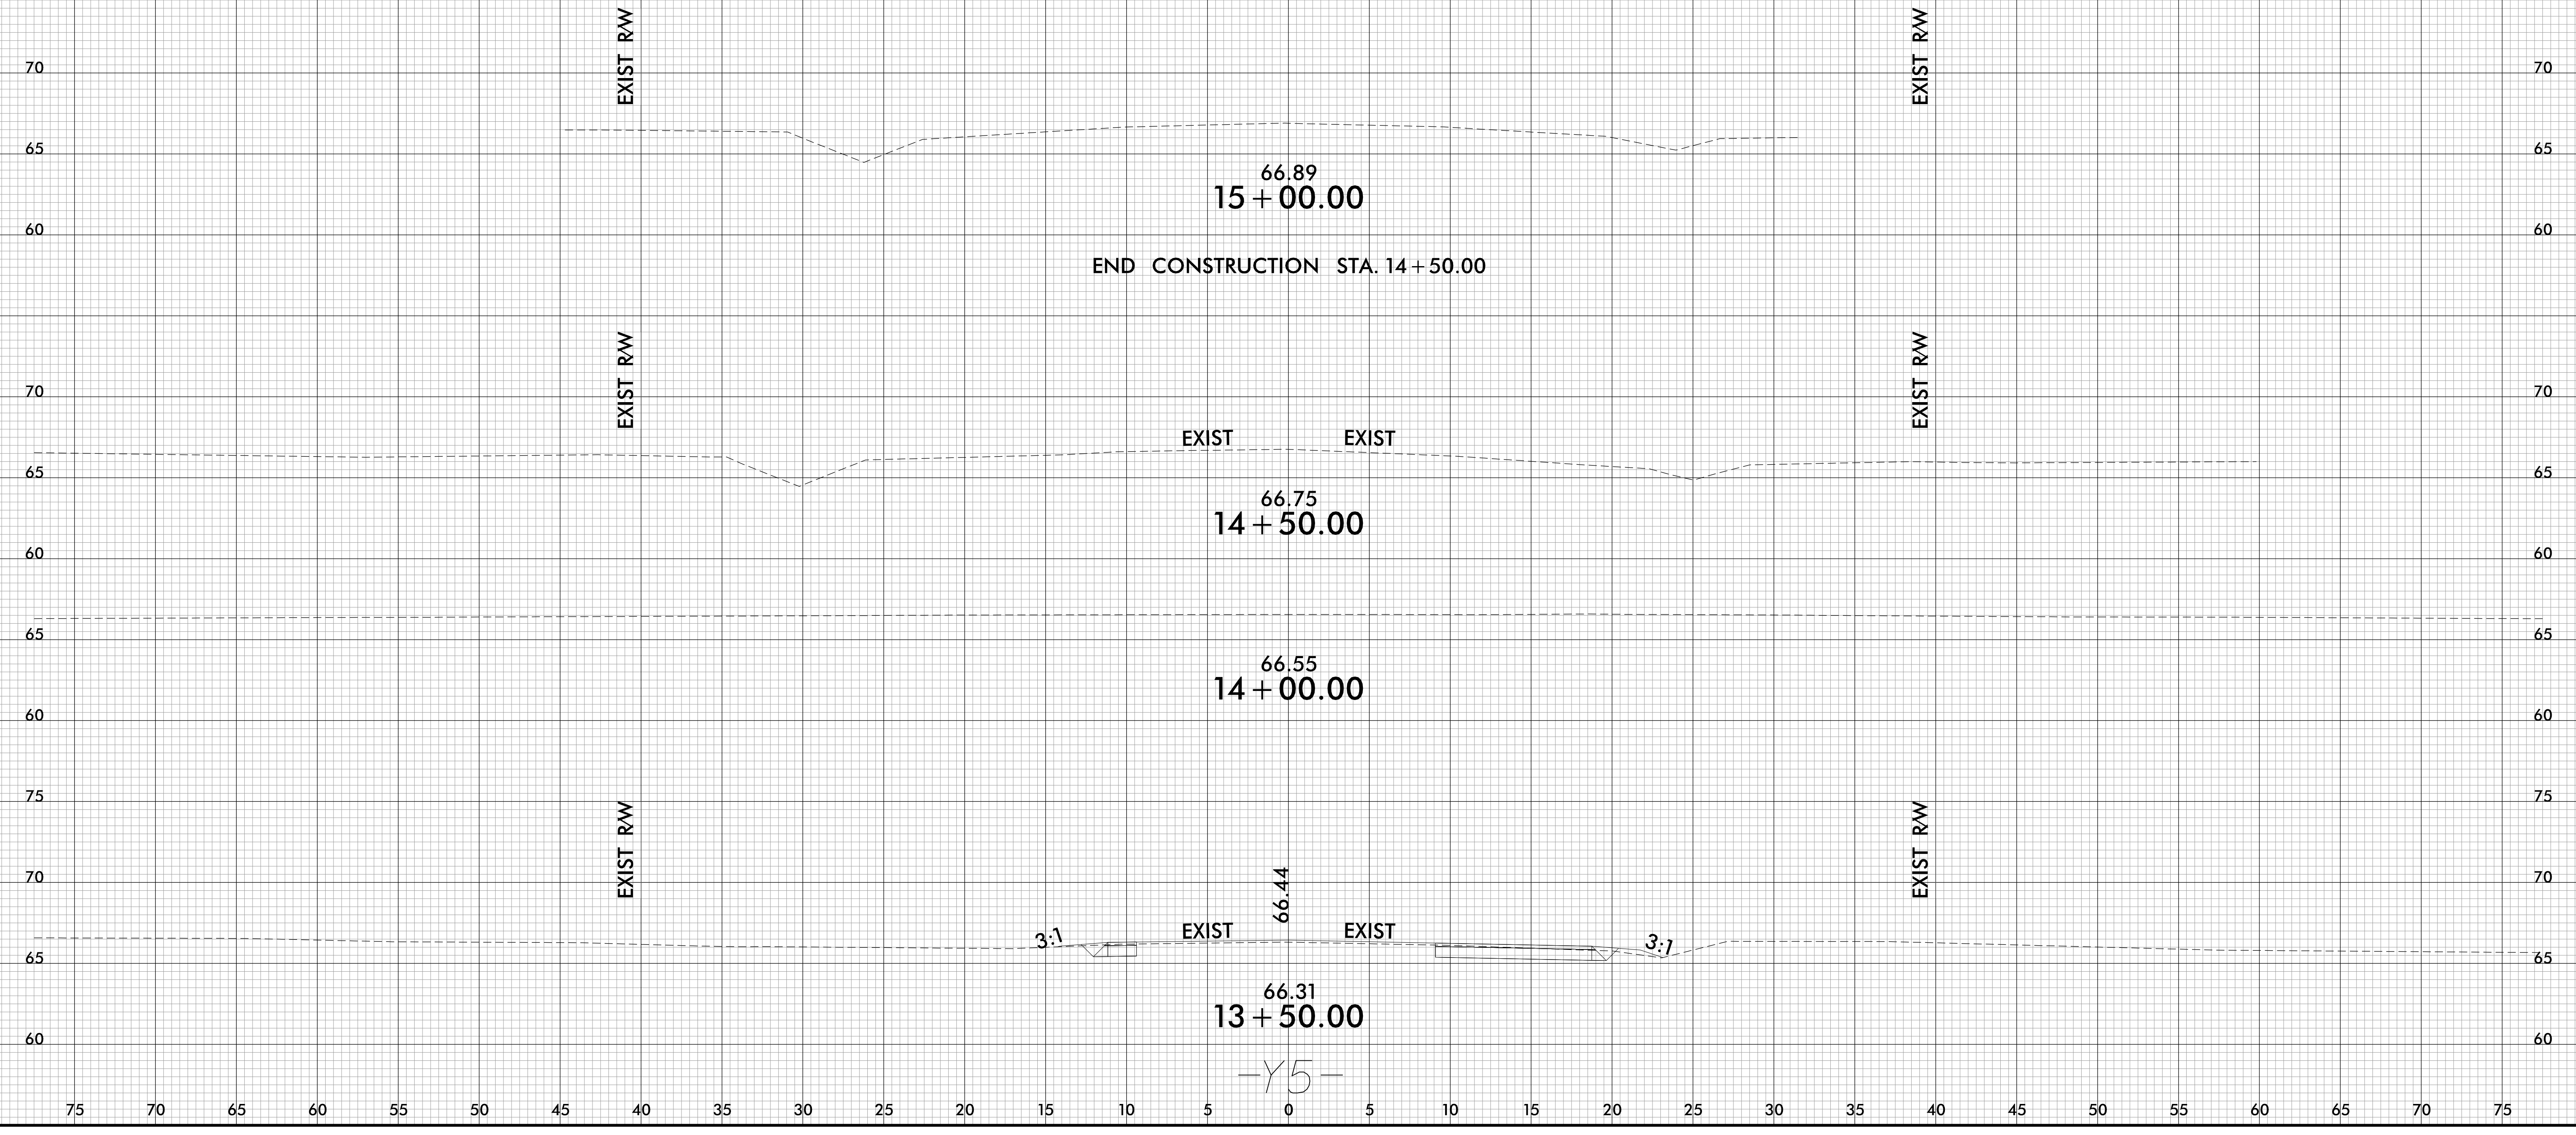

END CONSTRUCTION STA. 12 + 90.00

66.80
12 + 90.00

66.82
12 + 80.00

66.85
12 + 70.00

66.87
12 + 60.00

66.90
12 + 50.00


66.92
12 + 40.64

66.92
12 + 40.00

BEGIN CONSTRUCTION STA. 12 + 40.64

-L2-

75 70 65 60 55 50 45 40 35 30 25 20 15 10 5 0 5 10 15 20 25 30 35 40 45 50 55 60 65 70 75

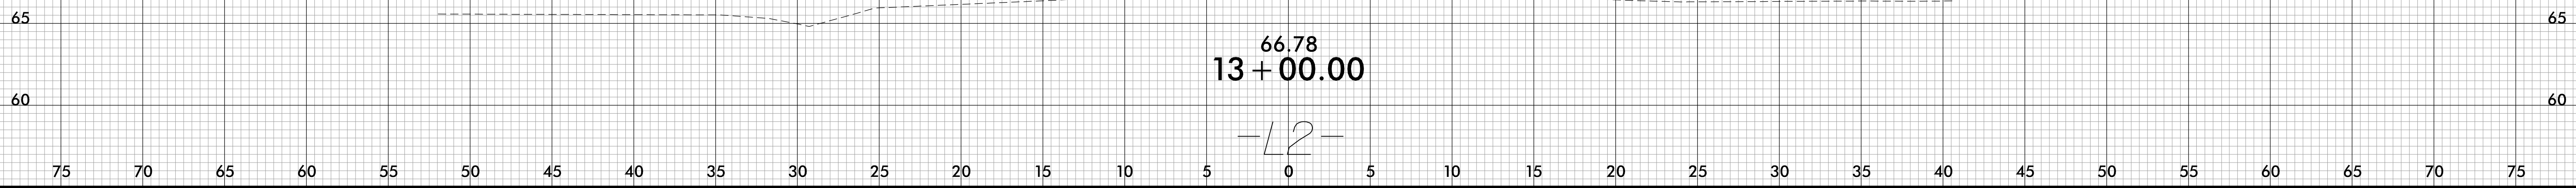

75 70 65 60 55 50 45 40 35 30 25 20 15 10 5 0 5 10 15 20 25 30 35 40 45 50 55 60 65 70 75

EXIST
67.09
12 + 10.00

EXIST
67.11
12 + 00.00


EXIST
67.12
11 + 90.00

EXIST
67.14
11 + 80.00


EXIST
67.15
11 + 70.00

67.15
11 + 65.01
BEGIN CONSTRUCTION STA. 11 + 65.01


67.15
11 + 60.00
-Y//-

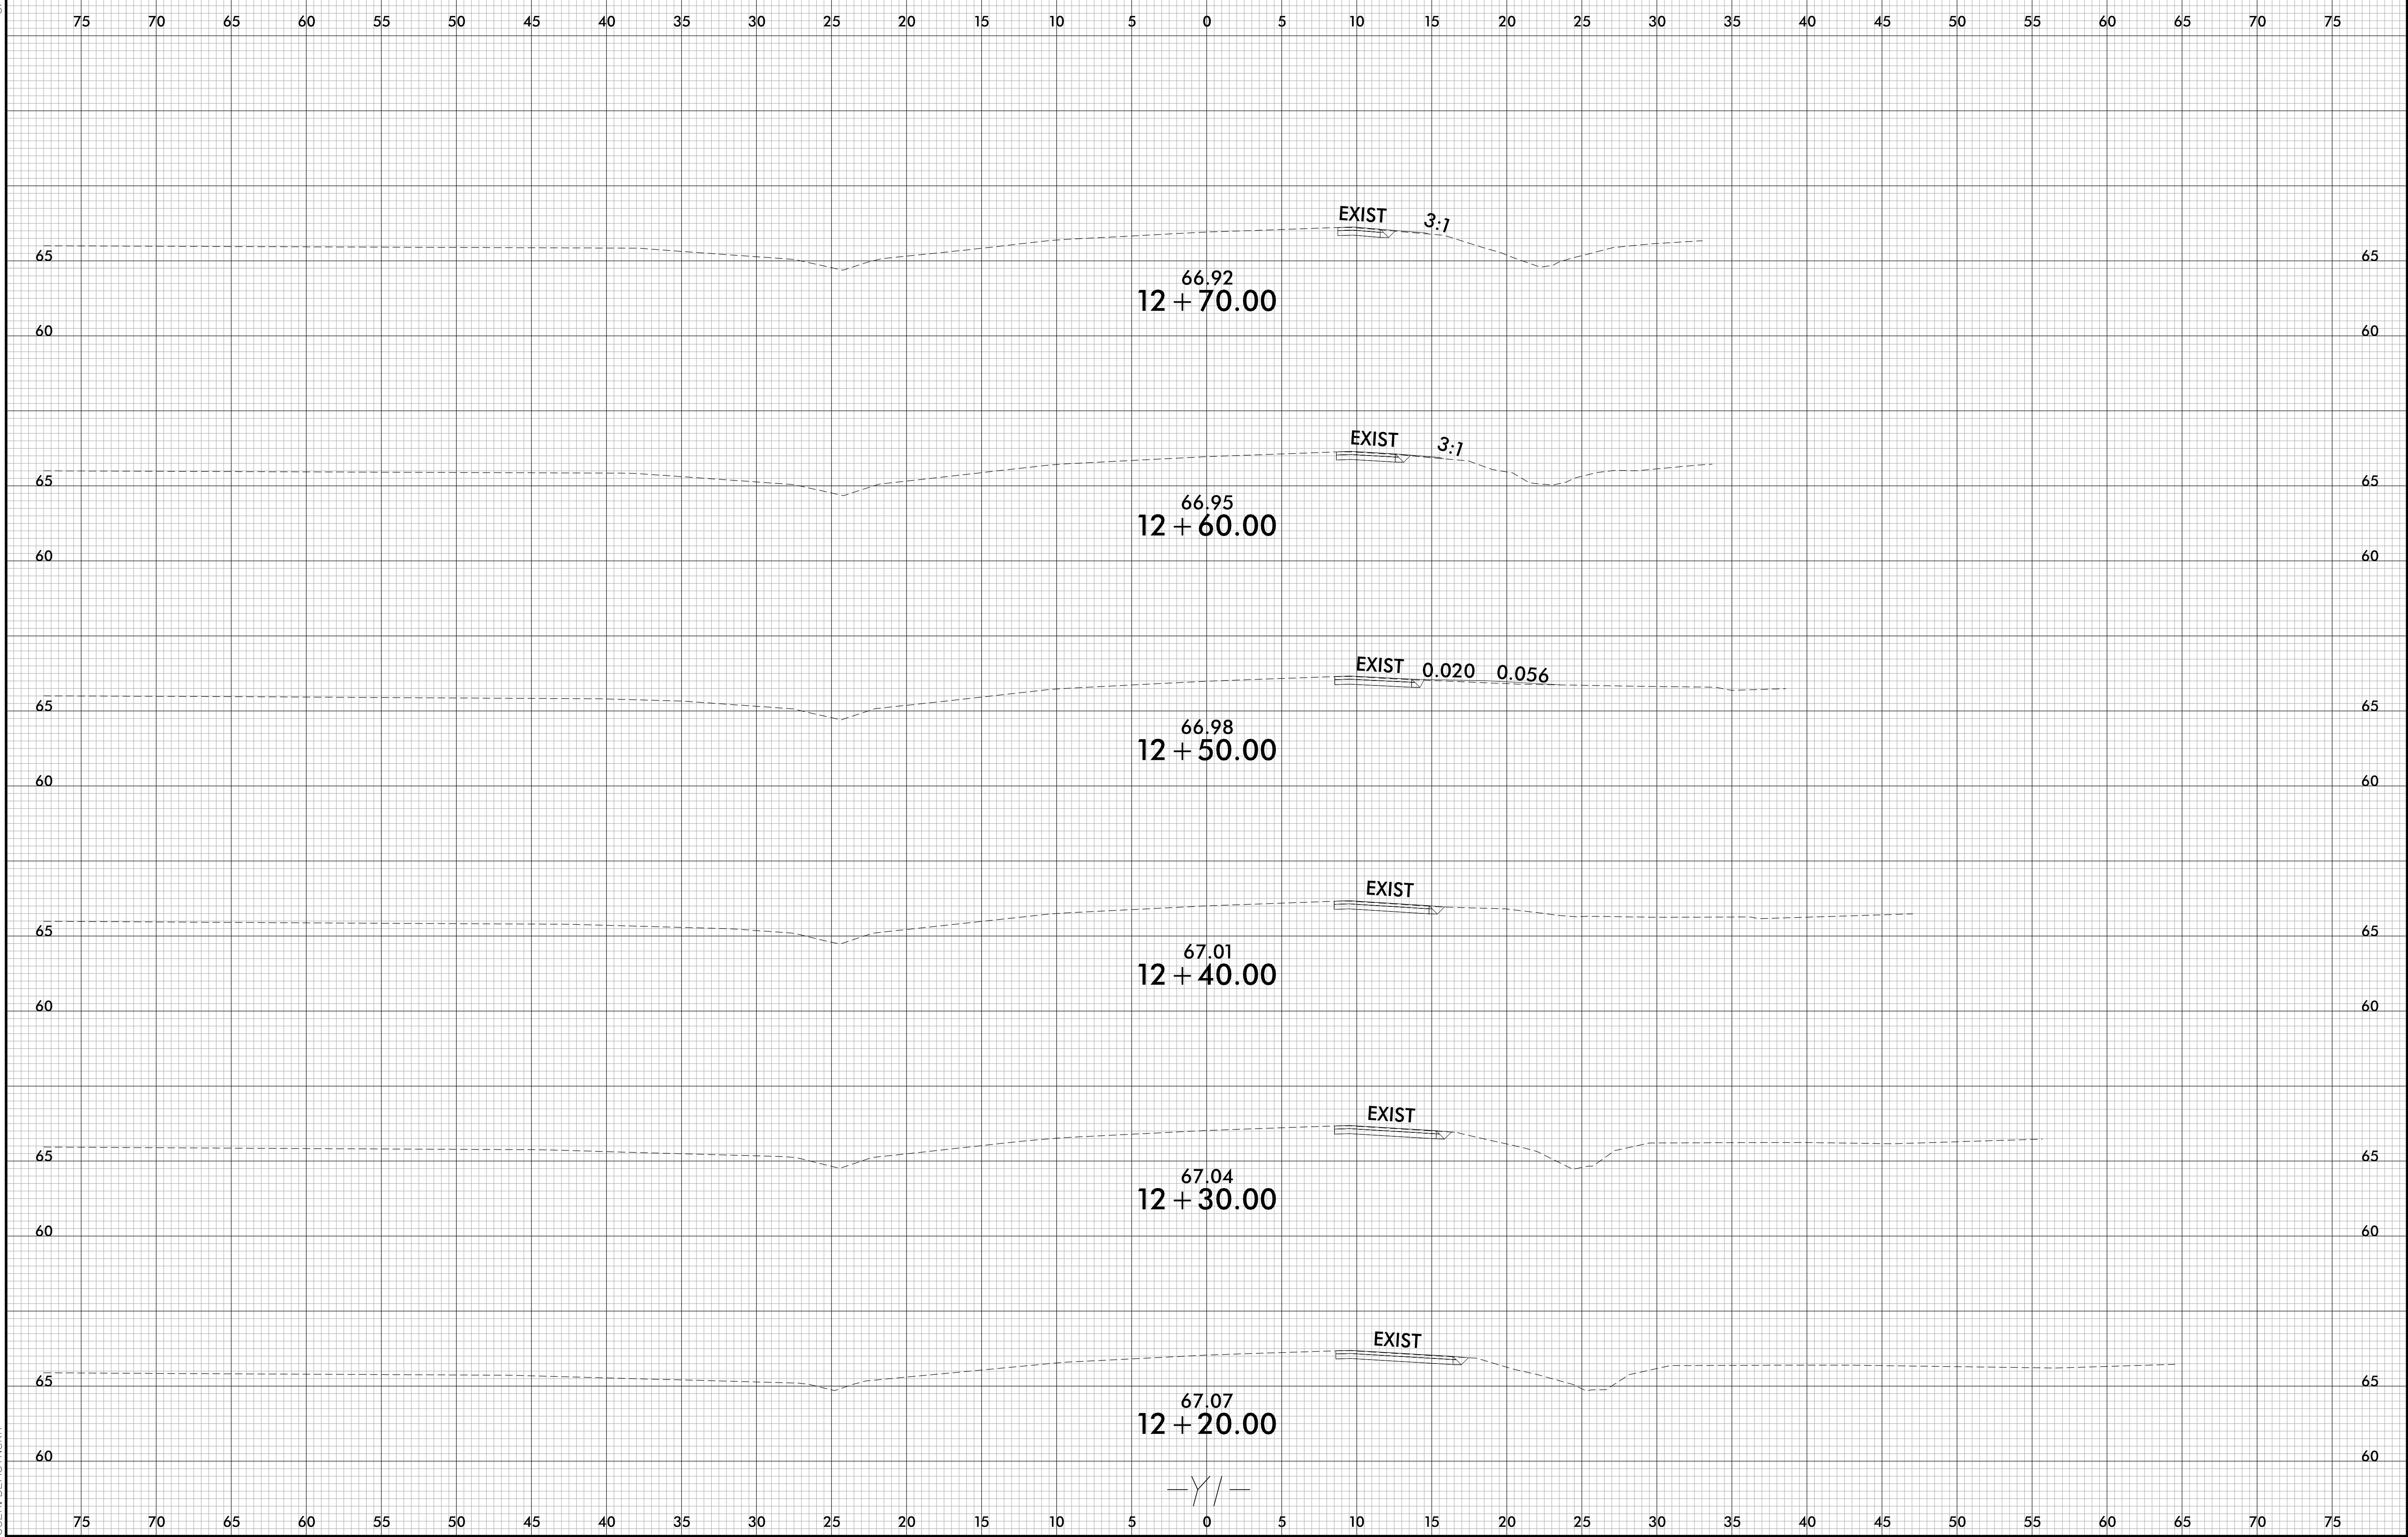


75 70 65 60 55 50 45 40 35 30 25 20 15 10 5 0 5 10 15 20 25 30 35 40 45 50 55 60 65 70 75

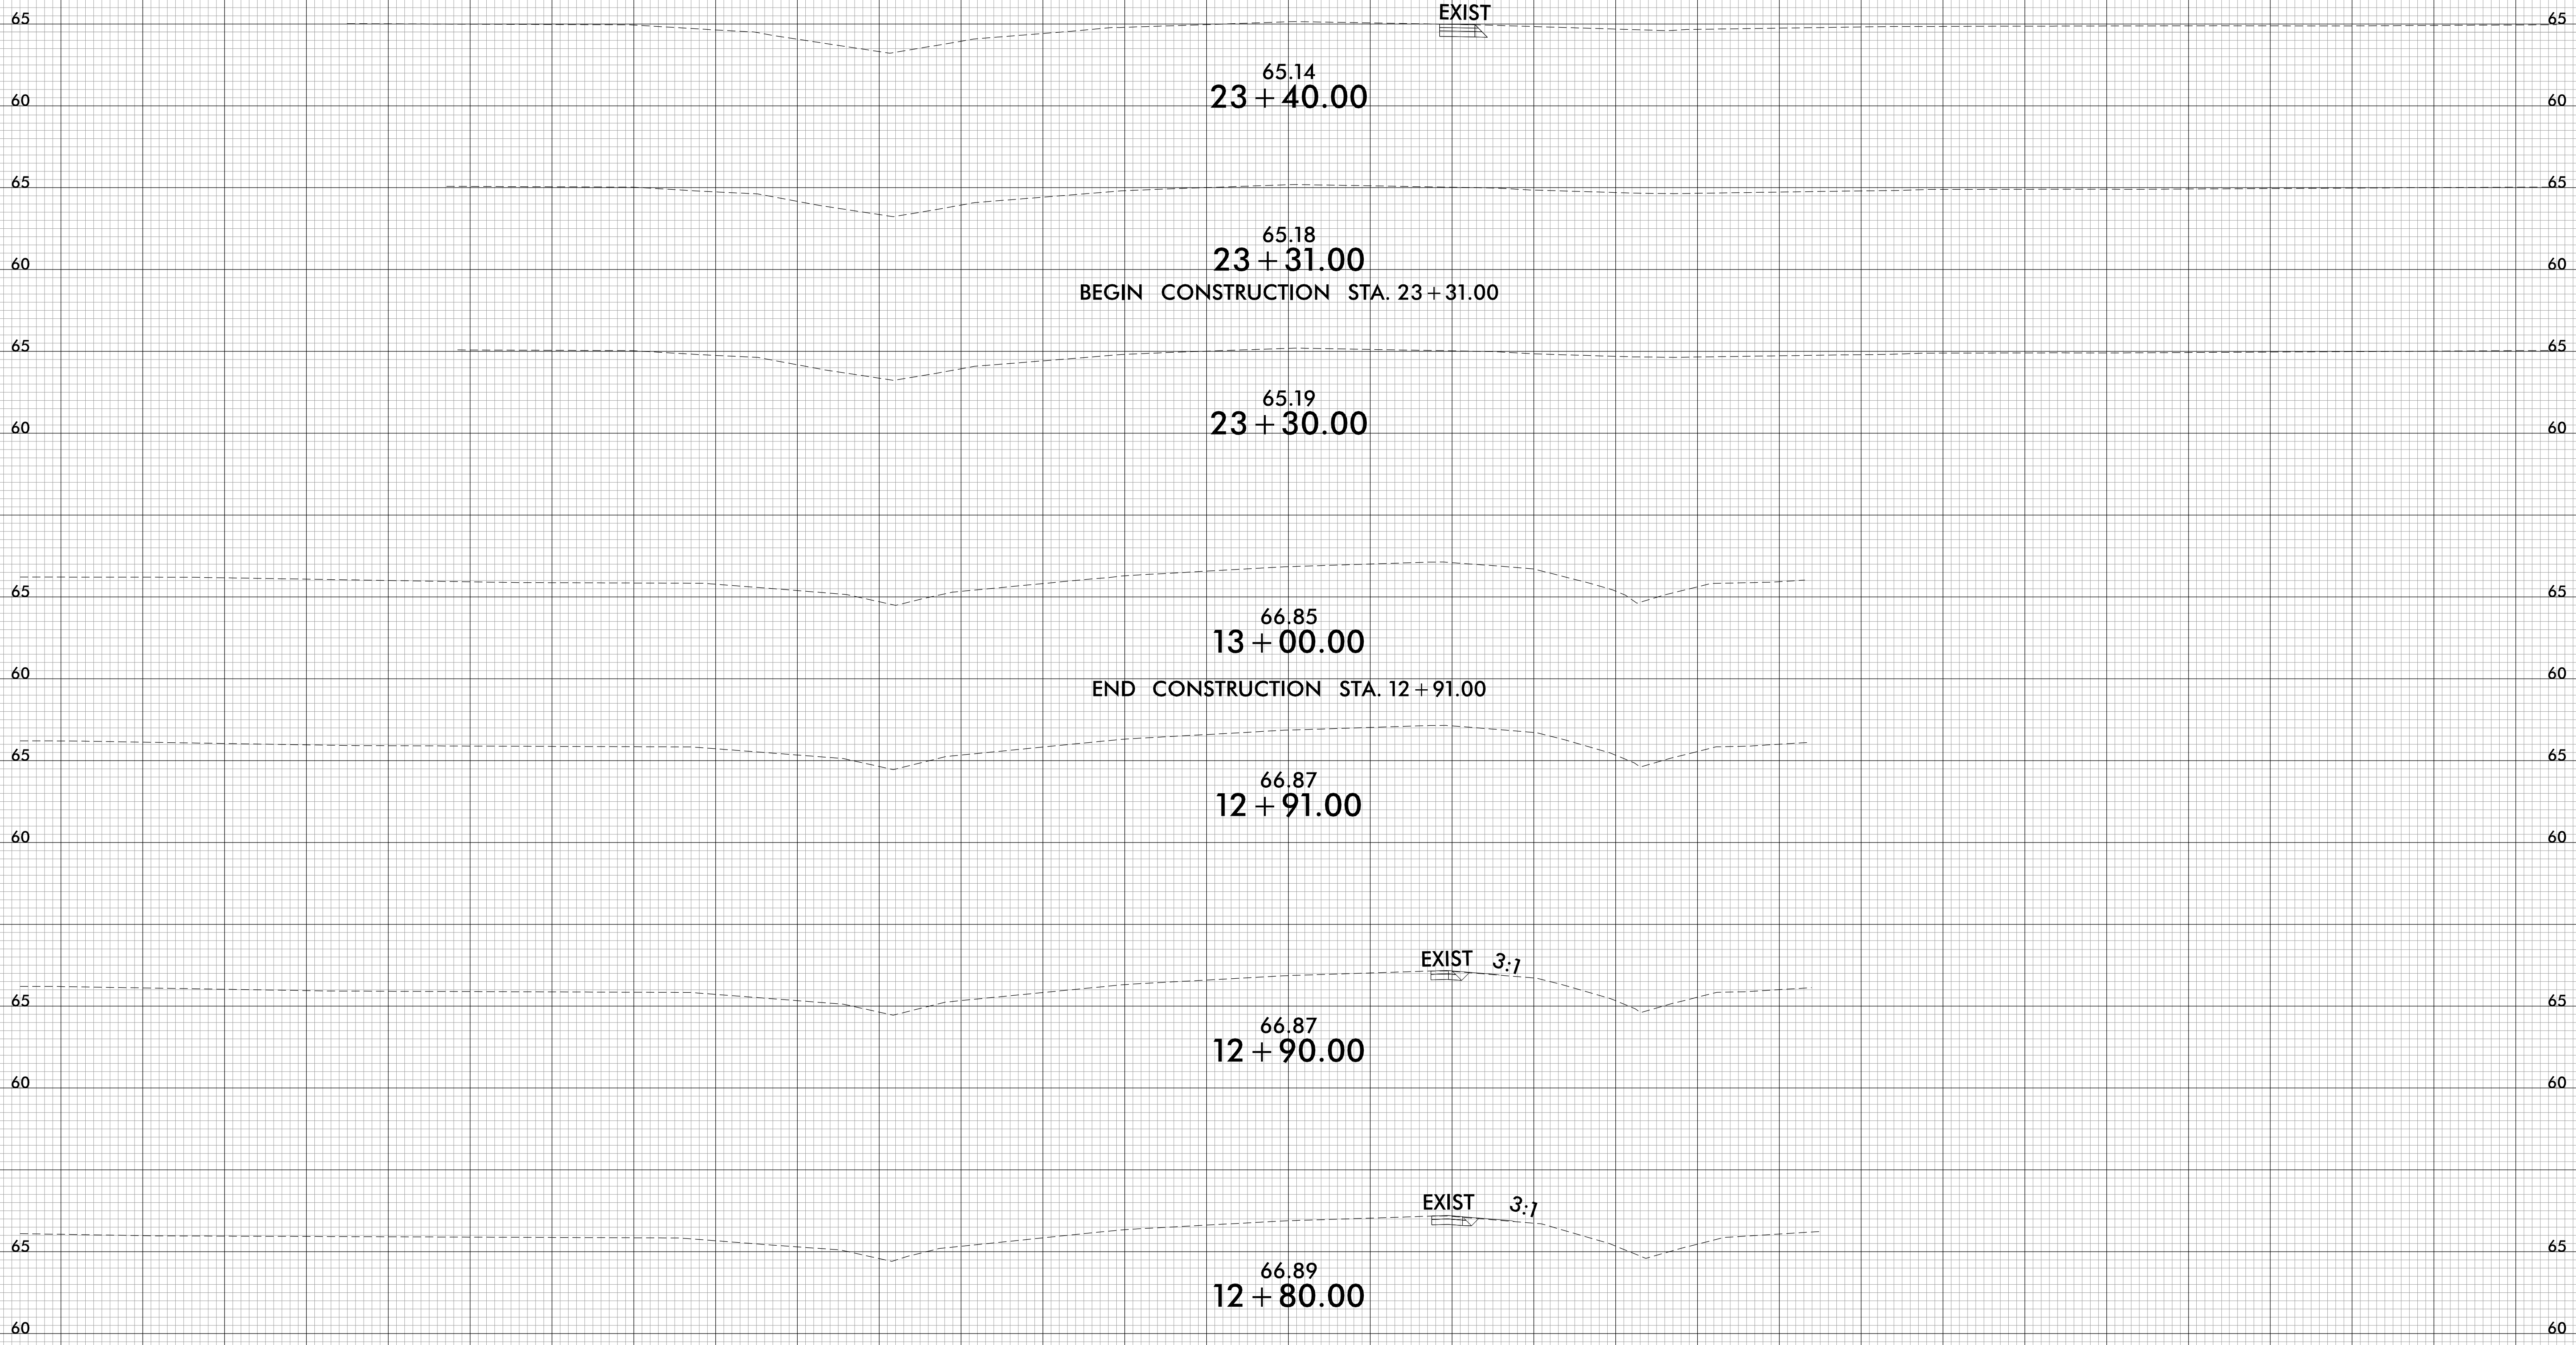

-Y//-

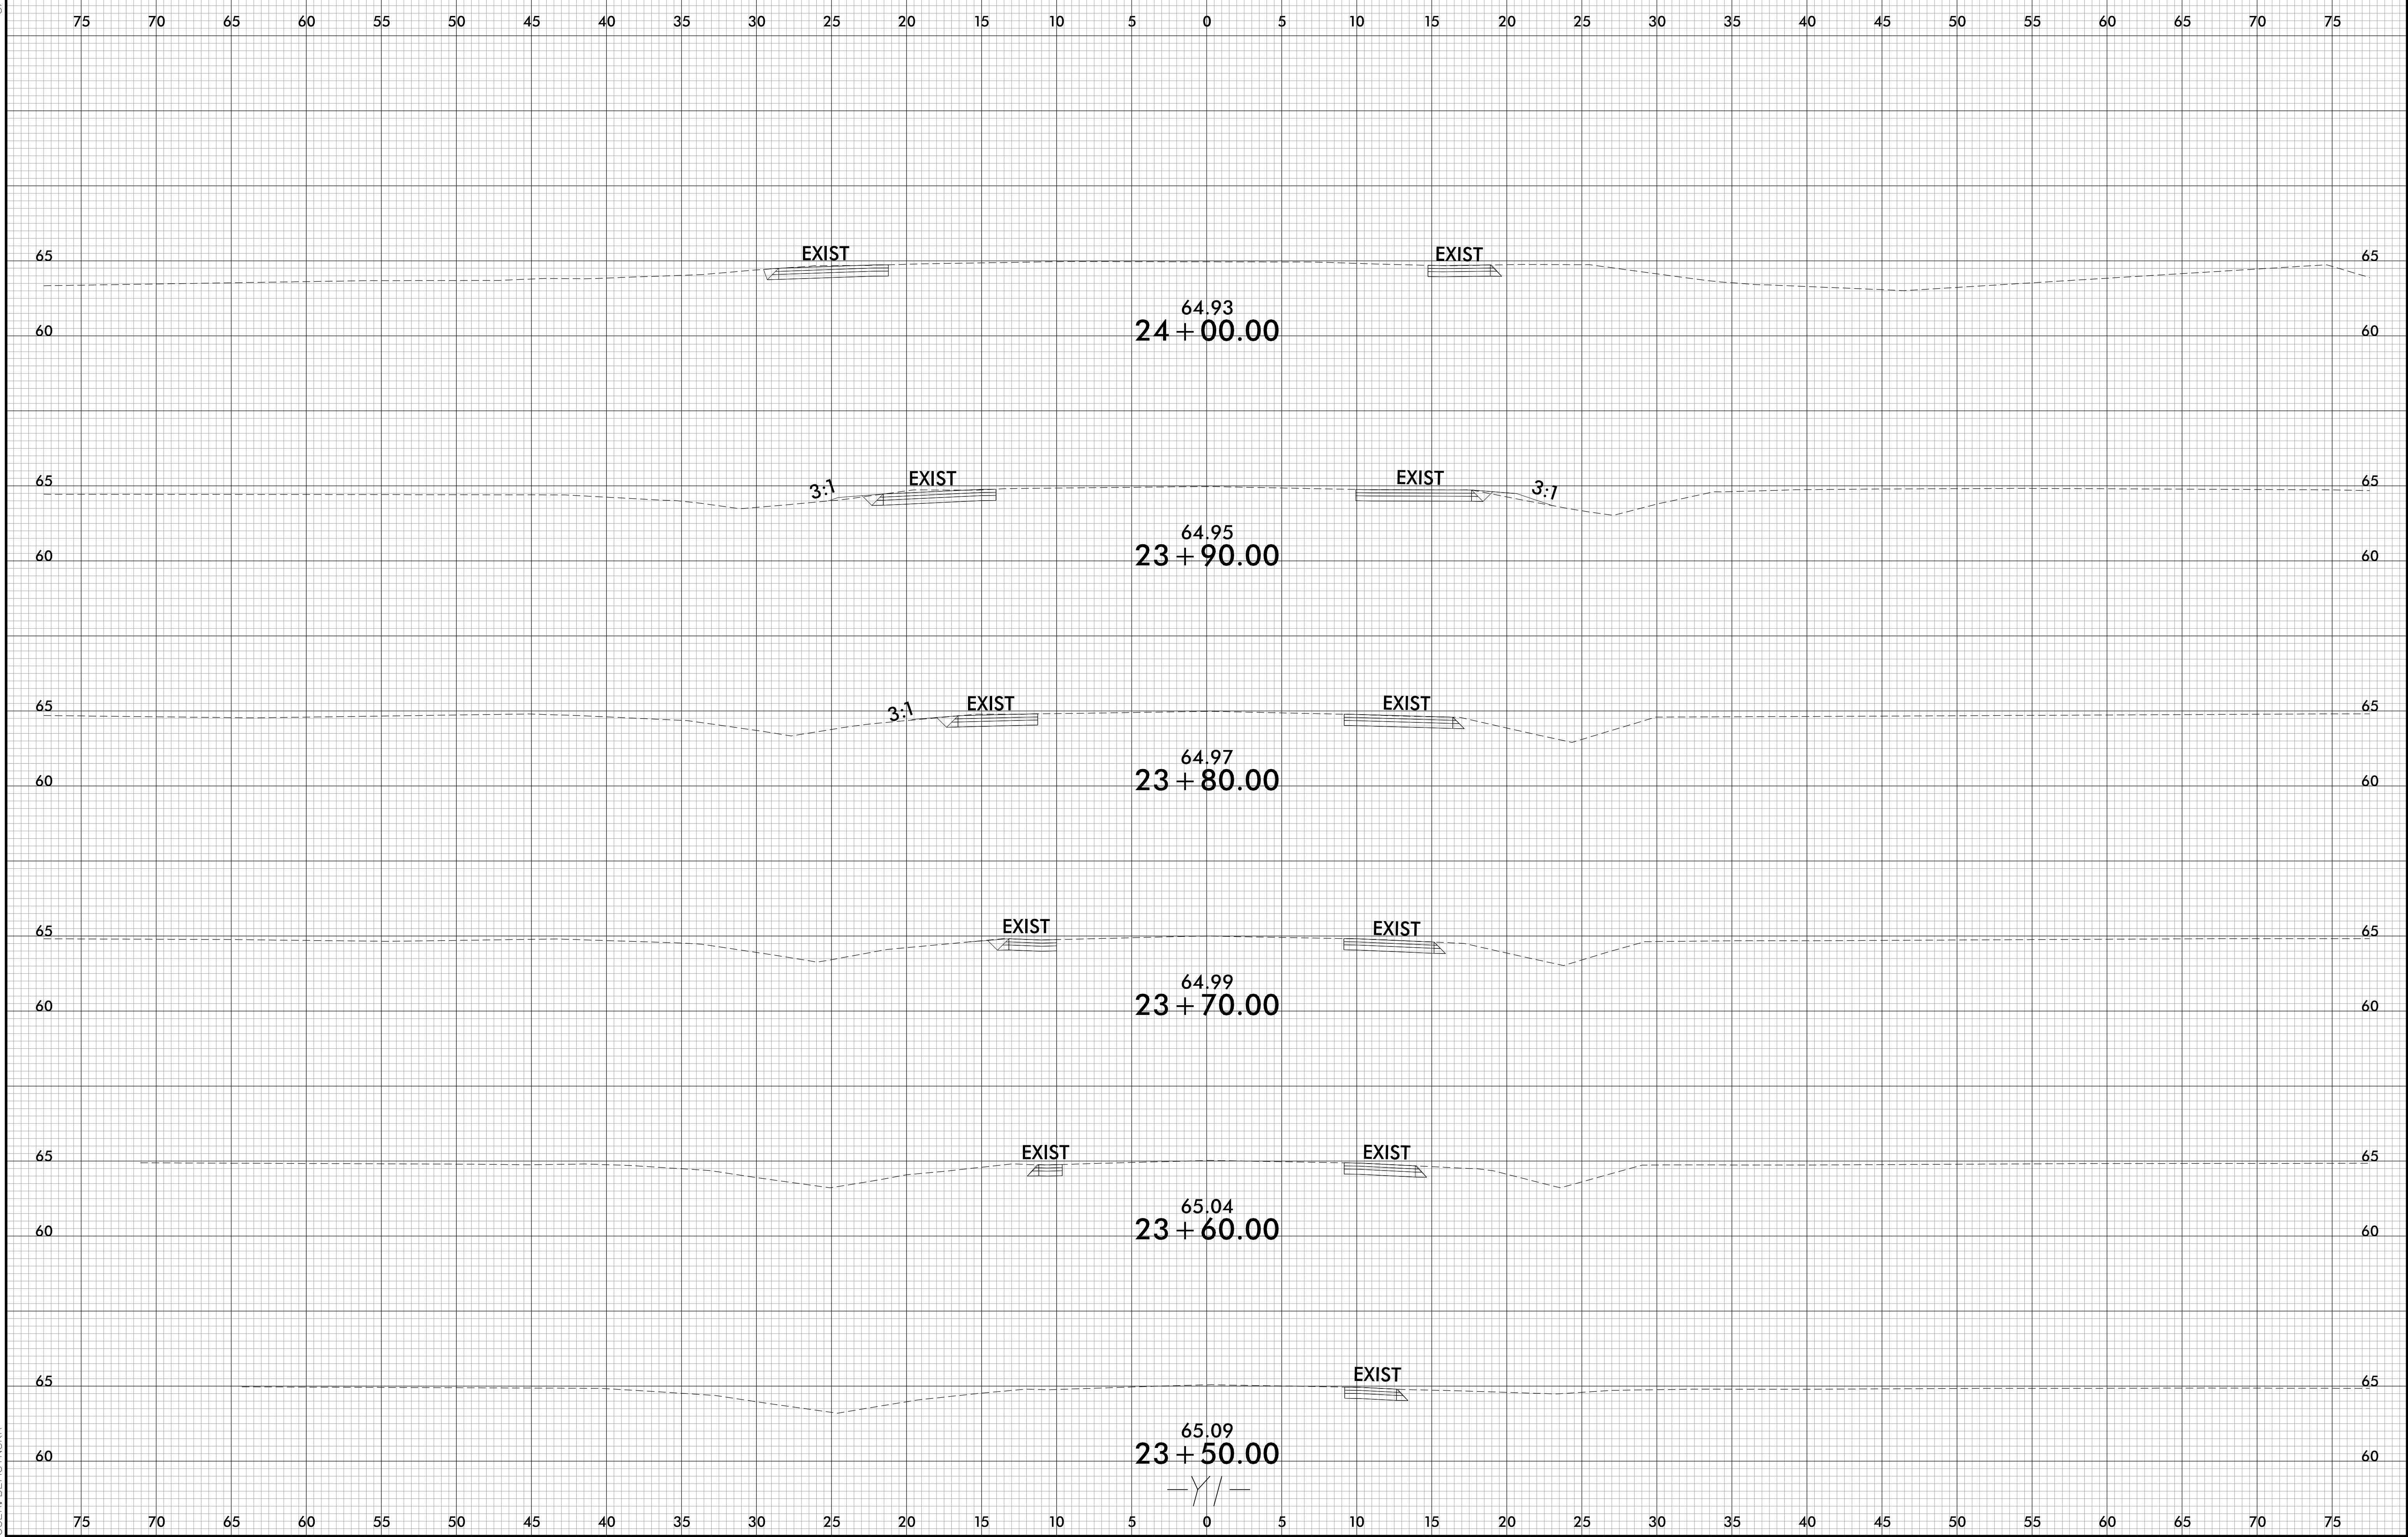


75 70 65 60 55 50 45 40 35 30 25 20 15 10 5 0 5 10 15 20 25 30 35 40 45 50 55 60 65 70 75

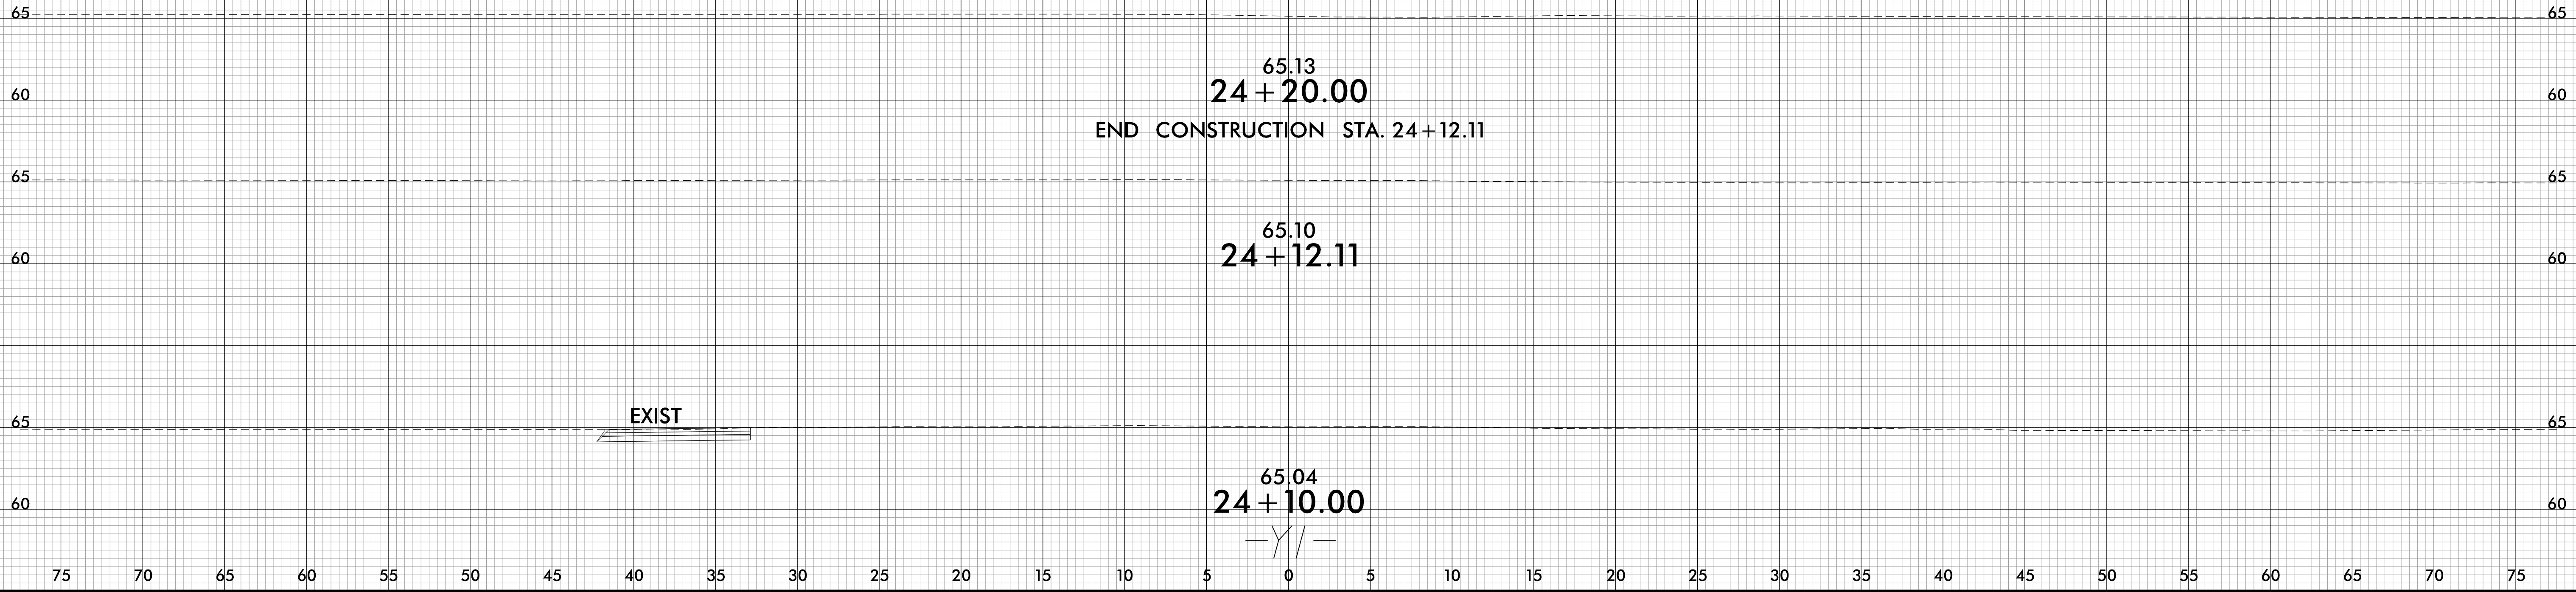

6/23/16


0 2.5 5	PROJ. REFERENCE NO.	SHEET NO.
■■■■■	B-5644	X-27

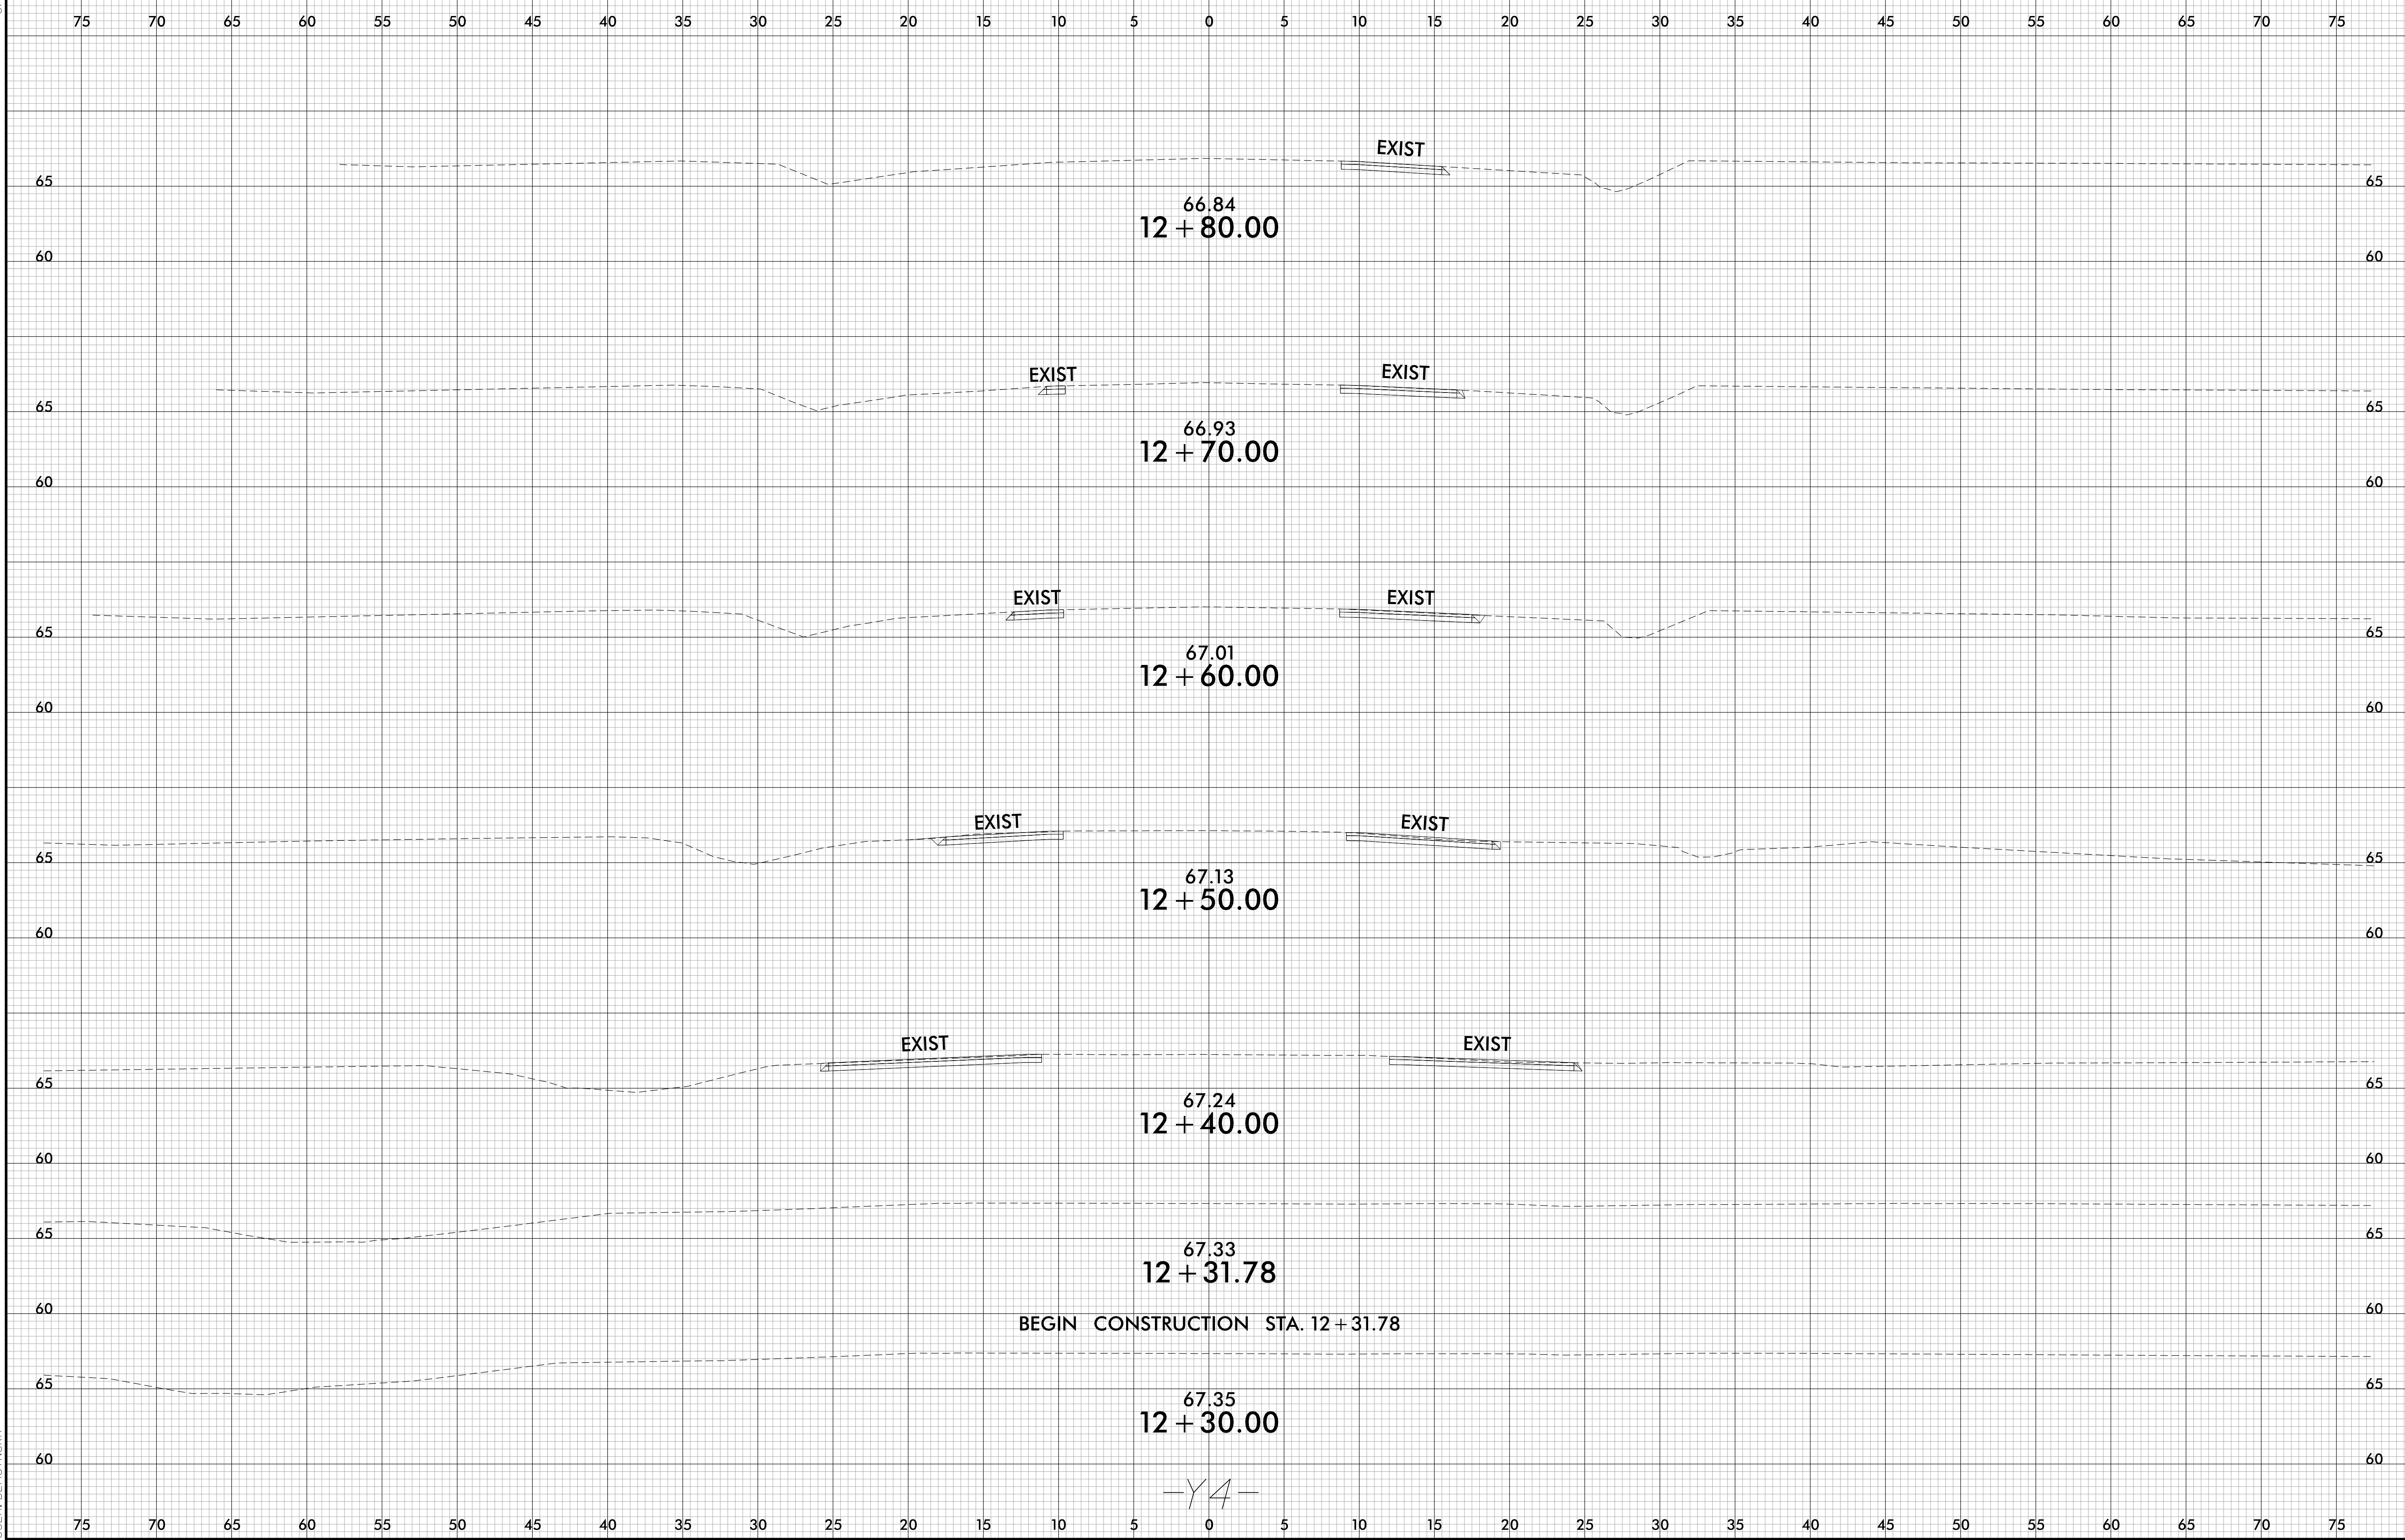

SYSTEM: X:\SCN\B5644_Bdu-XPL_Y4.dgn
USER: DEMYNGR

6/23/16

0 2.5 5	PROJ. REFERENCE NO.	SHEET NO.
■■■■■	B-5644	X-28

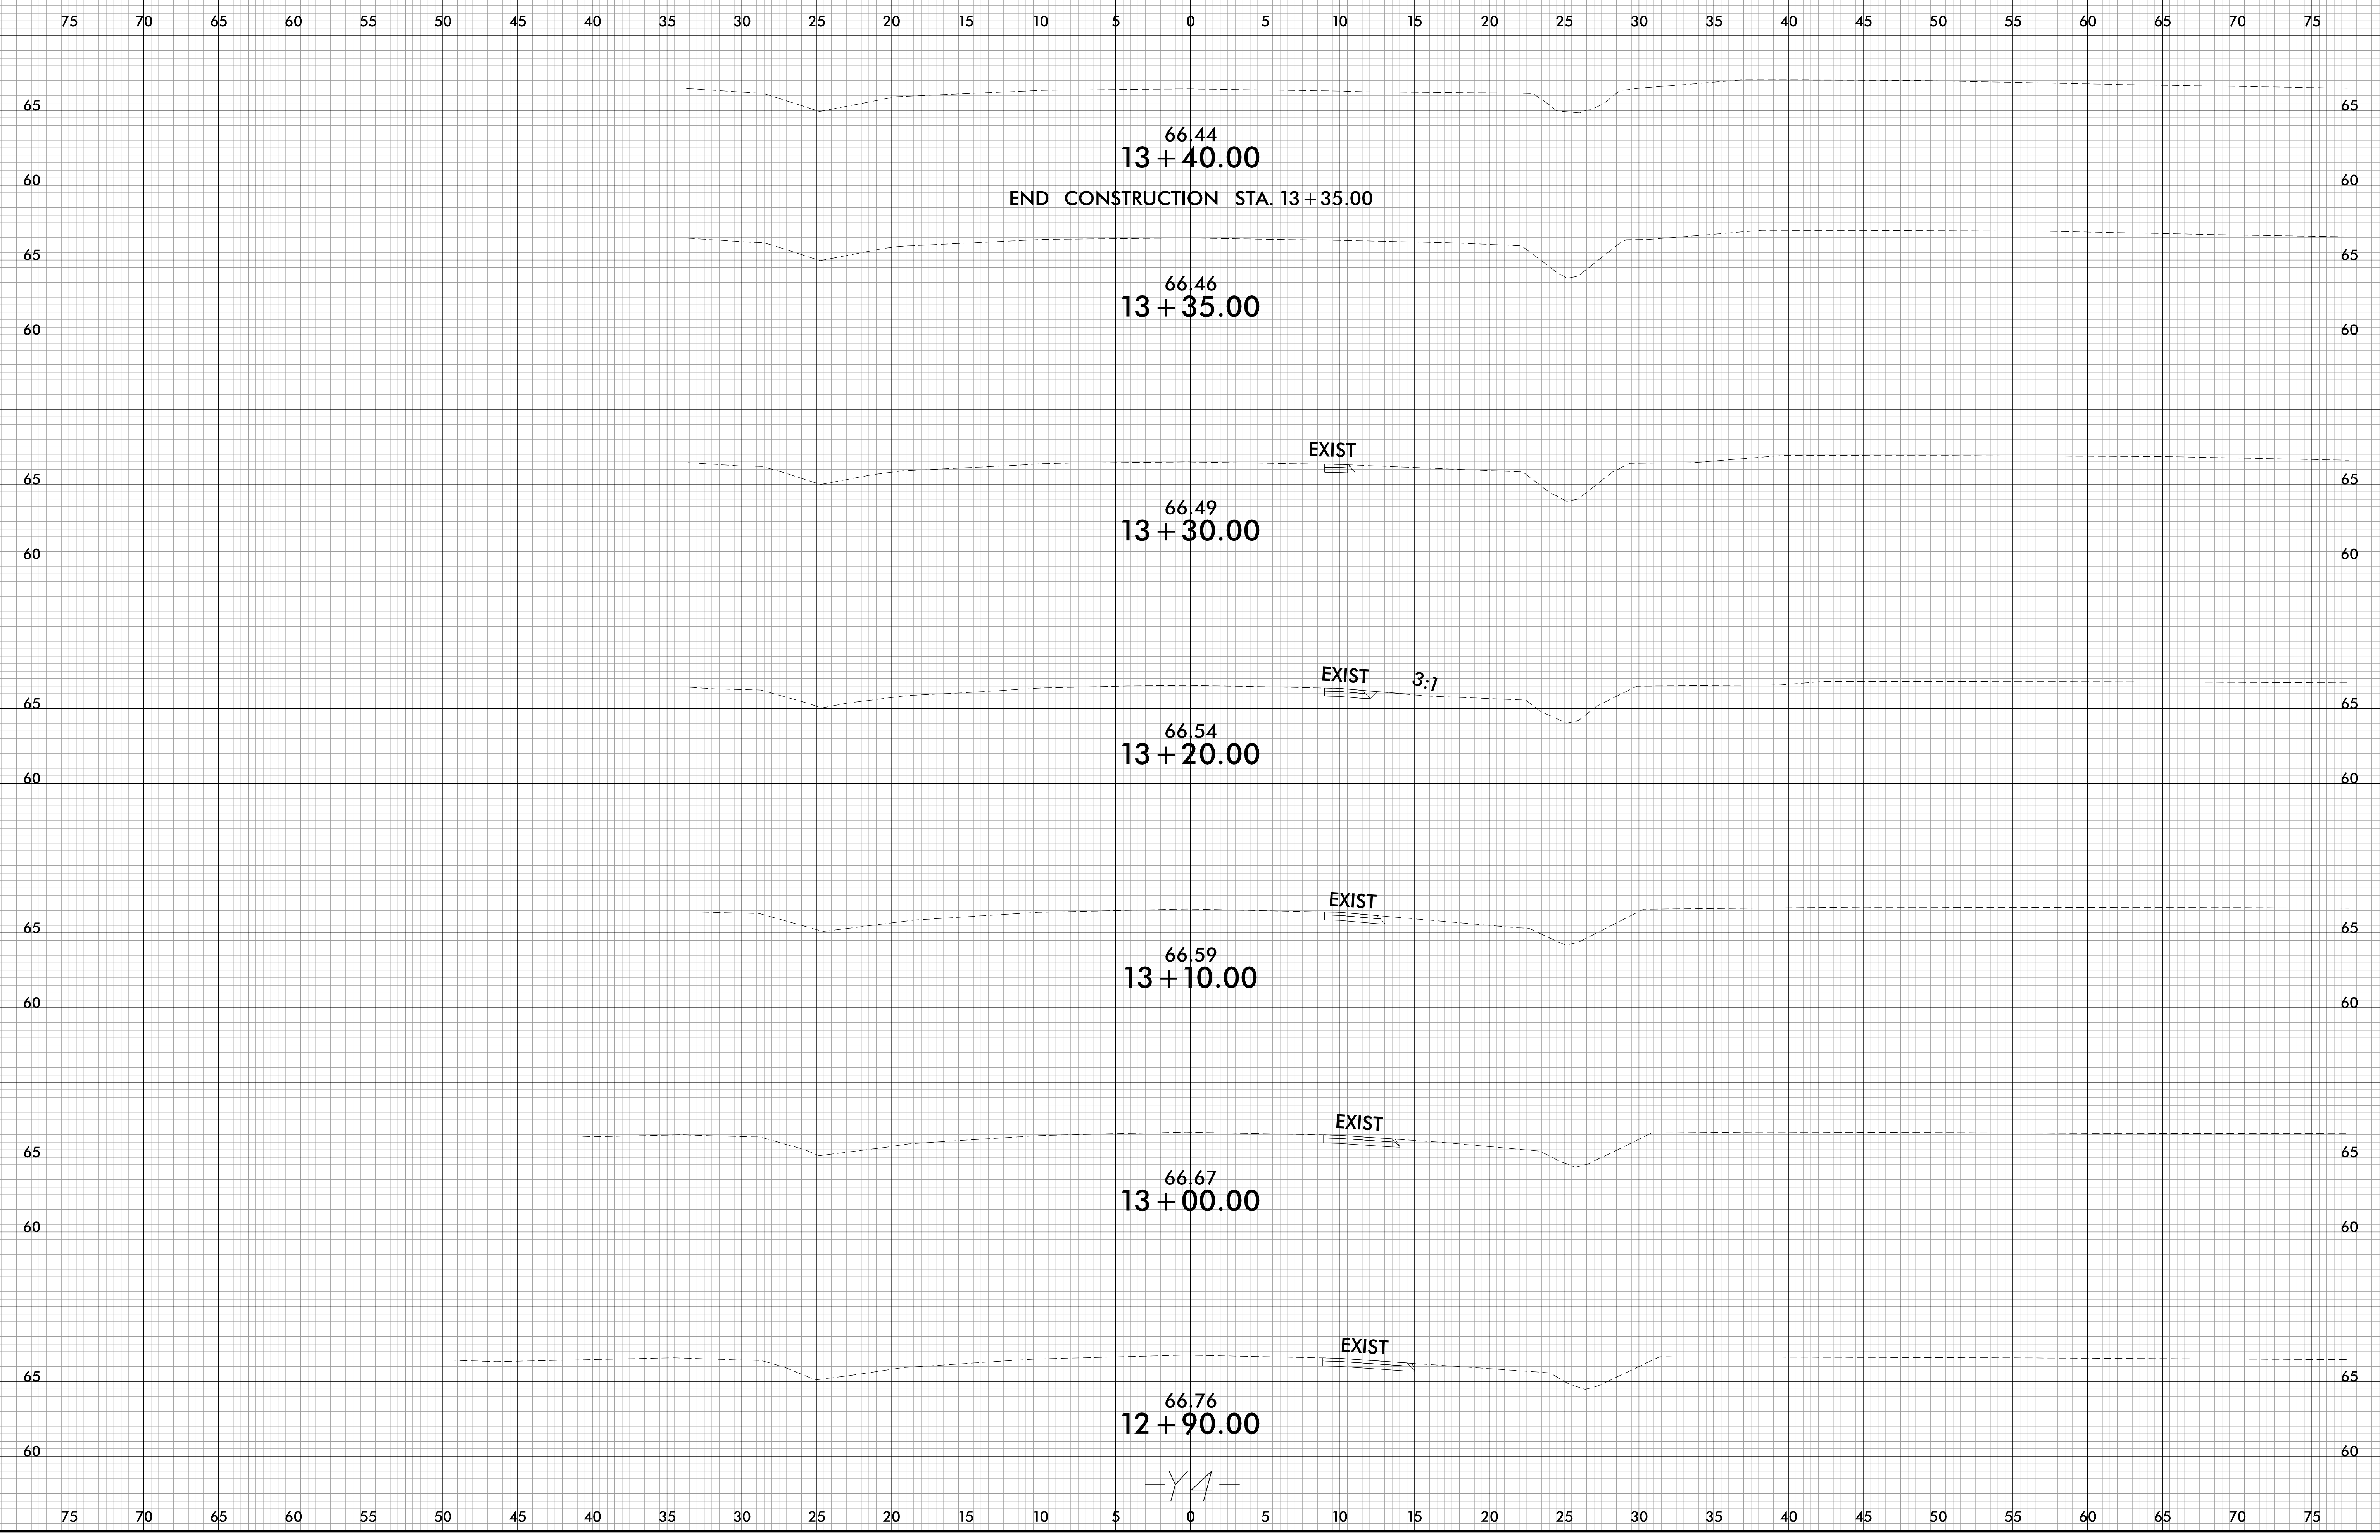

SYSTEM: \\SCN\B5644_Bdu-XPL_Y4.dgn
USER: DEMINGCRP