


EMBED CHAIN LINK FENCE 11" INTO PROPOSED WALL IN A SLEEVE OR BLOCKOUT WITH EPOXY OR CONCRETE GROUT ANCHORING SYSTEM. PRE-MEASURE AND CENTER THE PROPOSED FENCE ON TOP OF WALL FOR POST SPACINGS. IFF DRILLING THE HOLES FOR POSTS, USE A ROTARY DRILL TO DRILL HOLES IN THE CONCRETE. NO IMPACT DRILLS WILL BE ALLOWED, TO ELIMINATE ANY POSSIBILITY OF STRUCTURAL DAMAGES TO THE PROPOSED WALL.

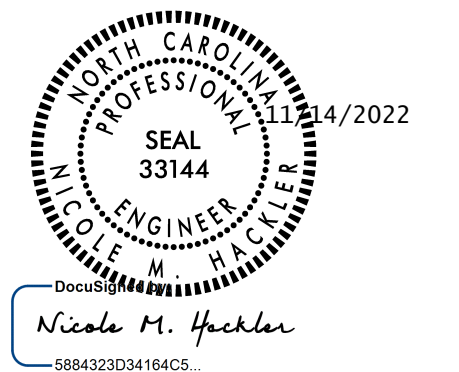

\$\$\$  
 11/14/2022 11:04:22 AM  
 C:\Users\jsherman\OneDrive\Documents\DWG\CHAIN LINK ON RETAINING WALL.dwg  
 \$\$\$

**DOCUMENT NOT CONSIDERED FINAL  
UNLESS ALL SIGNATURES COMPLETED**

**CONTRACT STANDARDS  
AND DEVELOPMENT UNIT**  
 Office 919-707-6950 FAX 919-250-4119

**CHAIN LINK FENCE ON  
RETAINING WALL**

ORIGINAL BY: \_\_\_\_\_ DATE: \_\_\_\_\_  
 MODIFIED BY: K.A. KEMPF DATE: SEP. 2017  
 CHECKED BY: \_\_\_\_\_ DATE: \_\_\_\_\_  
 FILE SPEC.: usr/details/jhowerton/chain link on retaining wall.dgn