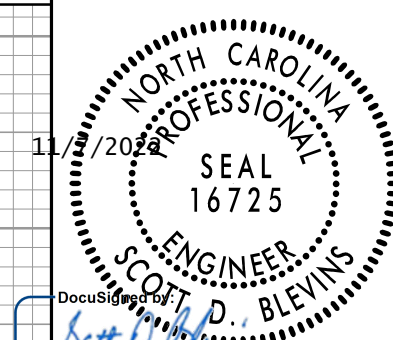

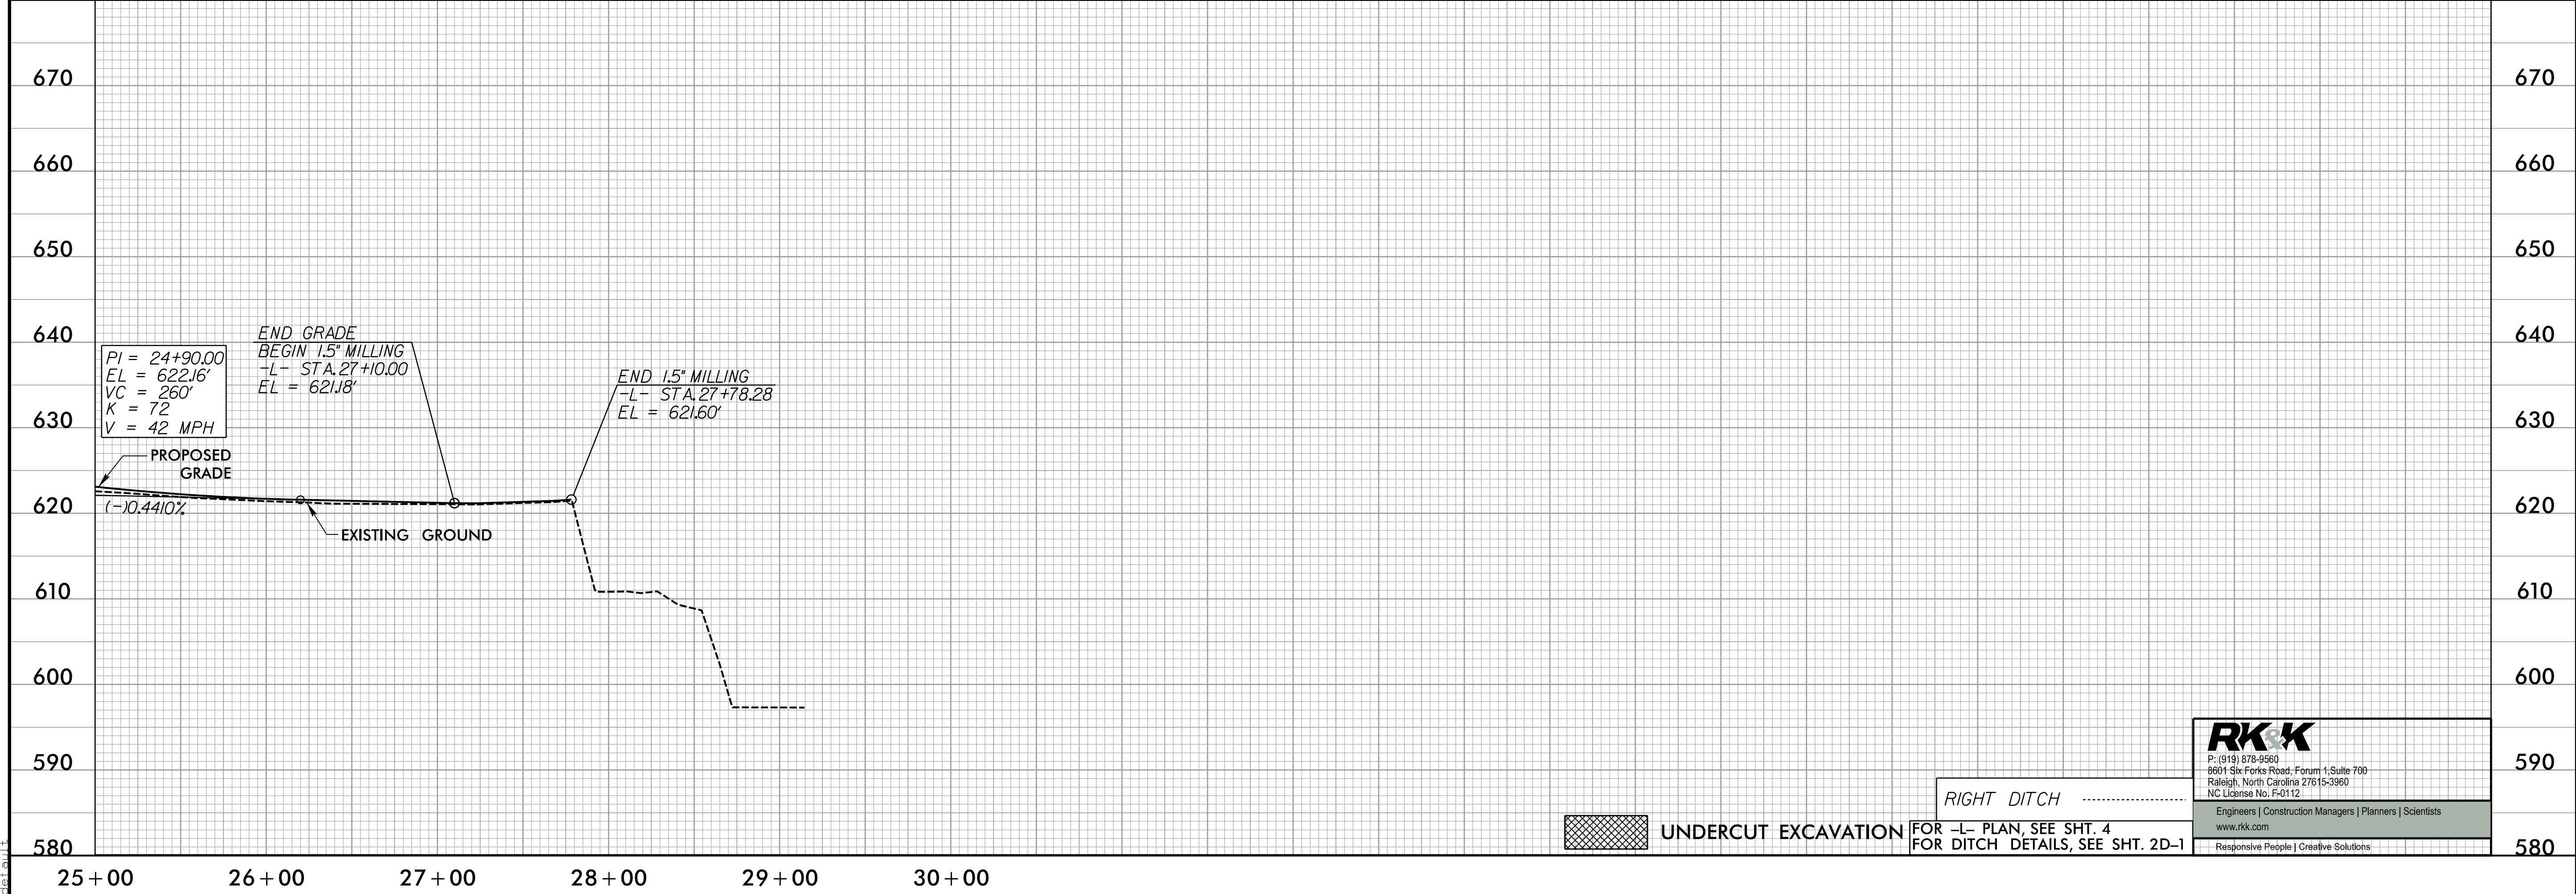
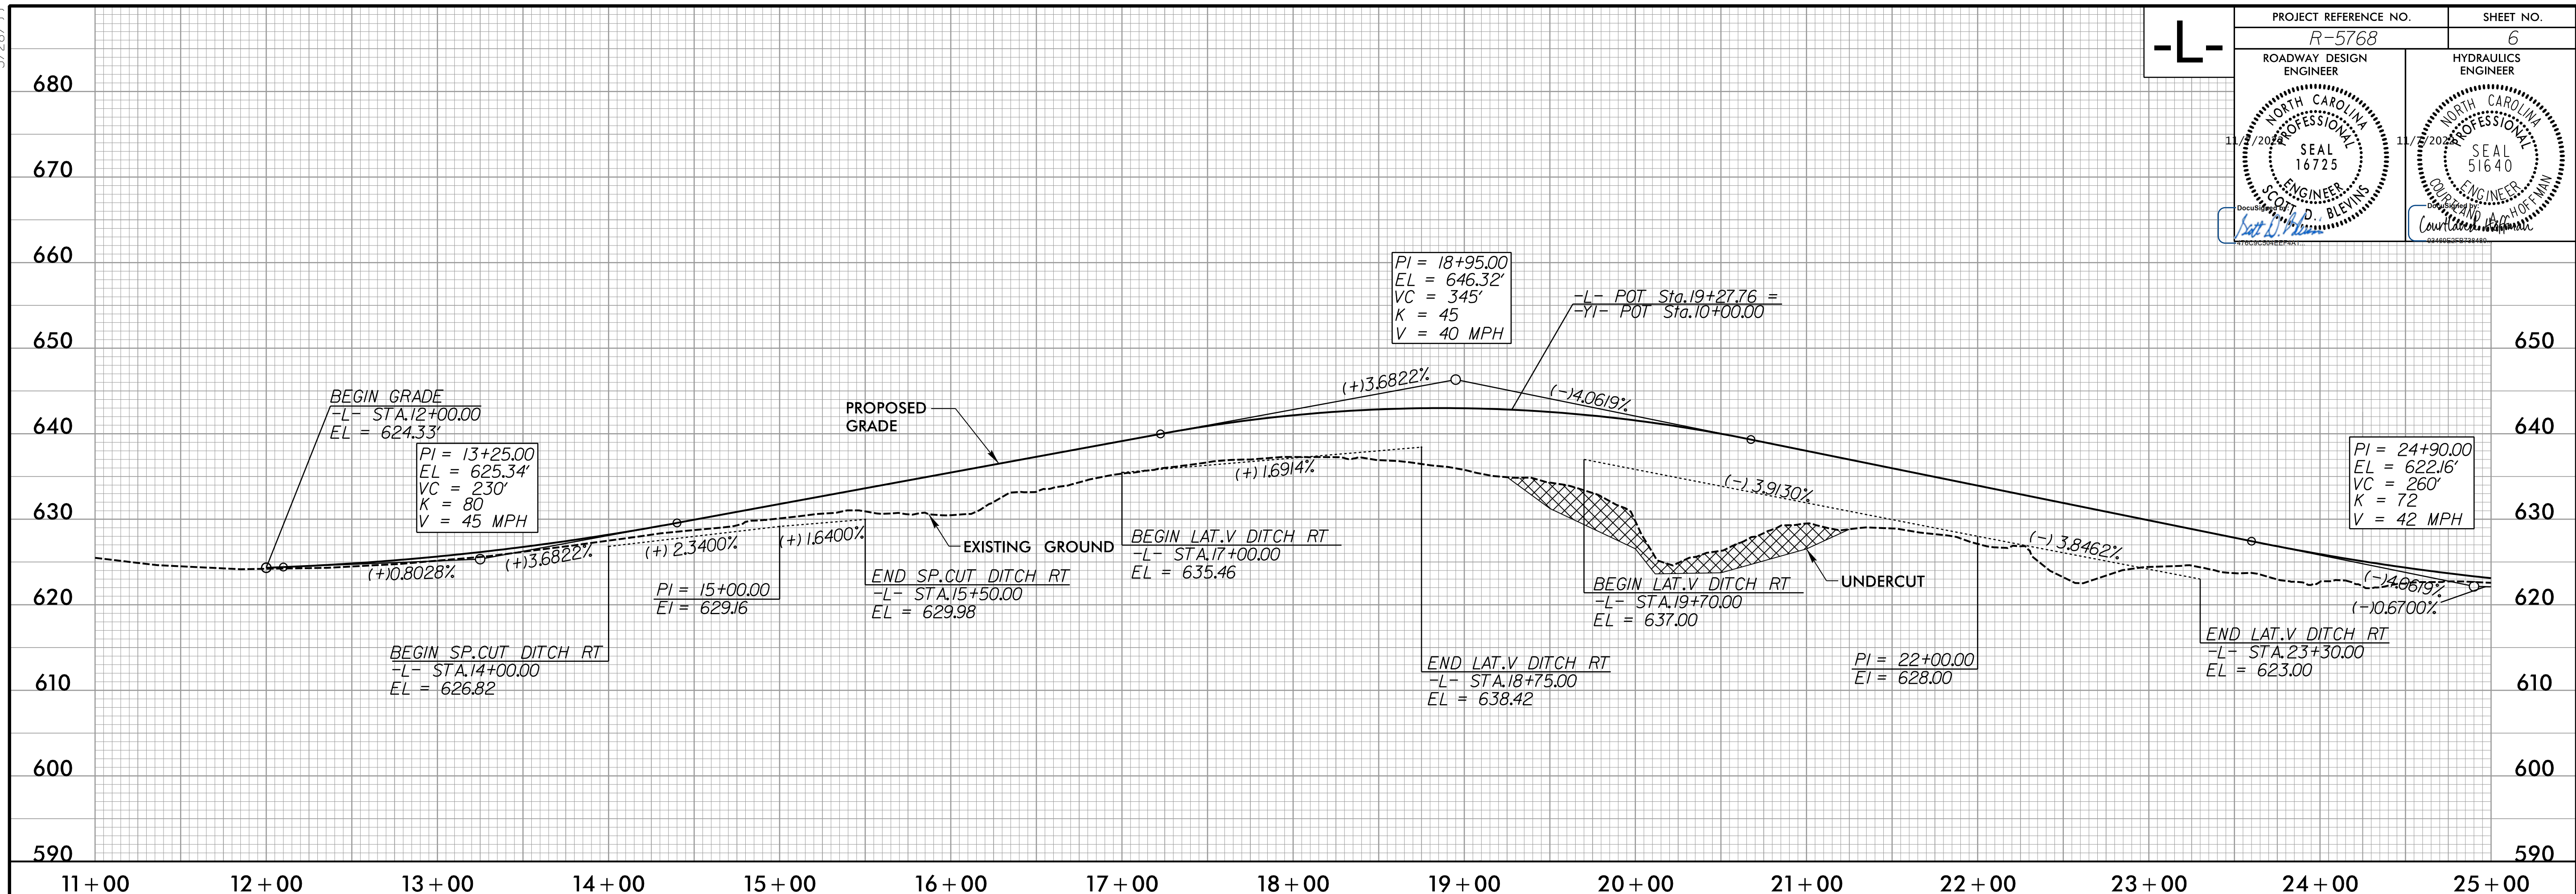


5/28/99

PROJECT REFERENCE NO. R-5768		SHEET NO. 6
ROADWAY DESIGN ENGINEER		HYDRAULICS ENGINEER
		



I:\7\2022\17\F02022\17\Proj\17-5768_Rdwy_of106.dgn

RK&K
 P: (919) 878-9560
 8801 Six Forks Road, Forum 1, Suite 700
 Raleigh, North Carolina 27615-3960
 NC License No. F-0112

Engineers | Construction Managers | Planners | Scientists
 www.rkk.com
 Responsive People | Creative Solutions

RIGHT DITCH
 FOR -L- PLAN, SEE SHT. 4
 FOR DITCH DETAILS, SEE SHT. 2D-1

 UNDERCUT EXCAVATION