
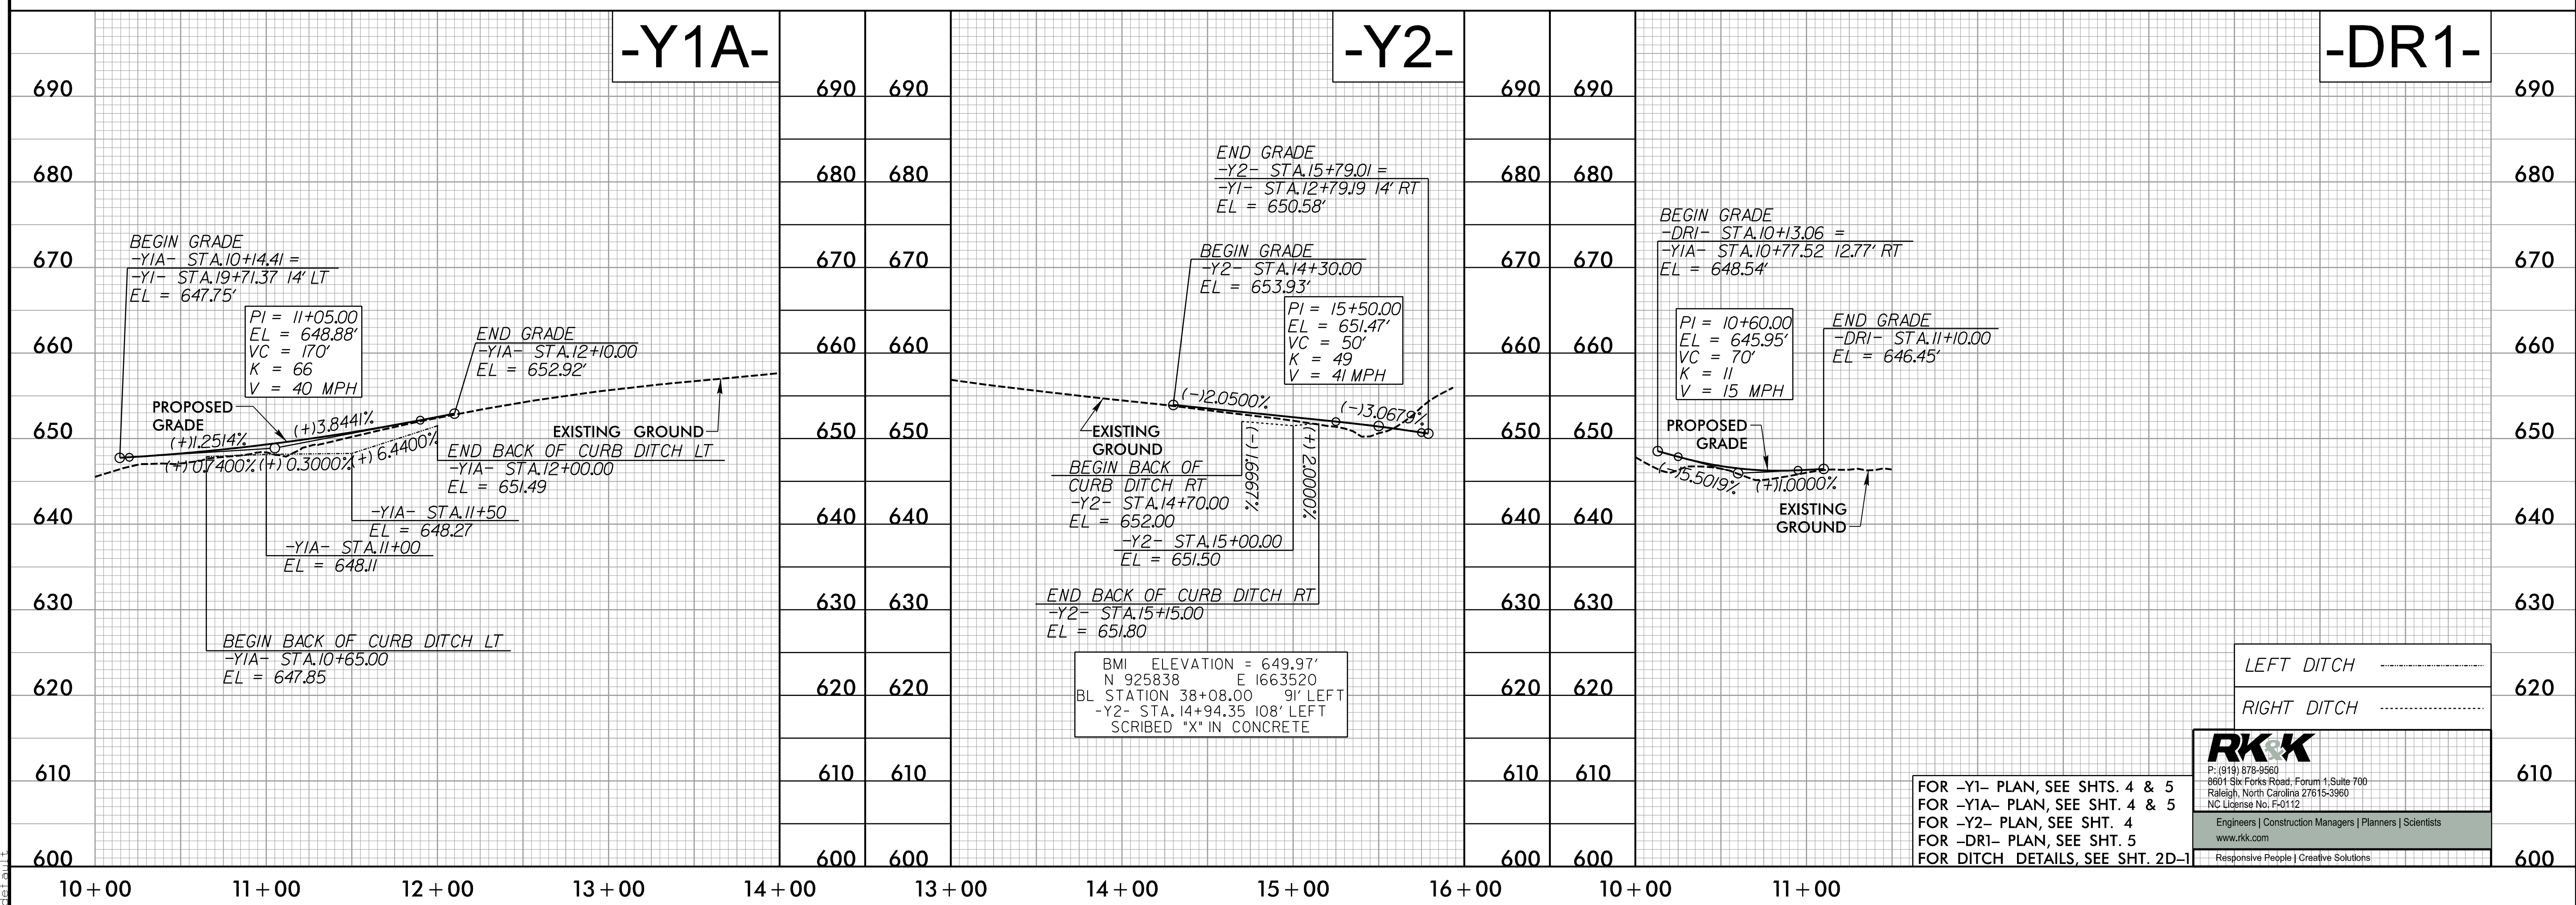


5/28/99

-Y1-

PROJECT REFERENCE NO. R-5768	SHEET NO. 7
ROADWAY DESIGN ENGINEER NORTH CAROLINA PROFESSIONAL SEAL 16725 S. C. BLEVINS	HYDRAULICS ENGINEER NORTH CAROLINA PROFESSIONAL SEAL 51640 COURTNEY AND A. HOFFMAN

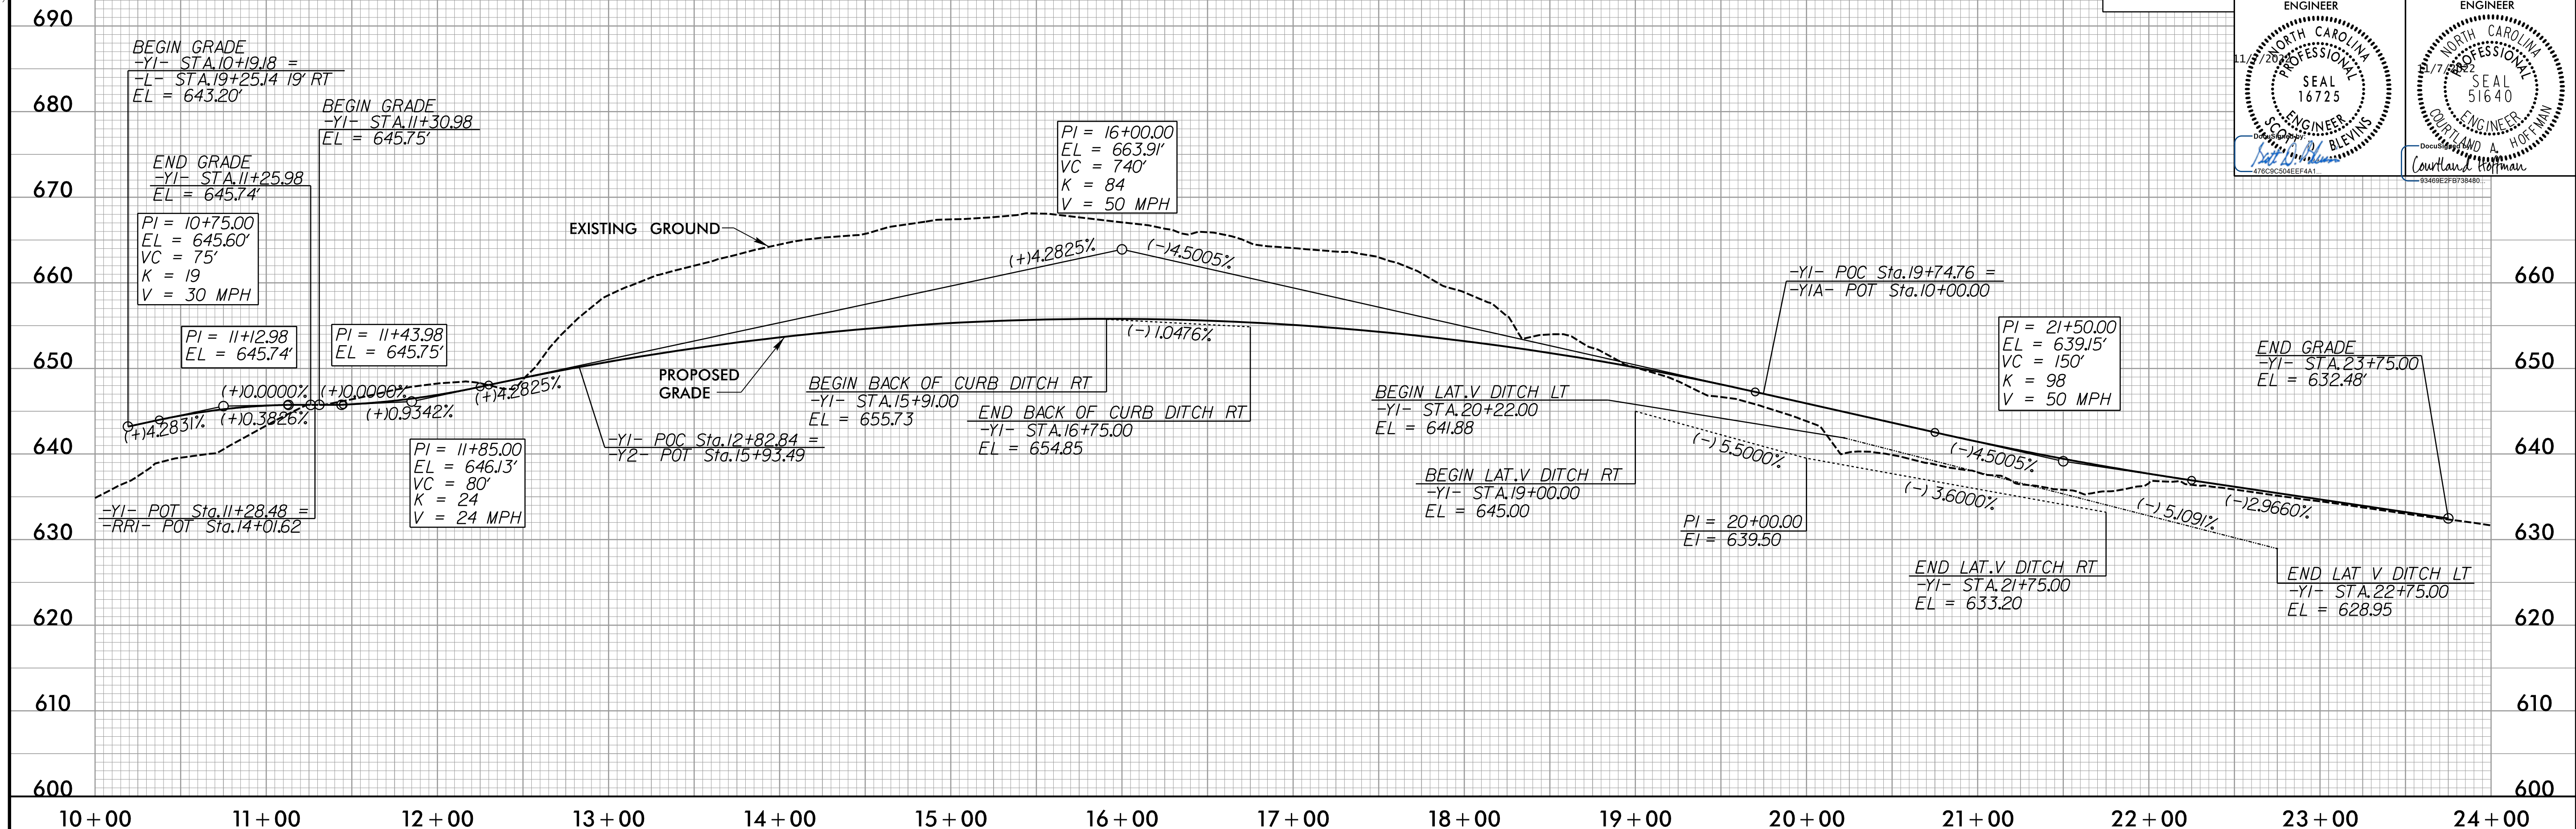

LEFT DITCH	620
RIGHT DITCH	620
RK&K P: (919) 876-8560 8801 Six Forks Road, Forum 1, Suite 700 Raleigh, North Carolina 27615-3960 NC License No. F-0112 Engineers Construction Managers Planners Scientists www.rkk.com Responsive People Creative Solutions	610
FOR -Y1- PLAN, SEE SHTS. 4 & 5 FOR -Y1A- PLAN, SEE SHT. 4 & 5 FOR -Y2- PLAN, SEE SHT. 4 FOR -DR1- PLAN, SEE SHT. 5 FOR DITCH DETAILS, SEE SHT. 2D-1	600

1/7/2022 10:47:00 AM P:\Projects\19-5768_Rdwy\of107.dgn