
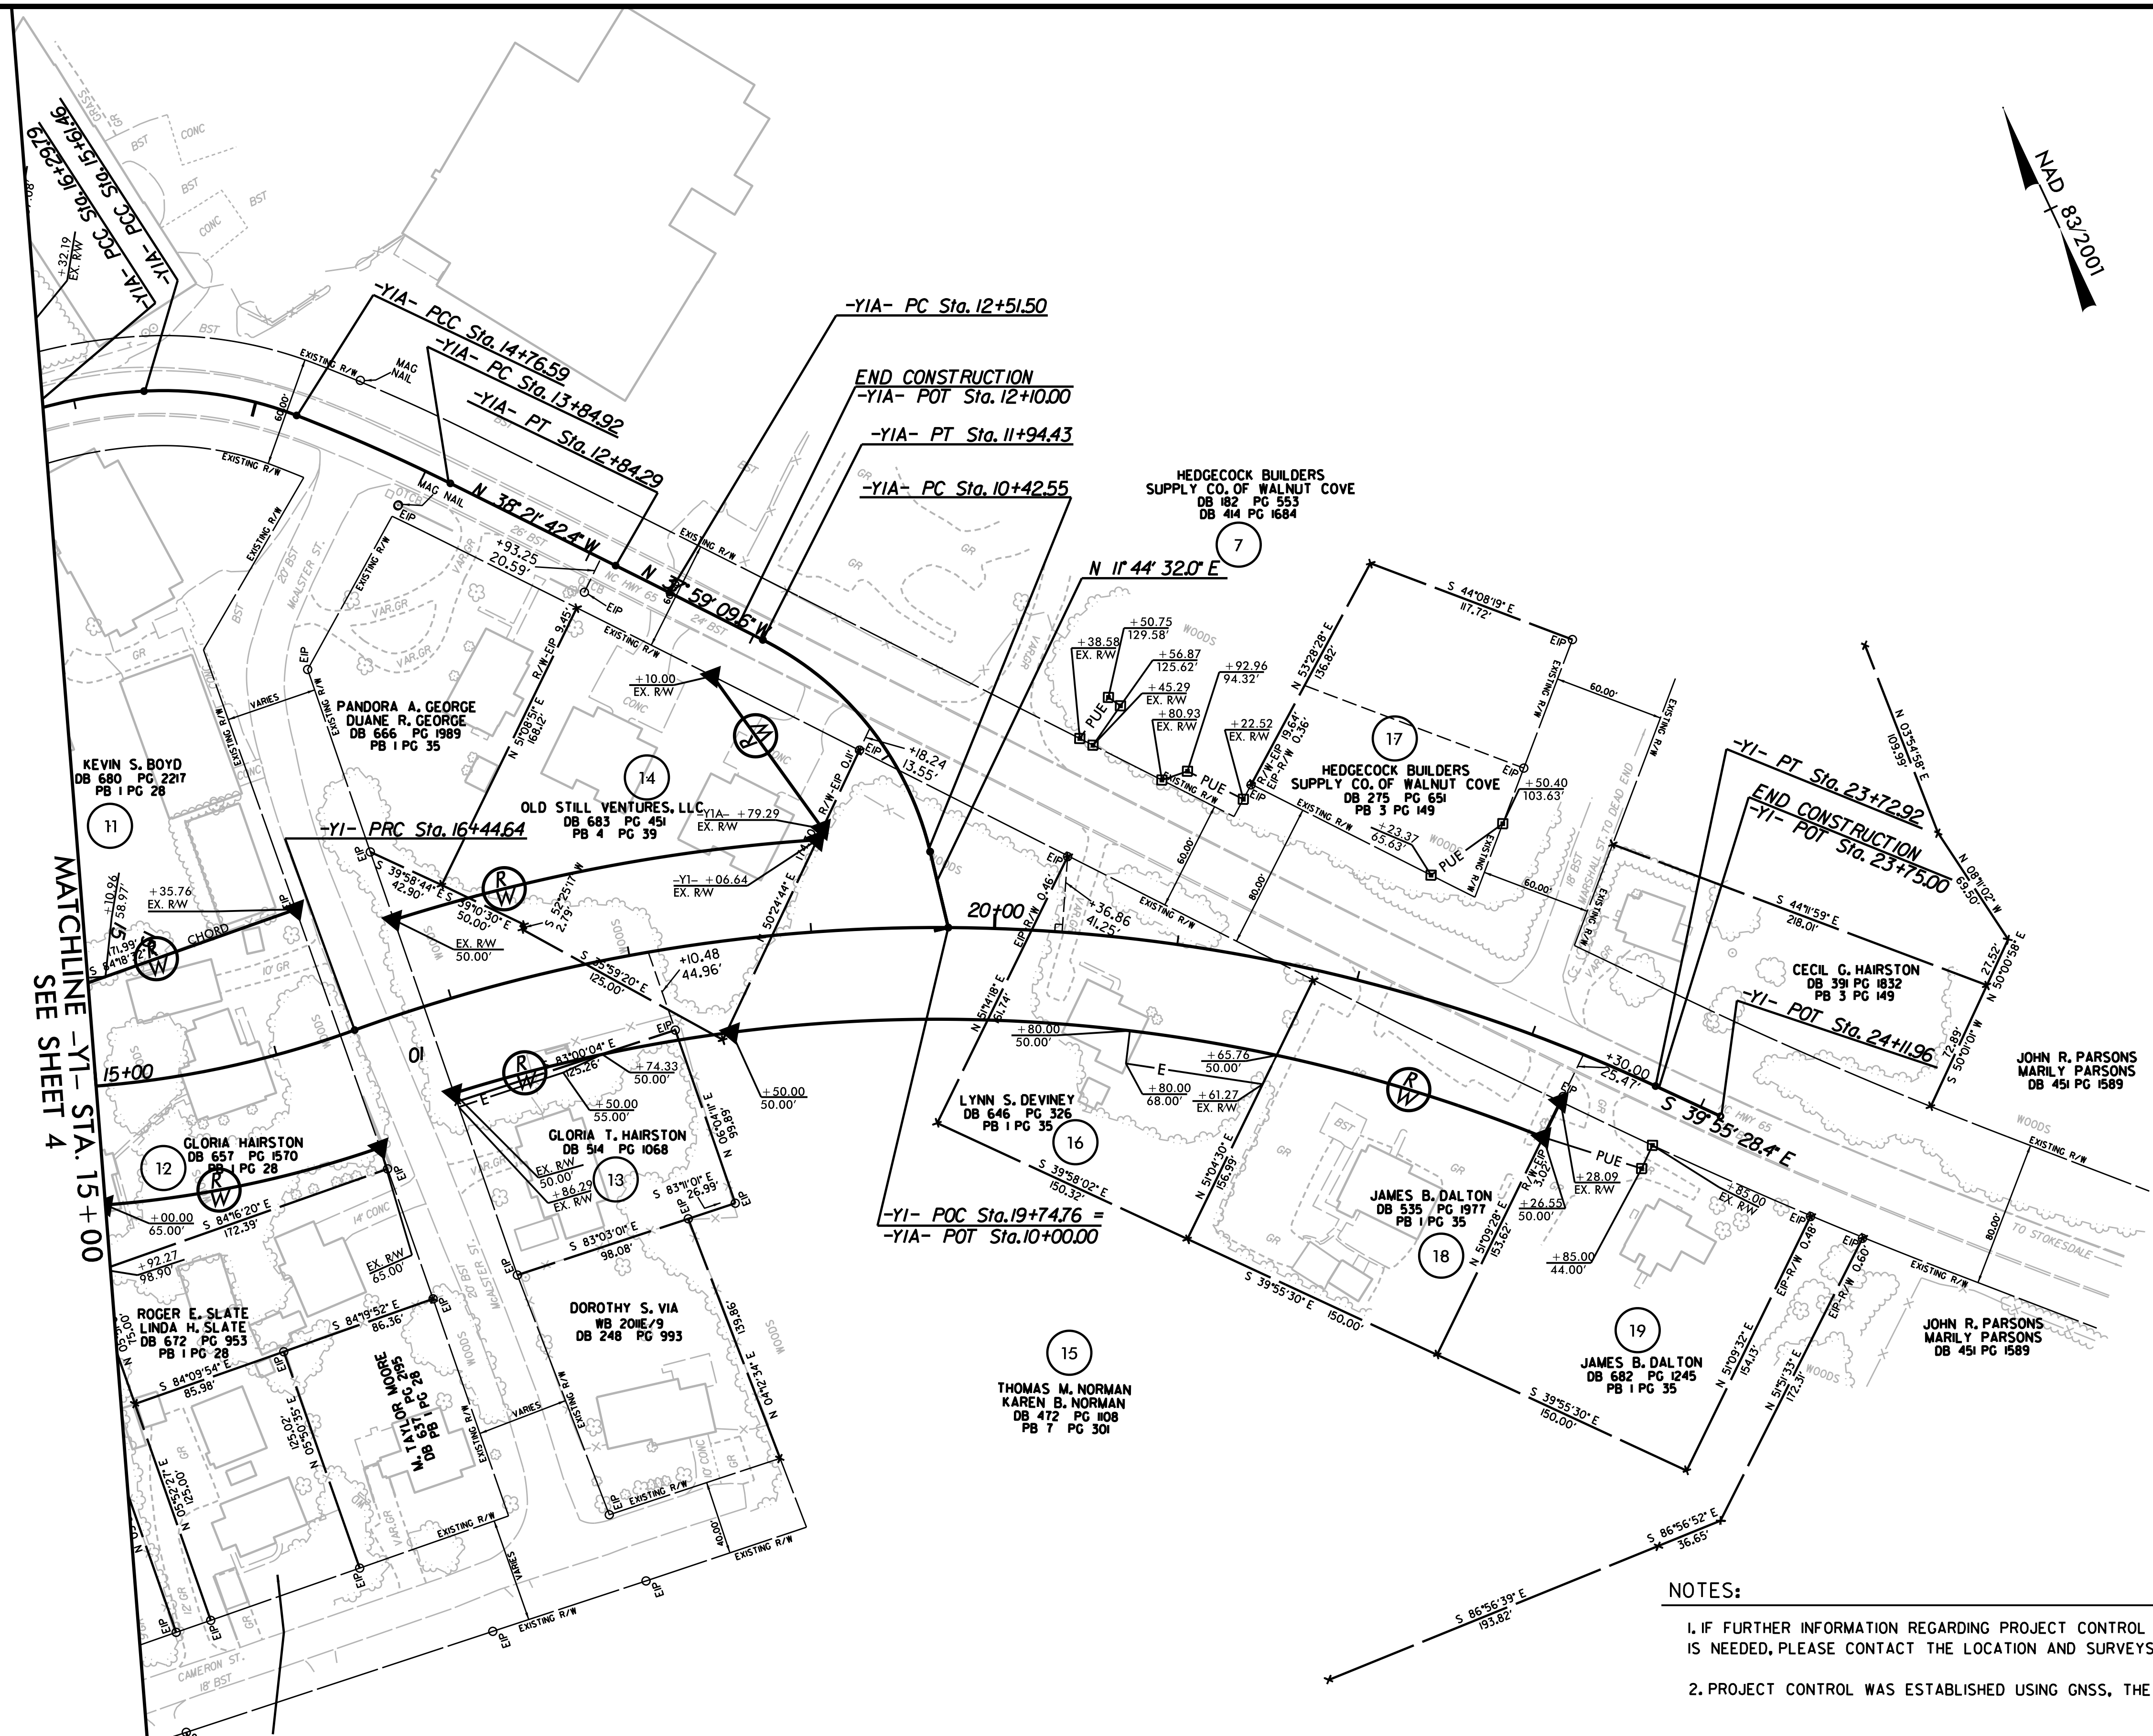
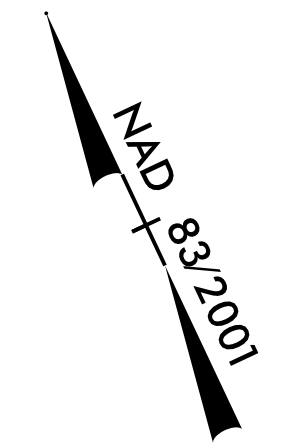


PROJECT REFERENCE NO. R-5768	SHEET NO. RW05
<b>Location and Surveys</b>	
ALLIED ASSOCIATES, P.A.	
PROJECT SURVEYOR	
	
DOCUMENT NOT CONSIDERED FINAL UNLESS ALL SIGNATURES COMPLETED	



MATCHLINE -YI- STA. 15+00  
SEE SHEET 4

- NOTES:**
- IF FURTHER INFORMATION REGARDING PROJECT CONTROL IS NEEDED, PLEASE CONTACT THE LOCATION AND SURVEYS UNIT.
  - PROJECT CONTROL WAS ESTABLISHED USING GNSS, THE GLOBAL NAVIGATION SATELLITE SYSTEM.

TODD H. WISHON  
DB 392 PG 527  
PB 1 PG 28

-YI-		-YIA-	
PI Sta 14+25.91	PI Sta 20+28.61	PI Sta 11+23.64	PI Sta 12+67.90
Δ = 50° 22' 00.7" (LT)	Δ = 44° 52' 04.1" (RT)	Δ = 49° 43' 41.6" (LT)	Δ = 0° 22' 32.9" (LT)
D = 10' 42' 34.2"	D = 6' 09' 39.0"	D = 32' 44' 25.6"	D = 1' 08' 45.3"
L = 470.30'	L = 728.27'	L = 151.89'	L = 32.79'
T = 251.56'	T = 383.96'	T = 81.0'	T = 16.40'
R = 535.00'	R = 930.00'	R = 175.00'	R = 5,000.00'
SE = 0.04	SE = 0.04	SE = 0.01	SE = EXIST.